



ATTACHMENT C - DEVELOPMENT PLANS

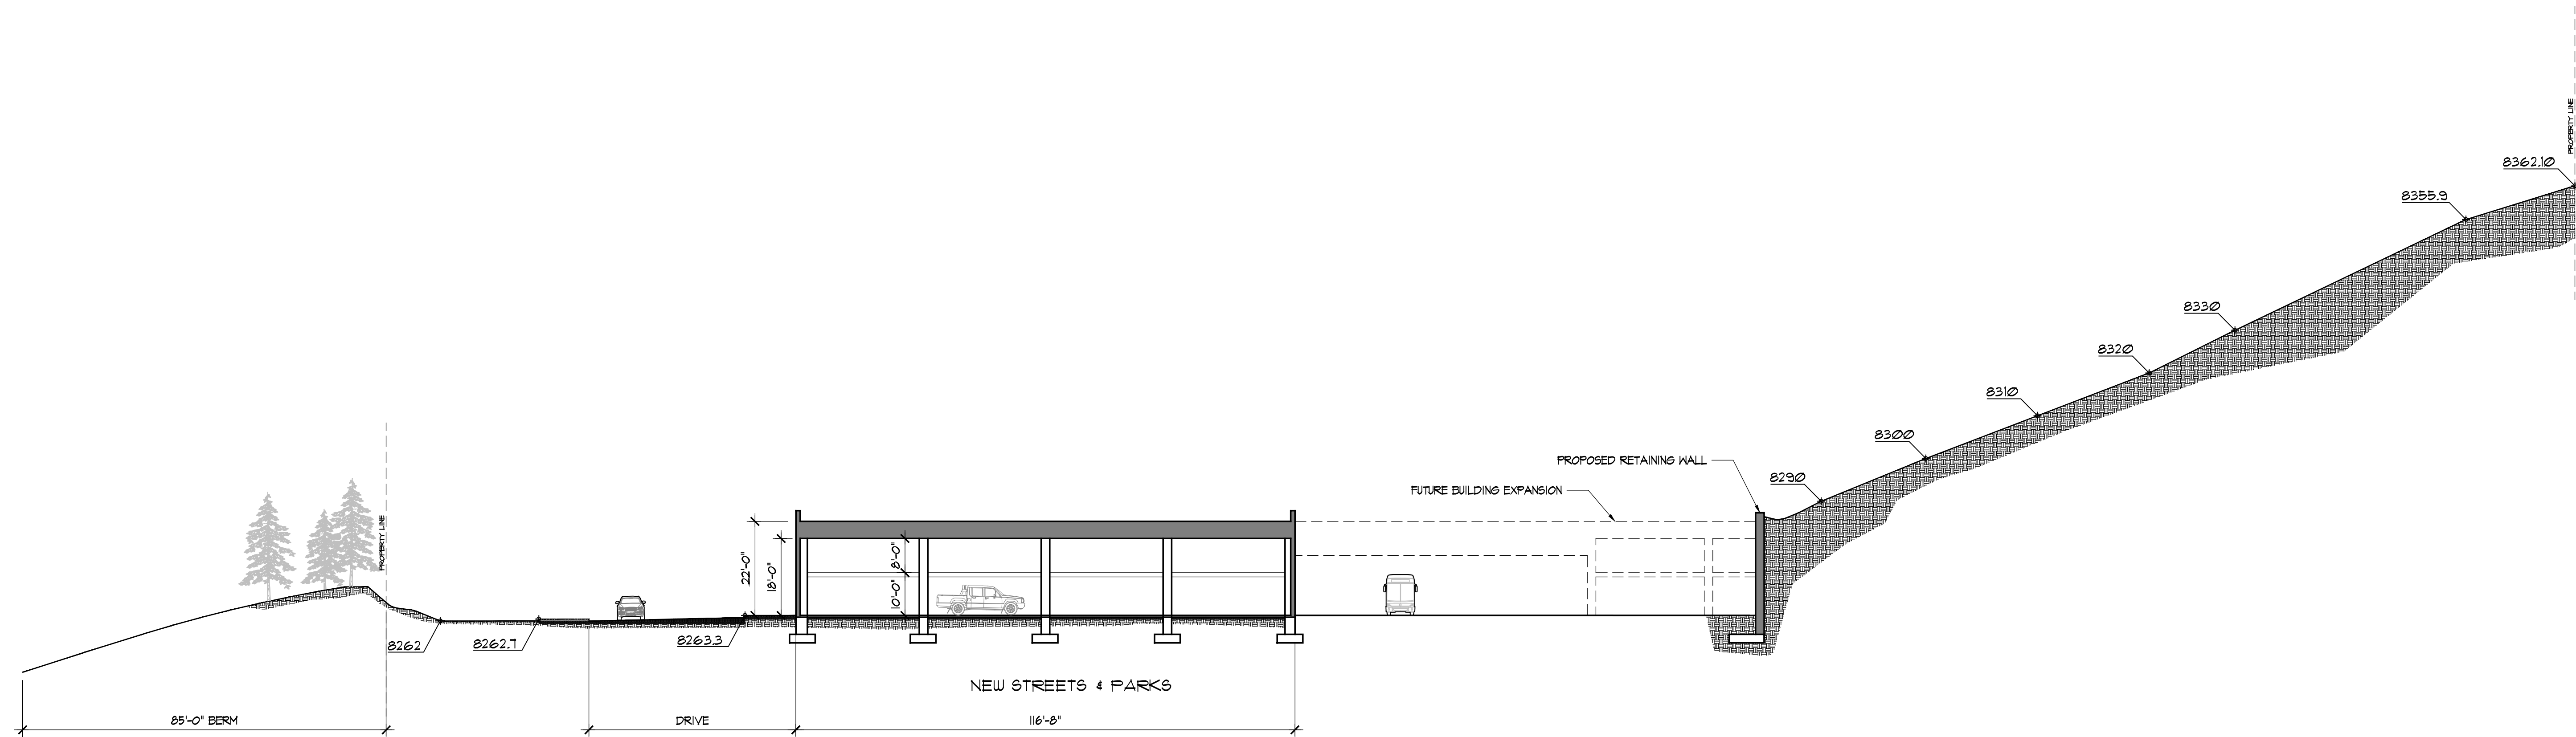

① SITE SECTION I-F
SCALE: 1"=20'

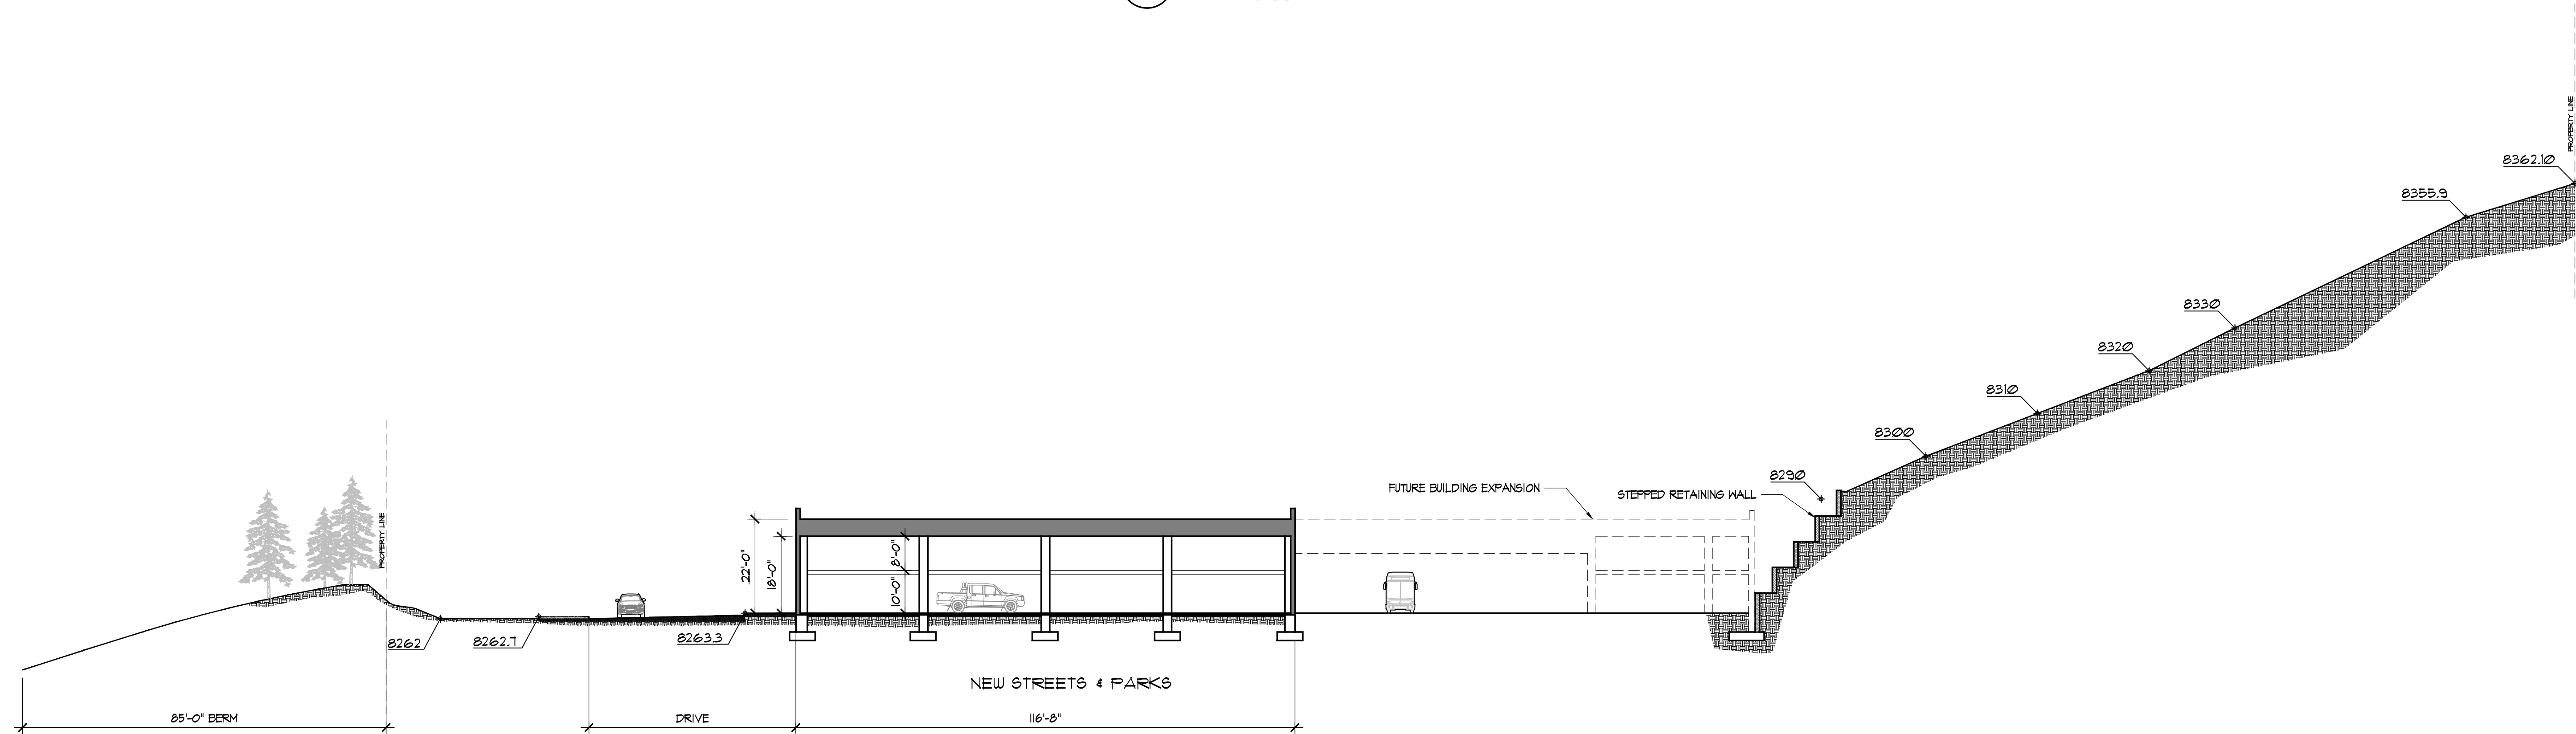


① SITE SECTION I-F - STEPPED WALL
SCALE: 1"=20'

VICTOR MARK
DONALDSON



ARCHITECTS

90 W BENCHMARK ROAD
SUITE 207
BOX 5300
AVON, CO 81620
970.949.5200
chrisj@vmda.com
FAX 949.5205

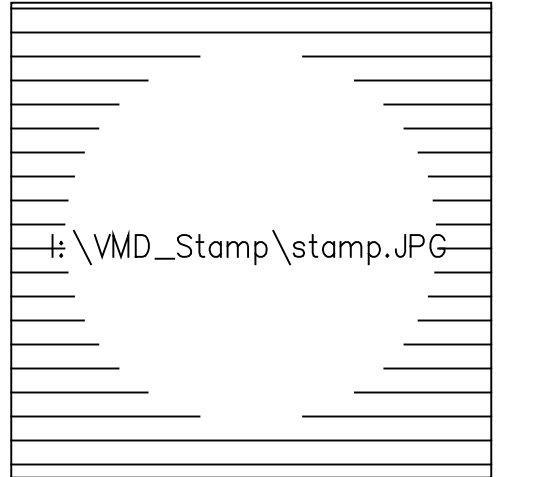

TOWN OF VAIL
PUBLIC WORKS
1309 VAIL VALLEY DRIVE
VAIL, CO 81657


©COPYRIGHT Victor Mark Donaldson Architects All Rights Reserved	
REVISION	
DATE	7/25/2019
JOB NO.	1817
SITE SECTION RETAINING WALL EXHIBIT	
SHEET NO.	A3.3



VICTOR MARK
 DONALDSON
 ARCHITECTURE
 PLANNING
 INTERIORS
 SINCE 1977
 ARCHITECTS
 90 W BENCHMARK ROAD
 SUITE 207
 BOX 5300
 AVON, CO 81620
 970.949.5200
 chrisj@vmda.com
 FAX 949.5205

TOWN OF VAIL
PUBLIC WORKS
 1309 VAIL VALLEY DRIVE
 VAIL, CO 81657

©COPYRIGHT Victor Mark Donaldson Architects All Rights Reserved	
REVISION	
DATE	07/25/2019
JOB NO.	1817
SITE PLAN DEMOLITION	
SHEET NO.	AS0.1

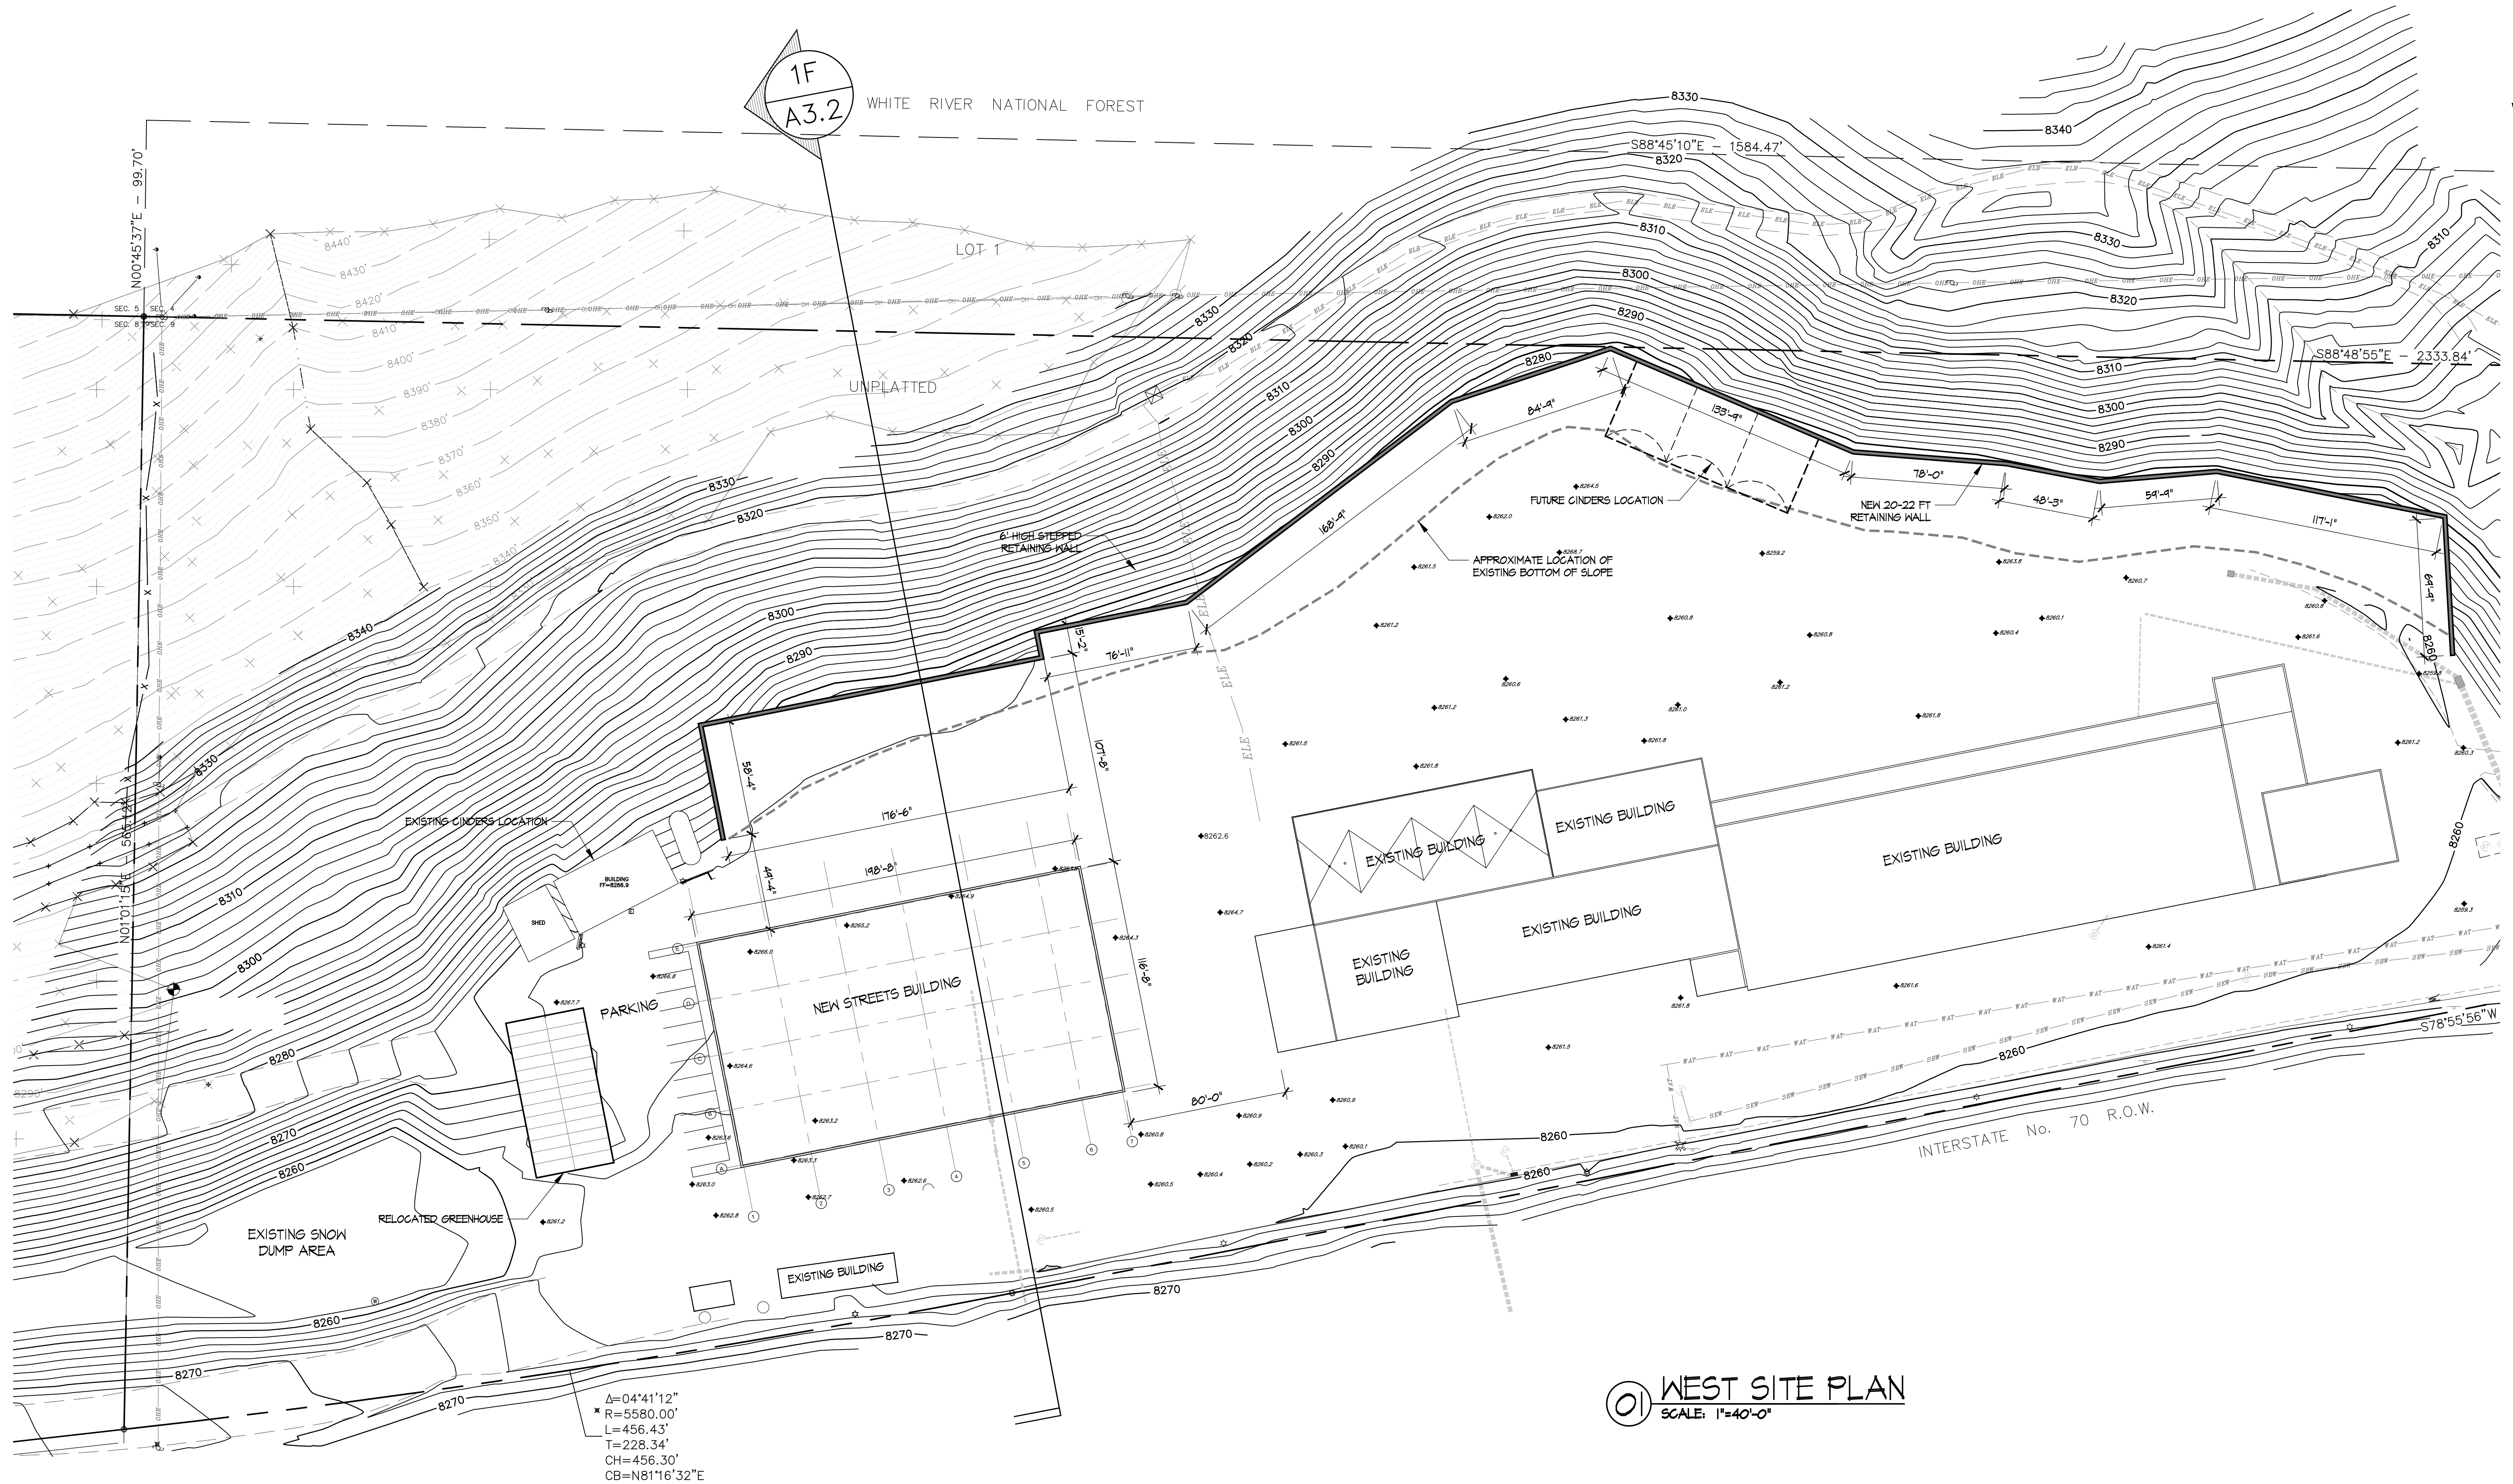

01 WEST SITE PLAN
SCALE: 1"=40'-0"

VICTOR MARK DONALDSON

ARCHITECTURE
PLANNING
INTERIORS
SINCE 1977


ARCHITECTS

90 W BENCHMARK ROAD
SUITE 207
BOX 5300
AVON, CO 81620
970.949.5200
chrisj@vmda.com
FAX 949.5205


I:\VMD_Stamp\stamp.JPG

TOWN OF VAIL
PUBLIC WORKS
1309 VAIL VALLEY DRIVE
VAIL, CO 81657


©COPYRIGHT Victor Mark Donaldson Architects All Rights Reserved	
REVISION	
DATE	7/25/2019
JOB NO.	1817
SITE PLAN	
SHEET NO.	AS1.2

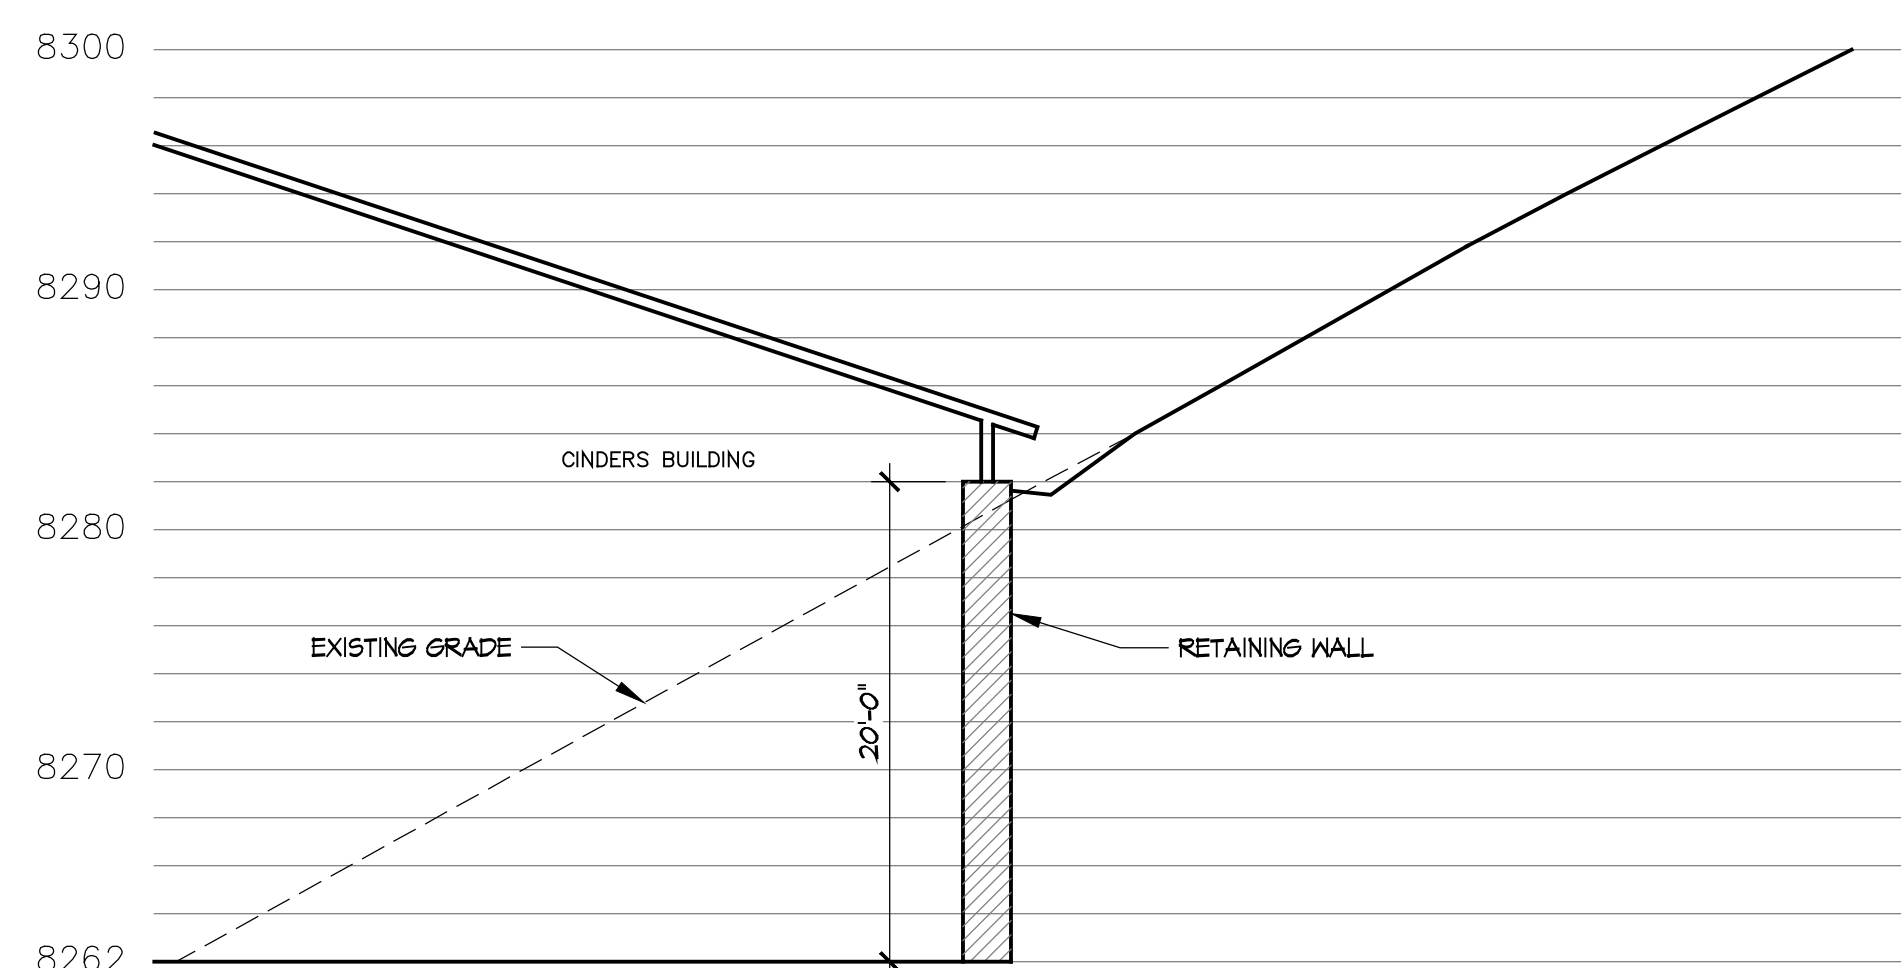


02 RETAINING WALL SECTION
SCALE: 1/8"=1'-0"

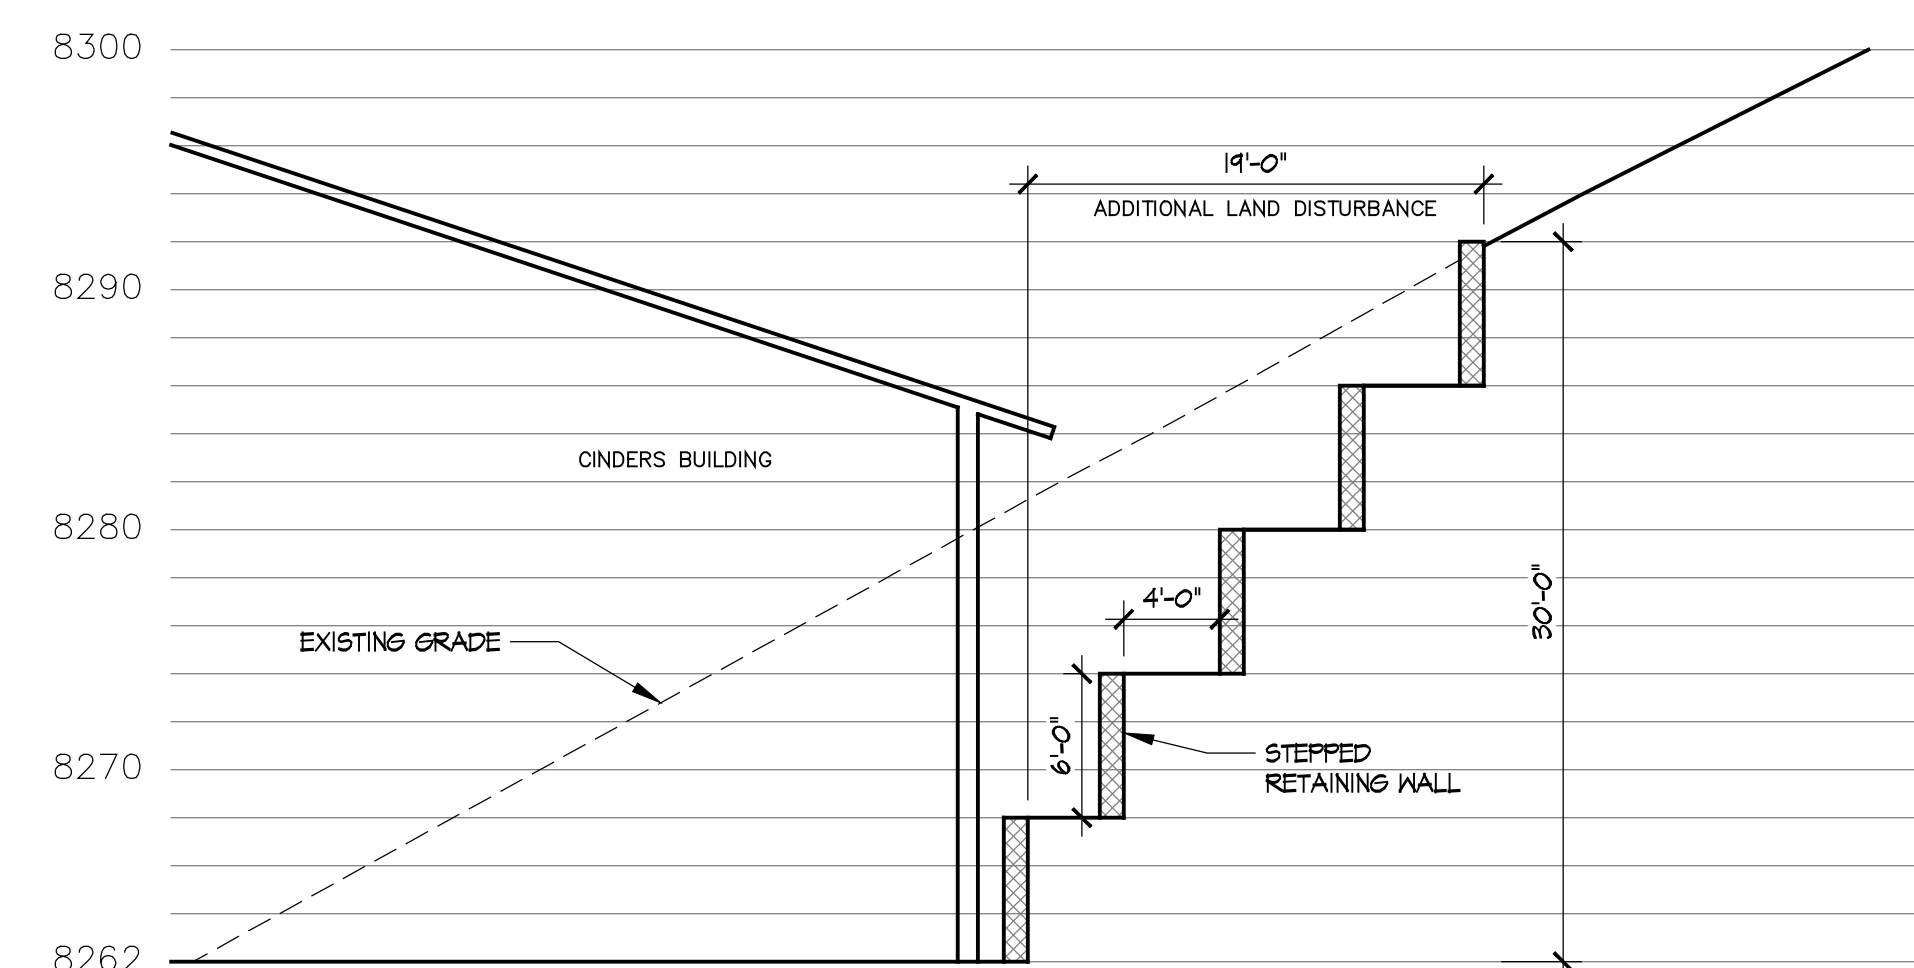

03 STEPPED RETAINING WALL SECTION
SCALE: 1/8"=1'-0"

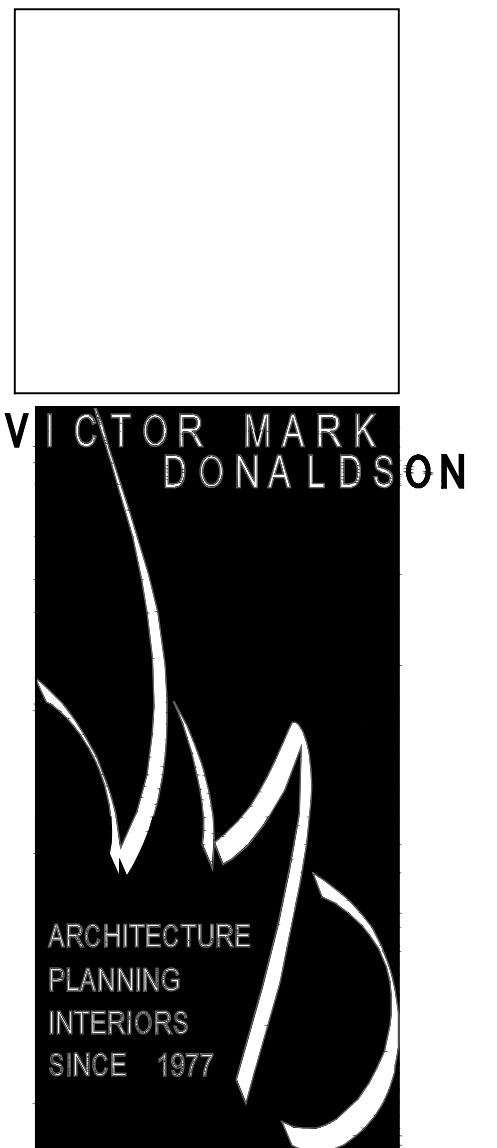

90 W BENCHMARK ROAD
SUITE 207
BOX 5300
AVON, CO 81620
970.949.5200
chrisj@vmda.com
FAX 949.5205

 

TOWN OF VAIL
PUBLIC WORKS
1309 VAIL VALLEY DRIVE
VAIL, CO 81657

©COPYRIGHT Victor Mark Donaldson Architects All Rights Reserved	
REVISION	
DATE	7/25/2019
JOB NO.	1817
RETAINING WALL EXHIBIT	
SHEET NO.	AS1.3