





1 SITE PLAN SUN SHADE Spring ex10
1" = 30'-0"

 

3 SITE PLAN SUN SHADE Spring ex2
1" = 30'-0"

 

2 SITE PLAN SUN SHADE Spring p10
1" = 30'-0"



4 SITE PLAN SUN SHADE Spring p2
1" = 30'-0"



TOWN STAMP

359
DESIGN

3630 OSAGE STREET
DENVER, CO 80211
720.512.3437

DISCIPLINE STAMP

VAIL MOUNTAIN VIEW

PHASE II

434 SOUTH FRONTAGE ROAD EAST,
VAIL, CO 81657

REVISION		
No.	Description	Date
SDD	SDD RESUBMITTAL	03/27/2017
SDD	SDD RESUBMITTAL	05/22/2017
SDD	SDD RESUBMITTAL 2	05/31/2017

PROJECT NUMBER	PROJECT NUMBER
ISSUE DATE	03/27/2017

ISSUE

SDD

SHEET TITLE


SUN/SHADE SPRING

SHEET NO.


A9.01




1 SITE PLAN SUN SHADE Fall ex10
1" = 30'-0"

 


2 SITE PLAN SUN SHADE Fall p10
1" = 30'-0"

 

3 SITE PLAN SUN SHADE Fall ex2
1" = 30'-0"

 

4 SITE PLAN SUN SHADE Fall p2
1" = 30'-0"

 

TOWN STAMP

359
DESIGN

3630 OSAGE STREET
DENVER, CO 80211
720.512.3437

DISCIPLINE STAMP

VAIL MOUNTAIN VIEW
PHASE II
434 SOUTH FRONTAGE ROAD EAST,
VAIL, CO 81657

REVISION		
No.	Description	Date
SDO		03/27/2017
SDO RESUBMITTAL		05/22/2017
SDO RESUBMITTAL 2		05/31/2017

PROJECT NUMBER	PROJECT NUMBER
ISSUE DATE	03/27/2017

ISSUE

SDD

SHEET TITLE

SUN/SHADE FALL

SHEET NO.

A9.02



VAIL MOUNTAIN VIEW

PHASE II
434 SOUTH FRONTAGE ROAD EAST,
VAIL, CO 81657

[illegible]

ISSUE

SDD

SHEET TITLE


SUN/SHADE SUMMER

SHEET NO.


A9.03




1 SITE PLAN SUN SHADE Winter ex10
1" = 30'-0"

 


2 SITE PLAN SUN SHADE Winter p10
1" = 30'-0"

 

3 SITE PLAN SUN SHADE Winter ex2
1" = 30'-0"

 

4 SITE PLAN SUN SHADE Winter p2
1" = 30'-0"

 

TOWN STAMP

359
DESIGN

3630 OSAGE STREET
DENVER, CO 80211
720.512.3437

DISCIPLINE STAMP

VAIL MOUNTAIN VIEW

PHASE II

434 SOUTH FRONTAGE ROAD EAST,
VAIL, CO 81657

REVISION		
No.	Description	Date
SDD		03/27/2017
SDD RESUBMITTAL		05/22/2017
SDD RESUBMITTAL 2		05/31/2017

PROJECT NUMBER	PROJECT NUMBER
ISSUE DATE	03/27/2017

ISSUE

SDD

SHEET TITLE

SUN/SHADE WINTER

SHEET NO.

A9.04



TOWN STAMP

359
DESIGN

3630 OSAGE STREET
DENVER, CO 80211
720.512.3437

DISCIPLINE STAMP

**VAIL MOUNTAIN VIEW
PHASE II**
434 SOUTH FRONTAGE ROAD EAST,
VAIL, CO 81657

[illegible]

ISSUE

ISSUE

SDD

SHEET TITLE

Adjacent Buildings

SHEET NO.

A9.10



NORTH ELEVATION AS OF MARCH 2017




Note:

The colors and textures depicted here are to convey transitions and architectural articulation. Physical material samples will be presented during the design review process.


MATERIAL LEGEND	
Key Value	Keynote Text
04 4313.13	04 2200 : ANCHORED STONE MASONRY VENEER
06 1063 A1	06 1323 : TIMBER TRELLIS
07 4213 B1	07 4213 : METAL WALL PANEL 1
07 4213 B2	07 4213 : METAL WALL PANEL 2
07 4600 A2	07 4600 : COMPOSITE SIDING
07 6200 C04	07 6200 : ROOF DRAINAGE SYSTEM




07 4213 : METAL ROOF PANEL 1

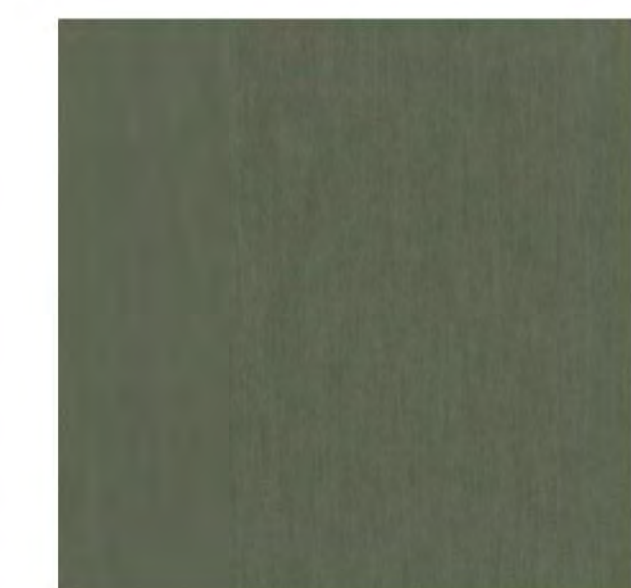


07 4213 : METAL WALL PANEL 1

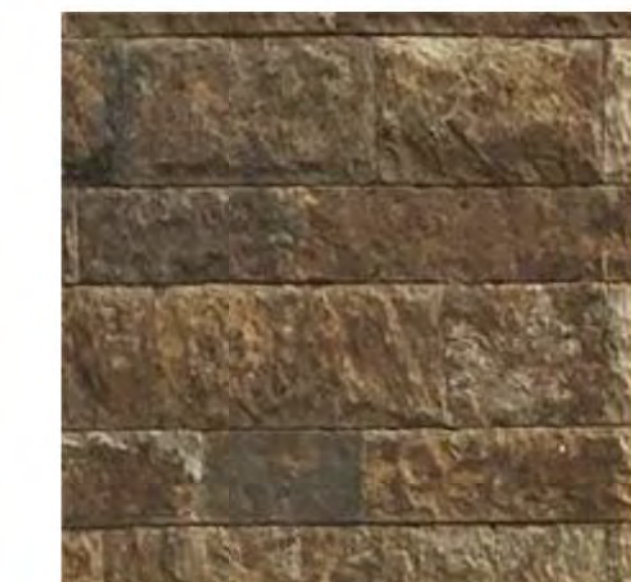


ANCHORED STONE MASONRY VENEER

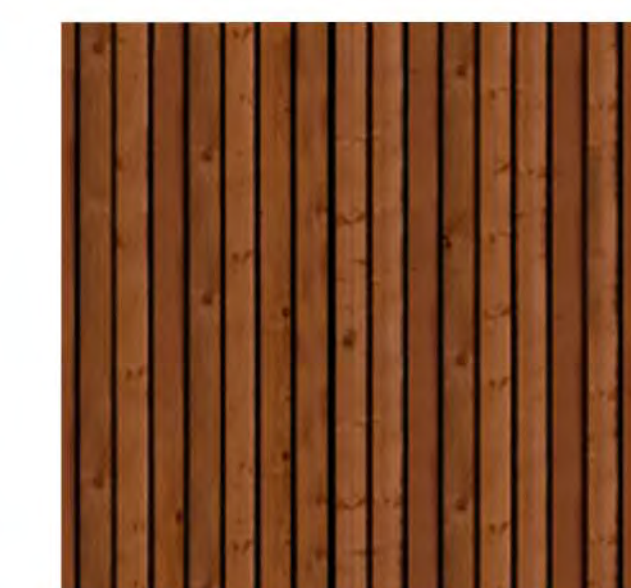

07 4600 : COMPOSITE SIDING

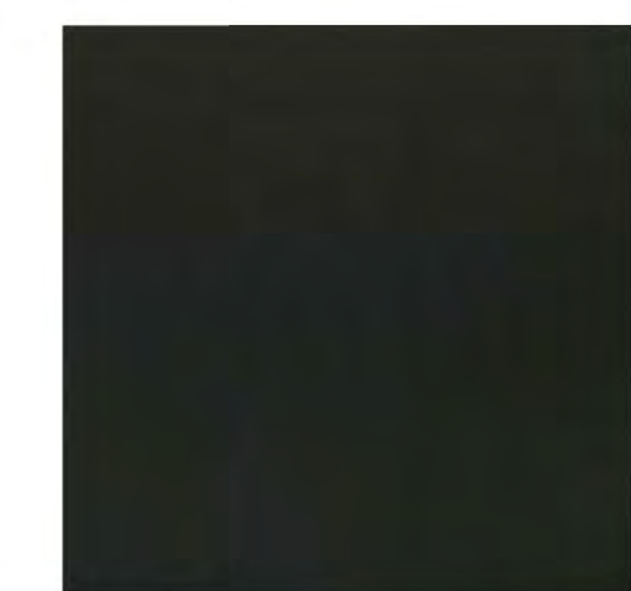

07 4213 : METAL WALL PANEL 2

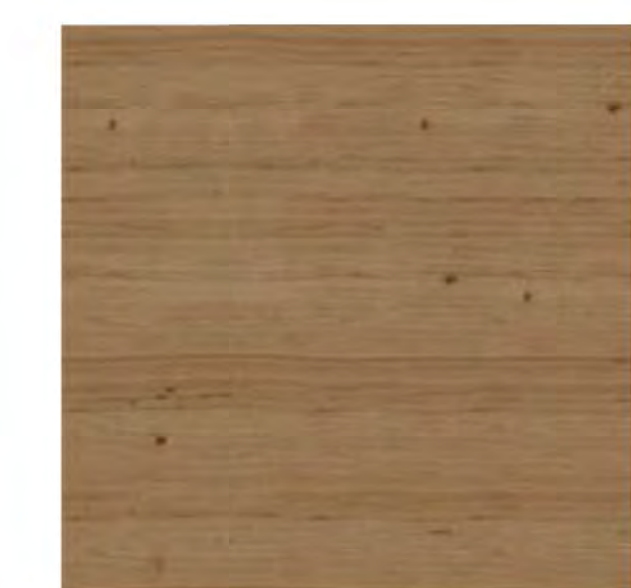

06 1323 : TIMBER TRELLIS

TOWN STAMP

359
DESIGN

3630 OSAGE STREET
DENVER, CO 80211
720.512.3437

DISCIPLINE STAMP.....

VAIL MOUNTAIN VIEW

PHASE II
434 SOUTH FRONTAGE ROAD EAST,
VAIL, CO 81657

[illegible]

SDD

SHEET TITLE . . .

OVERALL BUILDING ELEVATIONS

SHEET NO. 11

A4.05

359
DESIGN

3630 OSAGE STREET
DENVER, CO 80211
720.512.3437

DISCIPLINE STAM

VAIL MOUNTAIN VIEW PHASE II

434 SOUTH FRONTAGE ROAD EAST,

[illegible]

PROJECT NUMBER	PROJECT NUMBER
ISSUE DATE	03/27/201

ISSUE


SDD

SHEET TITLE

GARAGE LEVEL 1

SHEET NO.

A2.001

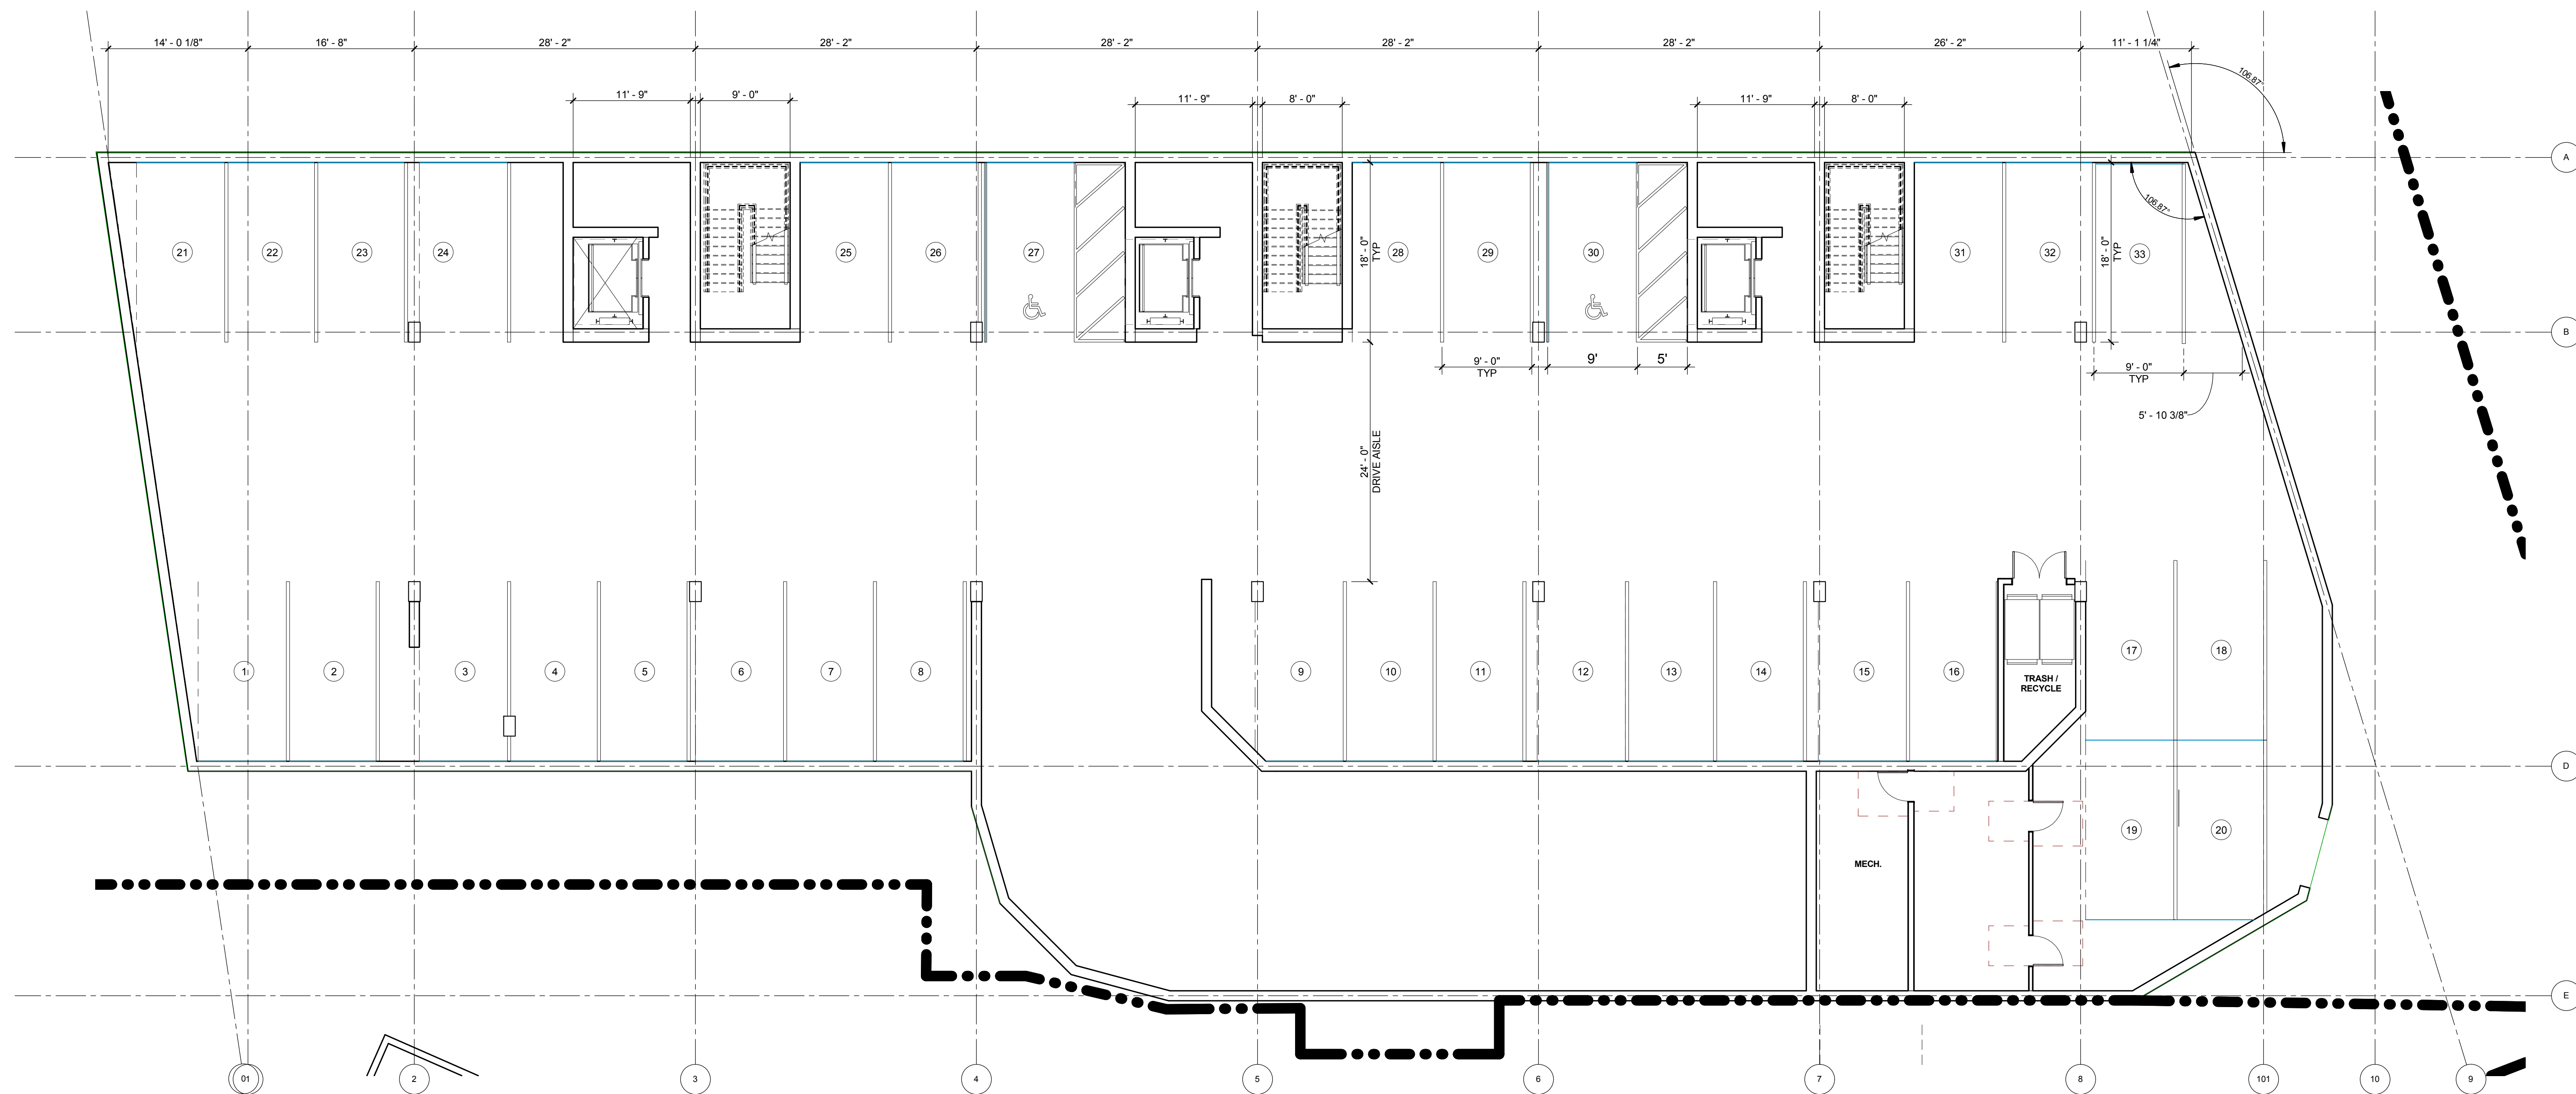

1 Garage Level 1

- ARCHITECTURAL NOTES

1. REFER TO SHEET A0.01, A0.02 FOR BLDG ENCLOSURE ASSEMBLIES, PARTITIONS TYPES AT 10
2. ALL ROOFS TO SLOPE MINIMUM 1/4" OVER 1' = 0".
3. ELECTRICAL METER AND SERVICE TO BE LOCATED AT GARAGE. PROVIDE COORDINATE METER AND PANEL LOCATION WITH OWNER. ELECTRICAL CONTRACTOR SHALL PROVIDE PROPERLY SIZED SECONDARY SYSTEM WITH OWNER.
4. SMOKE ALARMS SHALL BE PROVIDED IN ALL BEDROOMS, AND OUTSIDE OF ALL BEDROOMS AND ON EACH FLOOR AS REQUIRED.
5. MECHANICAL SYSTEM SHALL INCLUDE WATER PIPES RUNNING NEXT TO OR WITHIN EXTERIOR WALLS TO BE INSULATED W/ 2" MIN. LOSS CELL INSULATION.
6. ALL DIMENSIONS ARE TO FACE OF STUD, GRID OR FACE OF CASING UNLESS OTHERWISE NOTED. WHERE "CLEAR" IS CALLED OUT ON A DIMENSION, PROJECT DIMENSION FROM FACE OF FINISH TO FACE FINISH.
7. FURNITURE IS NOT IN CONTRACT. U.N.O. AND SHOWN FOR DIAGRAMMATIC PURPOSES ONLY. CONTRACTOR SHALL COORDINATE ALL MEANS, METHODS, SEQUENCES PROCEDURES AND SCHEDULES OF ALL WORK WITH THE ARCHITECT AND OPERATIONS FOR THE CONSTRUCTION OF THE PROJECT.
8. CONTRACTOR RESPONSIBLE FOR OBTAINING AND COMPLYING WITH ALL PERMITS.
9. CONTRACTOR RESPONSIBLE FOR COMPLYING WITH ALL MANUFACTURER'S RECOMMENDATIONS FOR STORAGE, PREPARATION, FABRICATION, INSTALLATION AND CURING OF CONCRETE AND SYSTEMS.
10. DIMENSION FROM EDGE OF DOOR FRAME (HINGE SIDE) TO FACE OF ADJACENT WALL OR CURTAIN WALL TO BE 4' U.N.O.
11. PROVIDE BLOCKING FOR WALL MOUNTED ELECTRICAL FIXTURES, BATHROOM ACCESSORIES, HANDRAILS, CHAIR RAILS, HANGING, ARTWORK, ETC.
12. RCP DOOR SCHEDULE AND DOOR HARDWARE SETS.
13. REFER TO BUILDING PLANS, RCP, EXTERIOR ELEVATIONS FOR WINDOW LOCATION AND TYPE

DOWN STAMP

359

DESIGN

30 OSAGE STREET
DENVER, CO 80211
720.512.3437

DISCIPLINE STAMP

VAIL MOUNTAIN VIEW

PHASE II

VAIL, CO 81657

[illegible]

ISSUE


DD

EET TITLE

OVERALL LEVEL 3

SHEET NO.

A2.03

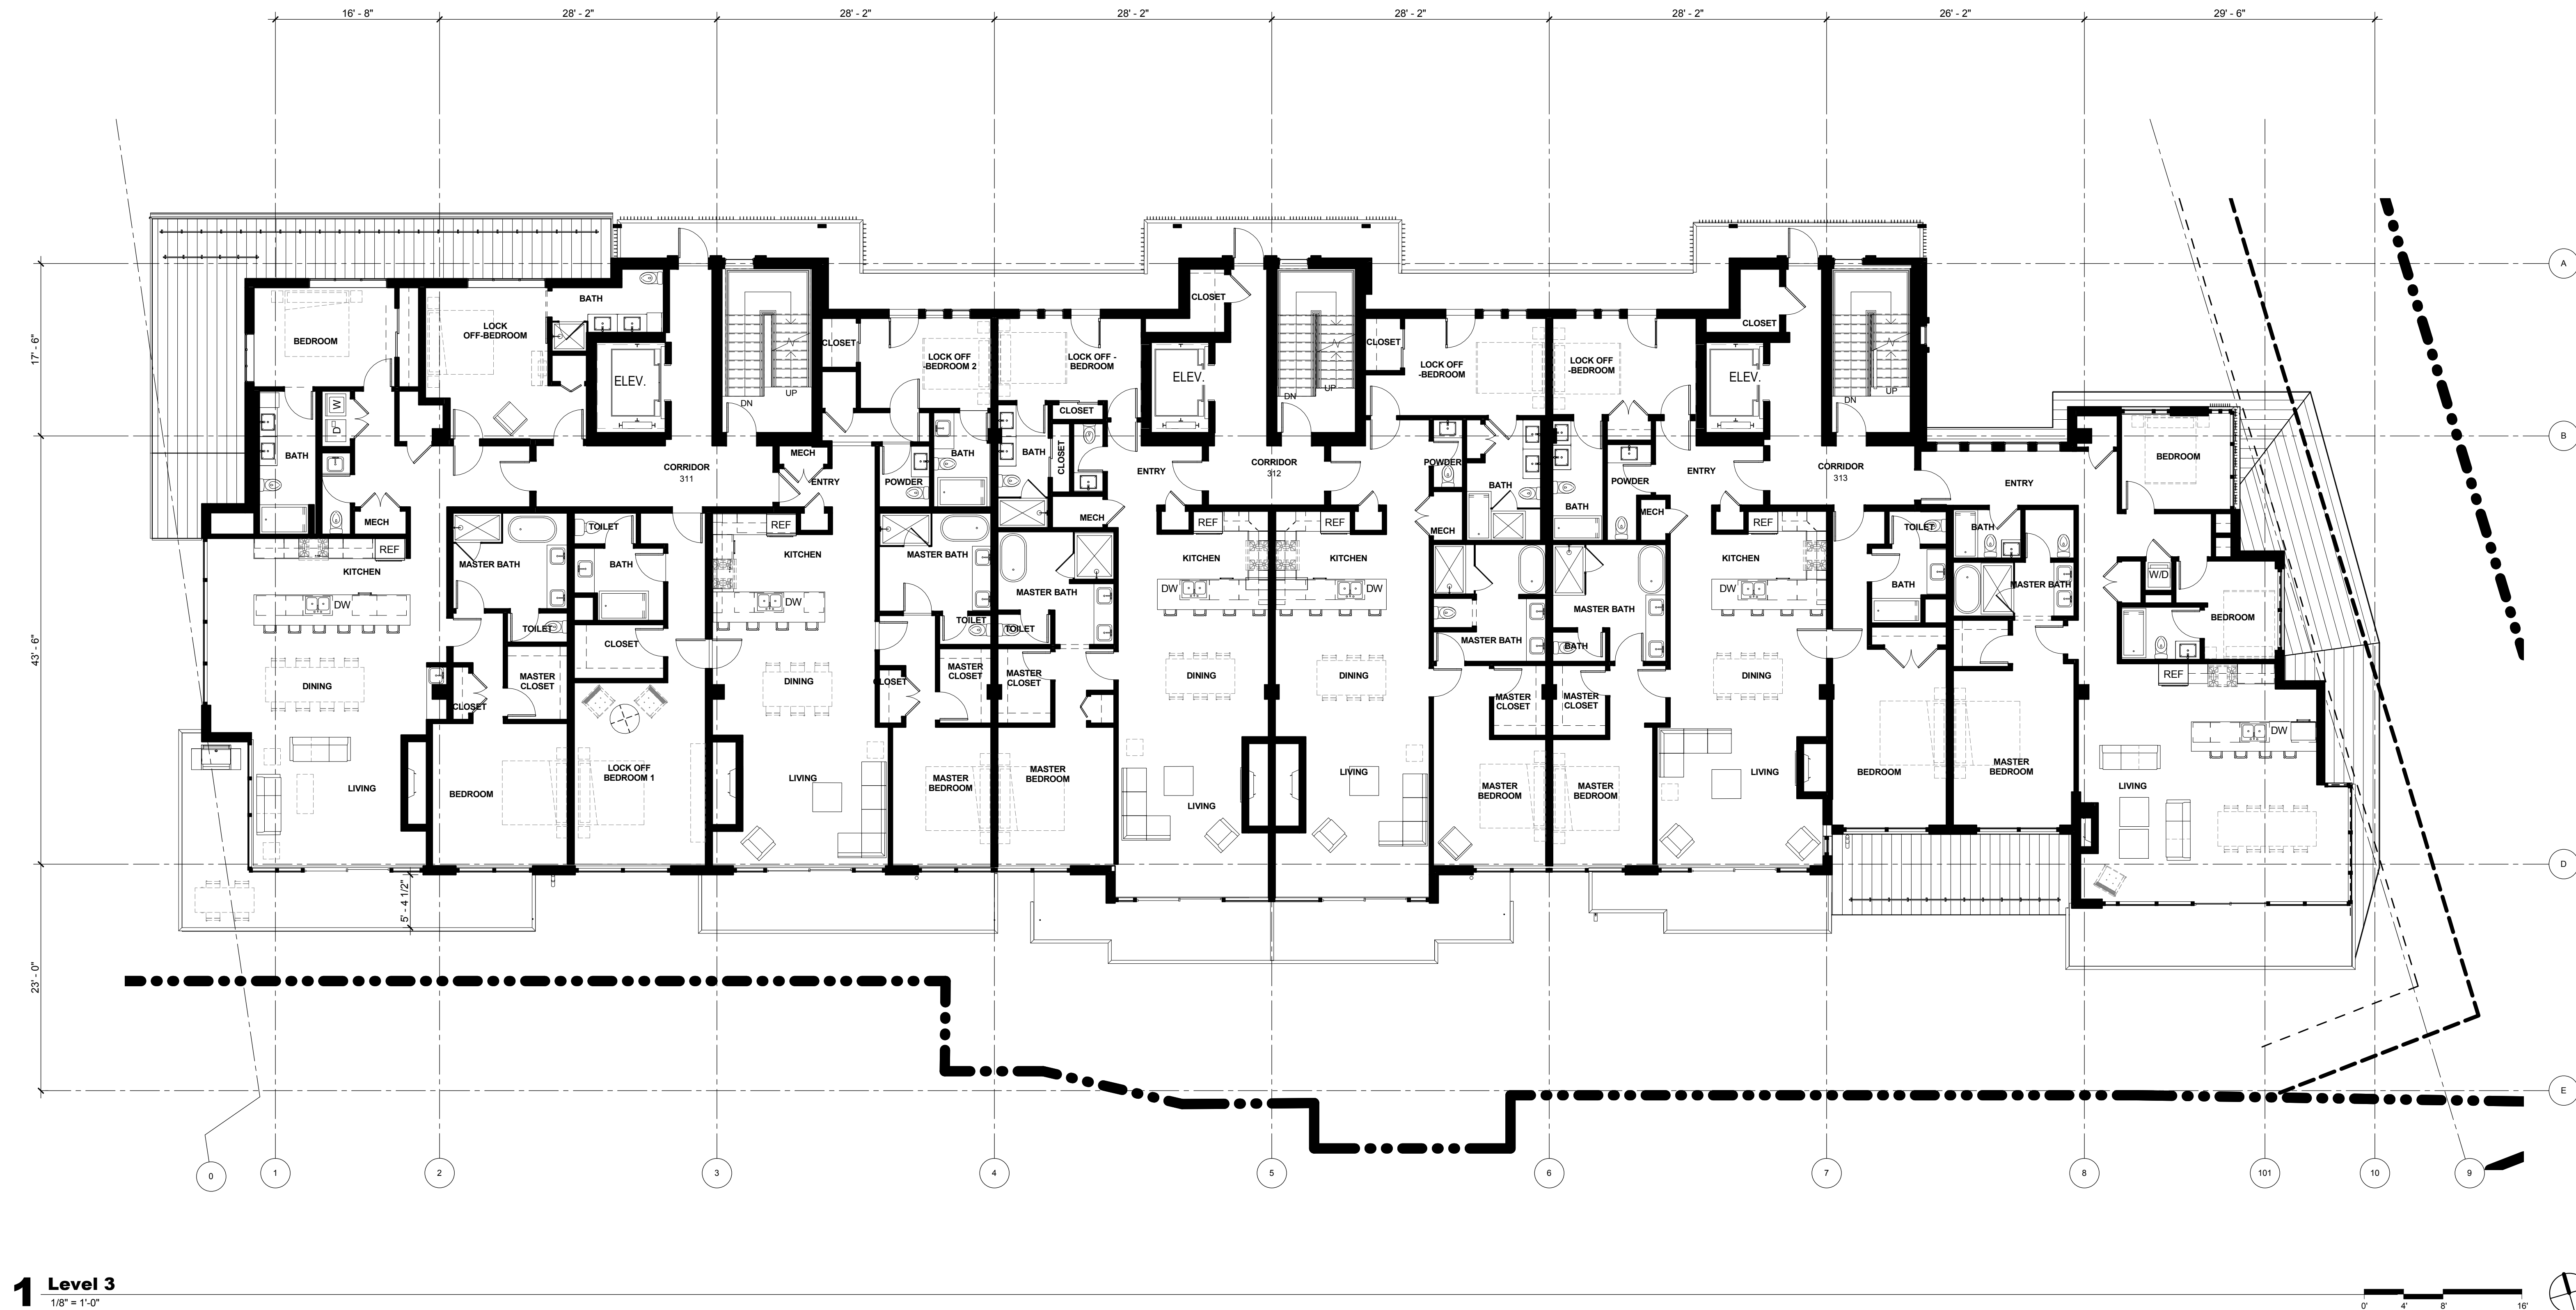

1 Level 3

A2.03