



- TOWN STAMP
- 359
DESIGN
- 3630 OSAGE STREET
DENVER, CO 80211
720.512.3437

VAIL MOUNTAIN VIEW
PHASE II
434 SOUTH FRONTAGE ROAD EAST,
VAIL, CO 81657

ISSUE

SDD

SDD

SHEET TITLE

OVERALL LEVEL 4

SHEET NO.

A2.04

PROSPECTIVE VIEWS
AS OF MARCH 2017



Looking North




Looking South



Looking South

Note:


The colors and textures depicted here are to convey transitions and architectural articulation. Physical material samples will be presented during the design review process.

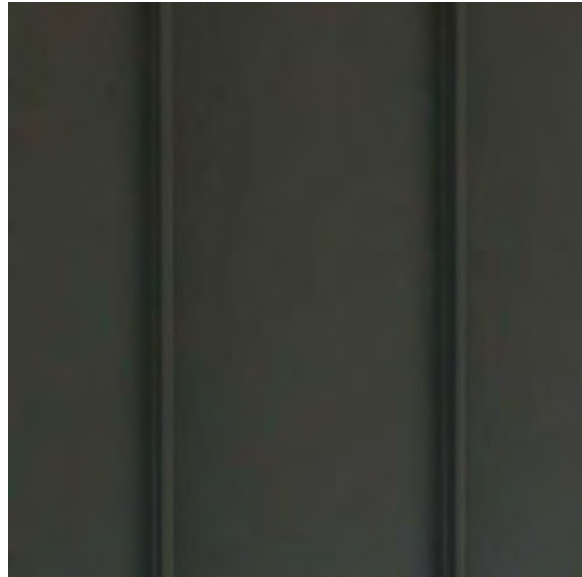

07 4113 : METAL ROOF PANEL 1



07 4213 : METAL WALL PANEL 1

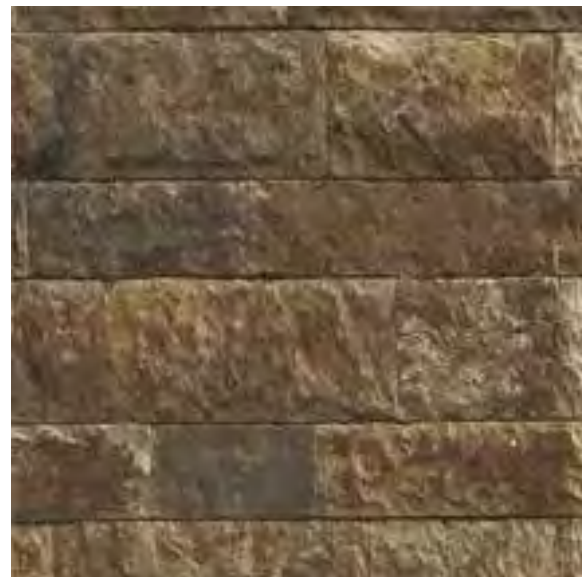


04 2200 : ANCHORED STONE
MASONRY VENEER



07 4600 : COMPOSITE SIDING



07 4213 : METAL WALL PANEL 2

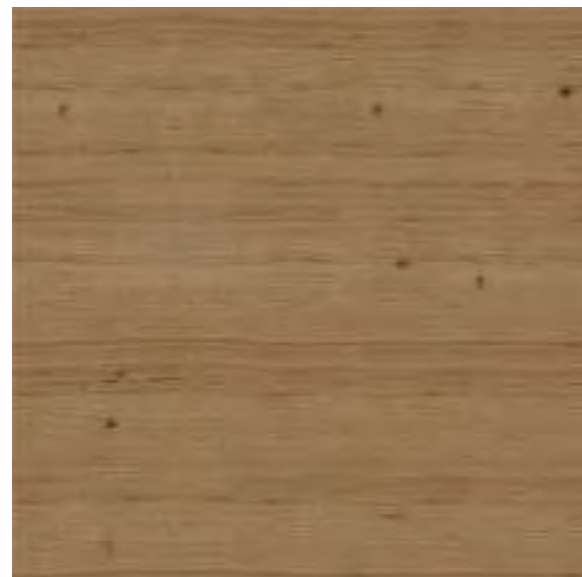

06 1323 : TIMBER TRELLIS

TOWN STAMP

359
DESIGN

3630 OSAGE STREET
DENVER, CO 80211
720.512.3437

DISCIPLINE STAMP

VAIL MOUNTAIN VIEW

PHASE II

434 SOUTH FRONTAGE ROAD EAST,
VAIL, CO 81657

REVISION		
No.	Description	Date
1	SDD RESUBMITTAL	05/22/2017
2	SDD RESUBMITTAL 2	05/31/2017

PROJECT NUMBER	PROJECT NUMBER
ISSUE DATE	03/27/2017

ISSUE

SDD

SHEET TITLE


3D MASSING AS OF
3-27-17

SHEET NO.

A4.01



2 SITE COVERAGE SUBGRADE - E
1" = 20'-0"

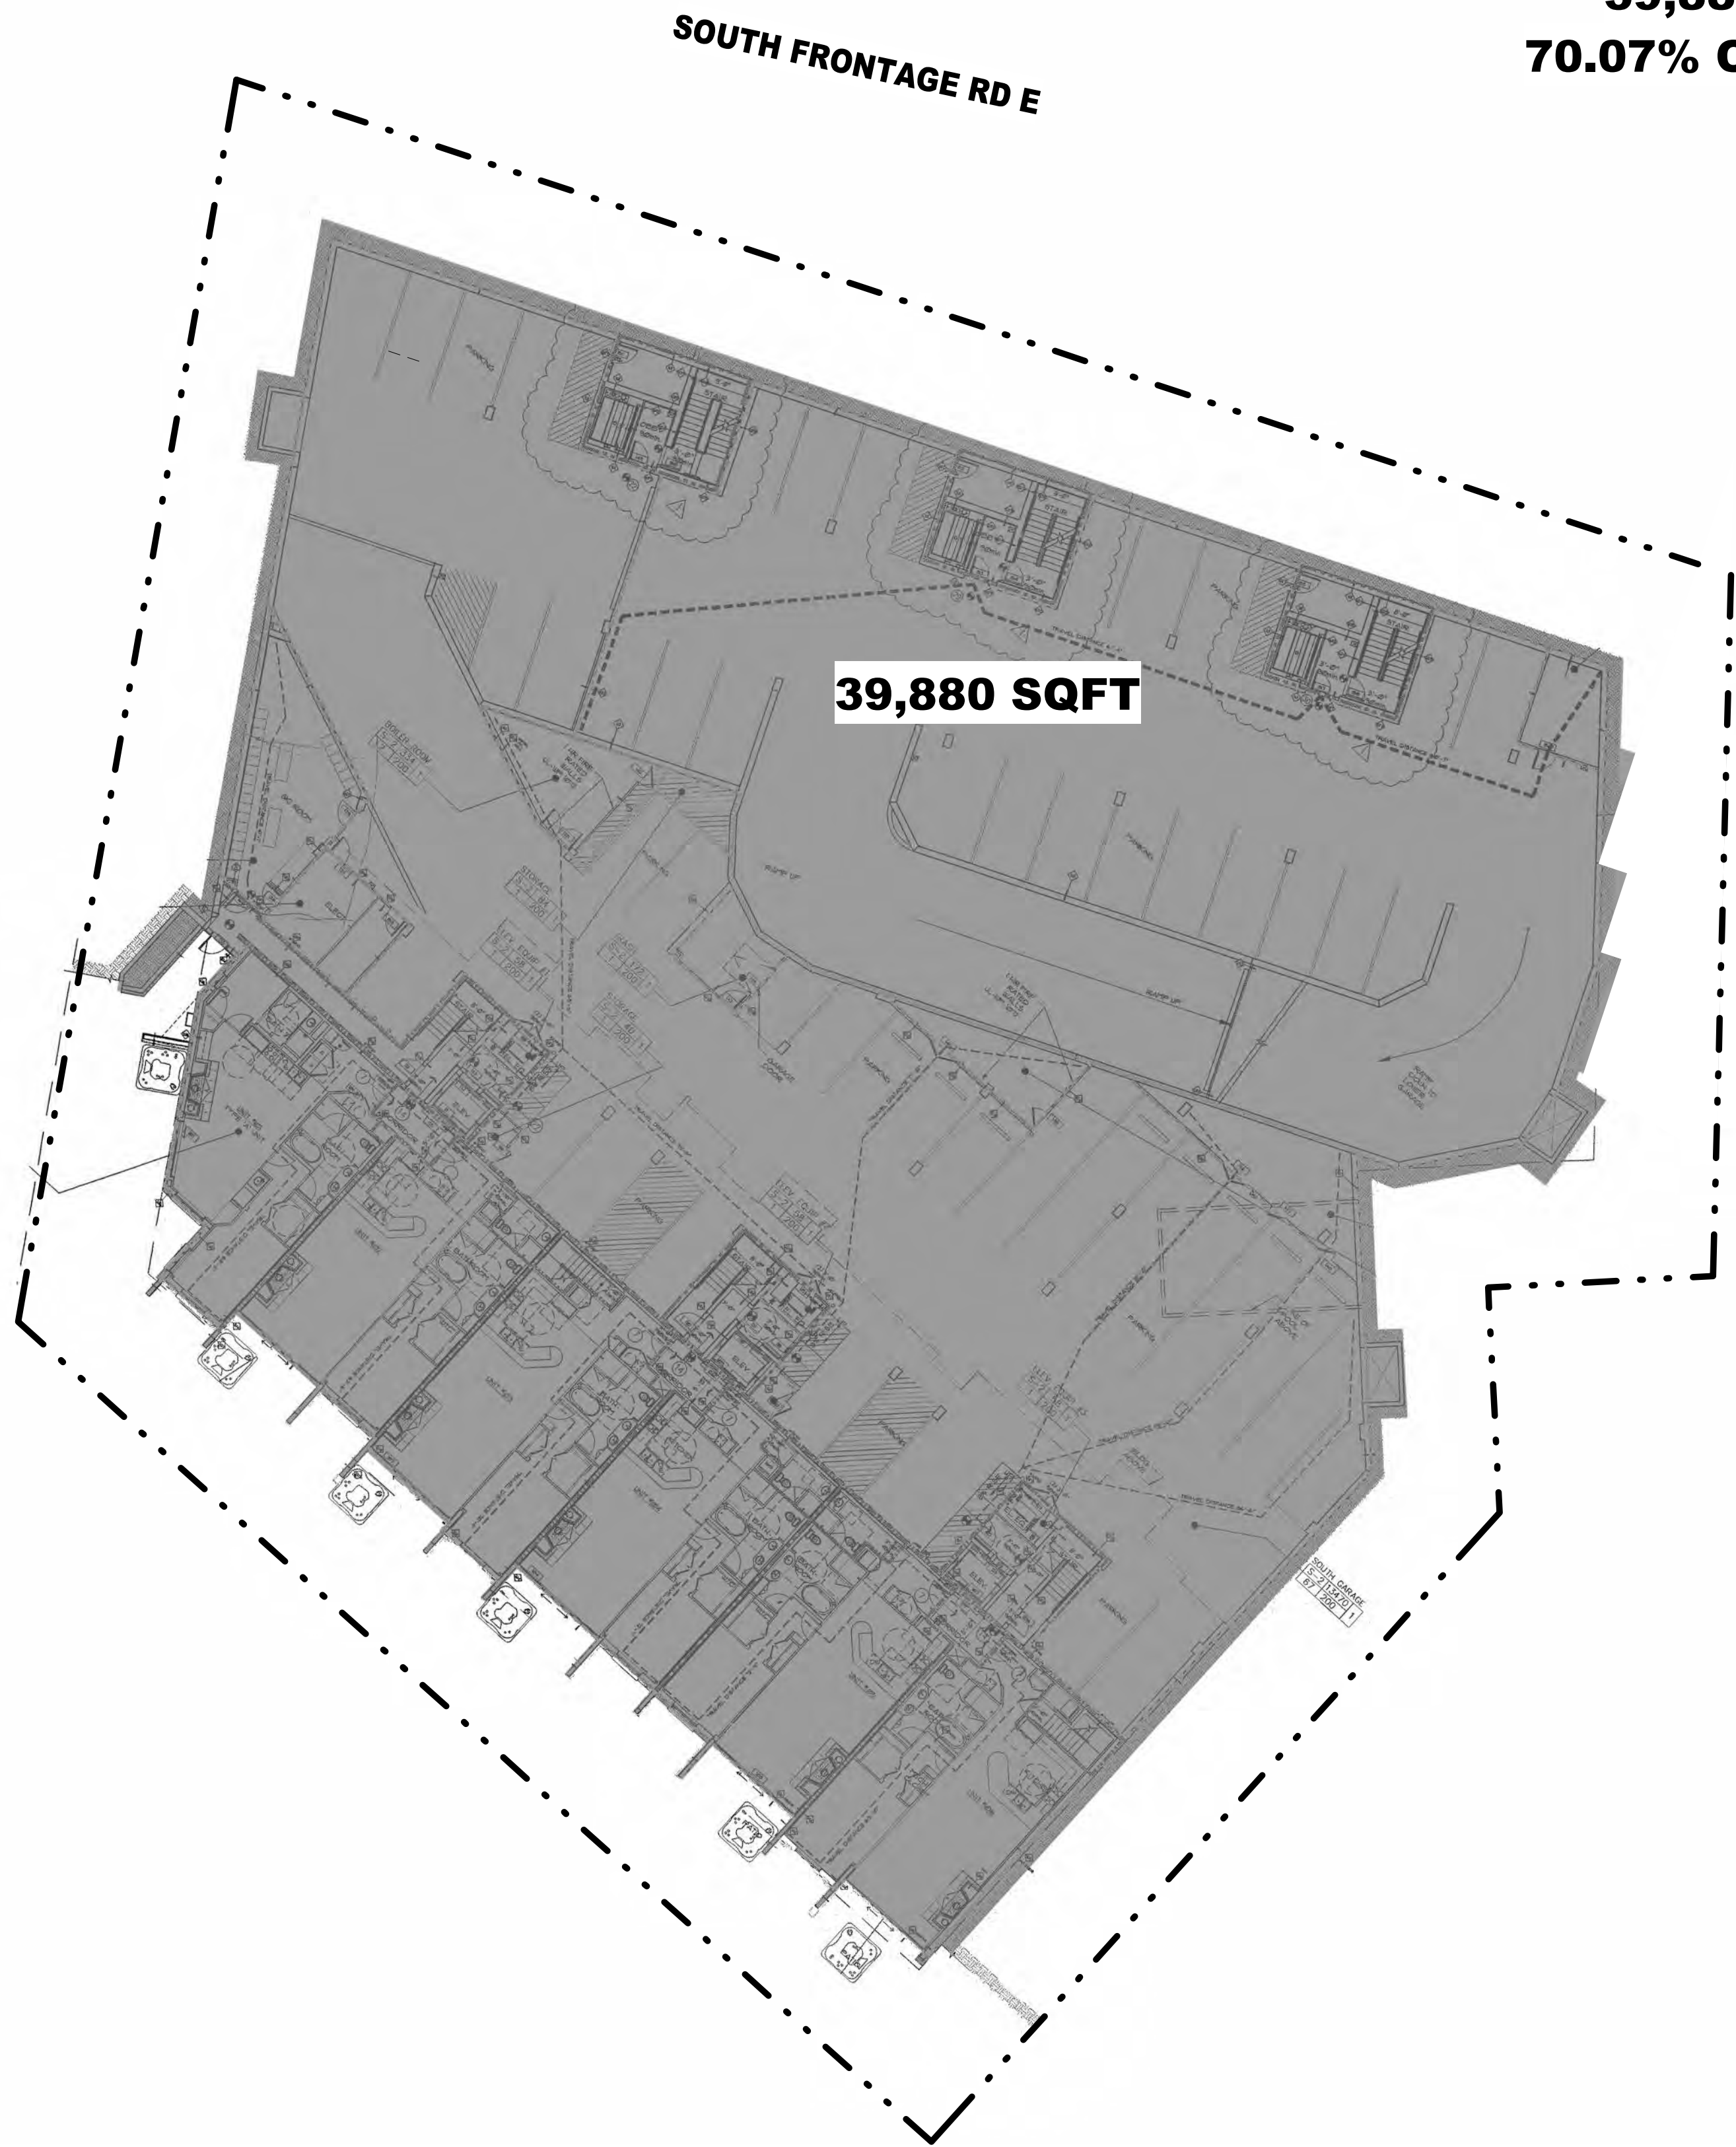

1 SITE COVERAGE SUBGRADE - P
1" = 20'-0"

TOWN STAMP

359
DESIGN

3630 OSAGE STREET
DENVER, CO 80211
720.512.3437

DISCIPLINE STAMP

VAIL MOUNTAIN VIEW

PHASE II

434 SOUTH FRONTAGE ROAD EAST,
VAIL, CO 81657

REVISION		
No.	Description	Date
1	SDD RESUBMITTAL	05/22/2017
2	SDD RESUBMITTAL 2	05/31/2017

PROJECT NUMBER	PROJECT NUMBER
ISSUE DATE	03/27/2017

ISSUE


SDD

SHEET TITLE

SITE COVERAGE

SHEET NO.

A2.10B

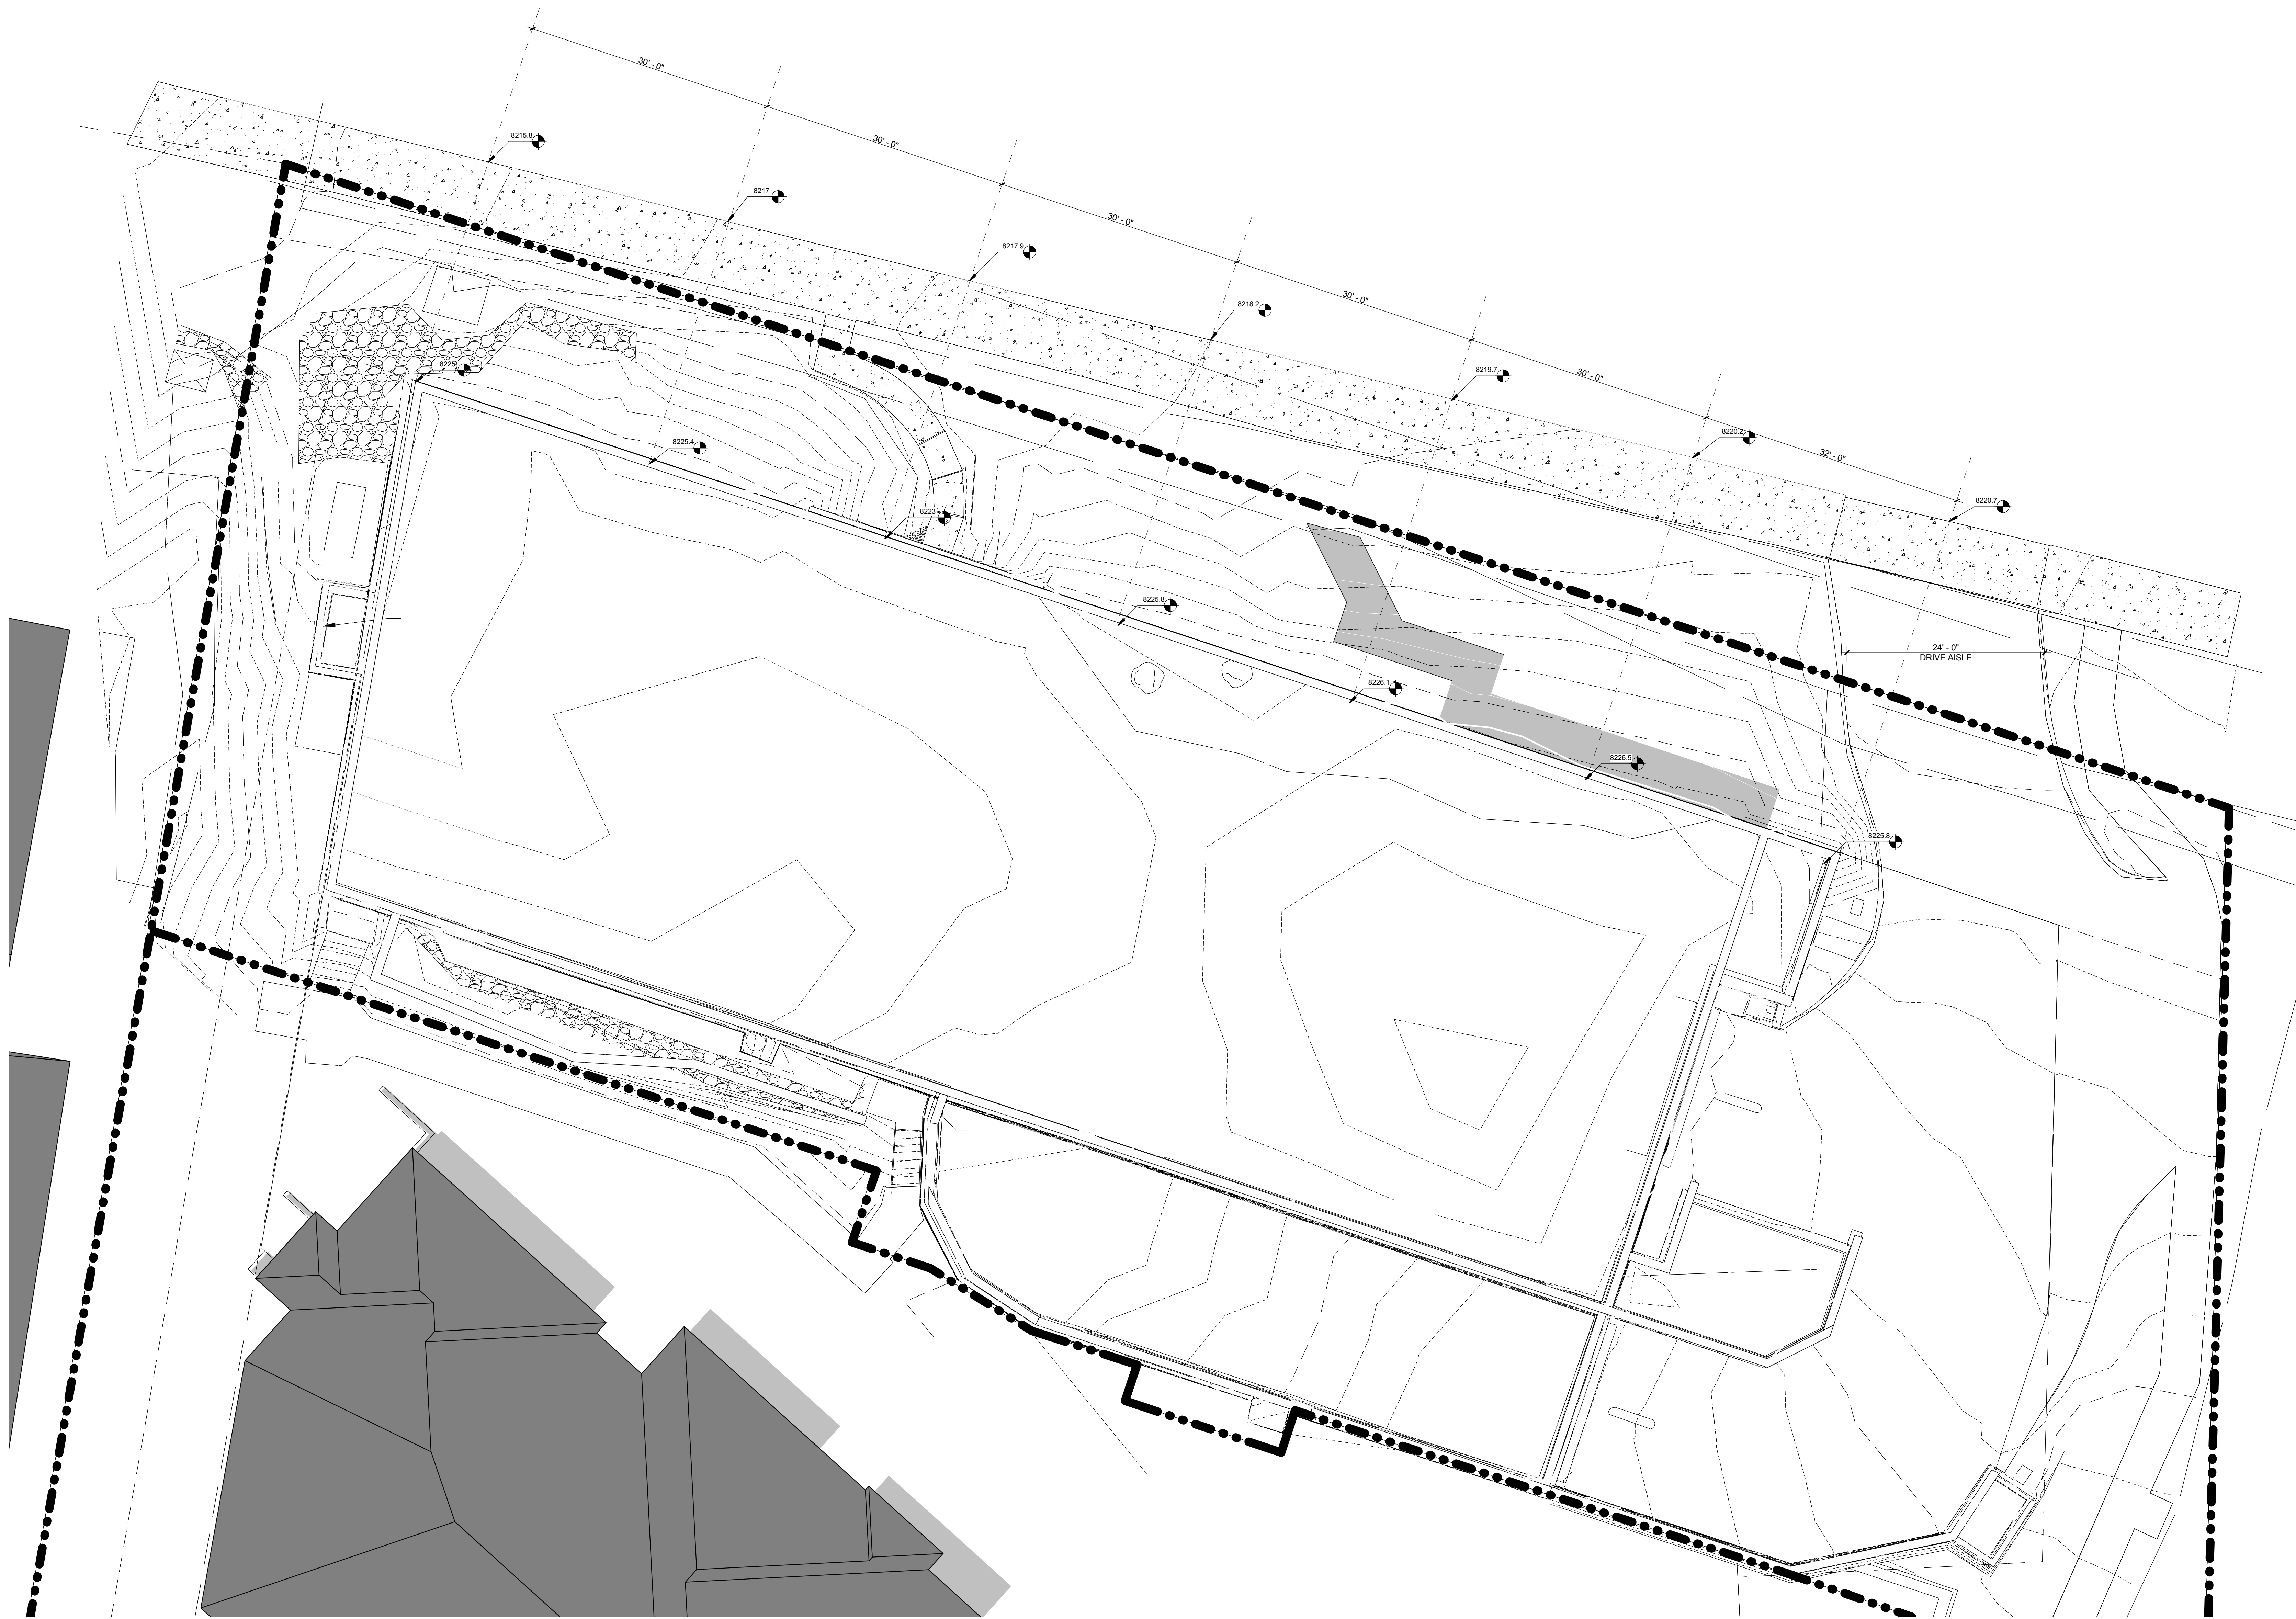

TOWN STAMP

359
DESIGN

3630 OSAGE STREET
DENVER, CO 80211
720.512.3437

DISCIPLINE STAMP

VAIL MOUNTAIN VIEW

PHASE II

434 SOUTH FRONTAGE ROAD EAST,
VAIL, CO 81657

REVISION		
No.	Description	Date
1	SDD RESUBMITTAL 2	06/31/2017

PROJECT NUMBER	PROJECT NUMBER
ISSUE DATE	03/27/2017

ISSUE


SDD

SHEET TITLE

**EXISTING GARAGE
HEIGHT EXHIBIT**

SHEET NO.

A9.12

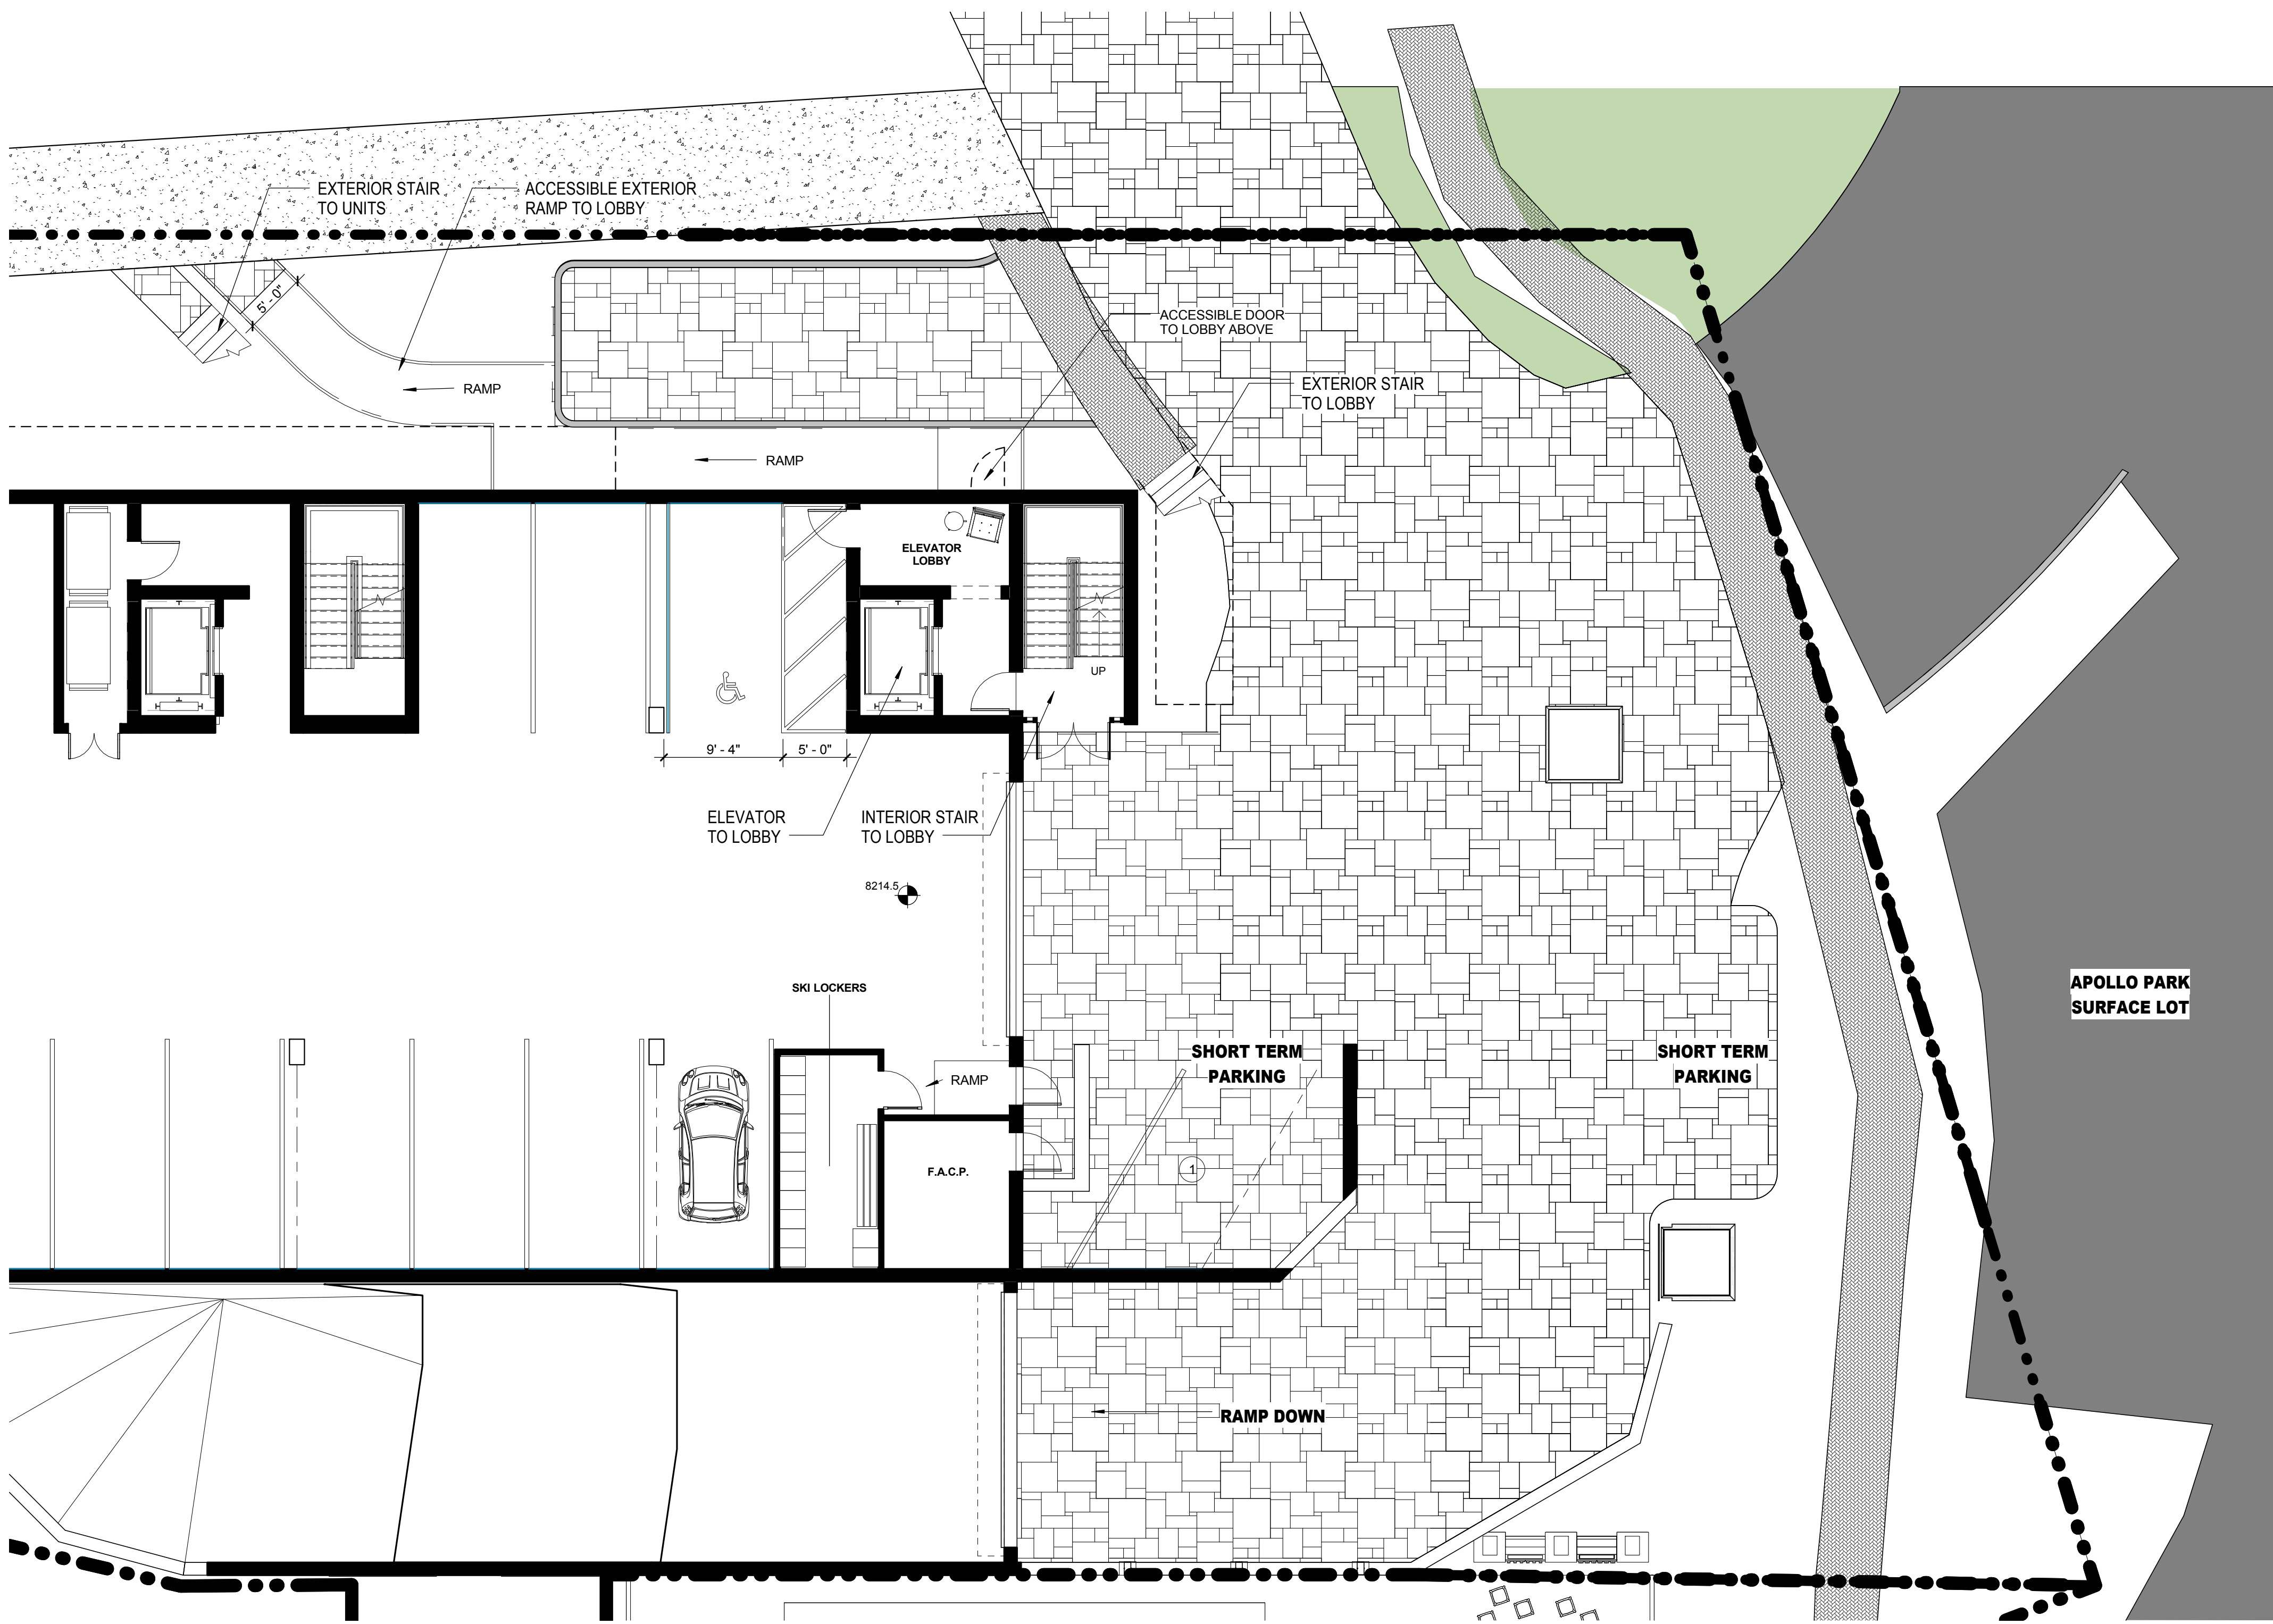

TOWN STAMP

359
DESIGN

3630 OSAGE STREET
DENVER, CO 80211
720.512.3437

DISCIPLINE STAMP

VAIL MOUNTAIN VIEW

PHASE II

434 SOUTH FRONTAGE ROAD EAST,
VAIL, CO 81657

REVISION		
No.	Description	Date
1	SDD RESUBMITTAL 2	06/31/2017

PROJECT NUMBER	PROJECT NUMBER
ISSUE DATE	03/27/2017

ISSUE

SDD

SHEET TITLE

ADA EXHIBIT

SHEET NO.

A9.13

359
DESIGN

3630 OSAGE STREET
DENVER, CO 80211
720.512.3437

DISCIPLINE STAM

VAIL MOUNTAIN VIEW PHASE II

434 SOUTH FRONTAGE ROAD EAST,
VAIL, CO 81657

[illegible]


SDD

SHEET TITLE


HEIGHT EXHIBIT

SHEET NO.


A9.14

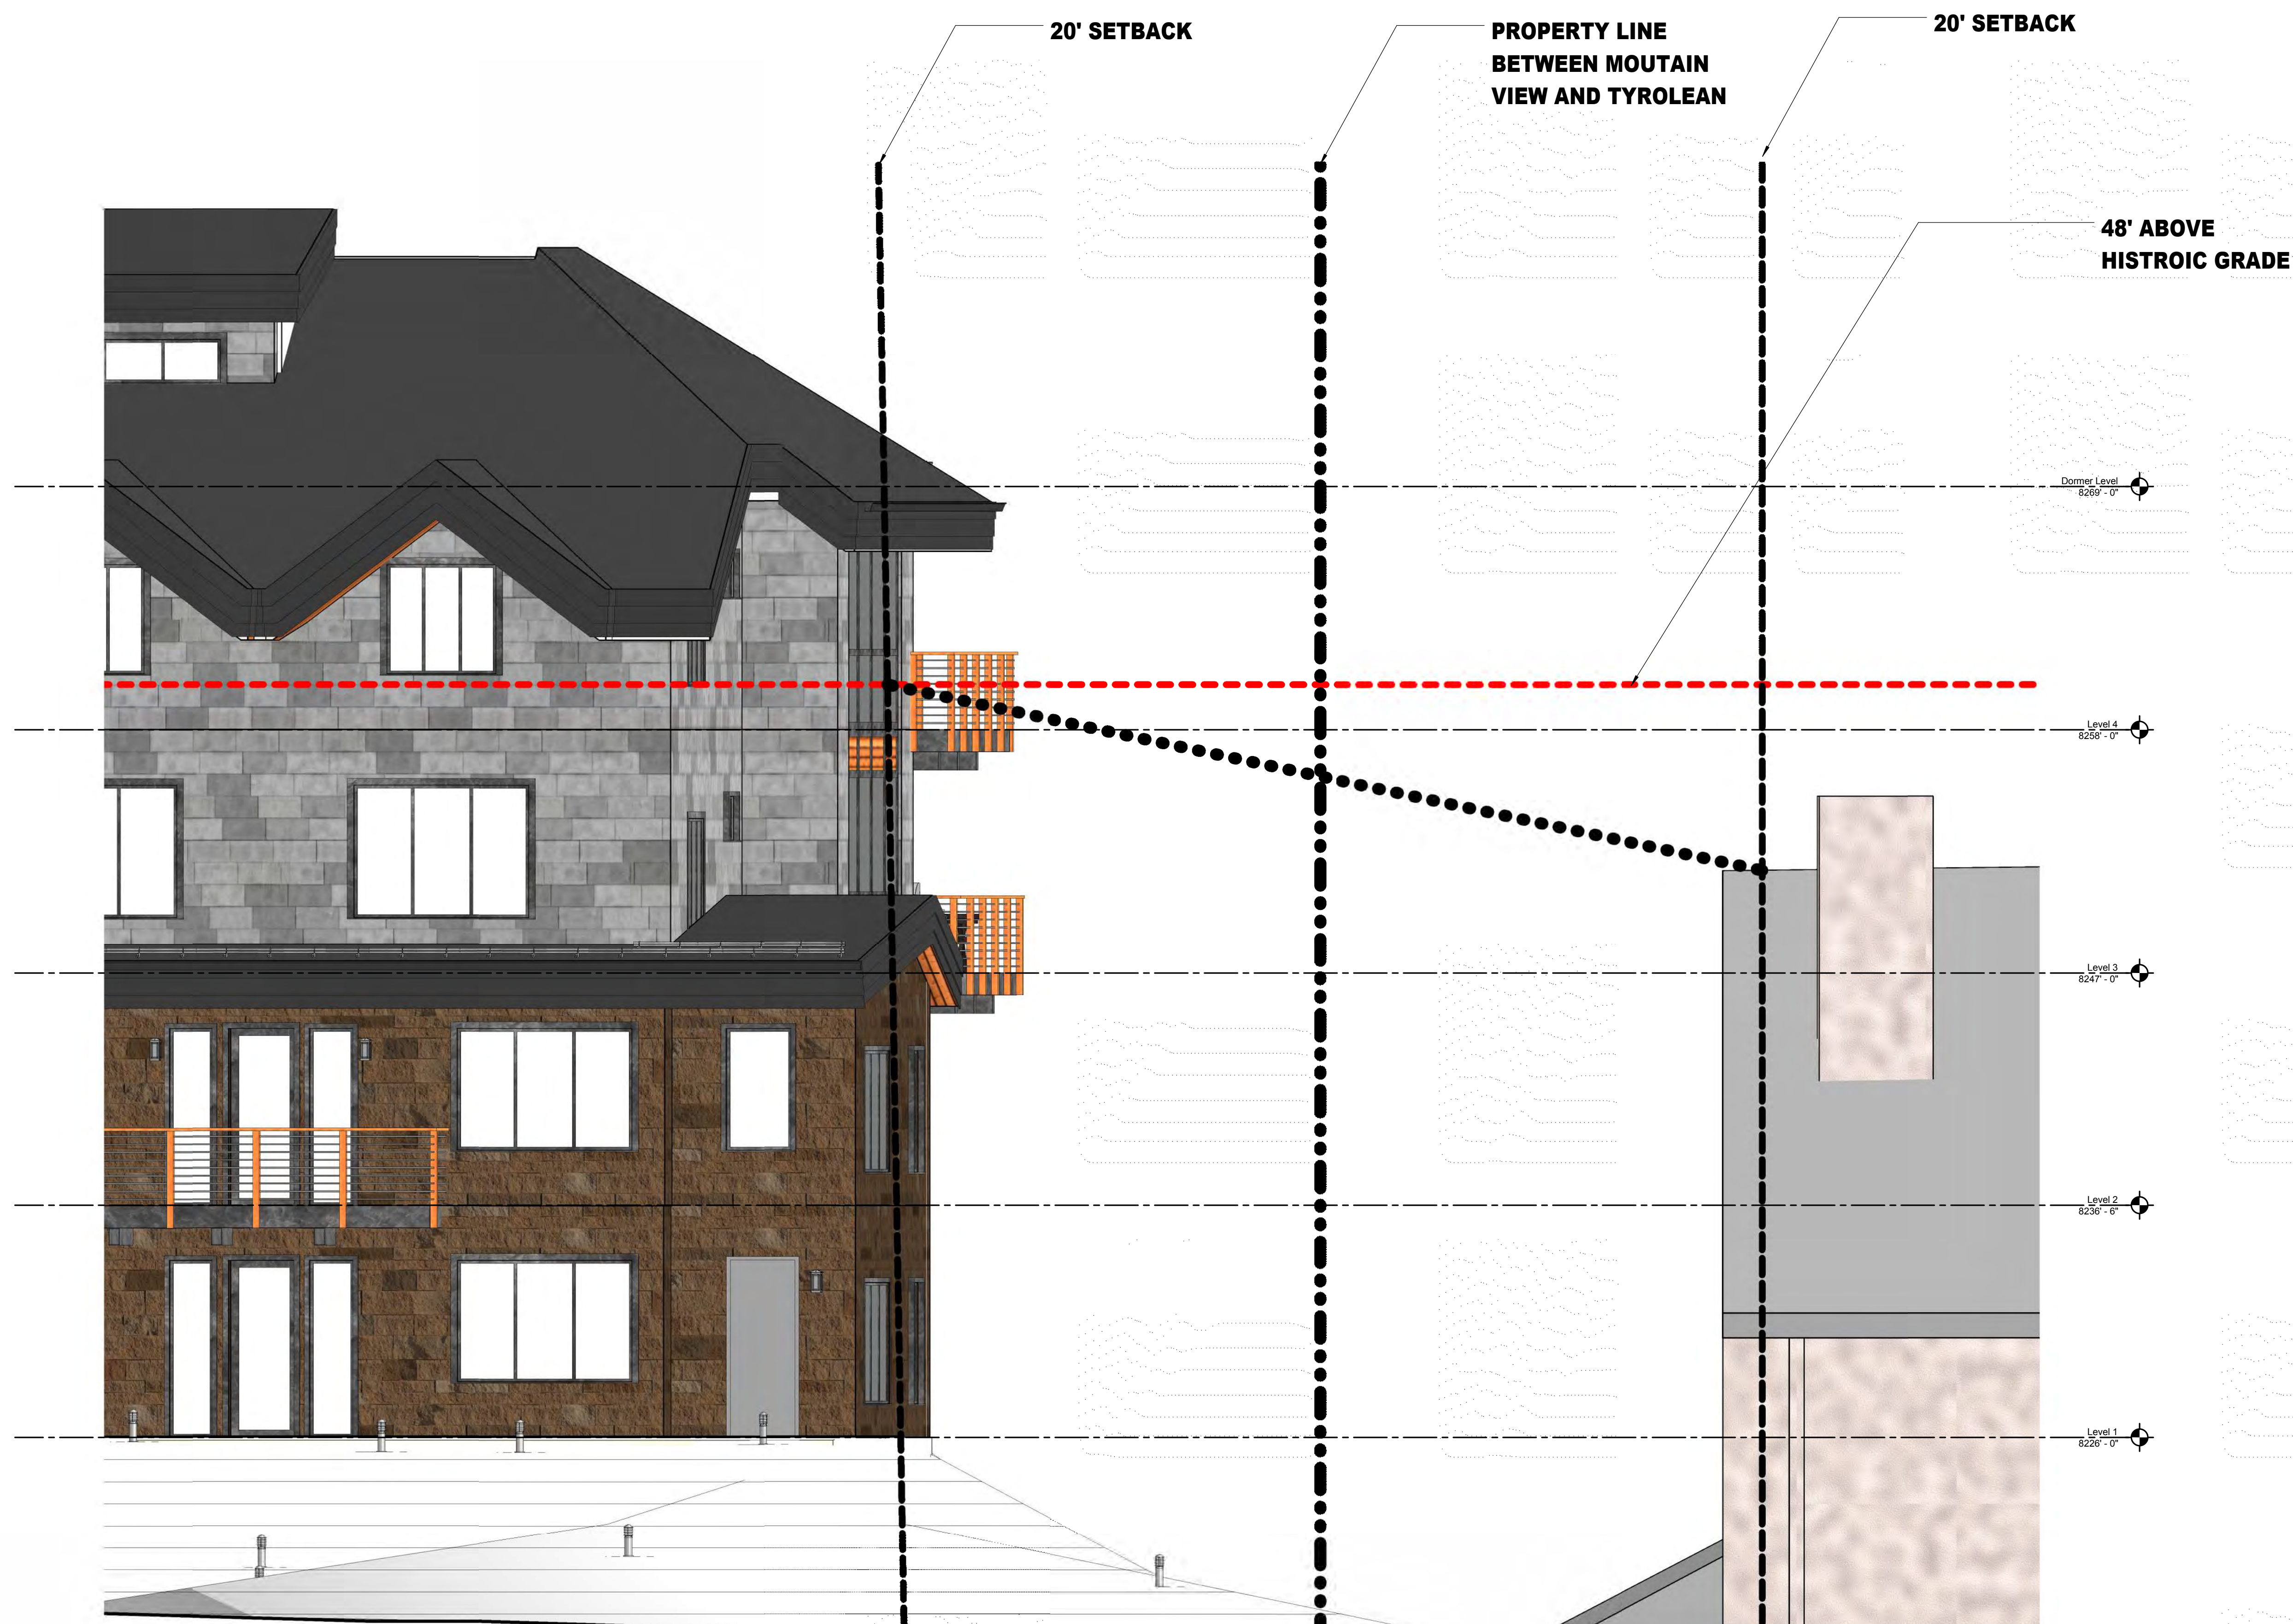


1 North Elevation Tyrolean Views Copy 1

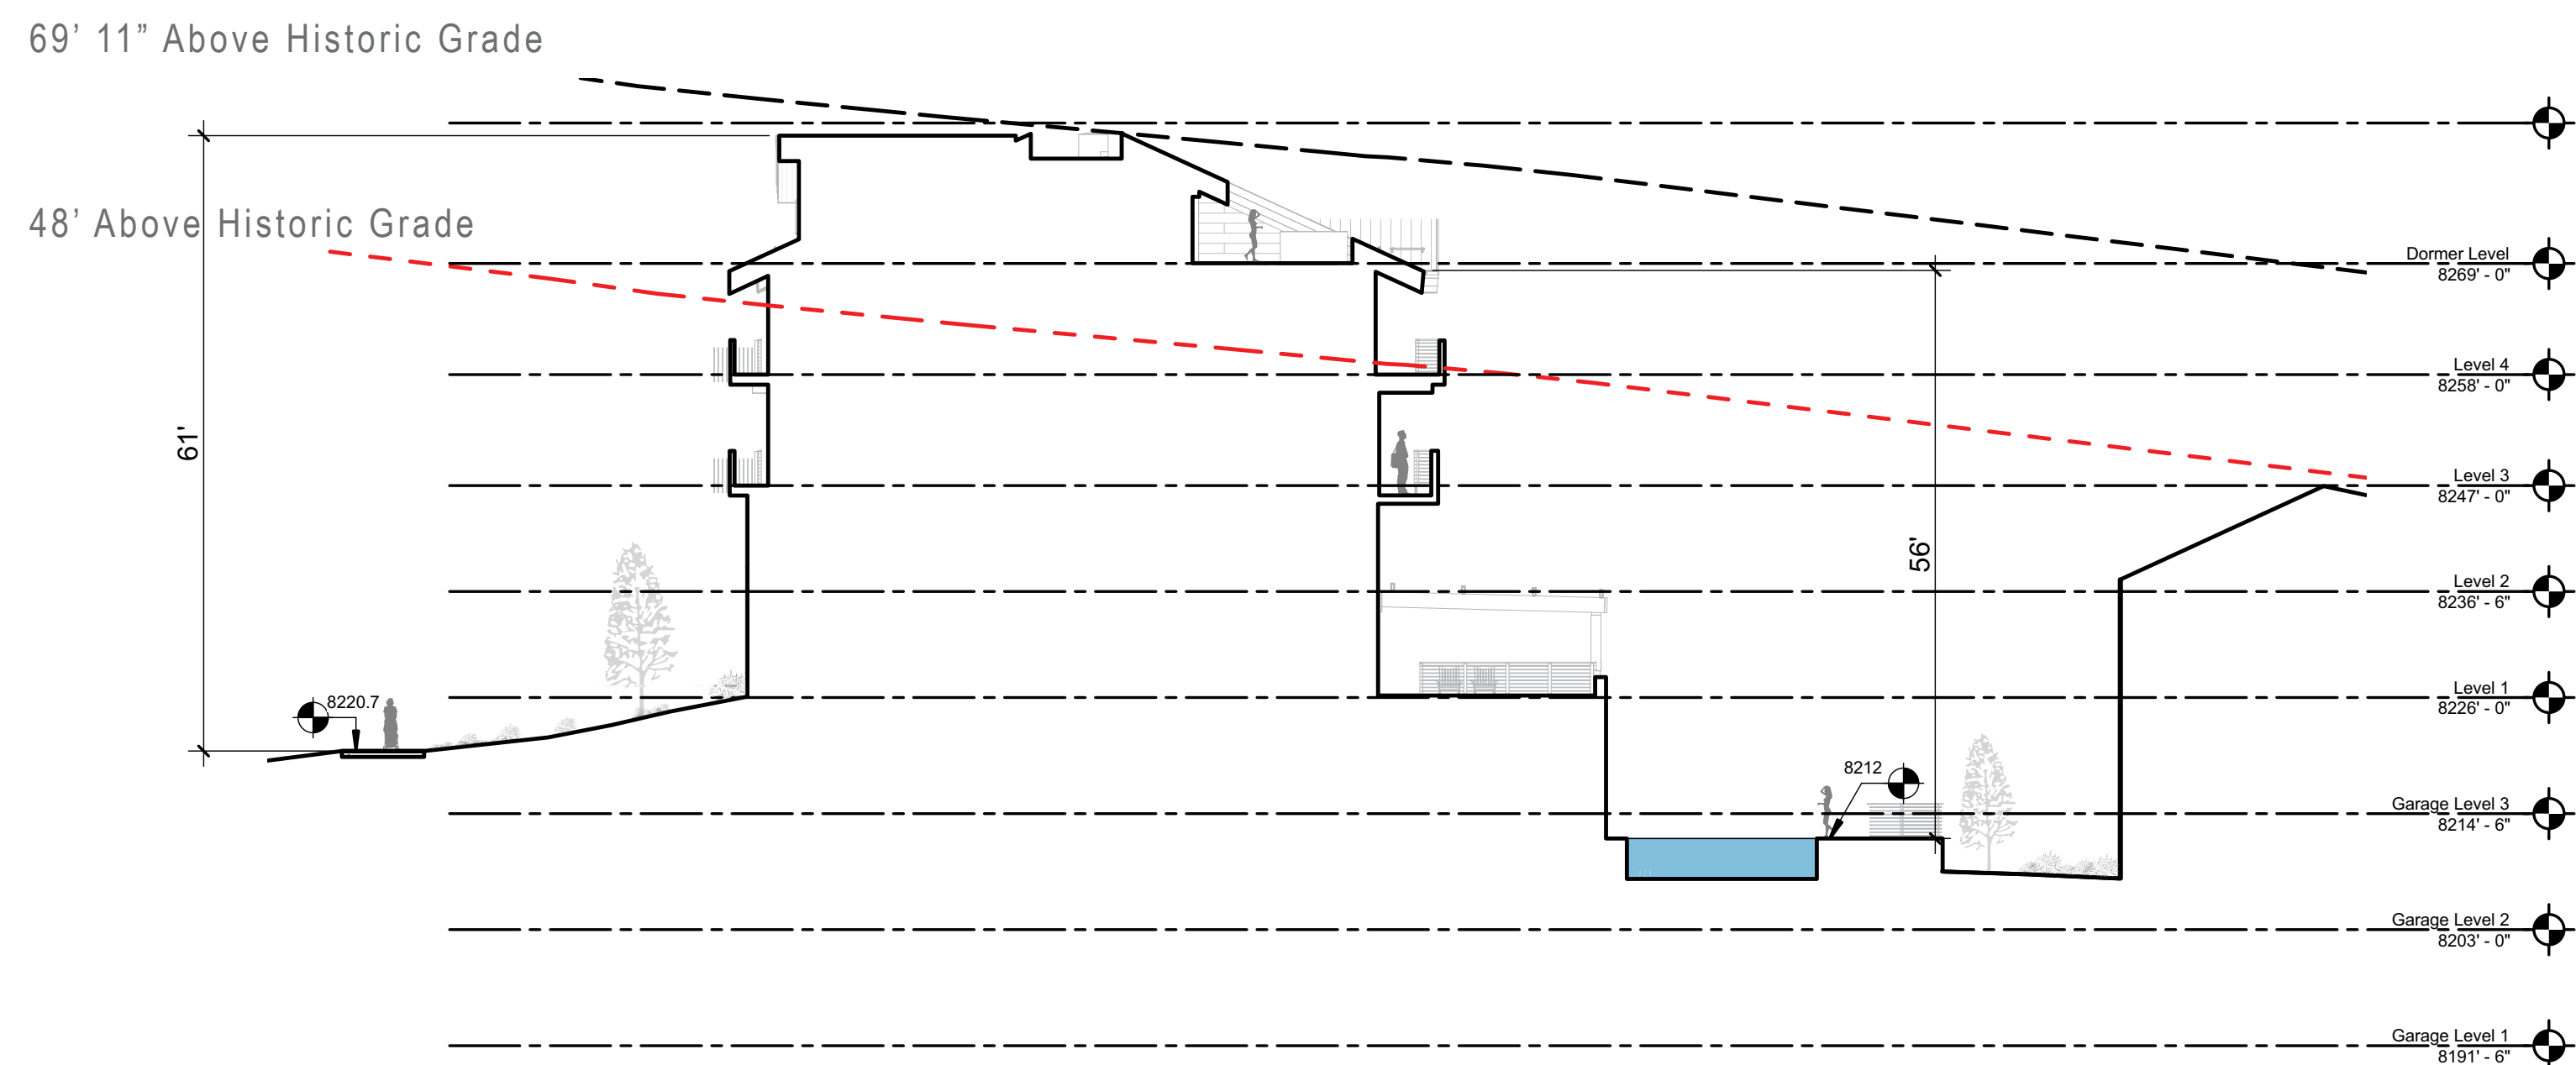


3 Site SECTION 3
1/16" = 1'-0"

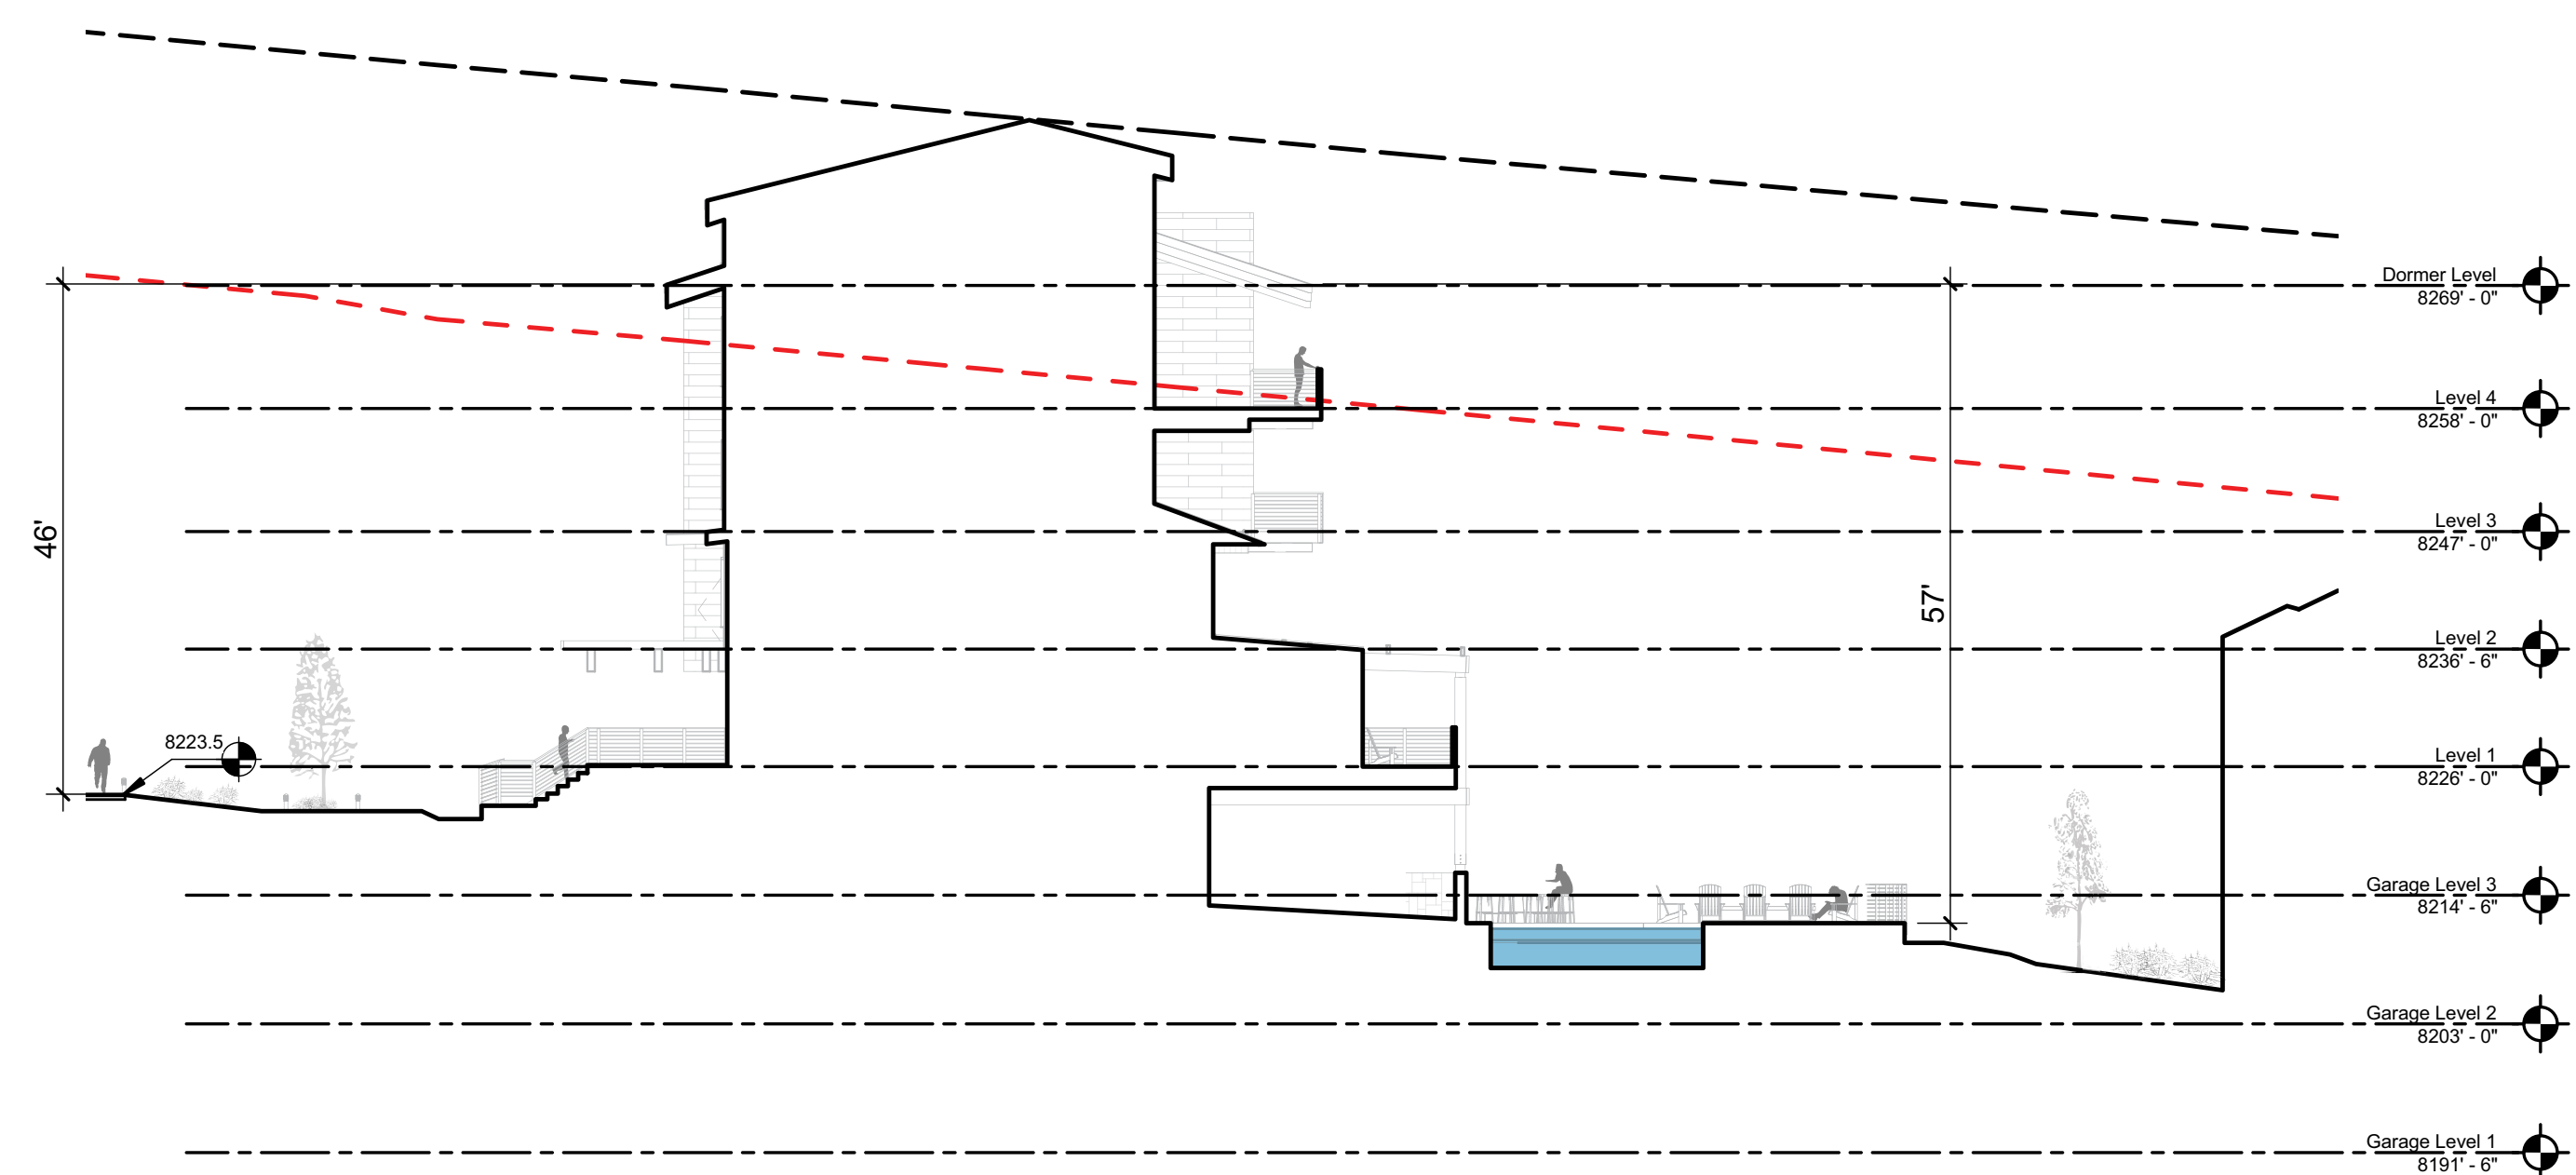

4 Site SECTION 4
1/16" = 1'-0"

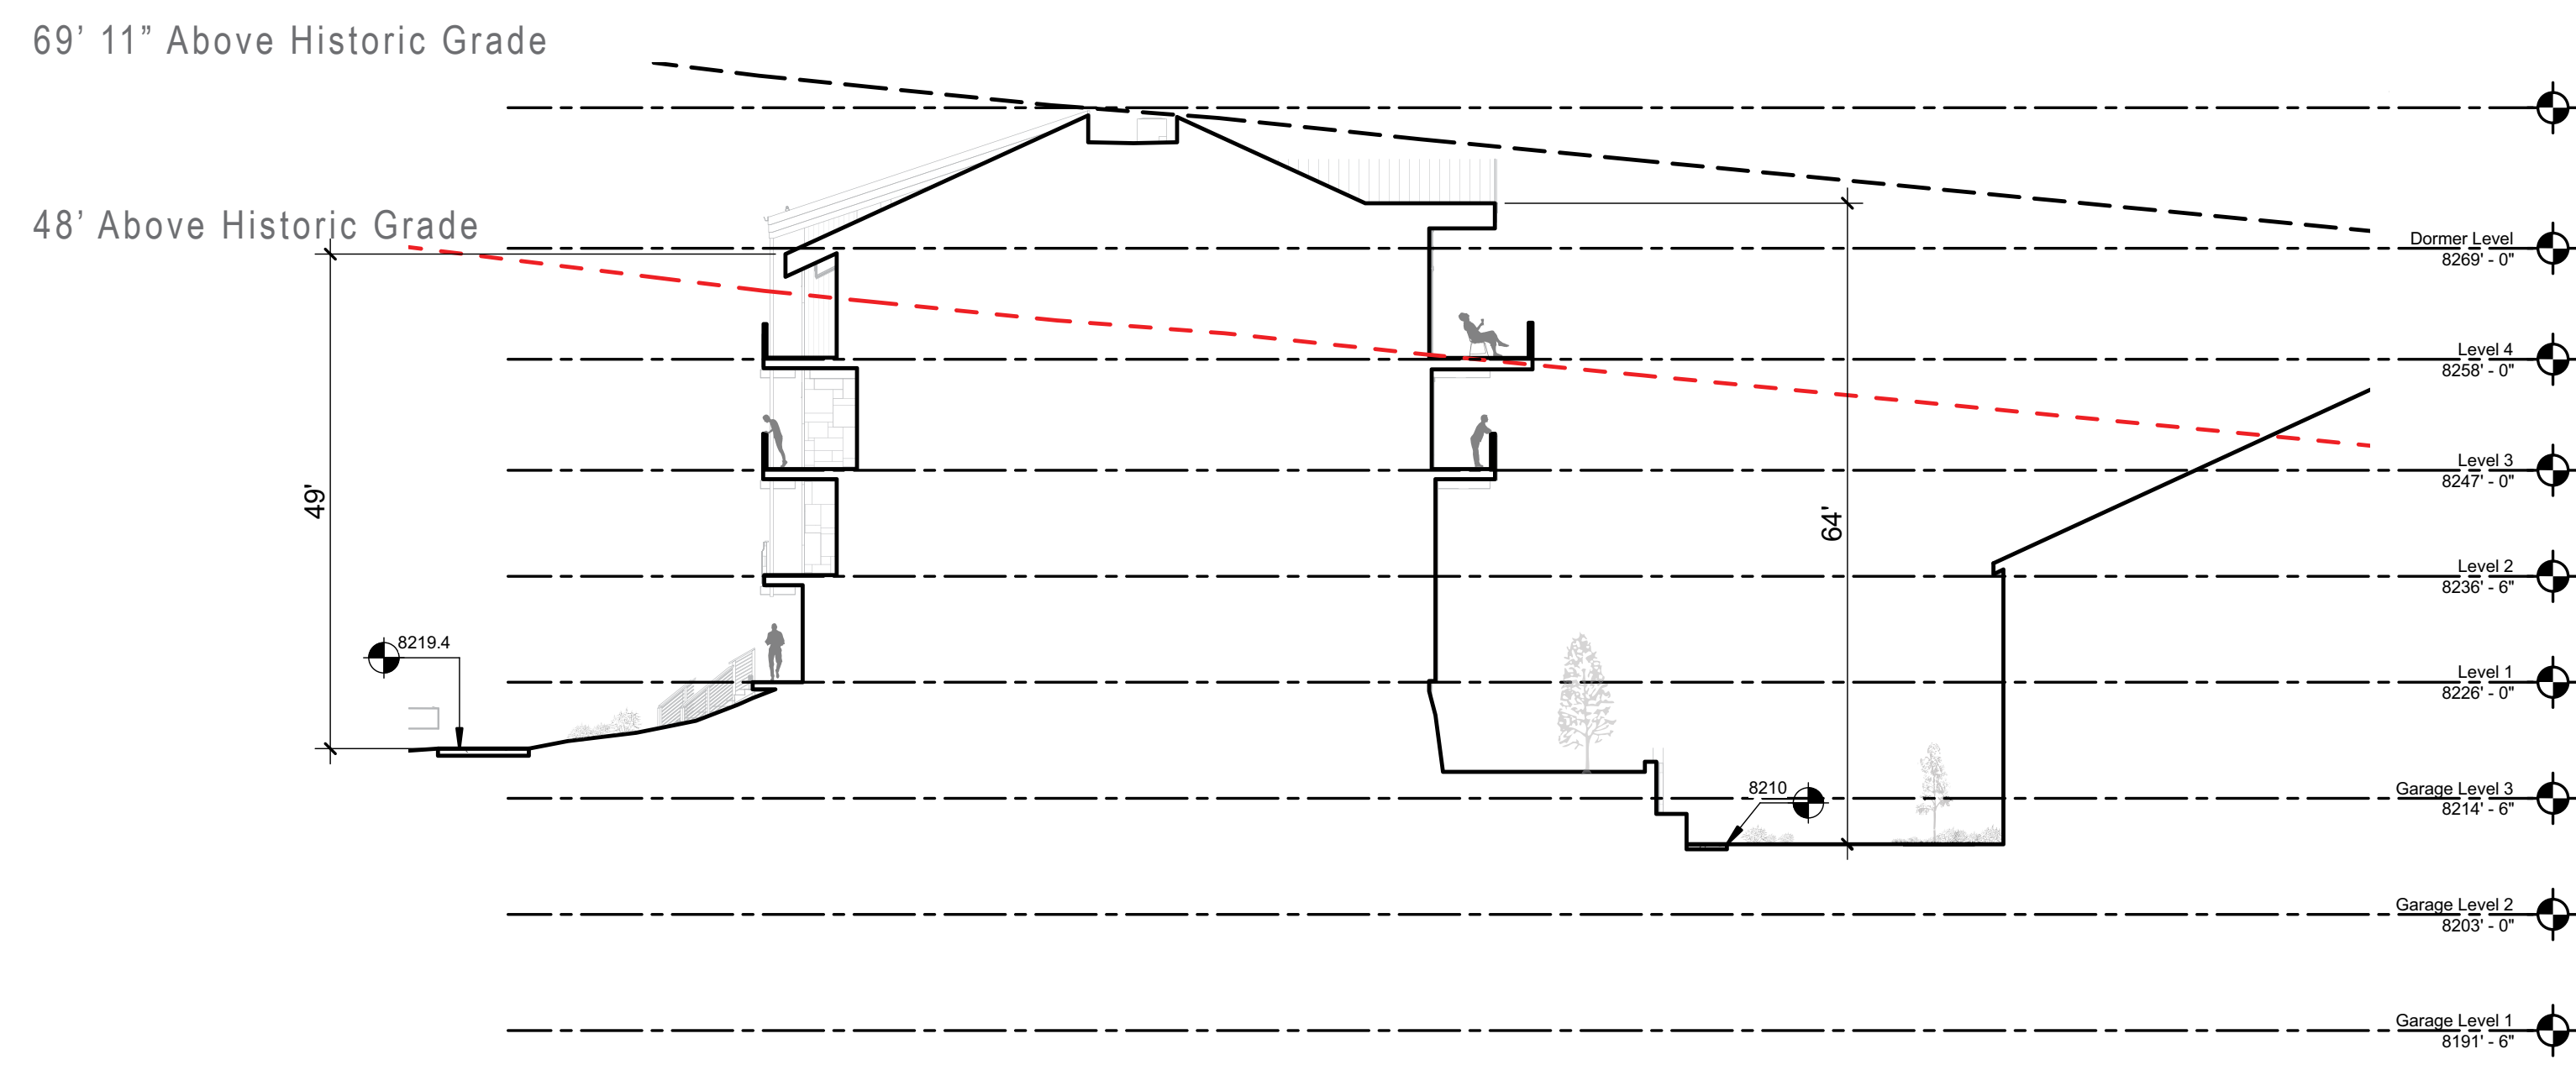

2 Site SECTION 2
1/16" = 1'-0"

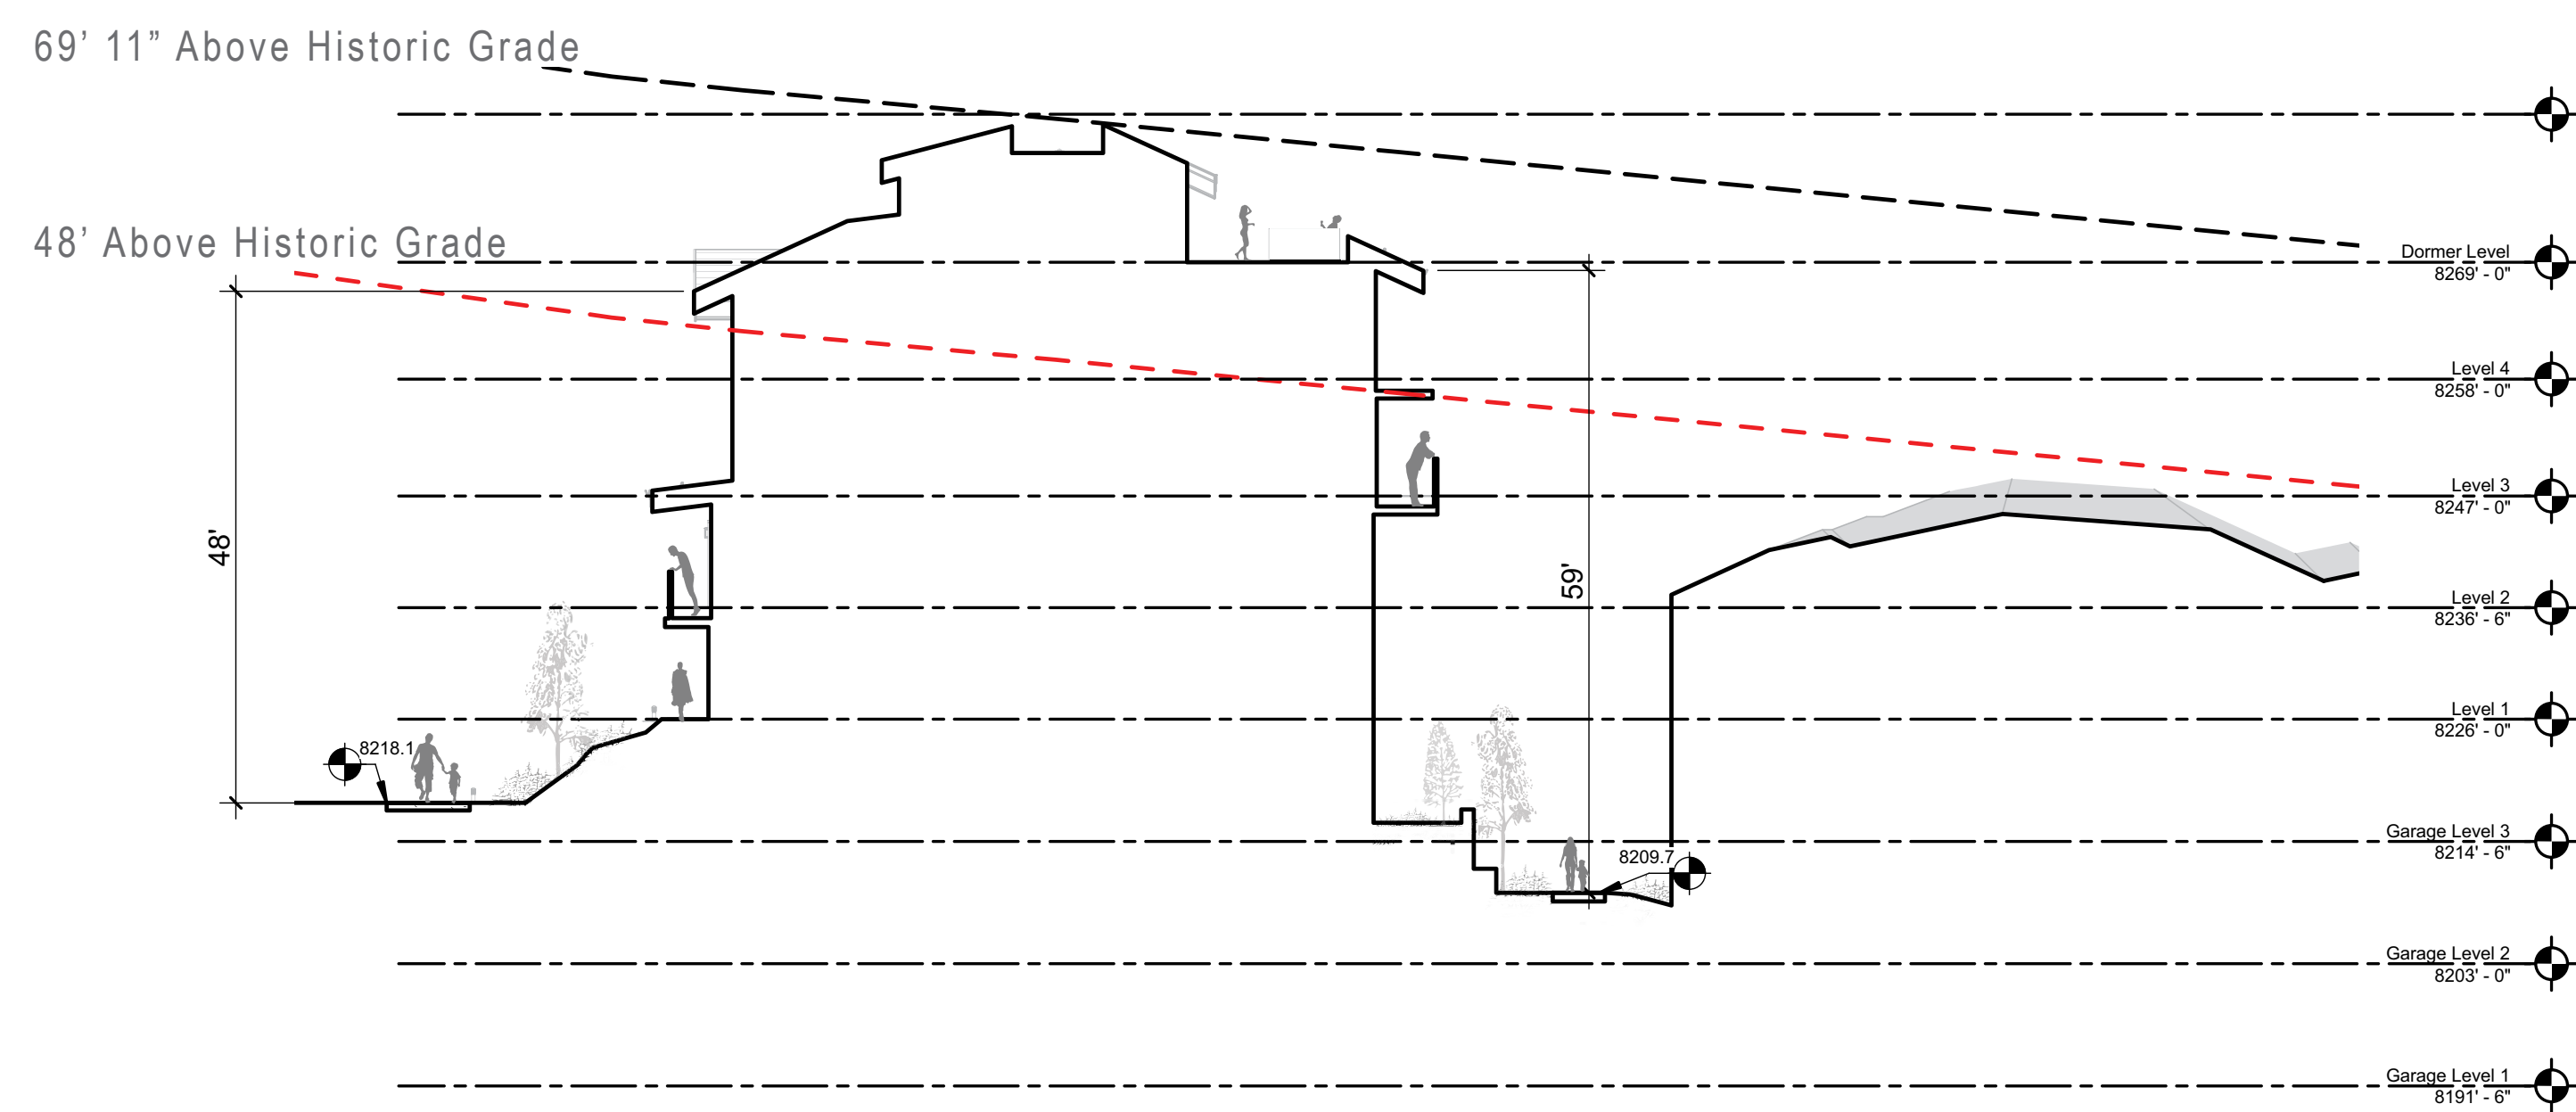

1 Site SECTION 1
1/16" = 1'-0"

TOWN STAMP

359
DESIGN

3630 OSAGE STREET
DENVER, CO 80211
720.512.3437

DISCIPLINE STAMP

VAIL MOUNTAIN VIEW

PHASE II

434 SOUTH FRONTAGE ROAD EAST,
VAIL, CO 81657

REVISION		
No.	Description	Date
1	SDD RESUBMITTAL 2	06/31/2017

PROJECT NUMBER	PROJECT NUMBER
ISSUE DATE	03/27/2017

ISSUE

SDD

SHEET TITLE

SITE SECTIONS

SHEET NO.

A9.15