


© 2017, DLR Group Inc., a Colorado corporation, ALL RIGHTS RESERVED

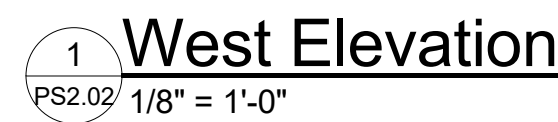

1. EXTERIOR FINISHES INDICATED ON ELEVATIONS SEE "EXTERIOR
2. MATERIAL TAGS" FOR MATERIALS.

3. REFERENCE ROOF PLAN FOR LOCATIONS OF ROOF
4. COMPONENTS NOT INDICATED ON EXTERIOR ELEVATIONS.

5. REFER TO MEP AND STRUCTURAL DRAWINGS FOR ANY ADDITIONAL
6. WORK.

7. PROVIDE ALLOWANCE TO SEAL AND CAULK VARIOUS WALL
8. PENETRATIONS AND HOLES AROUND EXTERIOR PERIMETER OF
9. BUILDING, SIMILAR AREAS SUCH AS HOSE BIBS, PIPES, ETC.

10. SEE CIVIL PLANS FOR NOTE TO RESEAL ALL HORIZONTAL
11. CONCRETE AND ASPHALT JOINTS AT EXISTING ASPHALT AREAS.

12. DO NOT SCALE DRAWINGS.

Tag Notes Legend	
Key Value	Keynote Text
A305	ELECTRIC ENTRY GATE
A316	STAINLESS STEEL DOWNSPOUT
A317	STAINLESS STEEL GUTTER
A322	GATE, SNOW REMOVAL
X-1	PRECAST EXPOSED CONCRETE, SCORED, NO COLOR ADDED
X-2	PRECAST EXPOSED CONCRETE, SCORED, INTEGRAL COLOR ADDED, DAVIS COLORS MESA BUFF
X-3	BOARD FORMED CONCRETE, INTEGRAL COLOR ADDED, DAVIS COLORS COCOA
X-4	LIMESTONE, GALLEGOS ASHLAND CUT FULL COLOR
X-5	STUCCO, SAND FINISH, INTEGRAL COLOR ADDED SW 7506 LOGGIA
X-6	NICHHA FIBER CEMENT BOARD, VINTAGE WOOD STYLE CEDAR, INSTALLED HORIZONTALLY

Elevations

Red Sandstone Elementary School Renovation +
Parking Garage - Vail Potato Patch Block 2 Lot 8

1627.02.1
08/23/17
Revisions


56 Edwards Village Blvd Suite 210
Edwards, CO 816362 970-766-1740

Architecture Engineering Planning Interiors


Architecture Engineering Planning Interiors

© 2017, DLR Group Inc., a Colorado corporation. ALL RIGHTS RESERVED

C:\Users\ian\Documents\1627.02.1 - RSES Parking Garage - CENTRAL_van.rvt
8/29/2017 8:58:37 AM

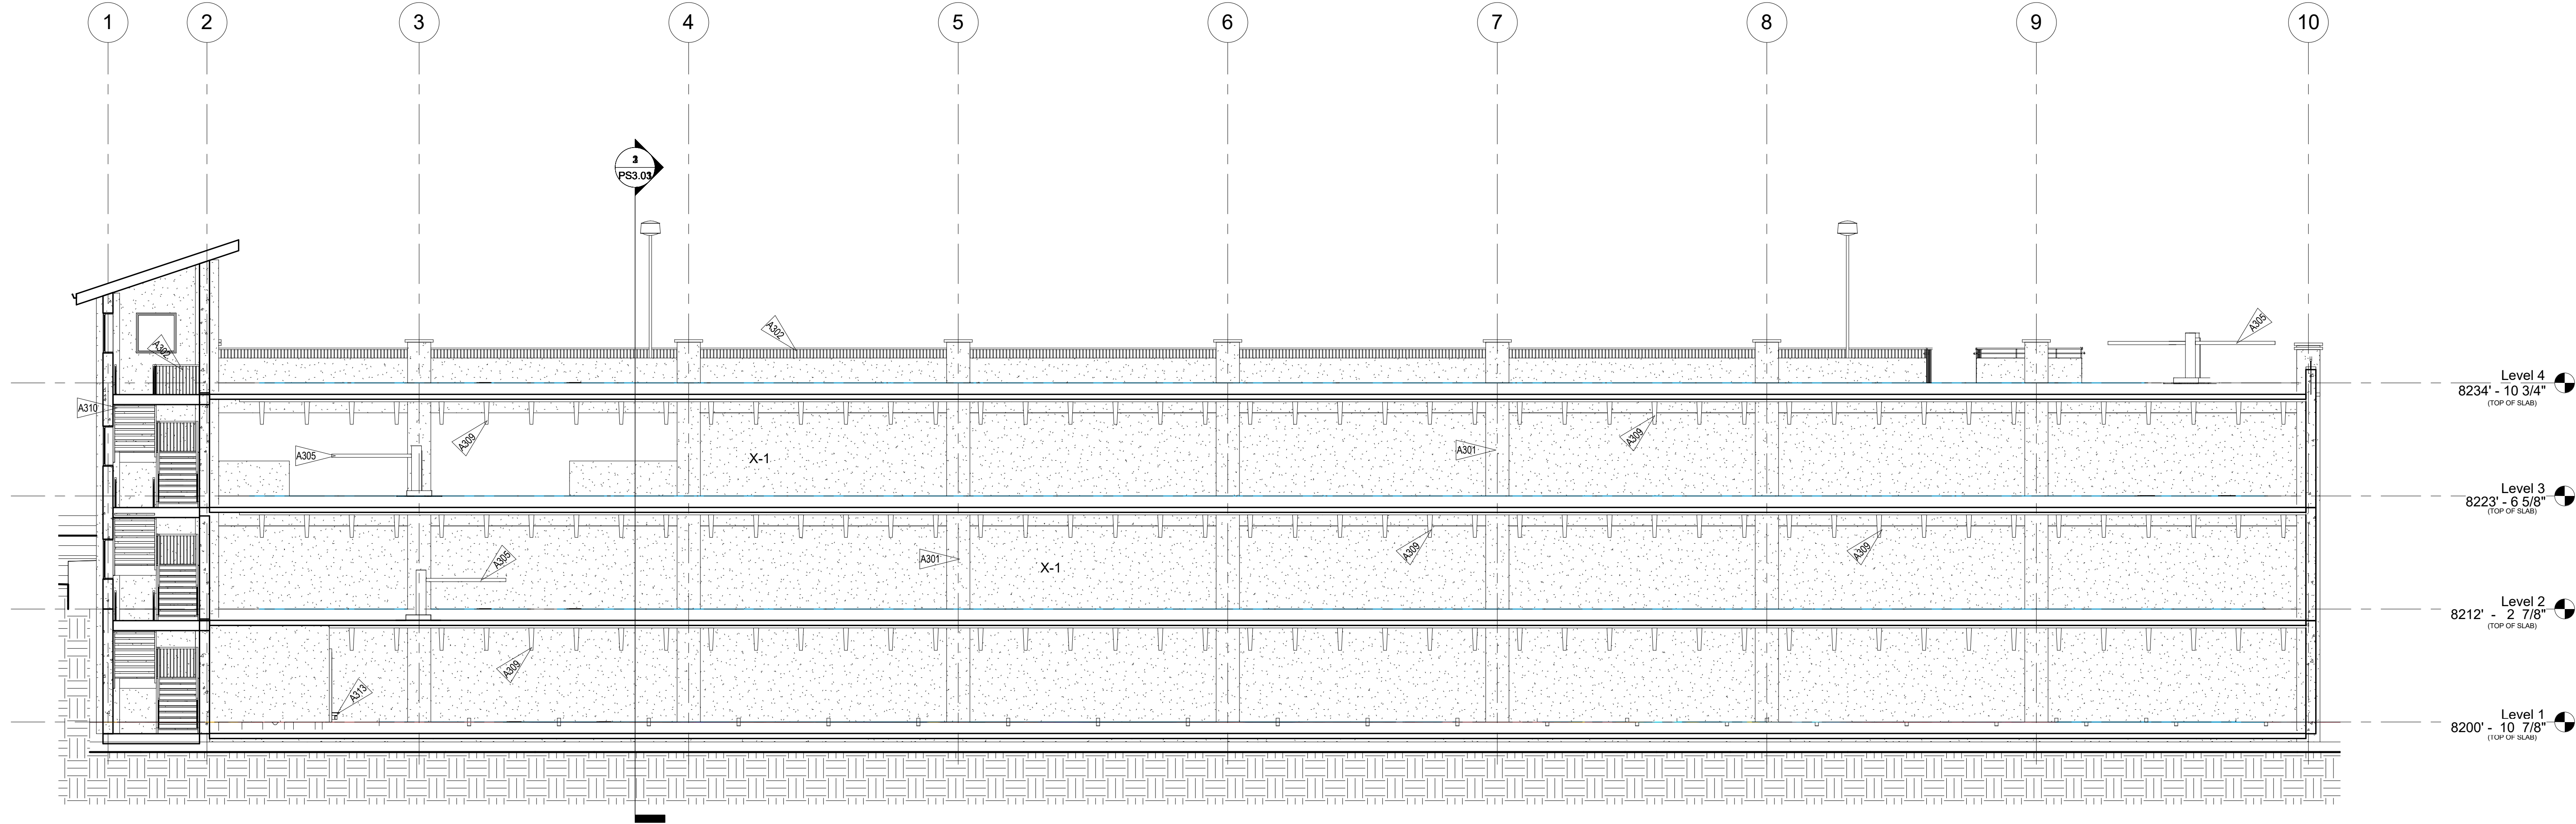

2 Longitudinal Section
PS3.01 1/8" = 1'-0"

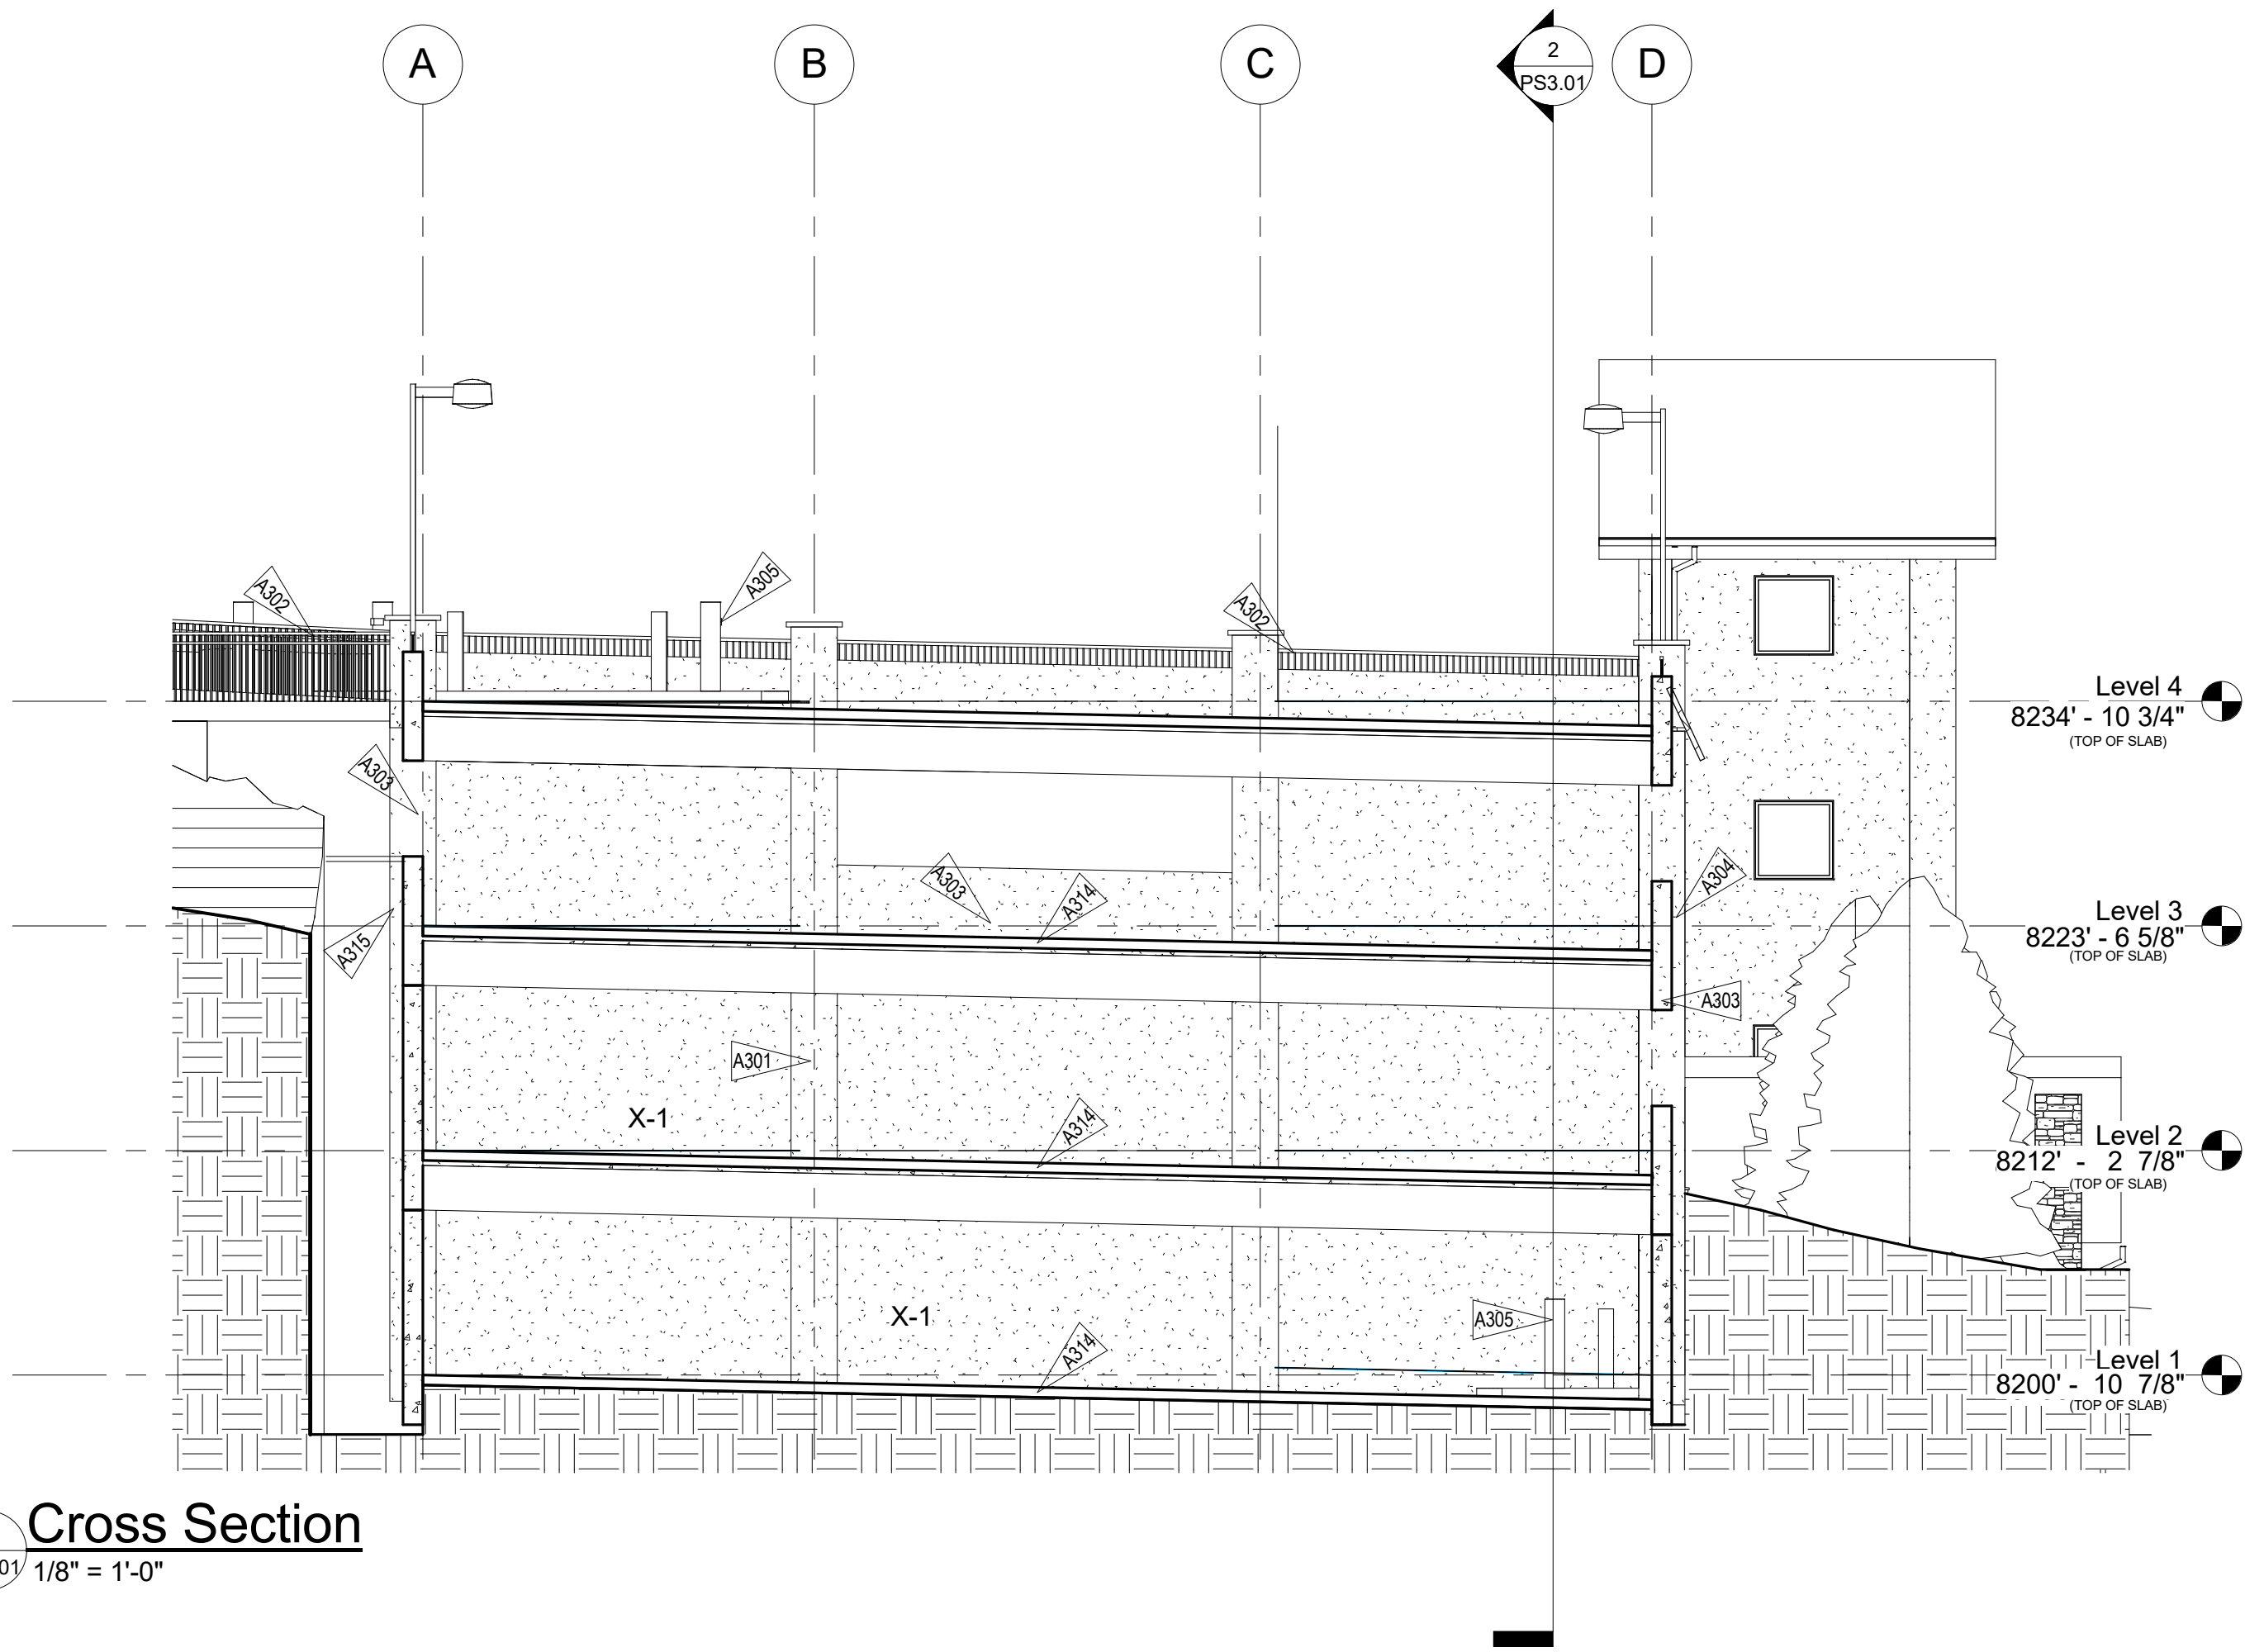

1 Cross Section
PS3.01 1/8" = 1'-0"



LEGEND NOTES

Tag Notes Legend	
Key Value	Keynote Text
A3 09	
A301	STRUCTURAL COLUMNS
A302	RAILING
A303	CONCRETE SPANDREL L-BEAM
A304	PV PANEL
A305	ELECTRIC ENTRY GATE
A306	ELECTRIC ENTRY GATE RECIEVER
A309	PRECAST DOUBLE TS
A310	WEST TAIRS
A313	WATER FOUNTAIN
A314	CONCRETE SLAB
A315	METAL GRATE
X-1	PRECAST EXPOSED CONCRETE, SCORED, NO COLOR ADDED

SCHEMATIC
DESIGN SET

STAMP

551 N Frontage Rd W
Vail, CO 81657

Sections
Red Sandstone Elementary School Renovation +
Parking Garage - Vail Potato Patch Block 2 Lot 8

PS3.01

1627.02.1
08/29/17
Revised

TAB Associates, Inc.

56 Edwards Village Blvd Suite 210
Edwards, CO 81632



DLR Group


Architecture Engineering Planning Interiors

© 2017 DLR Group Inc. a Colorado corporation. ALL RIGHTS RESERVED




DLR Group
Architecture Engineering Planning Interiors

C:\Users\ian\Documents\1627.02.1 - RSES Parking Garage - CENTRAL_1van.rvt
8/26/2017 8:55:53 AM

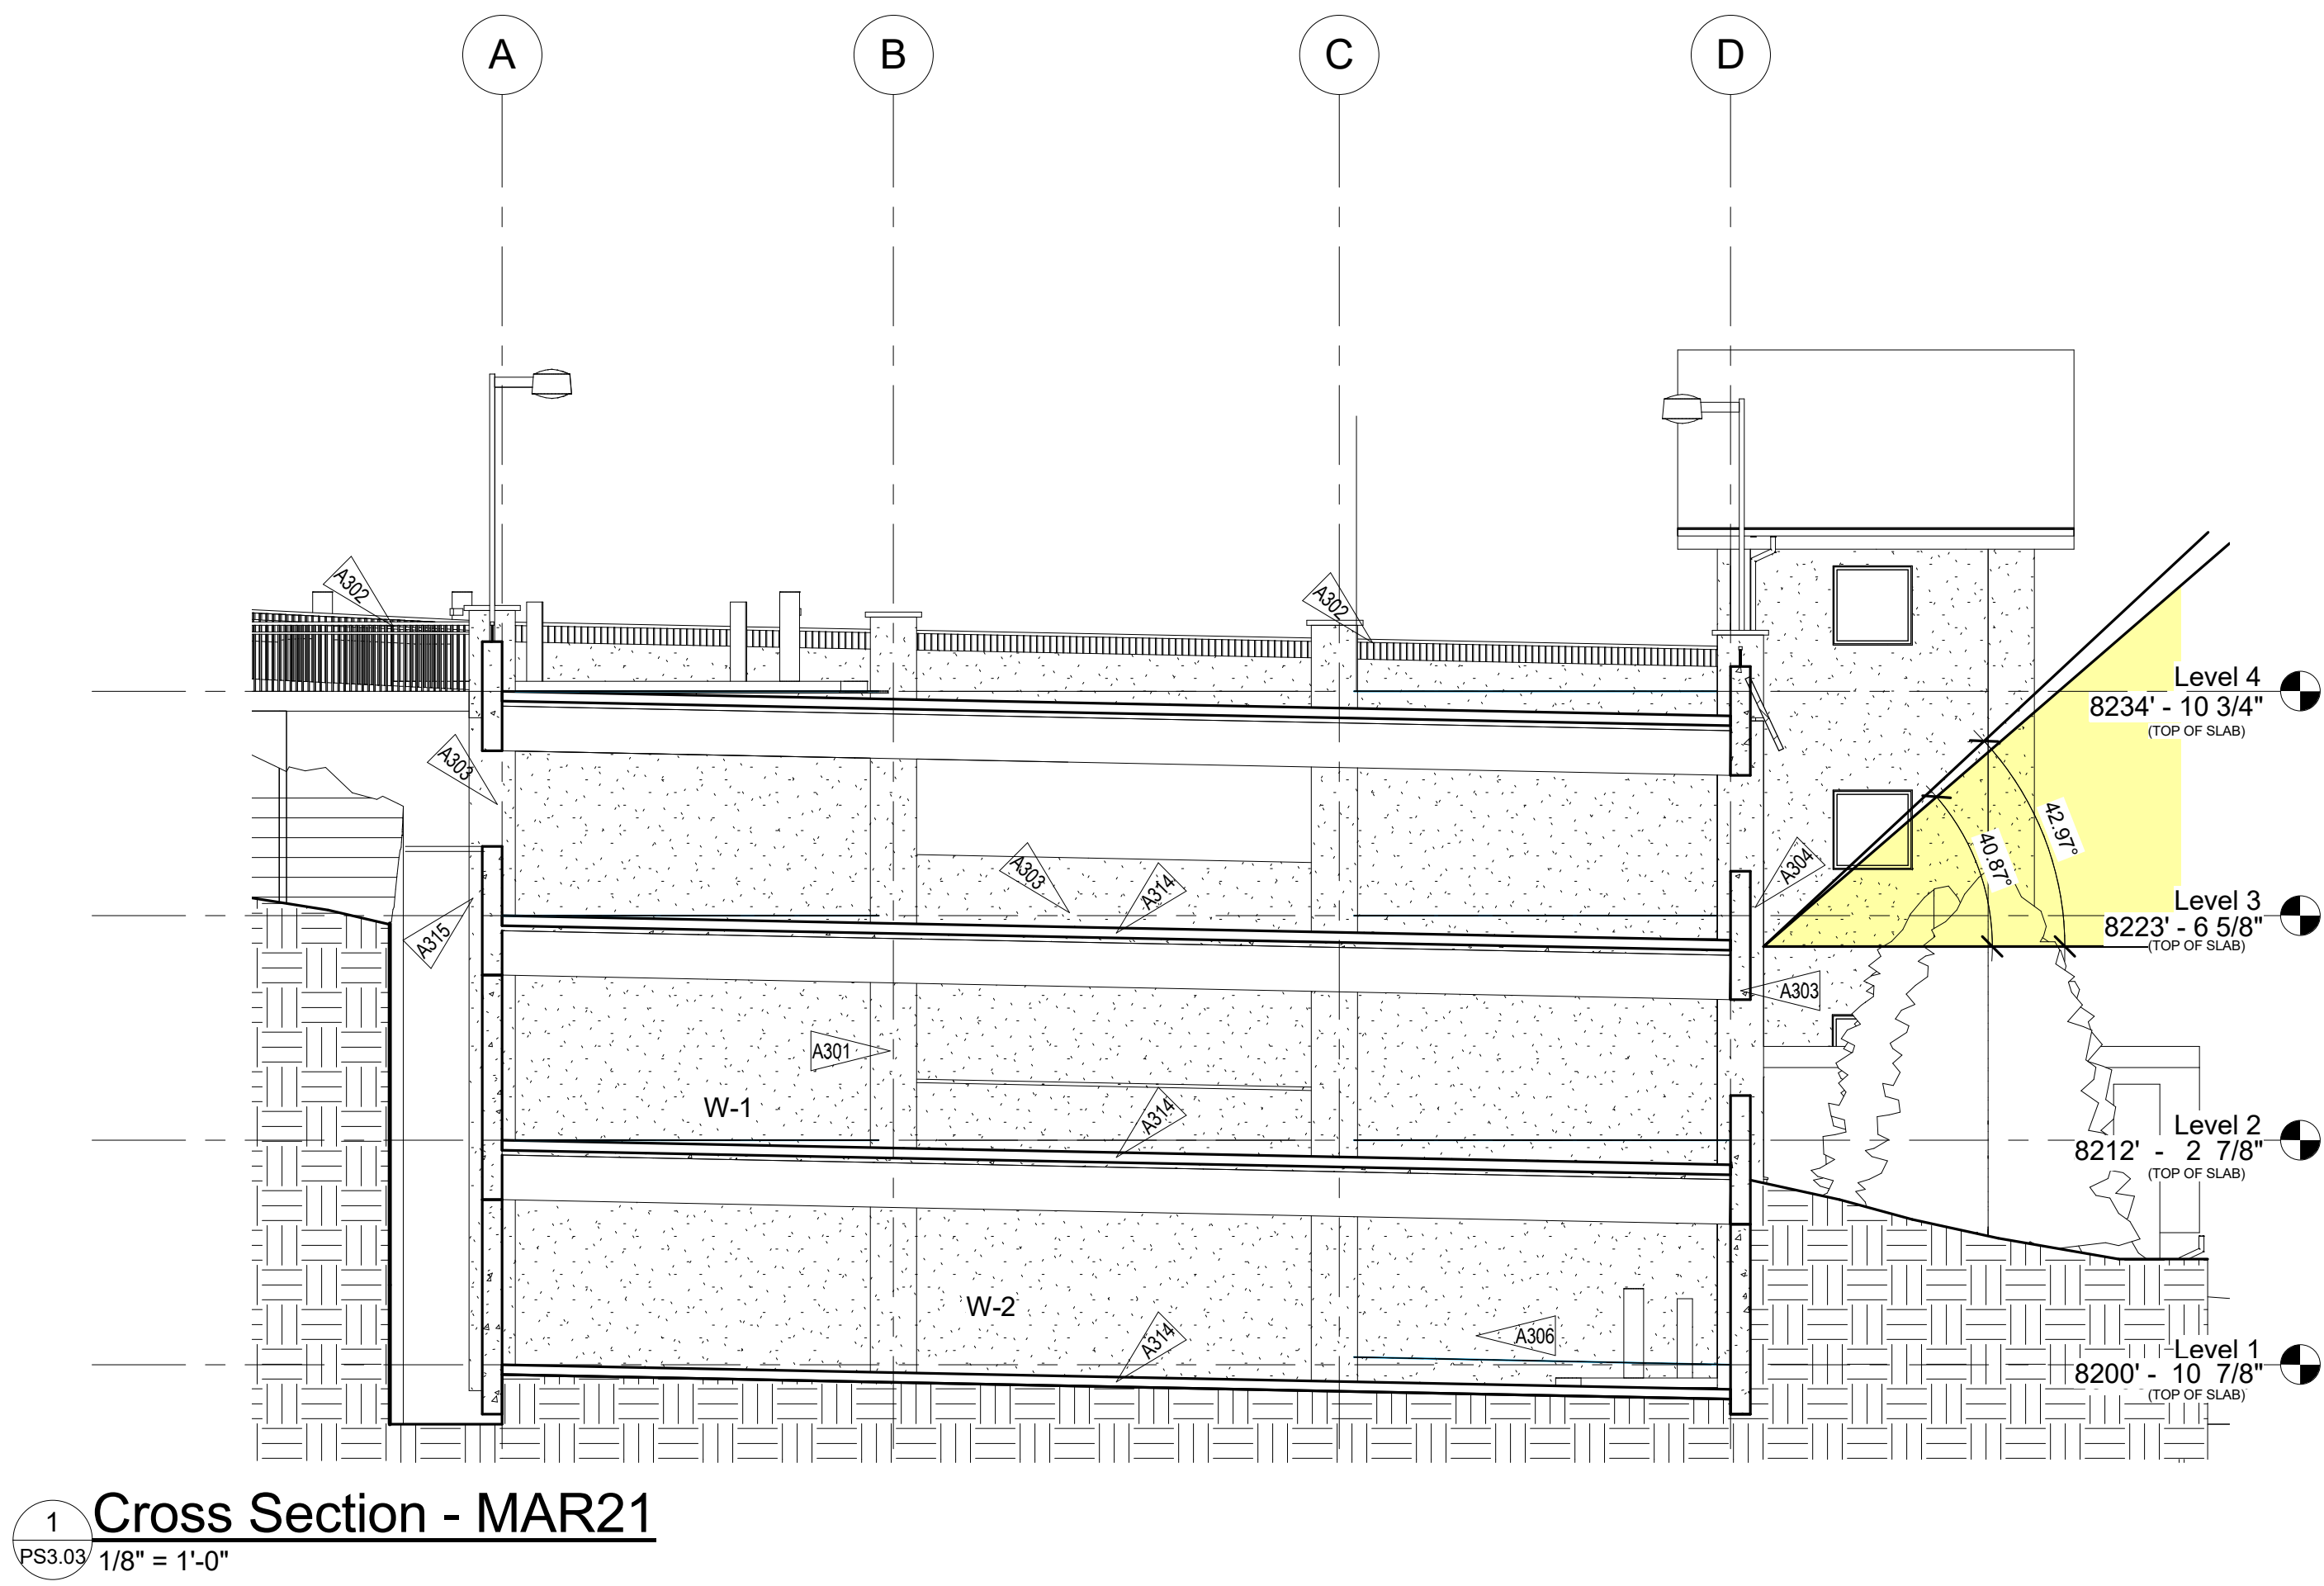


1 Cross Section - MAR21

PS3.03 1/8" = 1'-0"

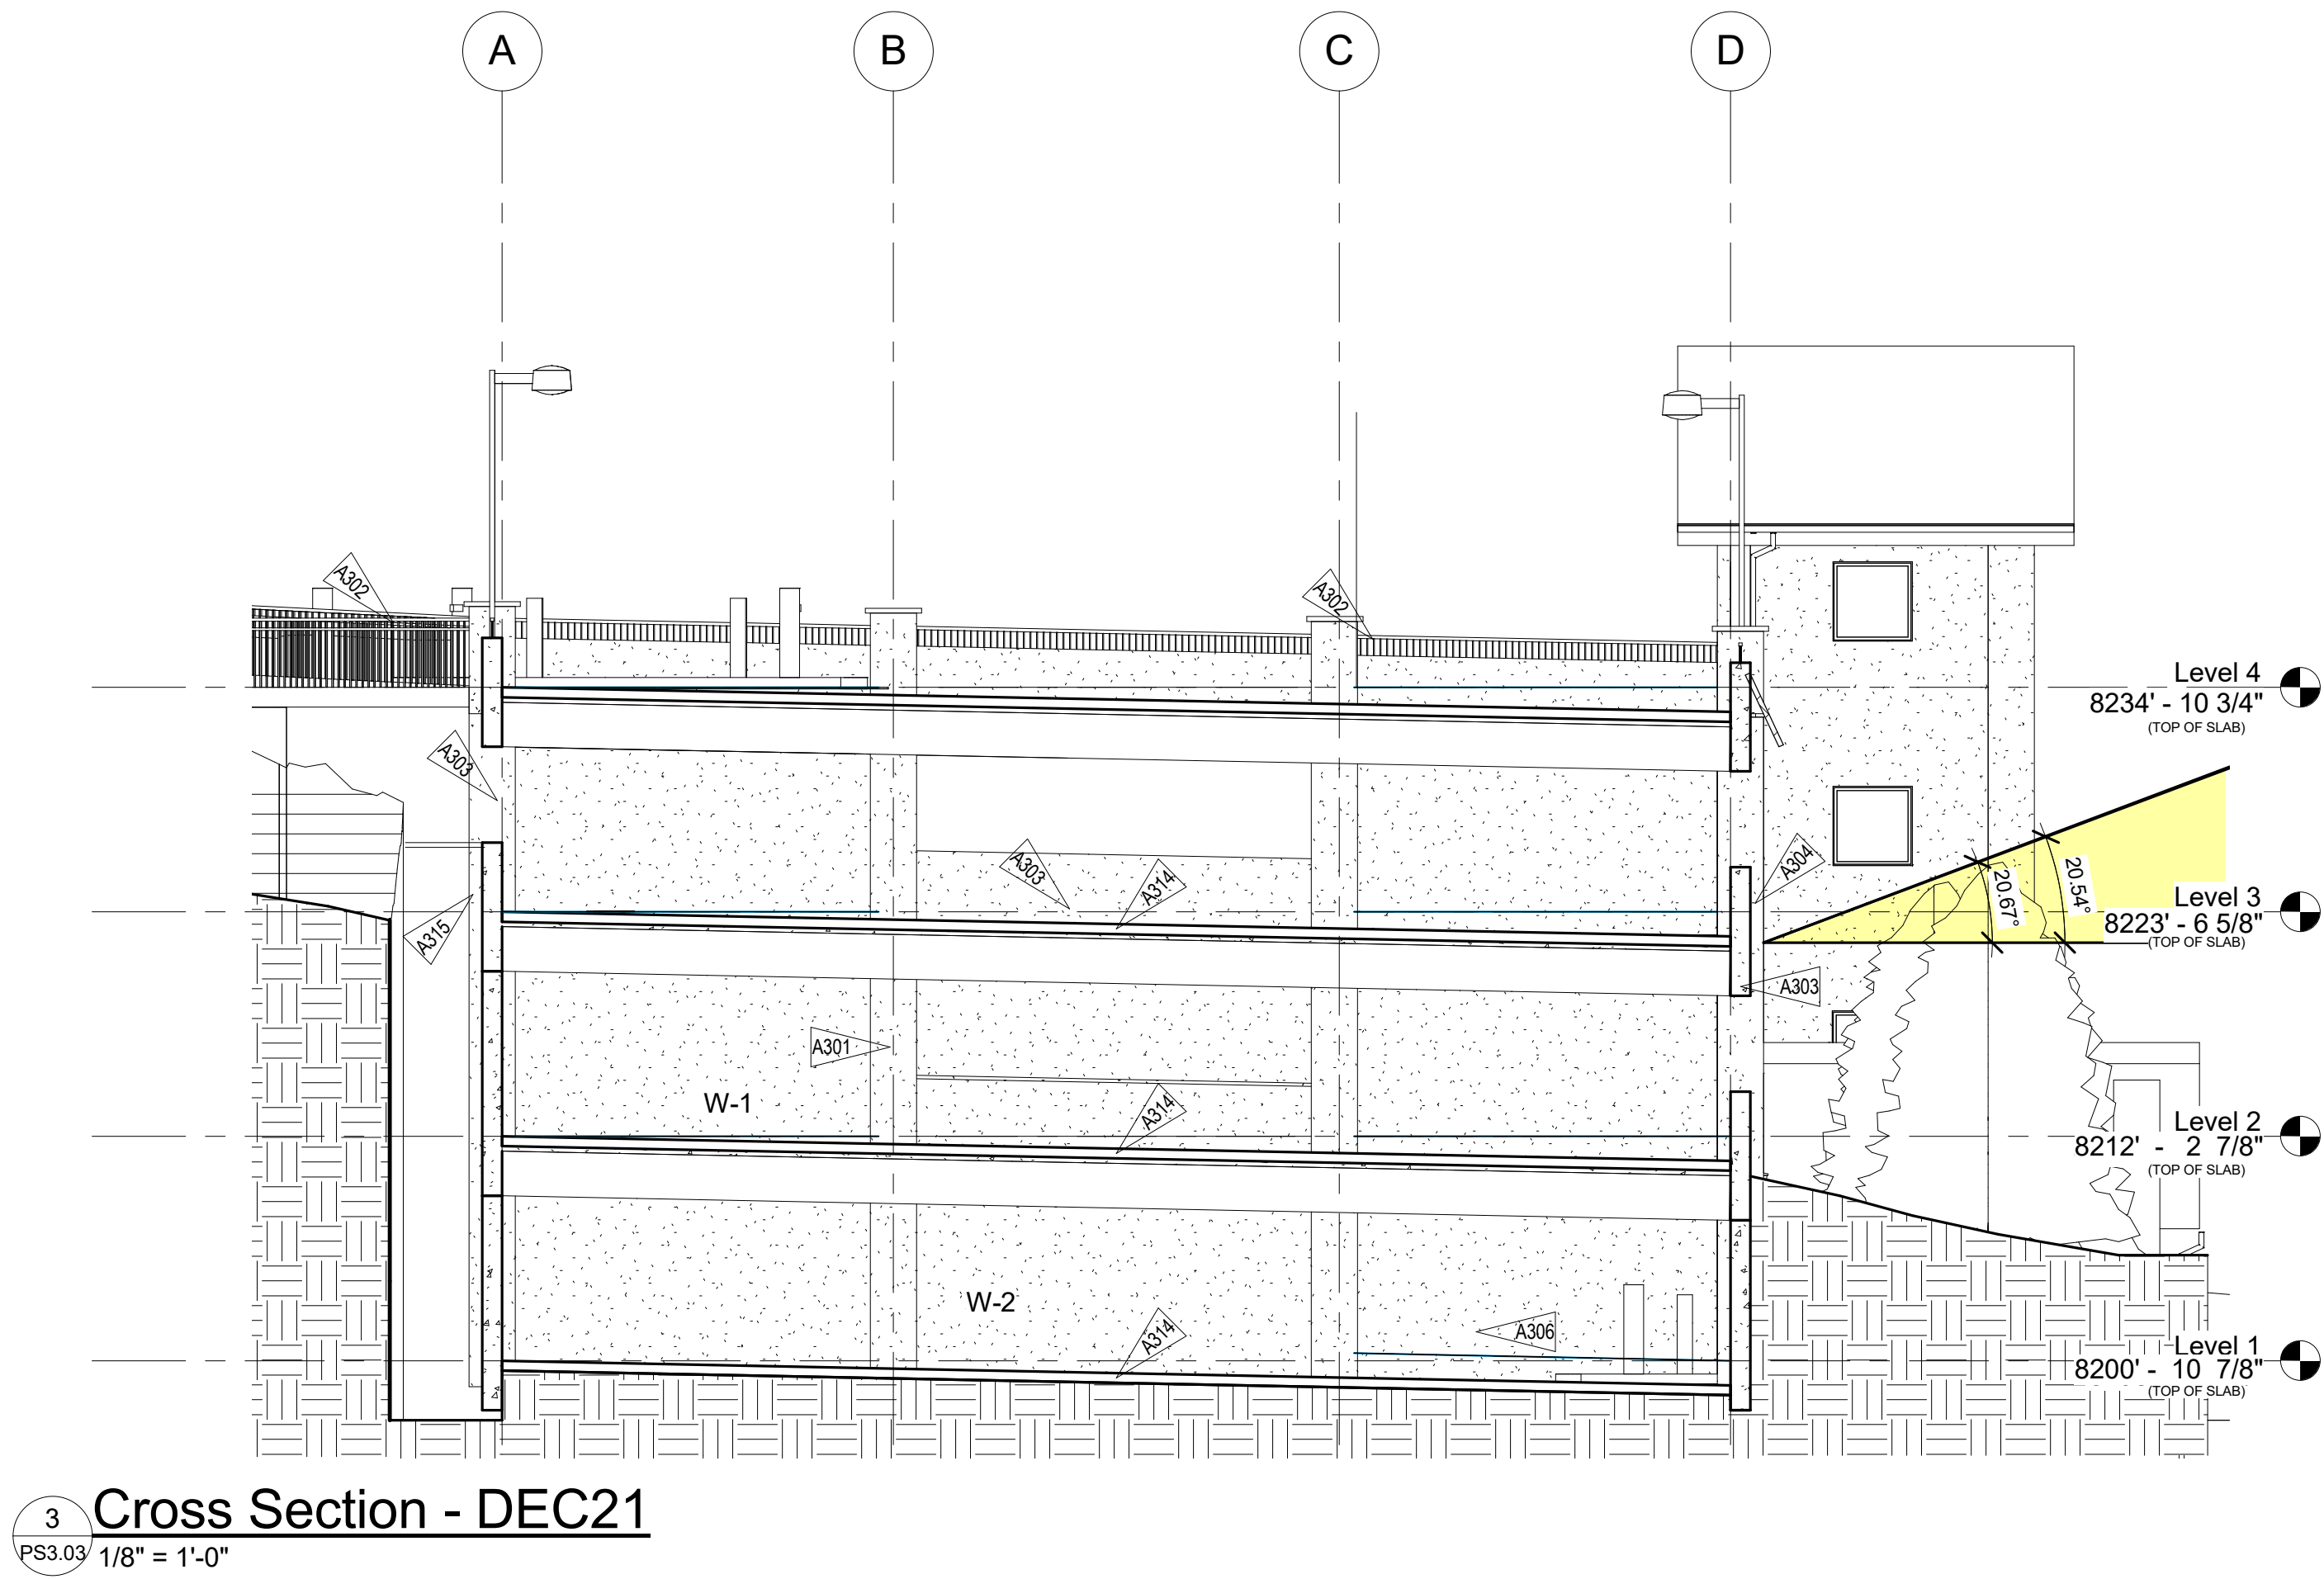

3 Cross Section - DEC21

PS3.03 1/8" = 1'-0"

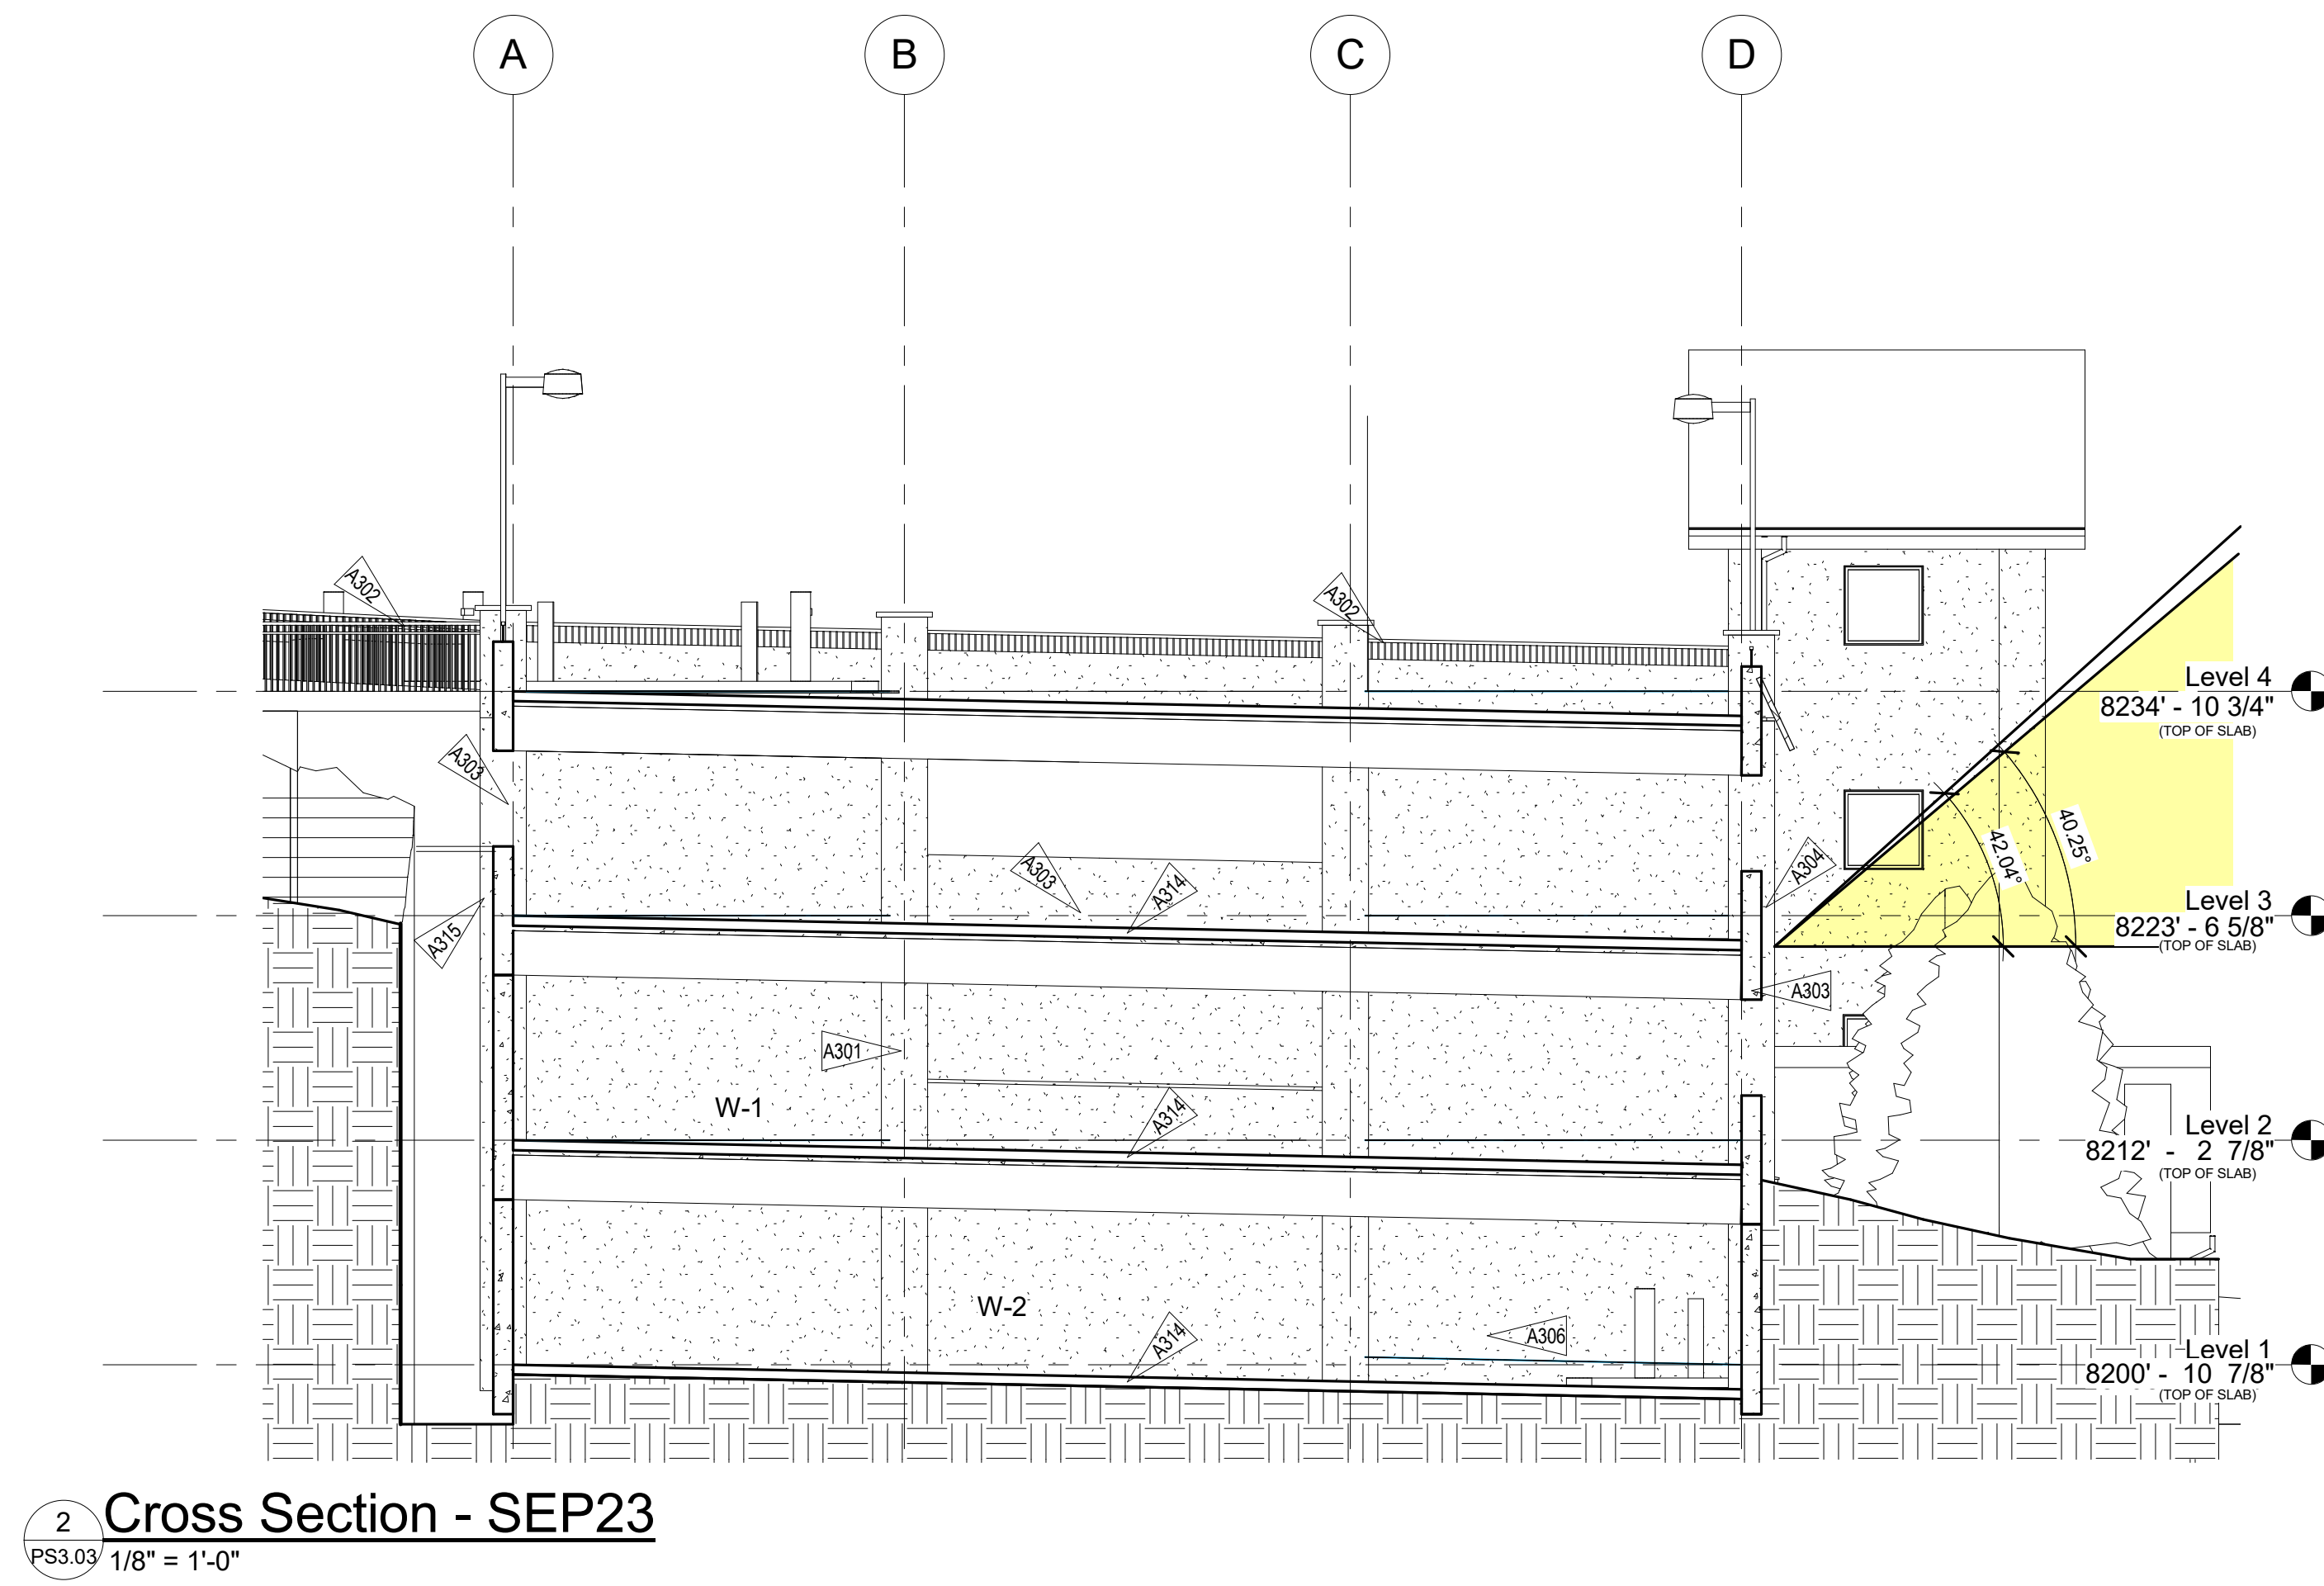

2 Cross Section - SEP23

PS3.03 1/8" = 1'-0"

SCHEMATIC
DESIGN SET

STAMP
551 N Frontage Rd W
Vail, CO 81657

PV Panel - Sun Angles
Red Sandstone Elementary School Renovation +
Parking Garage - Vail Potato Patch Block 2 Lot 8

PS3.03
1627.02.1
08/16/17
Revised


TAB Associates, Inc.
56 Edwards Village Blvd Suite 210
Edwards, CO 816362 970-766-1740

HASELDEN
CONSTRUCTION


DLR Group
Architecture Engineering Planning Interiors
© 2017 DLR Group Inc. a Colorado corporation. ALL RIGHTS RESERVED

C:\Users\ian\Documents\1627.02.1 - PS&S Parking Garage - CENTRAL.dwg
8/26/2017 8:37:26 AM


2 COLUMN/RAIL/CAP
PS&S.01 1/2" = 1'-0"

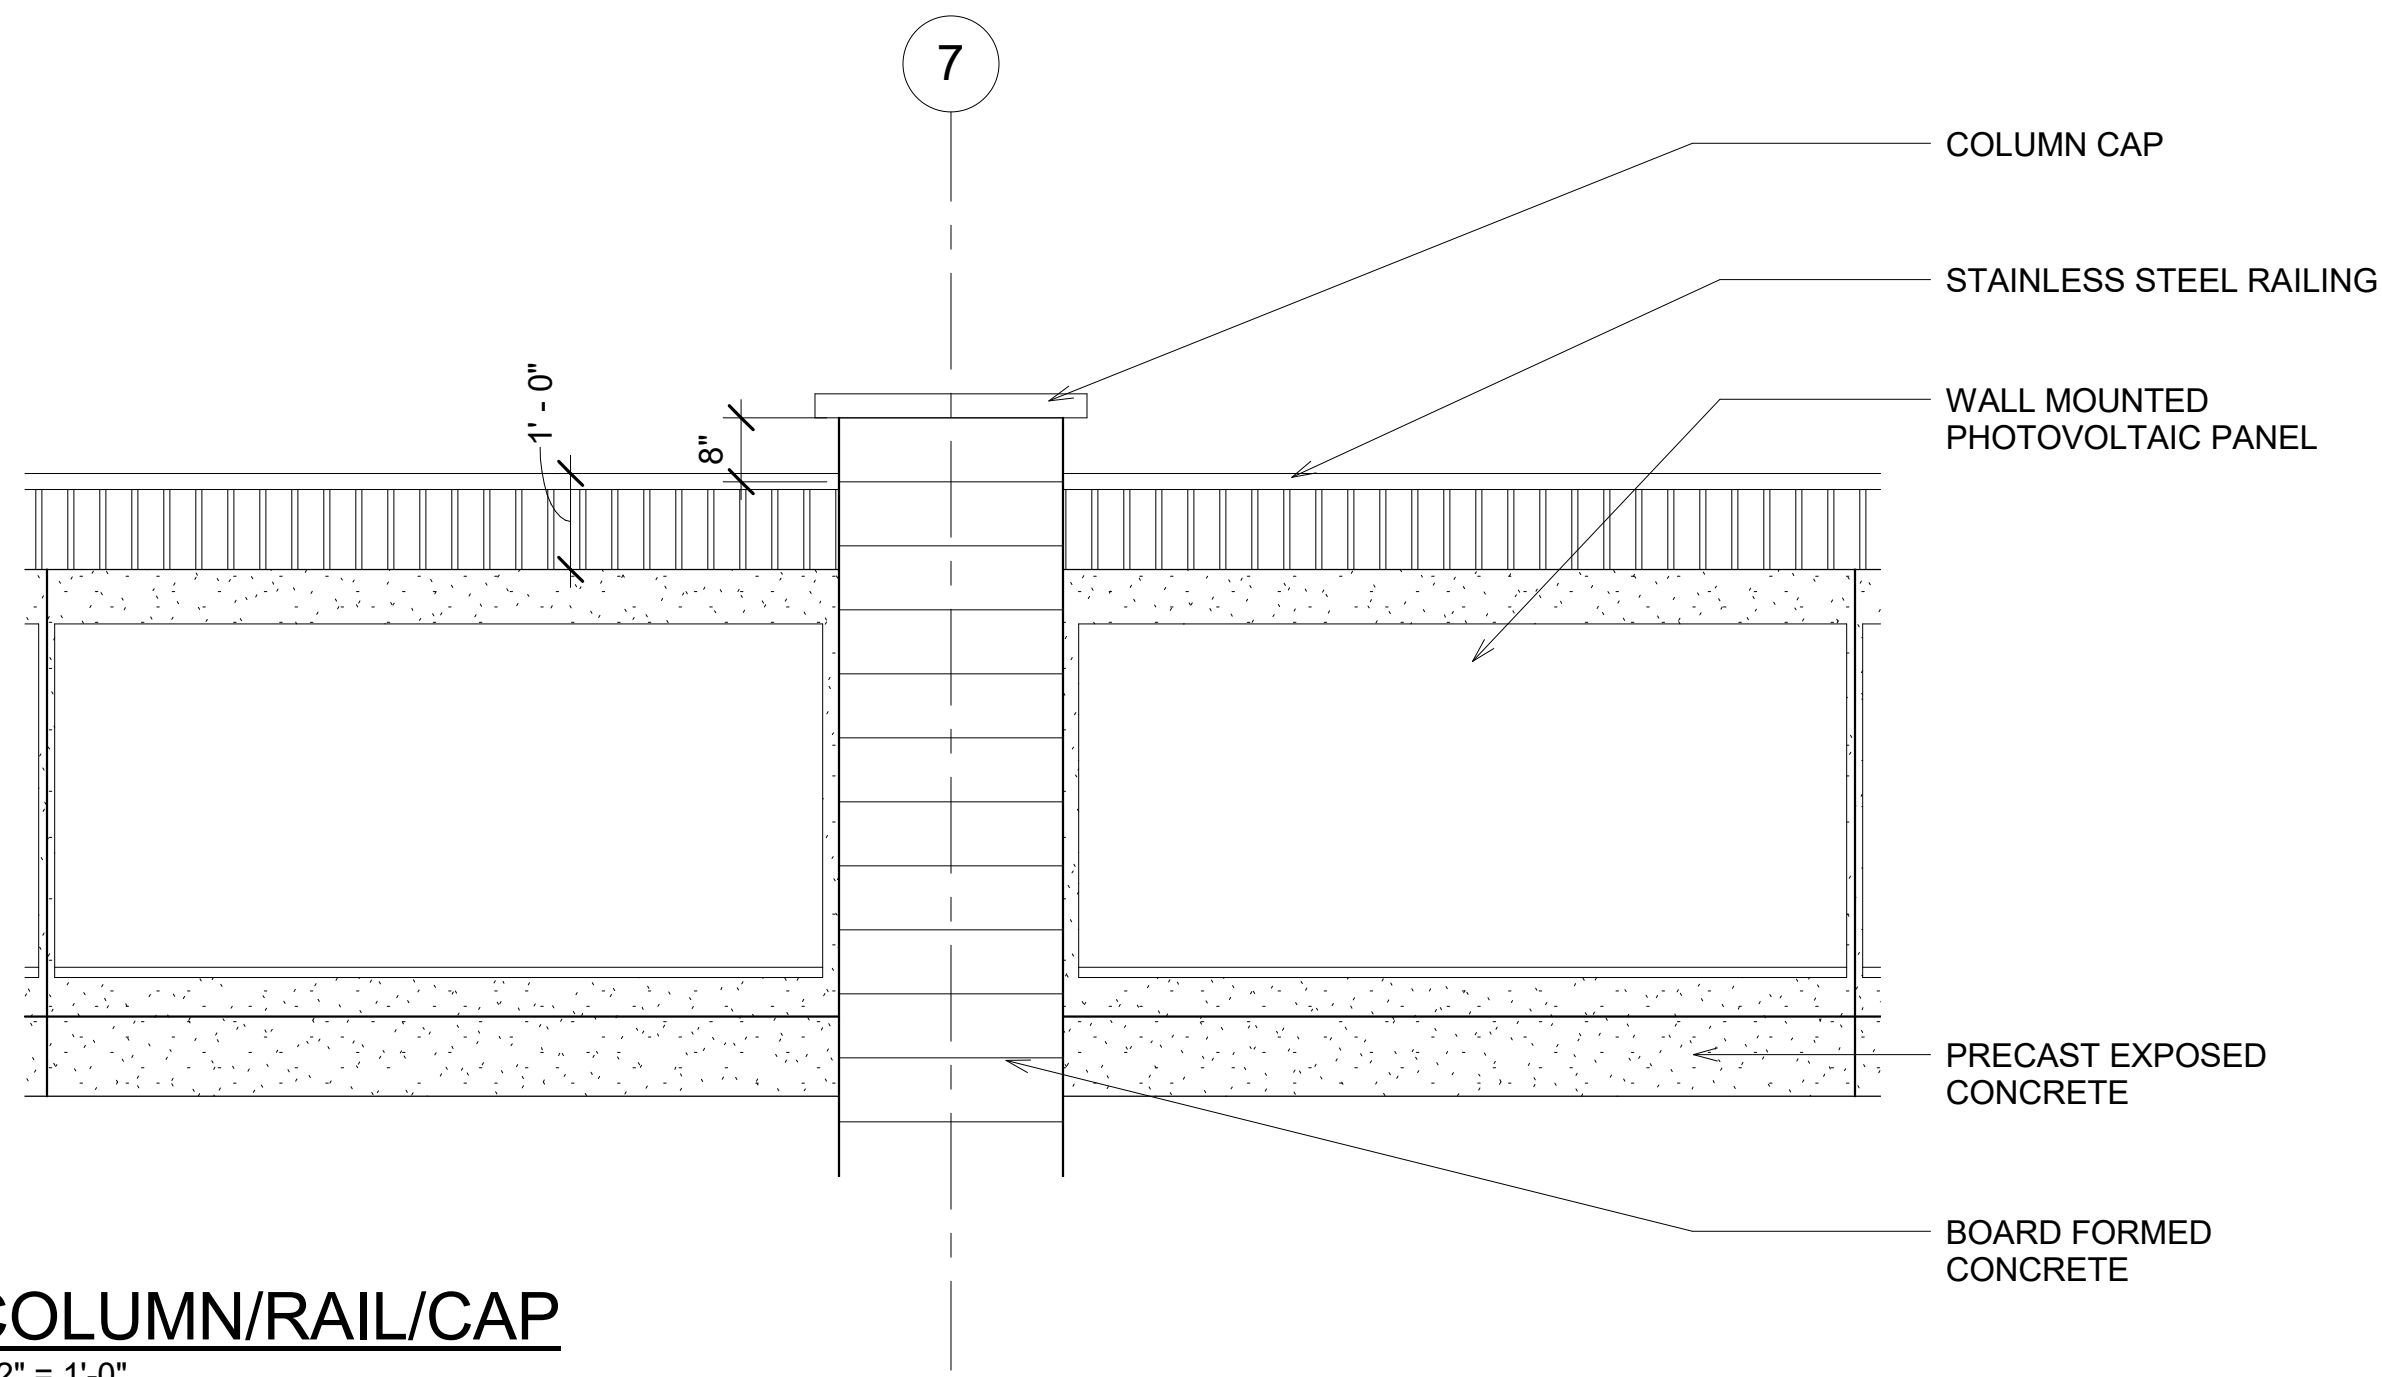


5 SPANDREL PANEL - L4
PS&S.01 1/2" = 1'-0"

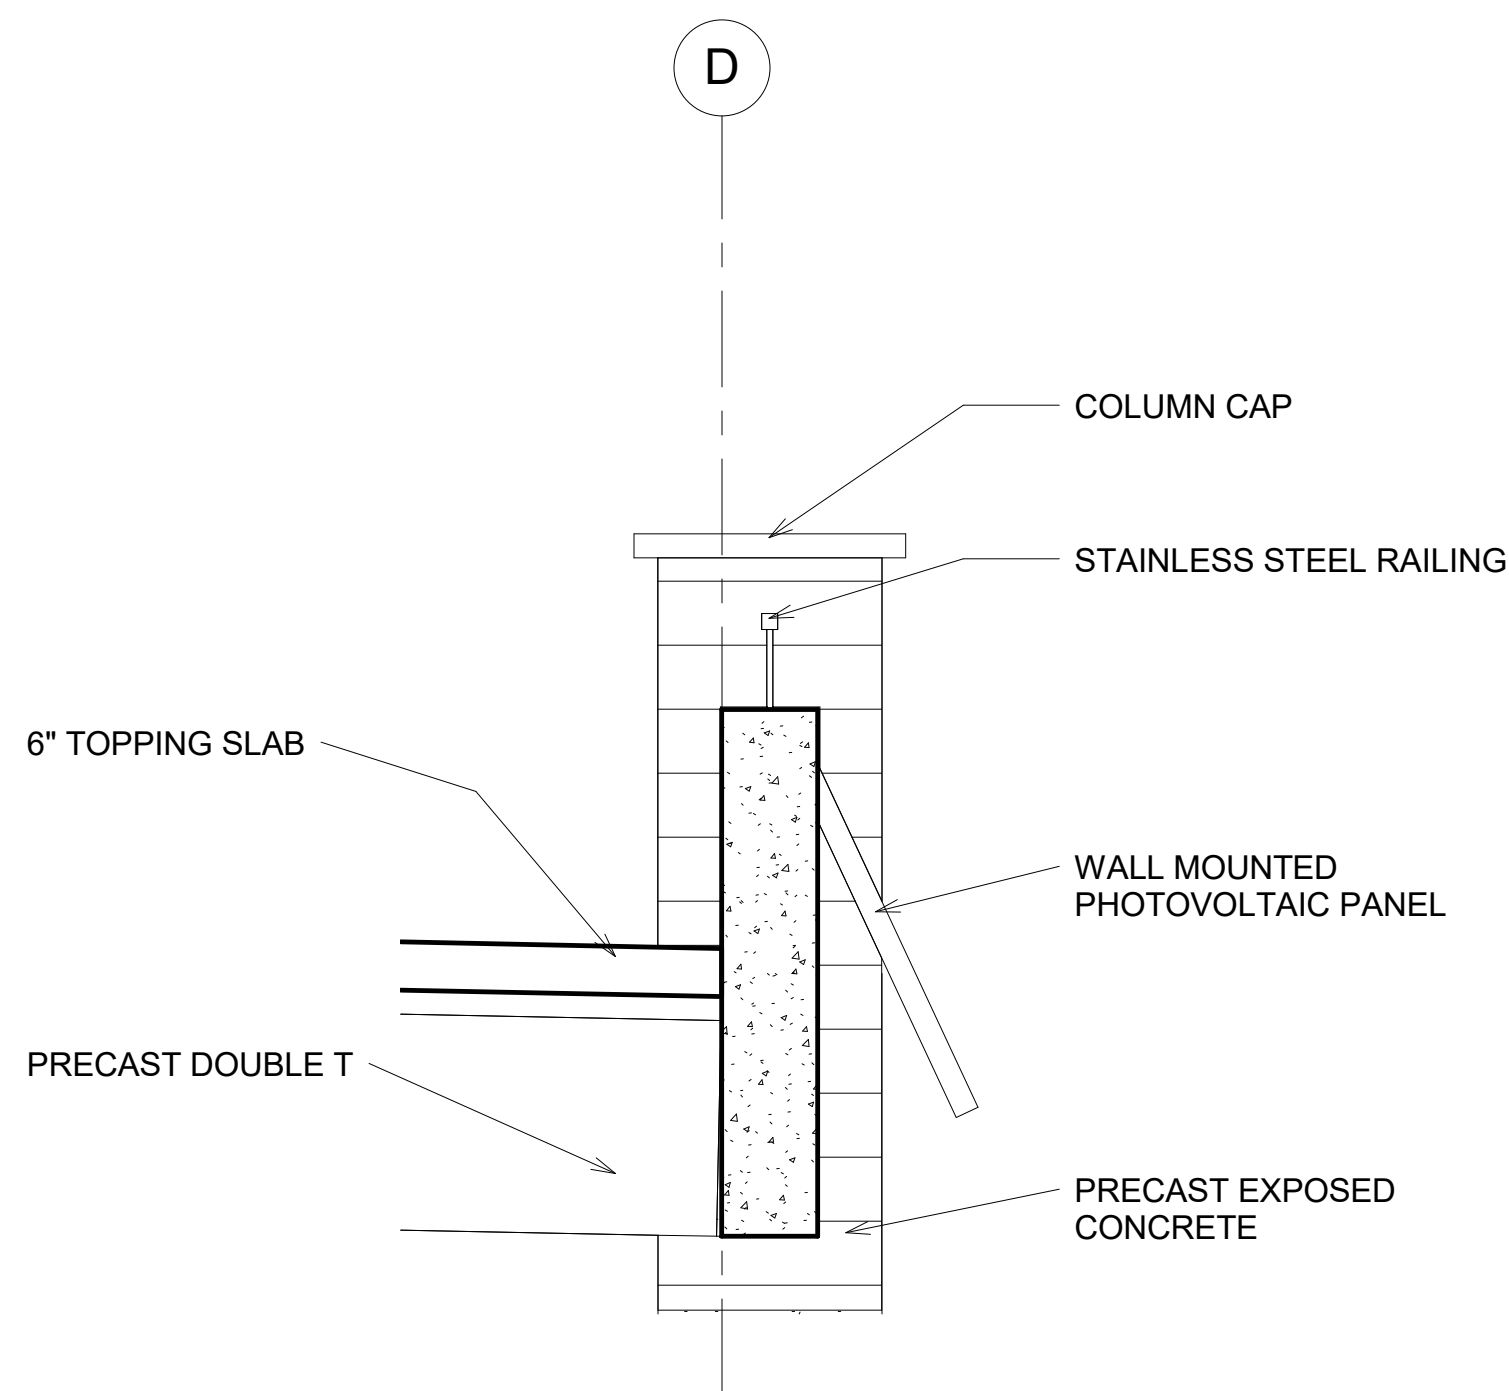


10 TYP. FASCIA DETAIL
PS&S.01 1 1/2" = 1'-0"

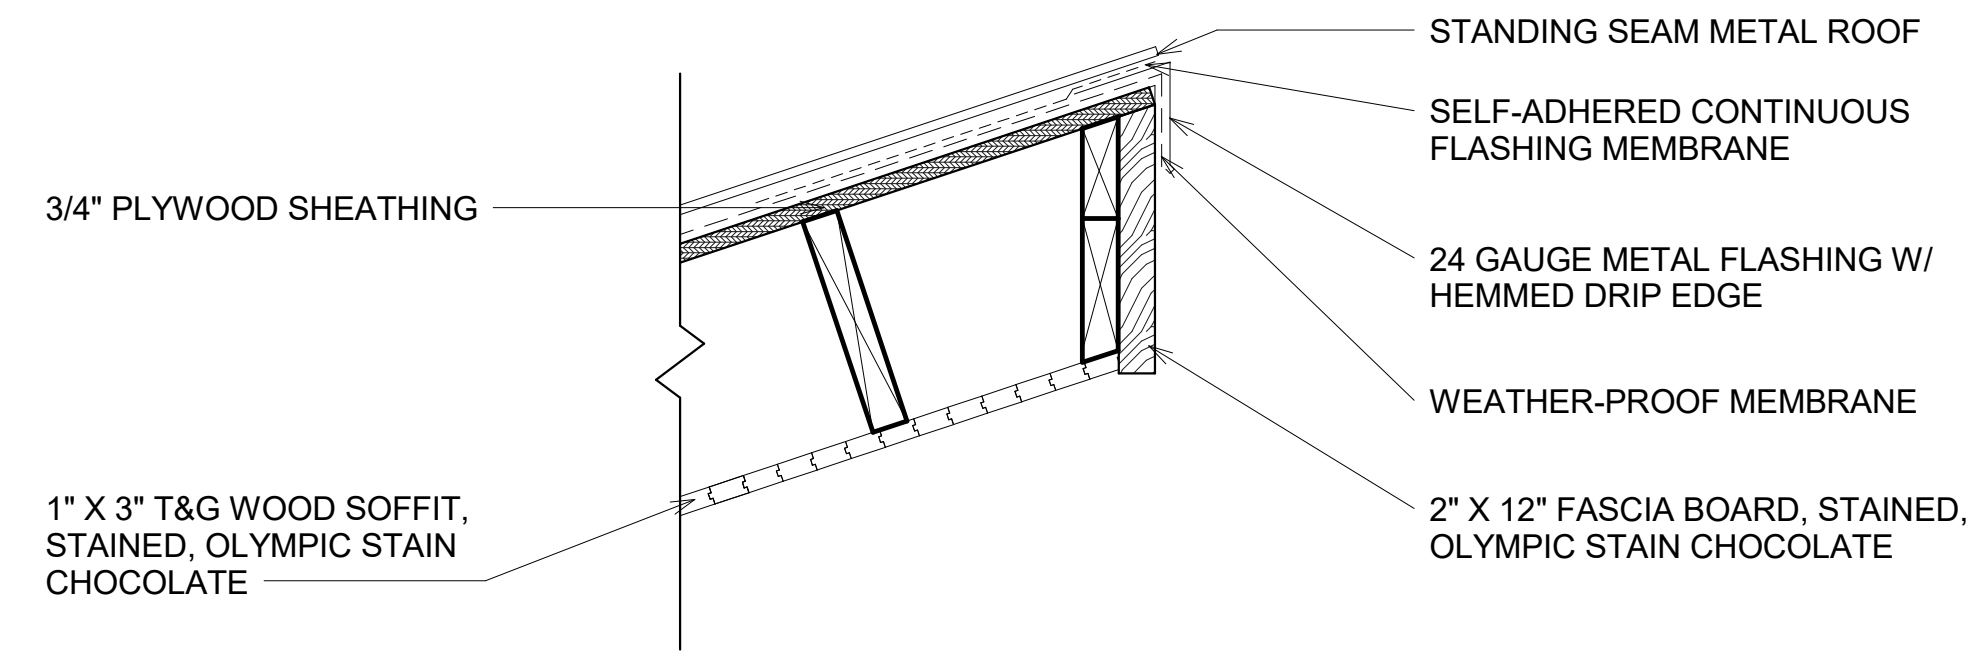


1 COLUMN/SPANDREL
PS&S.01 1/2" = 1'-0"

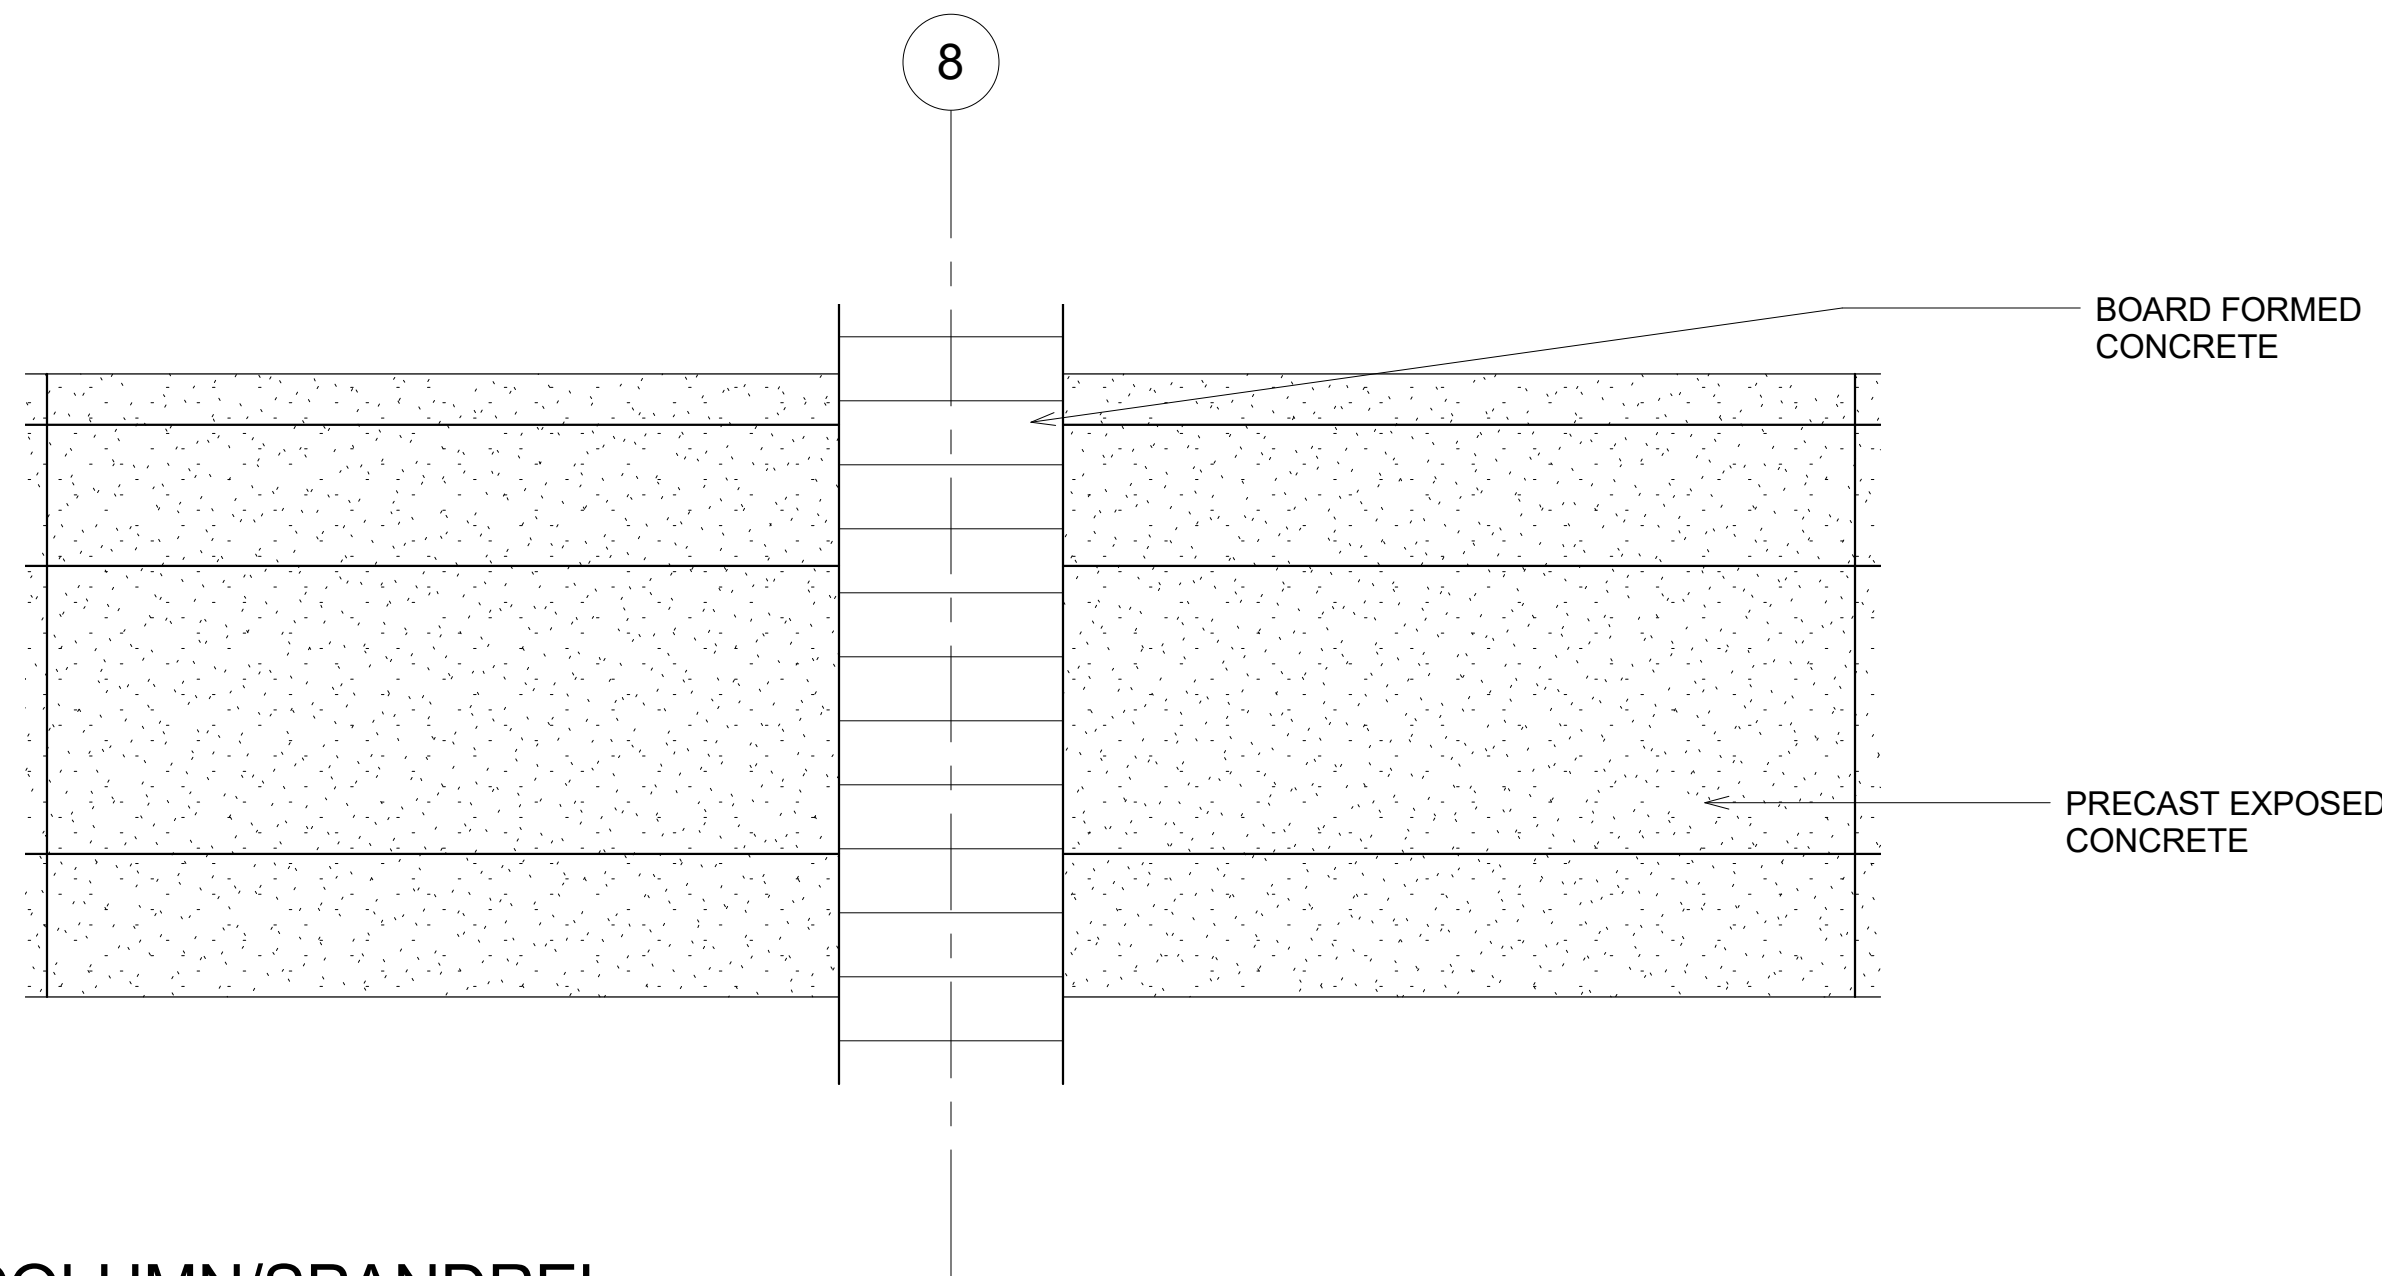


7 SPANDREL PANEL - L3
PS&S.01 1/2" = 1'-0"

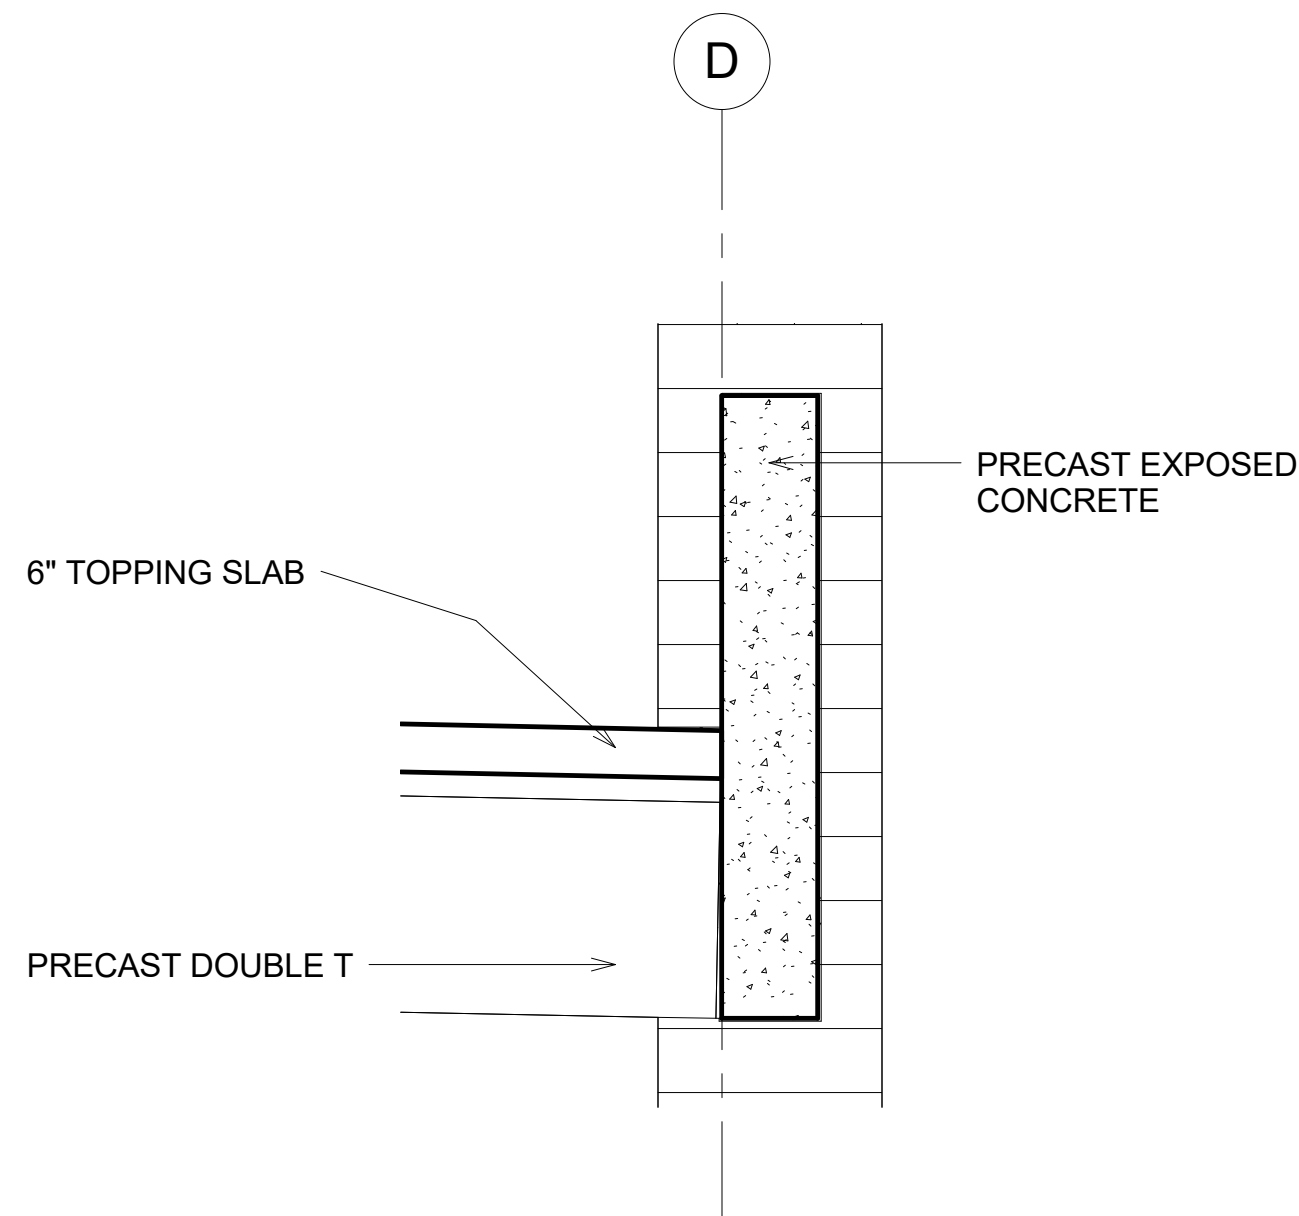


3 EAST STAIR TOWER
PS&S.01 1/2" = 1'-0"

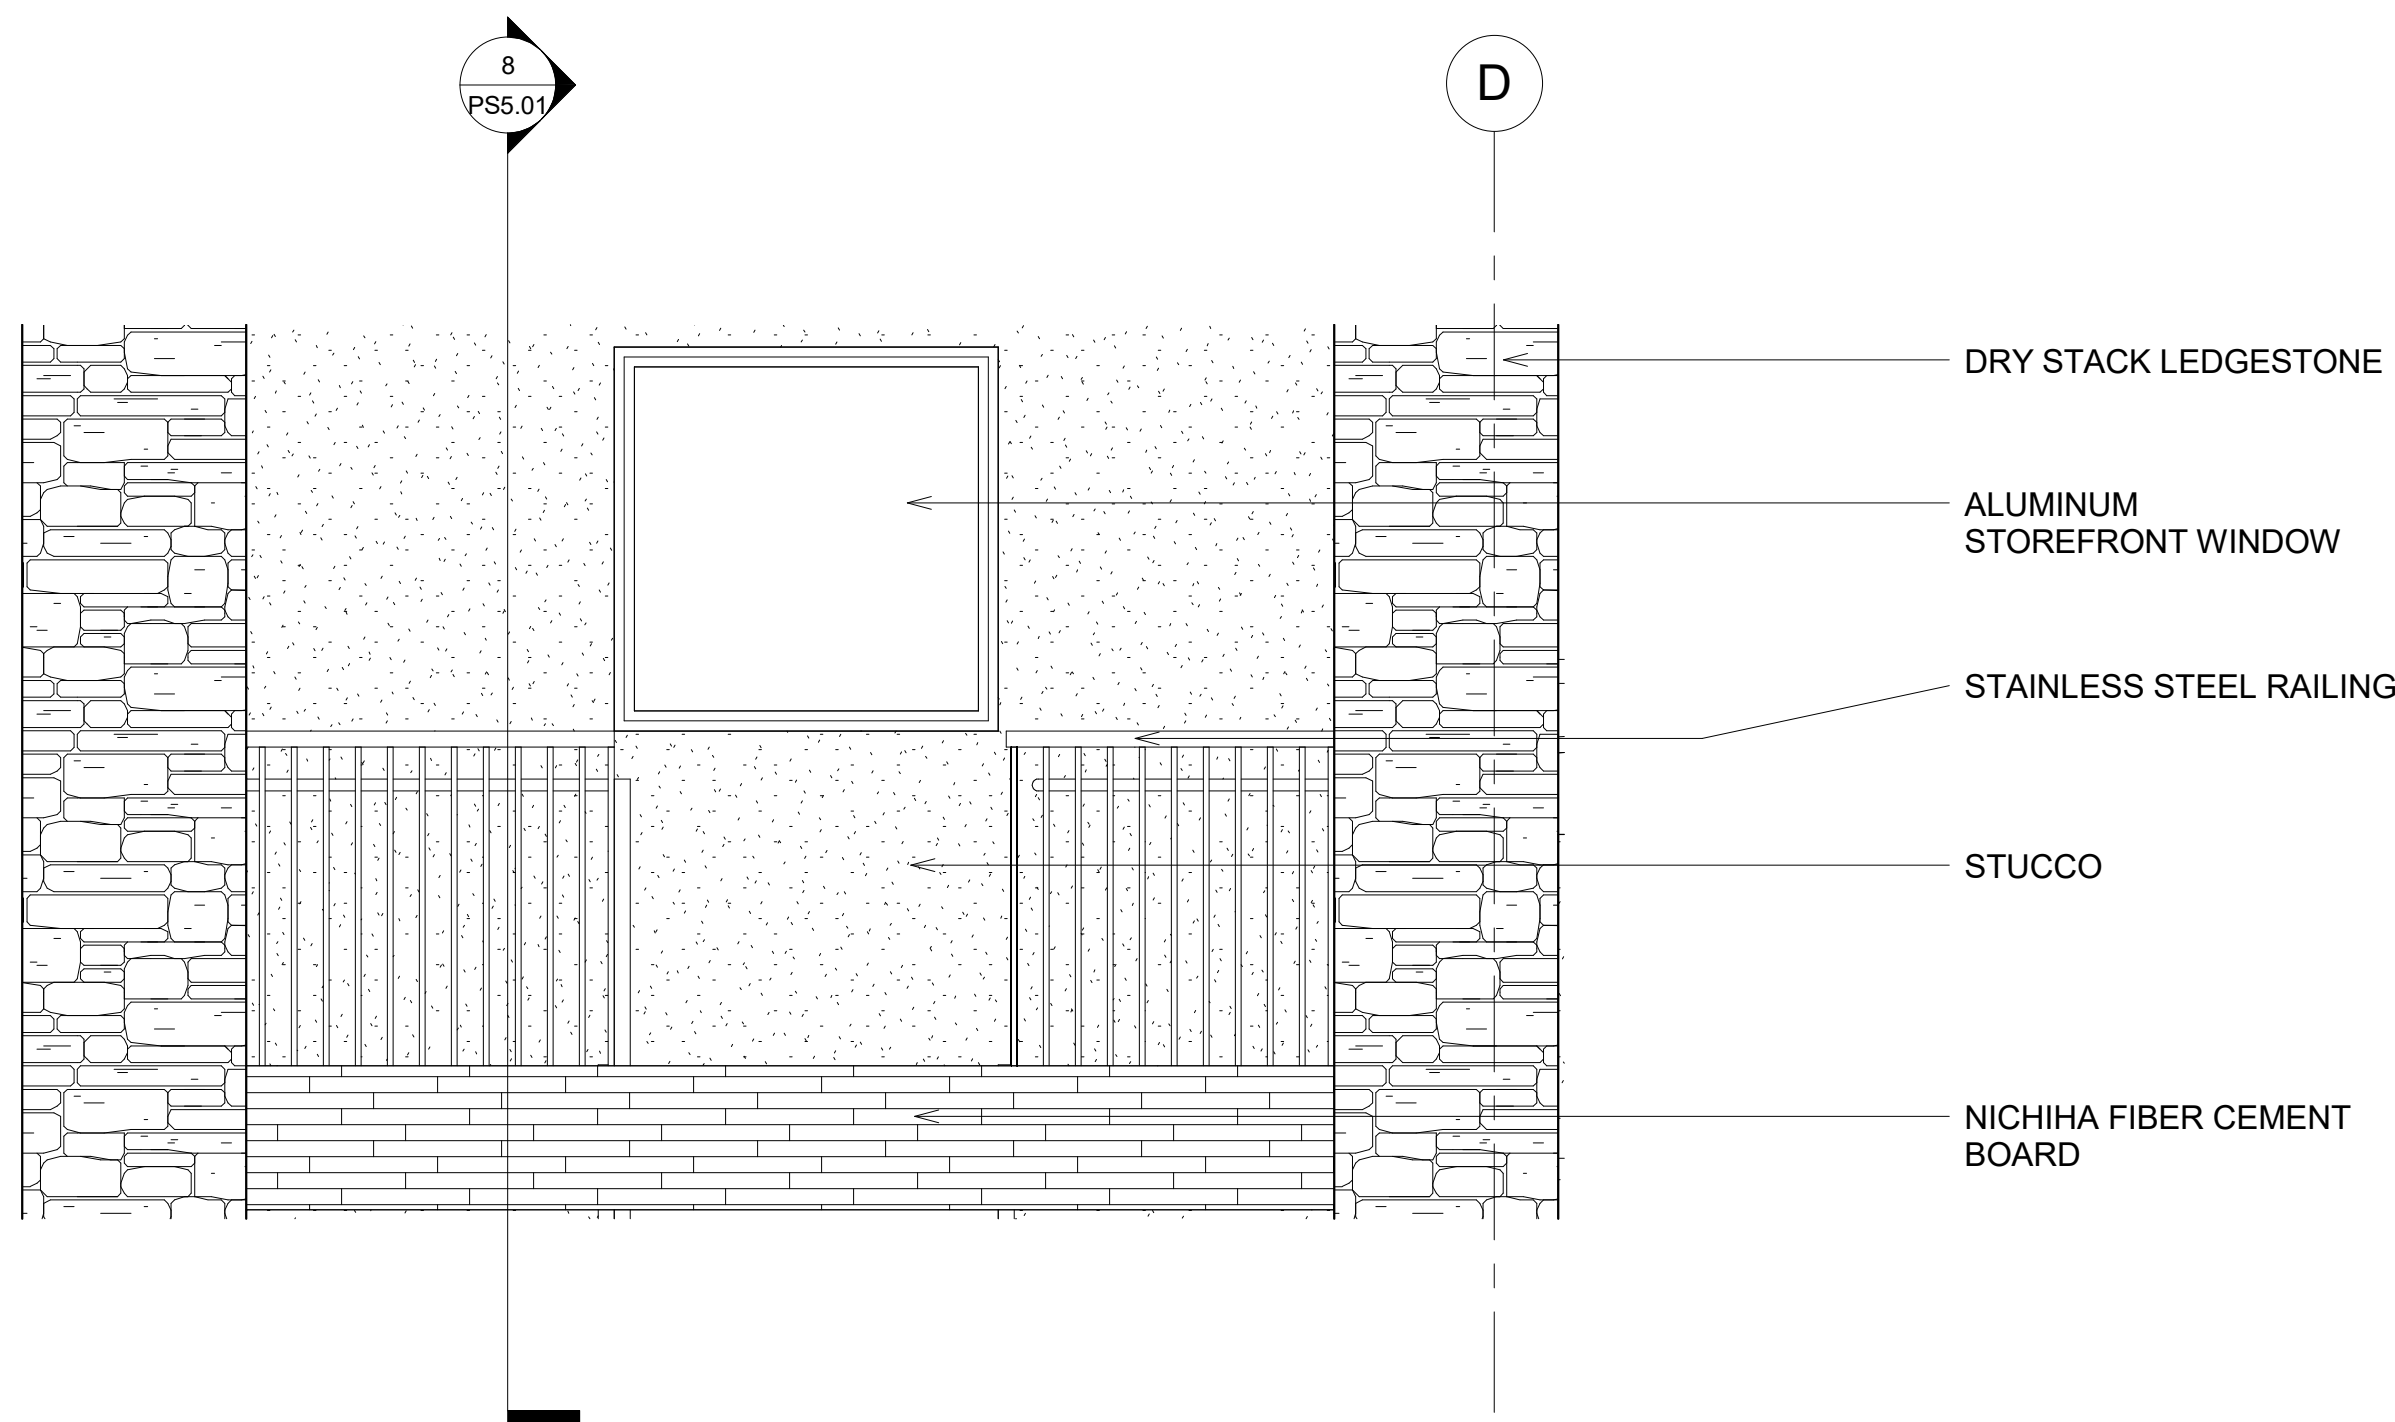


8 NICHIBA OVER STRUCTURE
PS&S.01 1/2" = 1'-0"

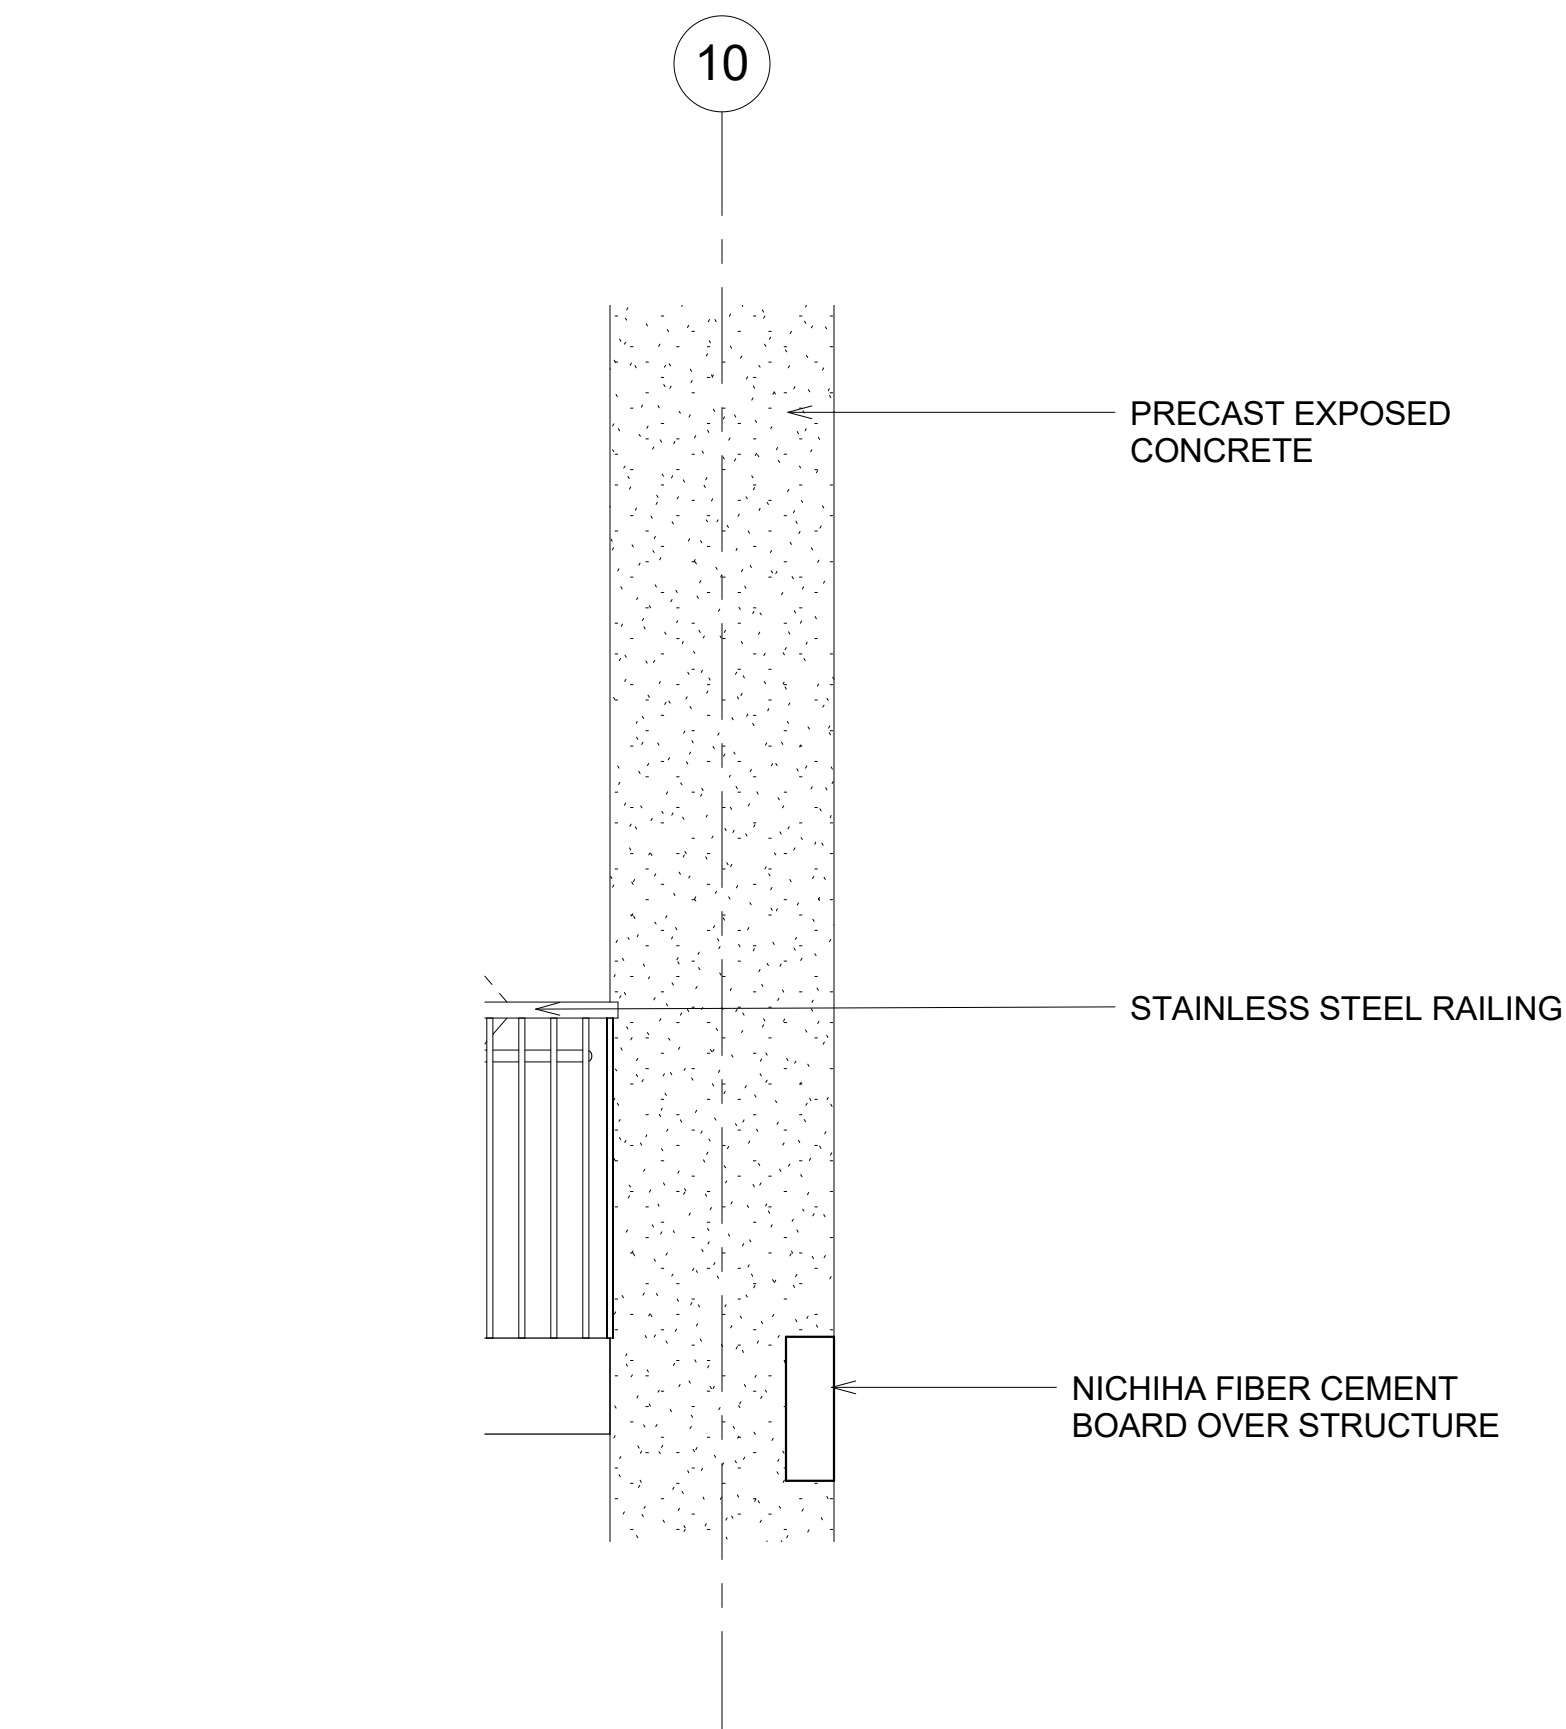

4 TYP. WINDOW
PS&S.01 1/2" = 1'-0"

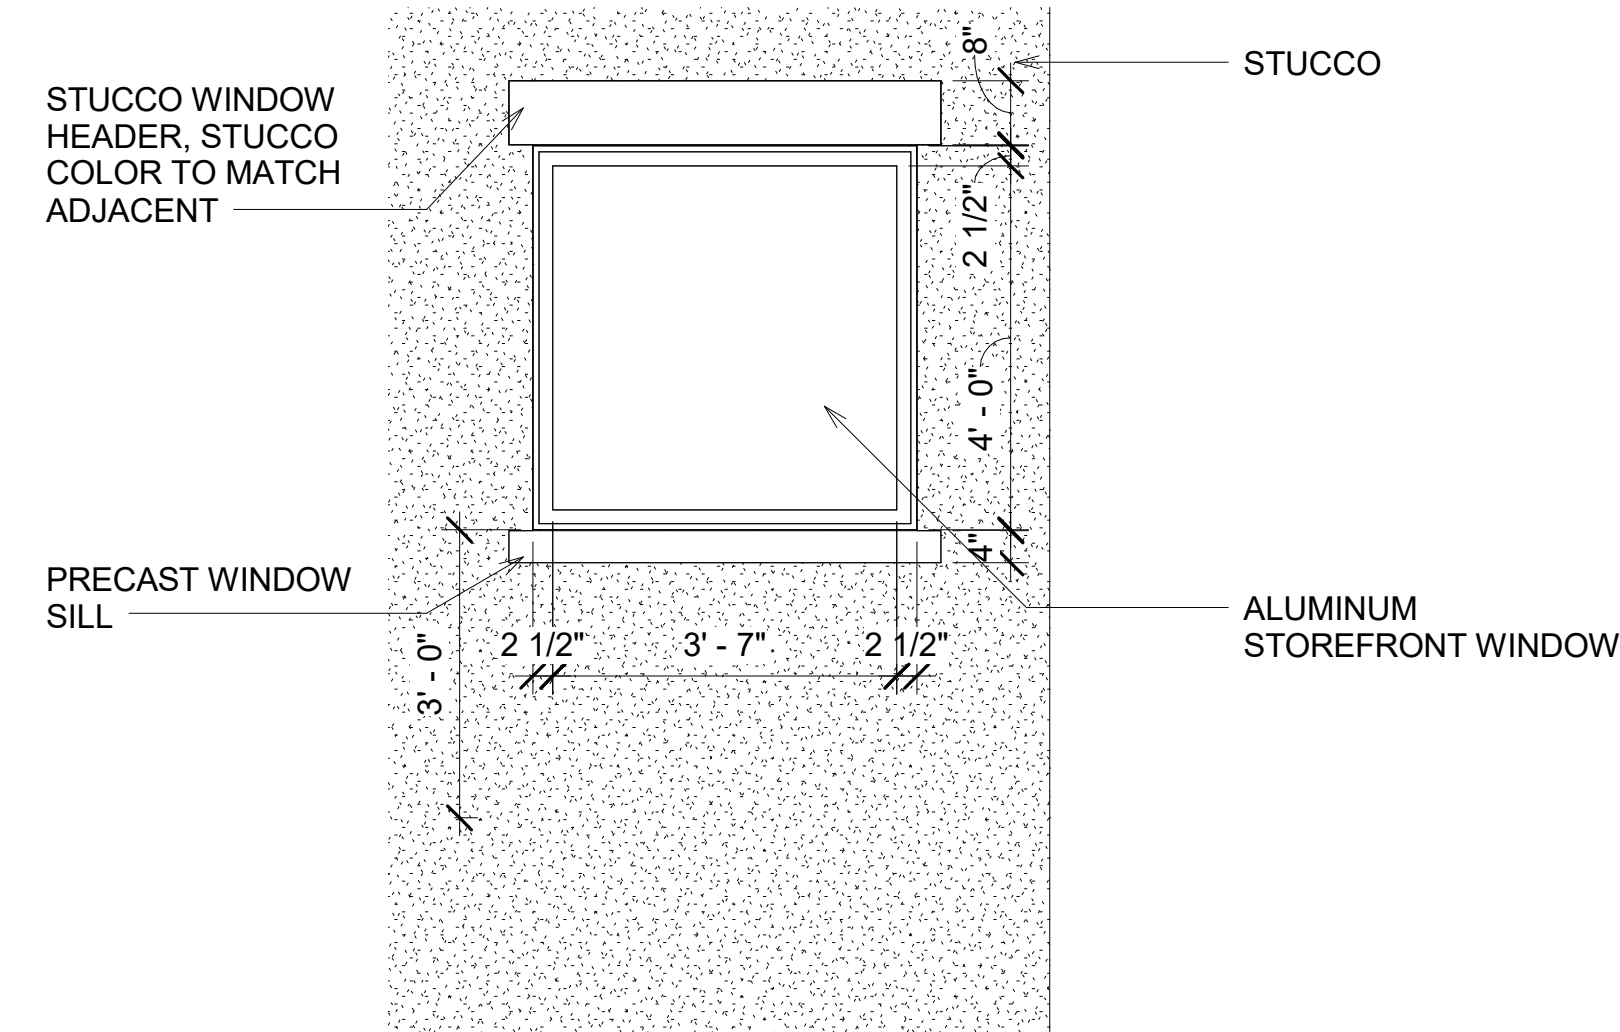

6 TYP. WINDOW SILL
PS&S.01 1/2" = 1'-0"

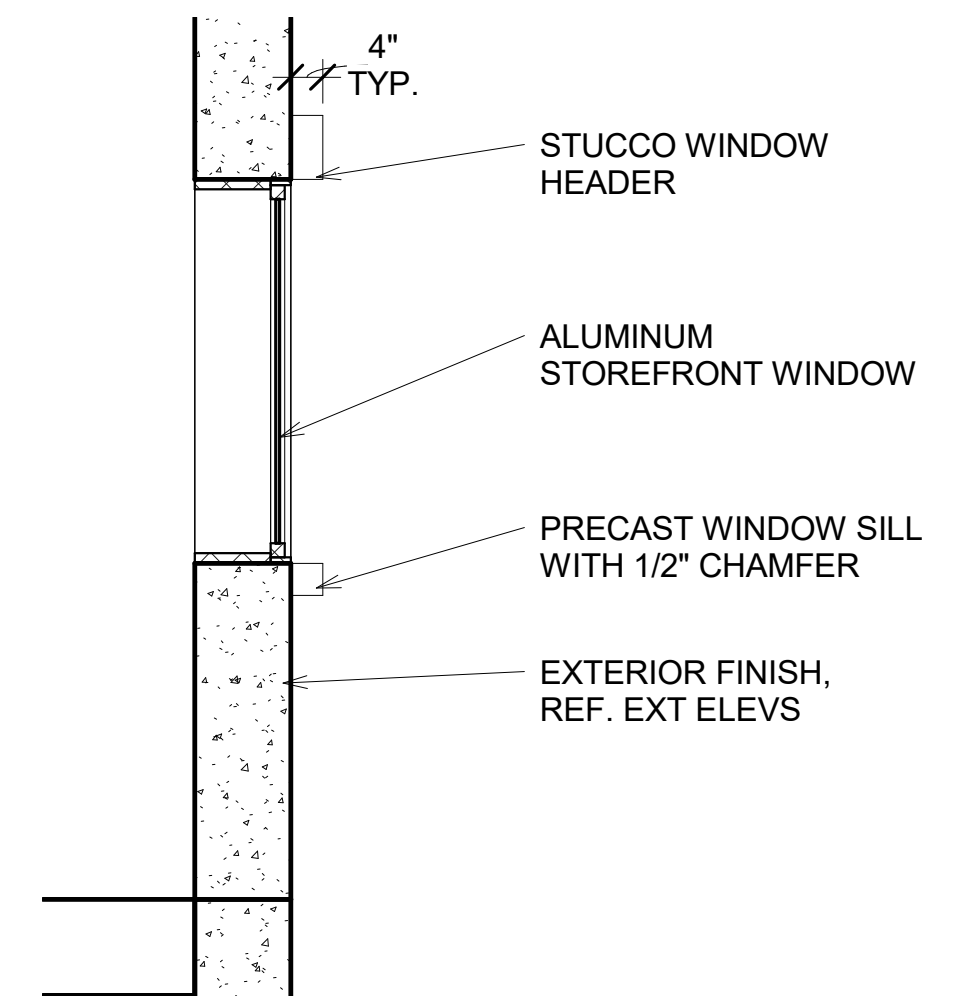


PRECAST EXPOSED
CONCRETE-NO COLOR



DRystack STONE-
HUDSON



STUCCO - LOGGIA

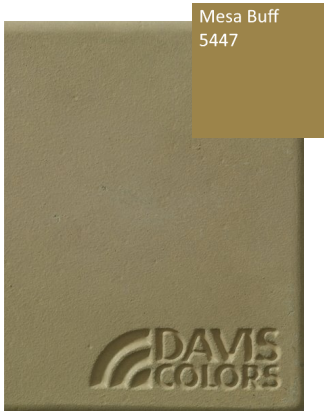

PRECAST CONCRETE-
MESA BUFF


PRECAST EXPOSED CONCRETE-
STAINED W/DAVIS COLORS



DRystack STONE-
ASHLAND



STUCCO - TAVERN TAUPE

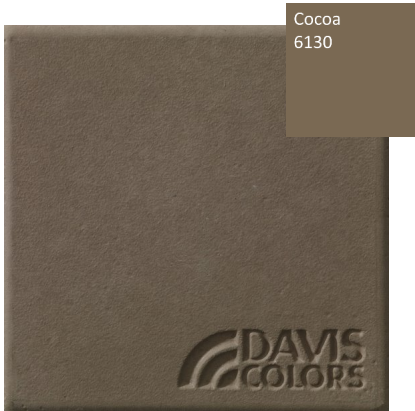


PRECAST CONCRETE-
COCOA

BOARD FORMED CONCRETE-
STAINED W/DAVIS COLORS



NICHIHA FIBER CEMENT BOARD-
CEDAR

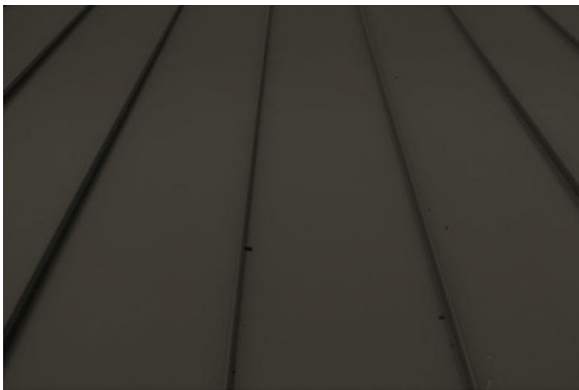

METAL ROOFING- DARK BRONZE



OLYMPIC STAIN - CHOCOLATE



ALUMINUM-
STORE FRONT WINDOWS



SUNSHADES



ALUMINUM-
STORE FRONT WINDOWS

P:\1627 ECSD 34th-RSES Project\Red Sandstone\1627.02.1 - Combined Sheets\1627.02.1 - RSES Combined Sheet_062117.rvt
8/21/2017 2:45:33 PM

1
PS9.00
Future Development
1/8" = 1'-0"



DLR Group
Architecture Engineering Planning Interiors

TAB Associates, Inc.
56 Edwards Village Blvd Suite 210
Edwards, CO 81632 970-766-1740

© 2017 DLR Group Inc. a Colorado corporation. ALL RIGHTS RESERVED



PS9.00
1627.02.1
08/21/17
Revised

Site Section - Future Development
Red Sandstone Elementary School Renovation +
Parking Garage - Vail Potato Patch Block 2 Lot 8


551 N Frontage Rd W,
Vail, CO 81657

STAMP


SCHEMATIC
DESIGN SET

P:\1627 ECD\3485-RSES Project\Red Sandstone\1627.02.1 - RSES Combined Slices_062117.rvt
8/21/2017 12:18:15 PM


DECEMBER 21, 10:00AM

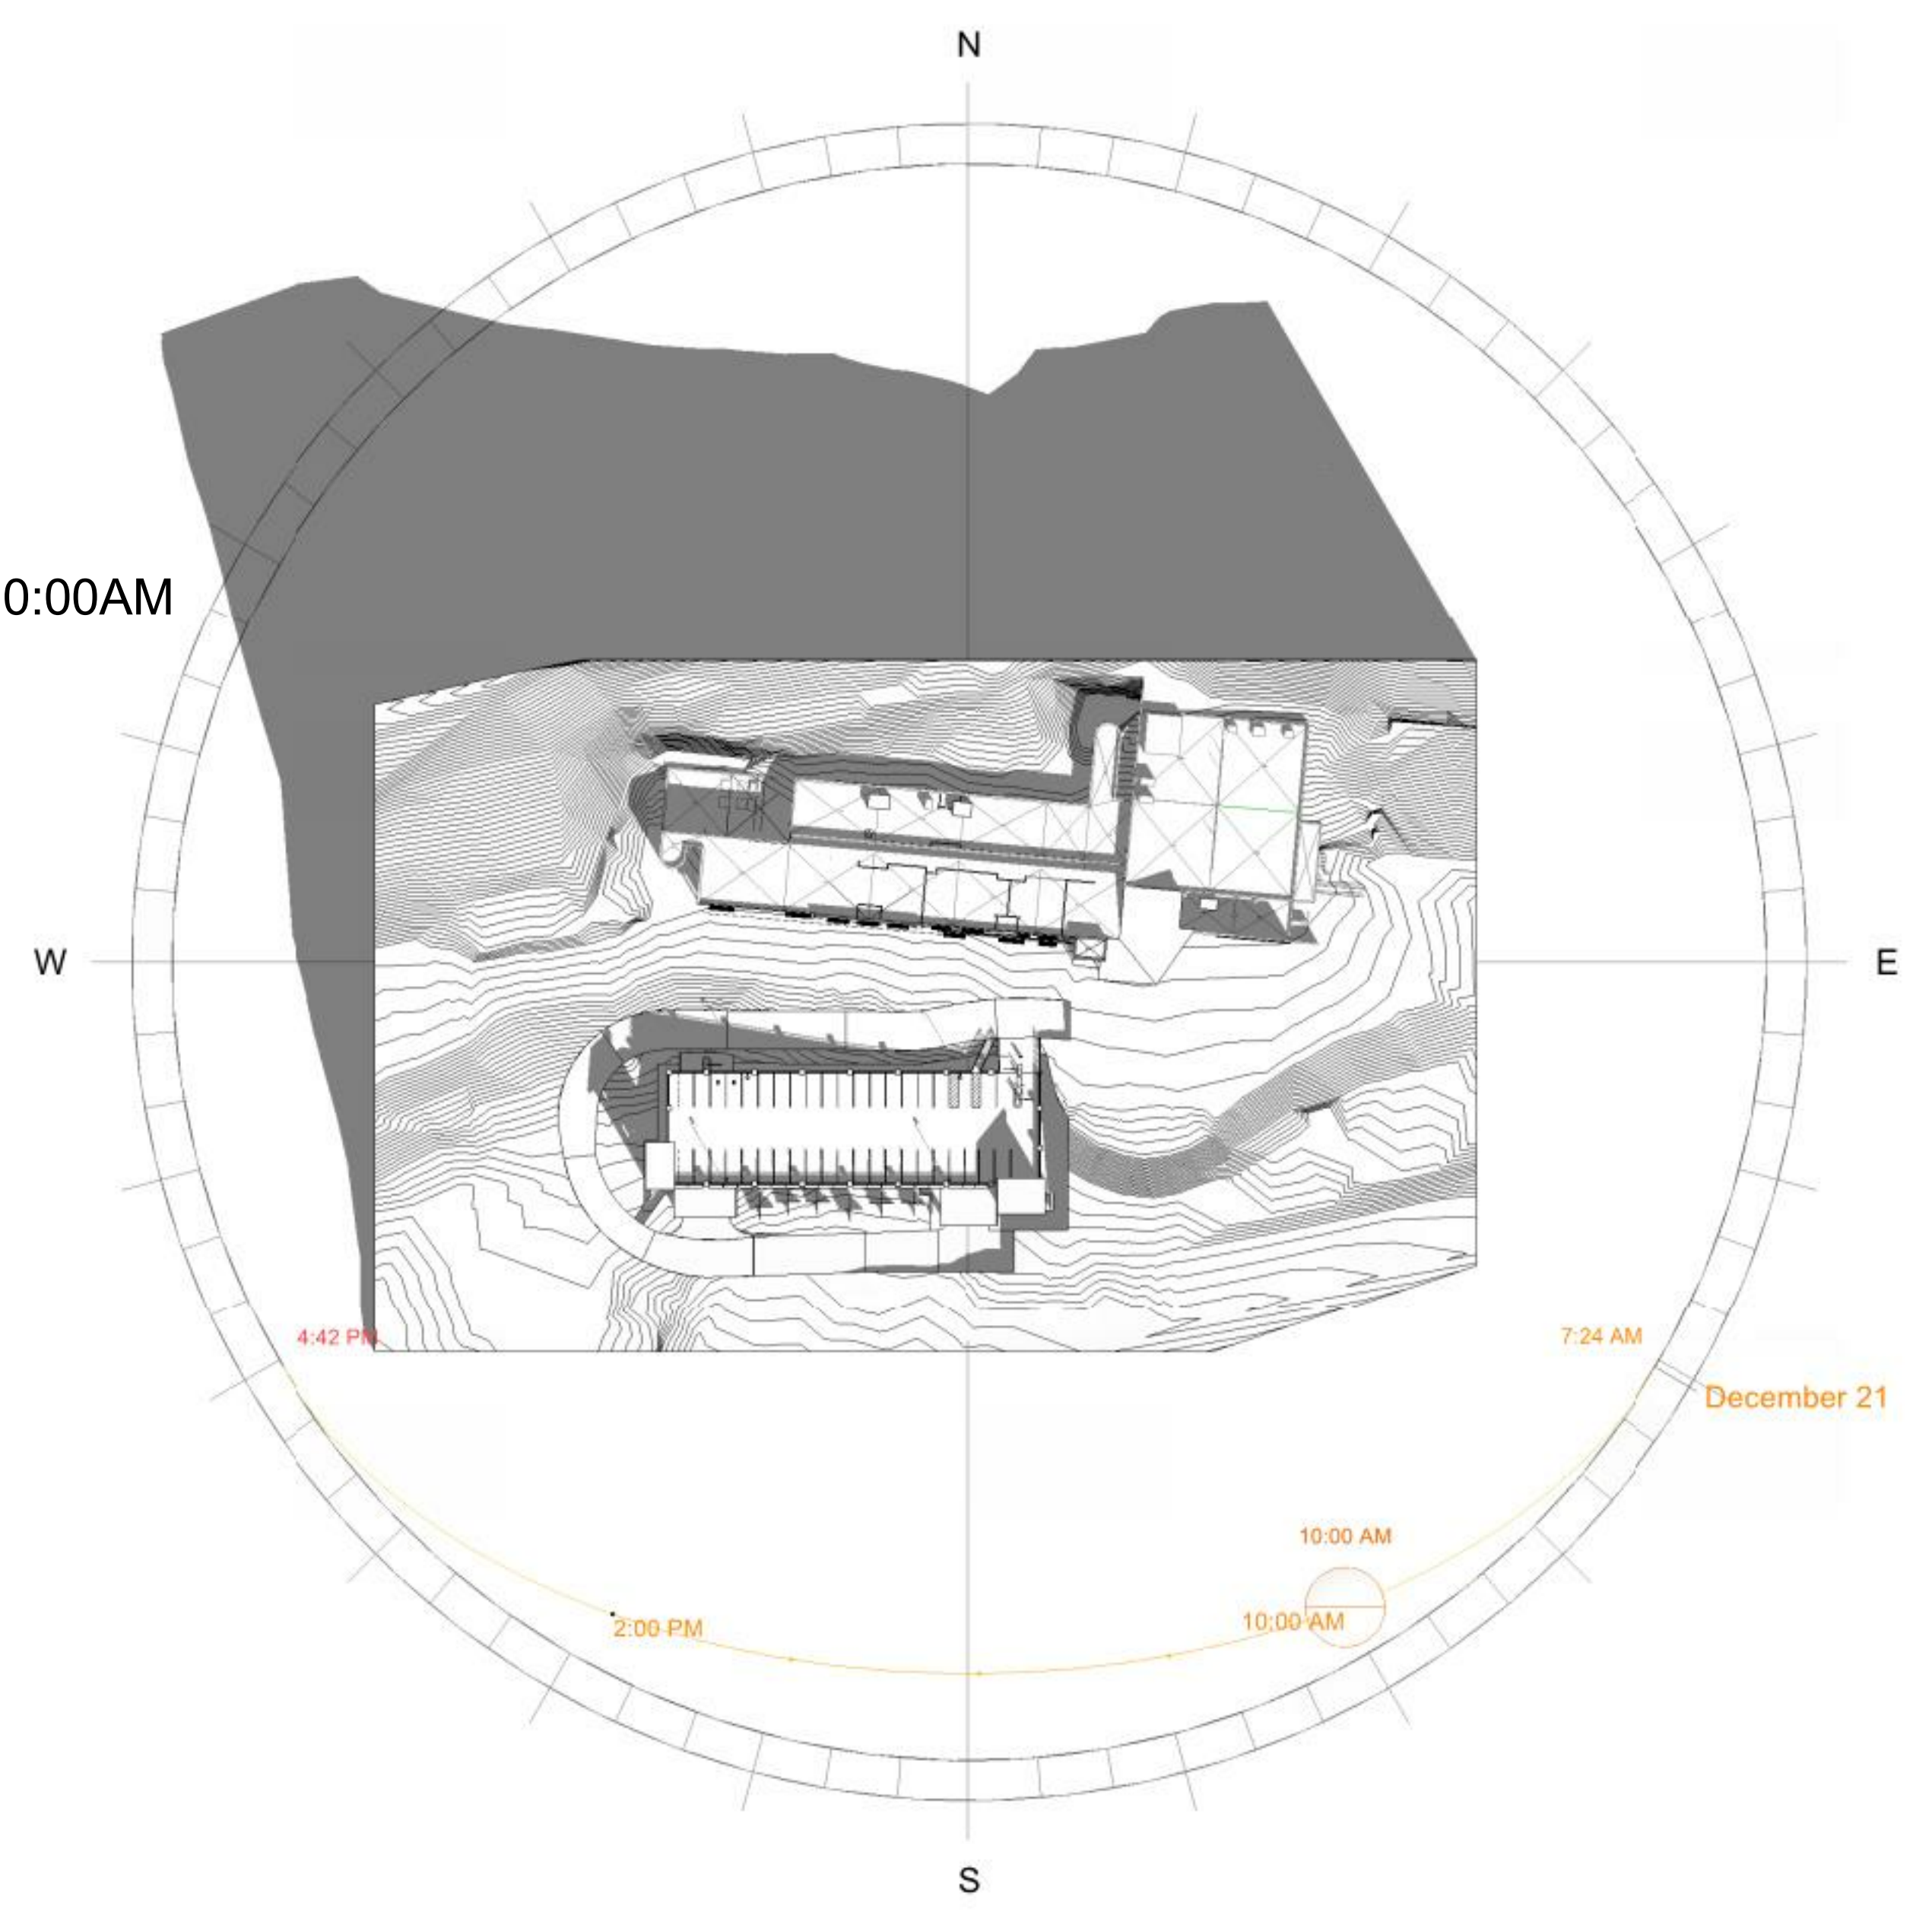


DECEMBER 21, 2:00PM

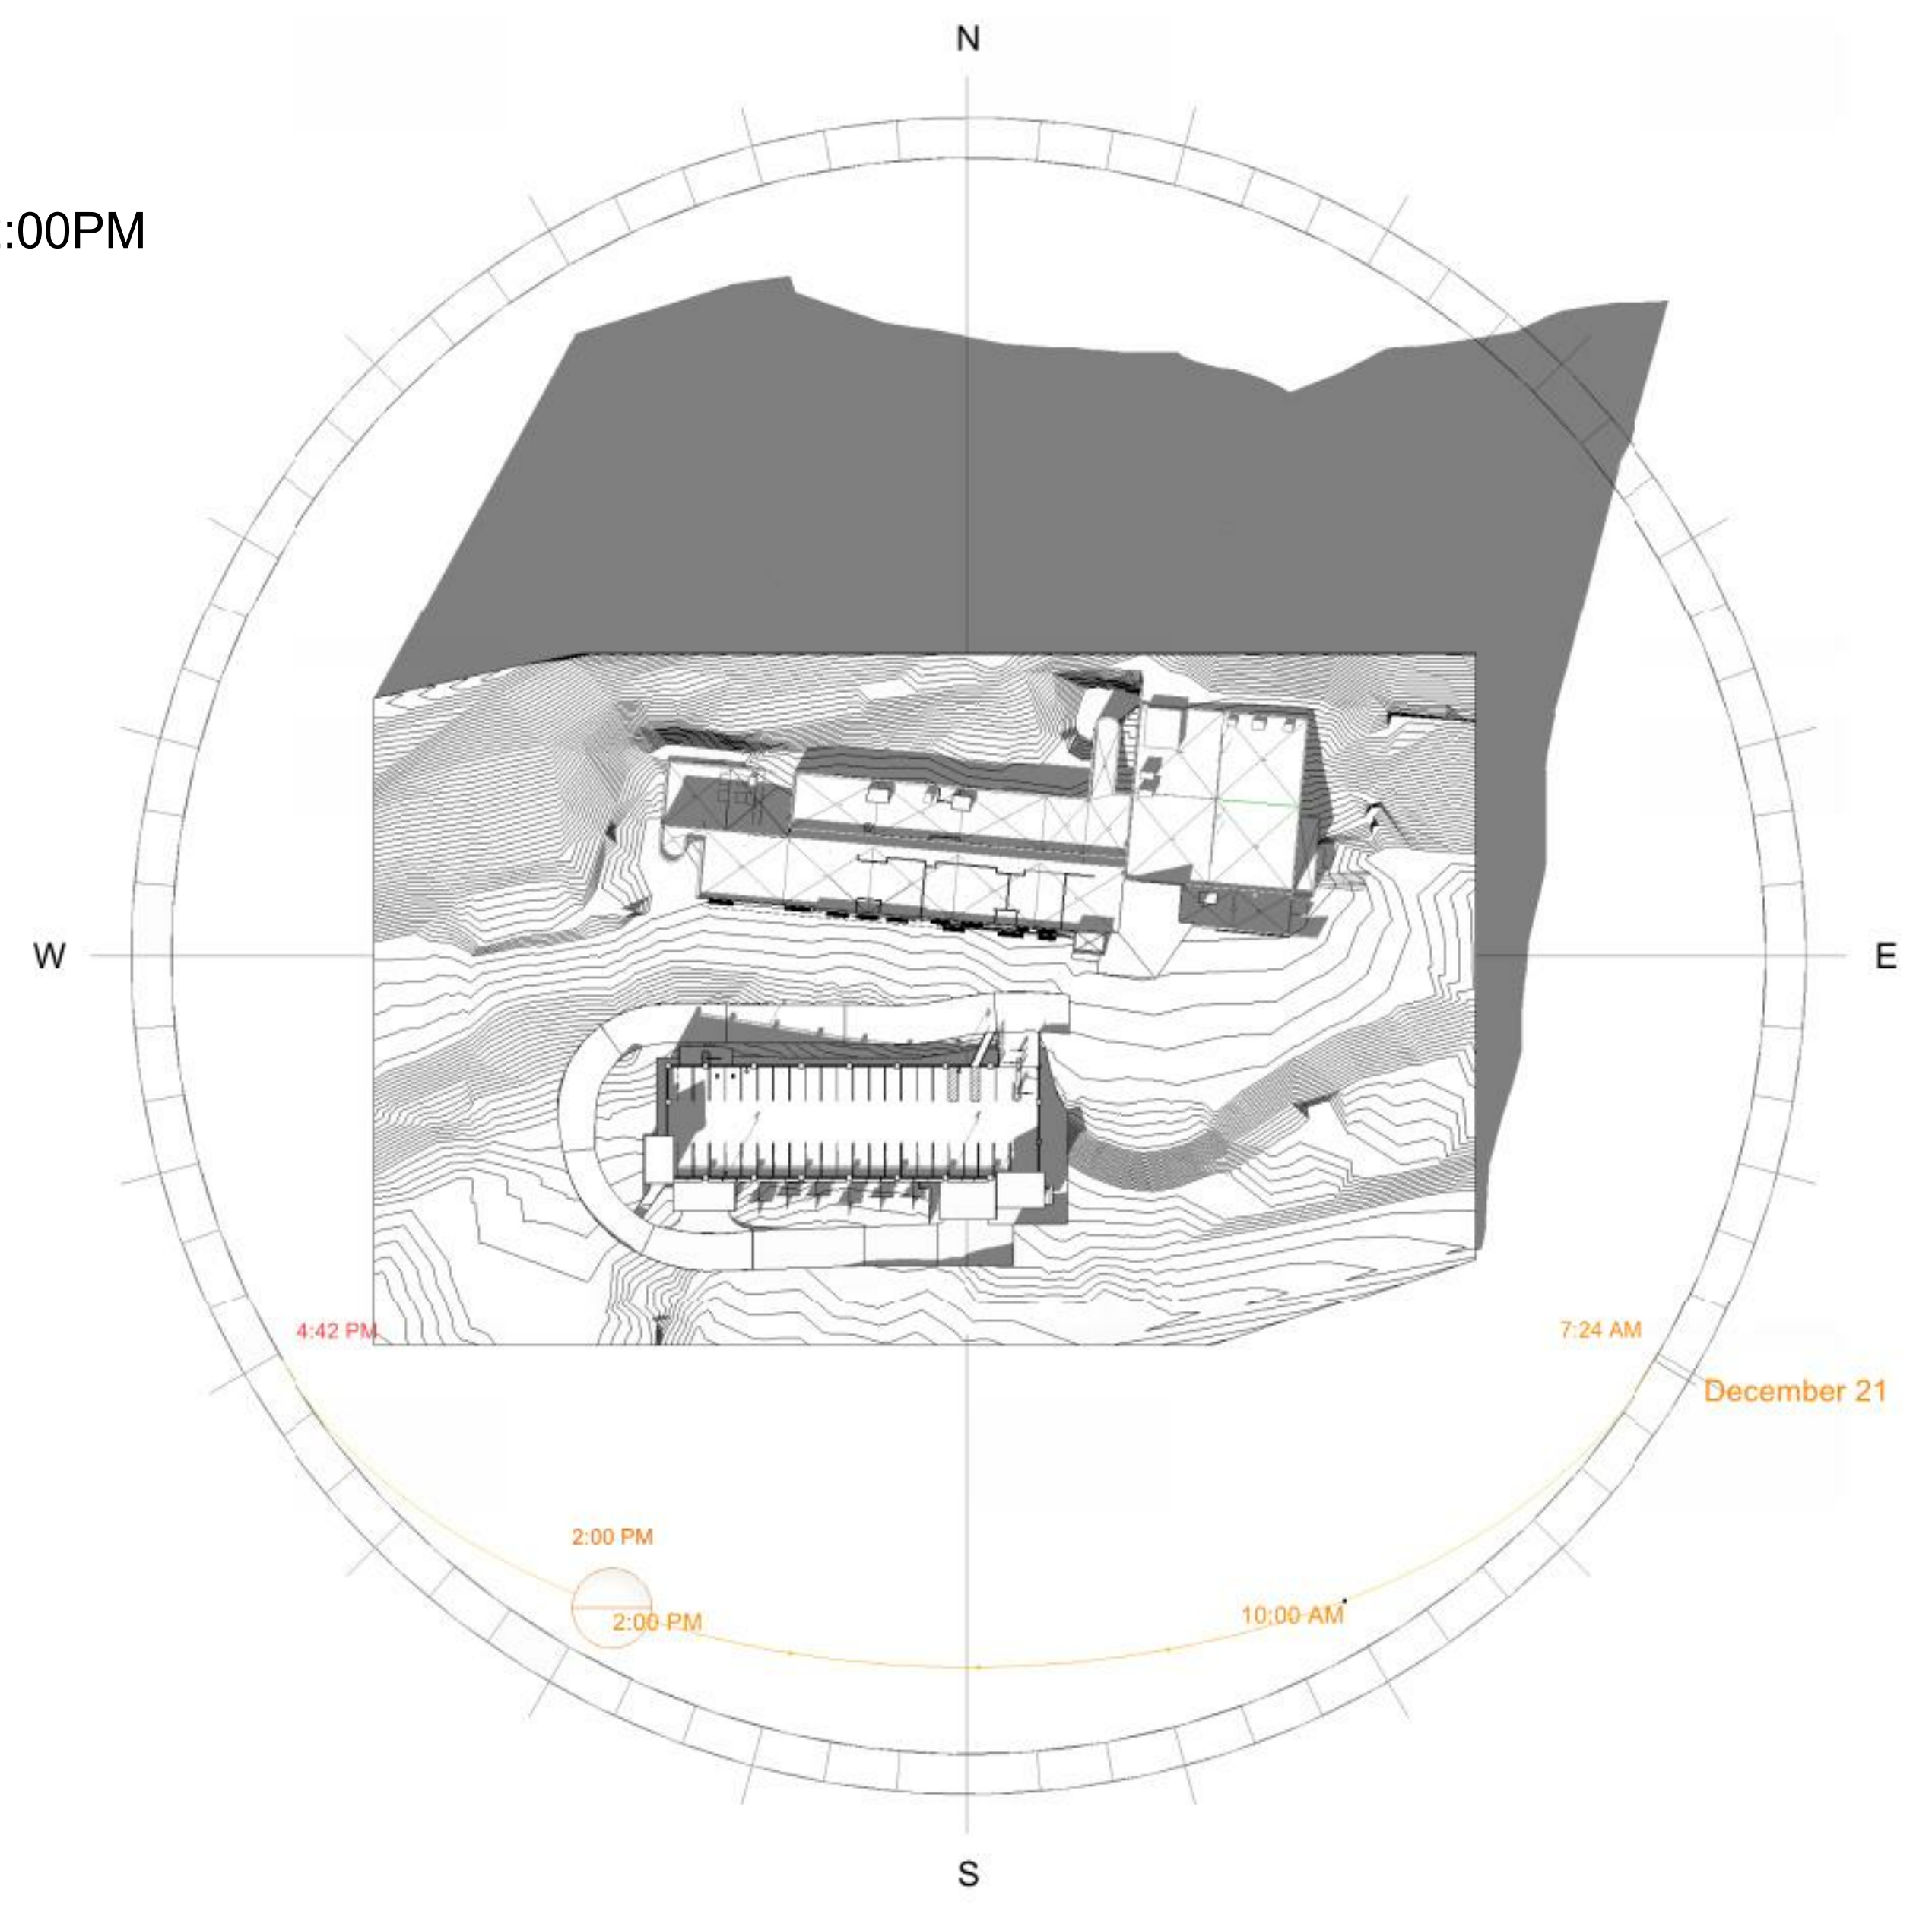

MARCH 21, 10:00AM

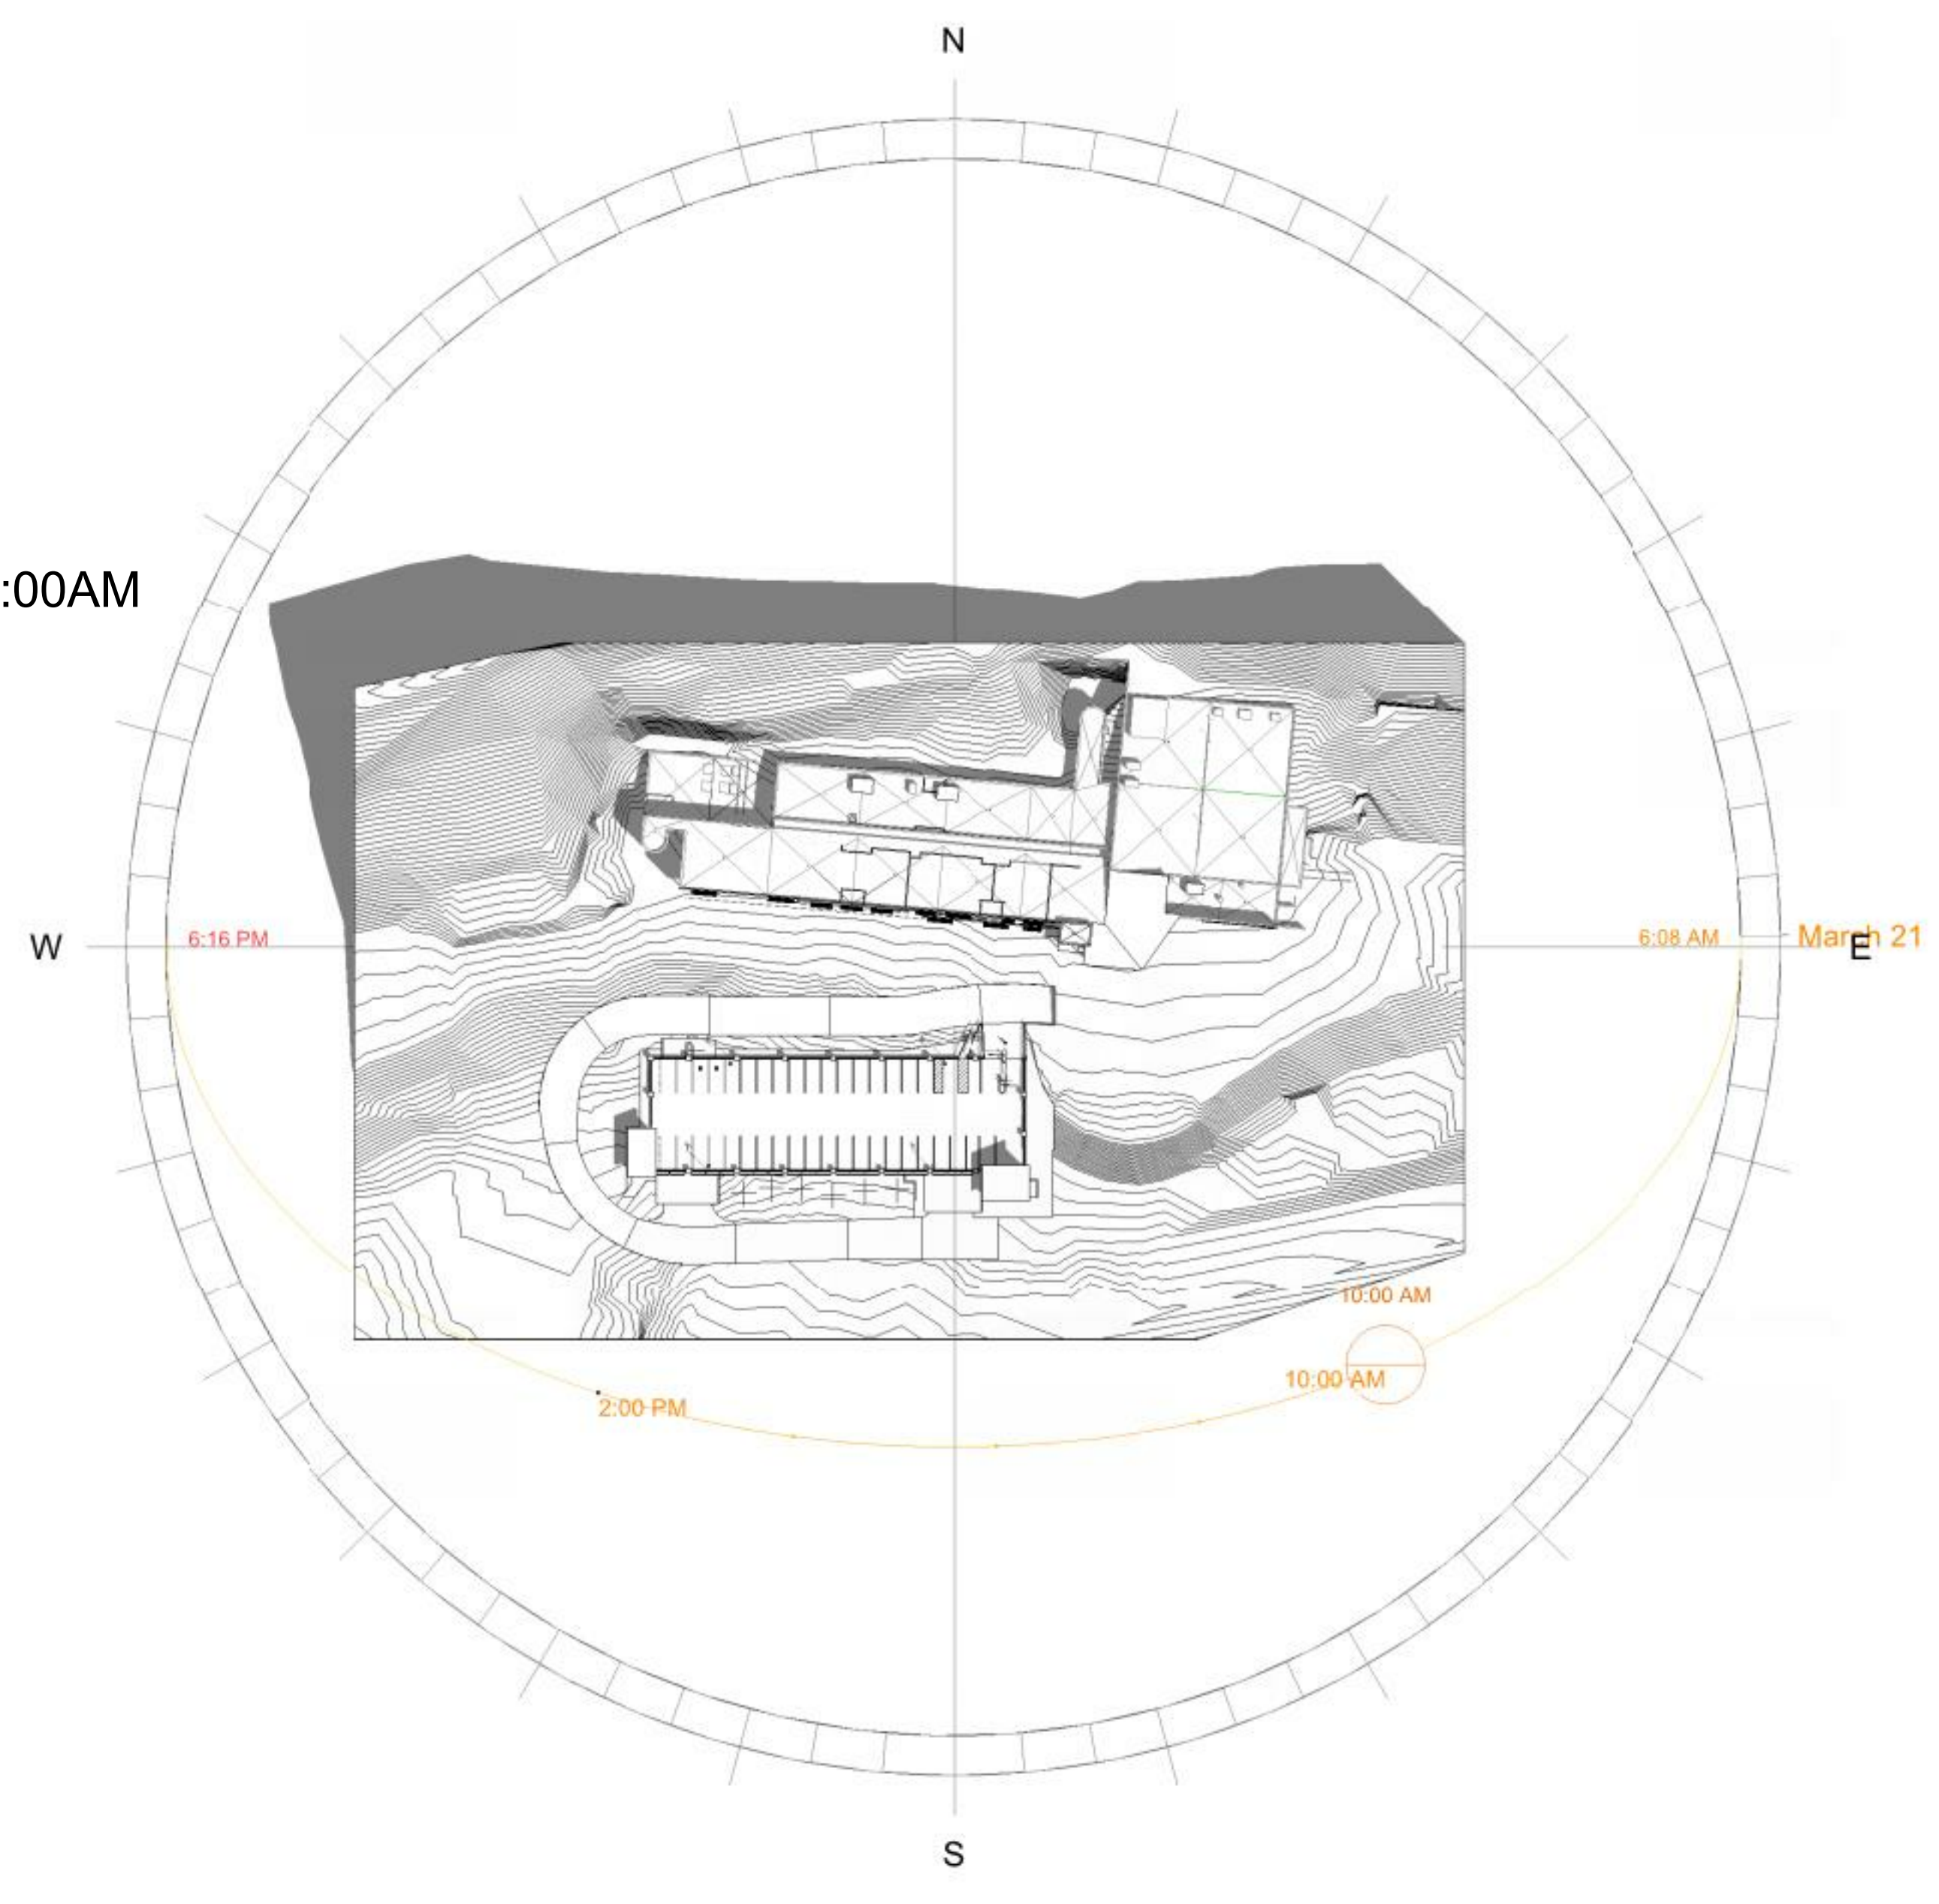

MARCH 21, 2:00PM

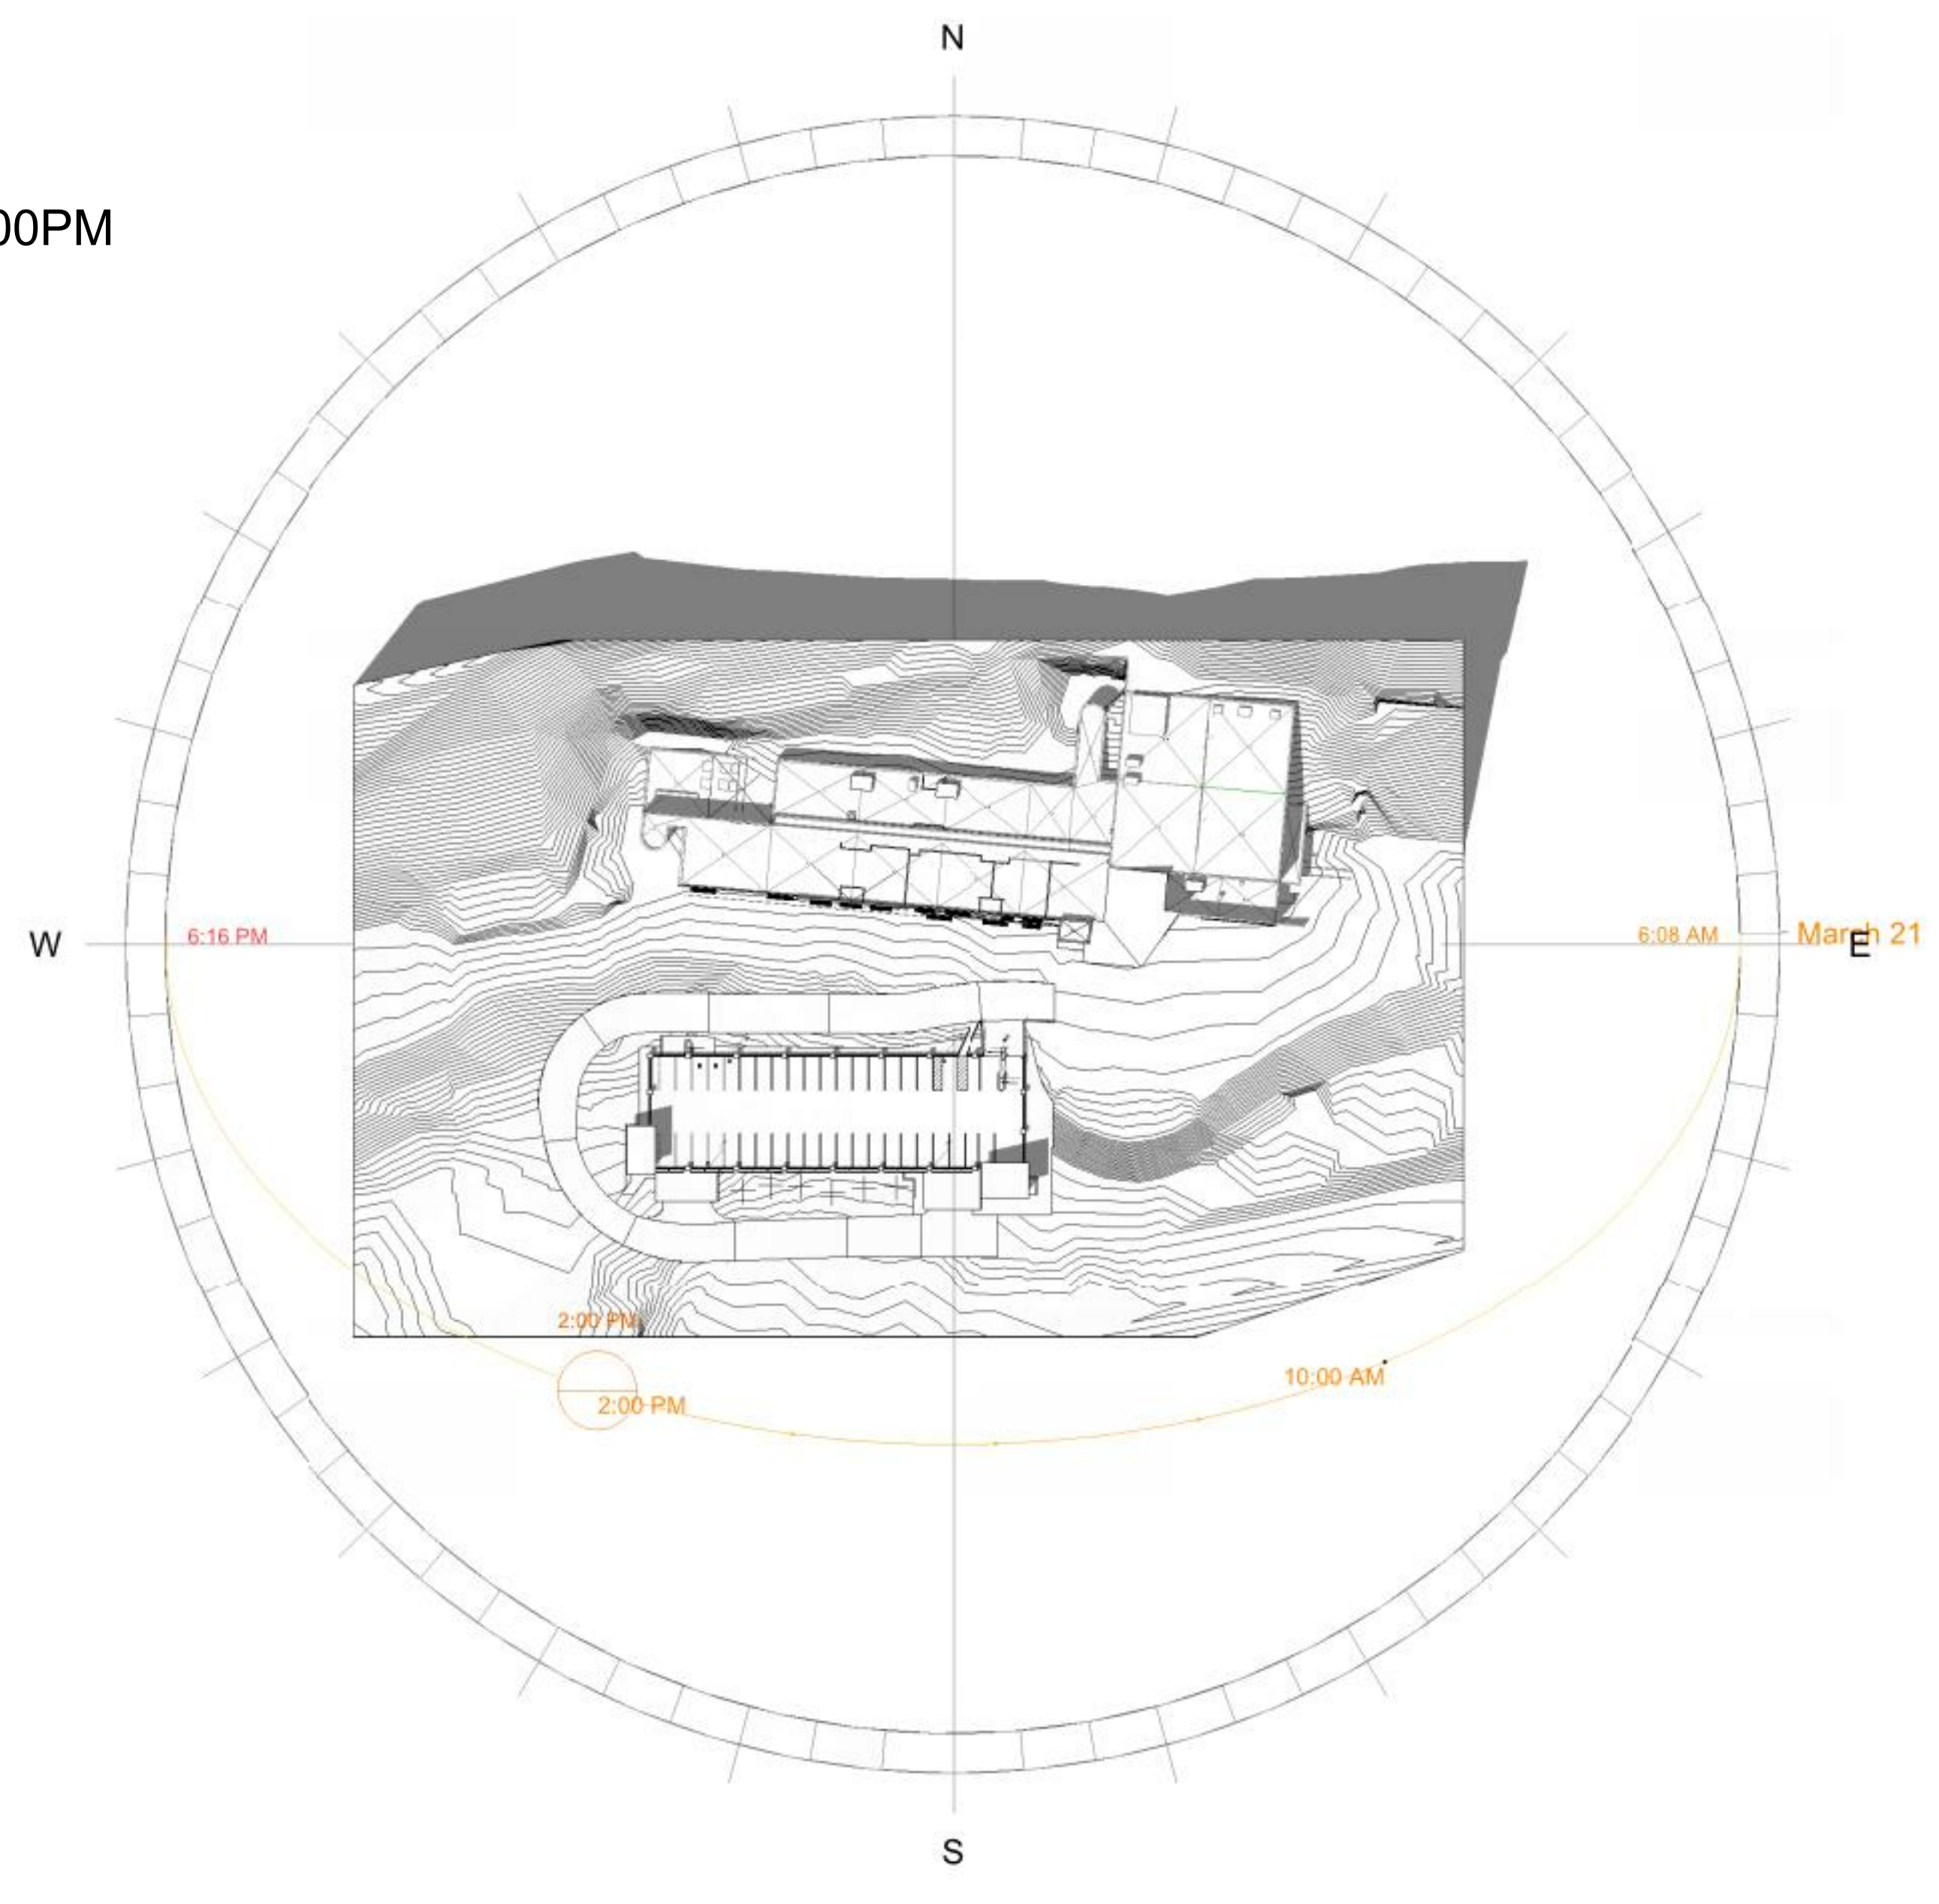

SCHEMATIC
DESIGN SET


STAMP
551 N Frontage Rd W,
Vail, CO 81657

Solar Analysis
Red Sandstone Elementary School Renovation +
Parking Garage - Vail Potato Patch Block 2 Lot 8


PS9.01
1627.02.1
08/21/17
Revised

TAB Associates, Inc.
56 Edwards Village Blvd Suite 210
Edwards, CO 81632 970-766-1740
HASELDEN
CONSTRUCTION

DLR Group
Architecture Engineering Planning Interiors
© 2017 DLR Group Inc. a Colorado corporation. ALL RIGHTS RESERVED

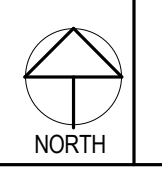

SEPTEMBER 23, 10:00AM

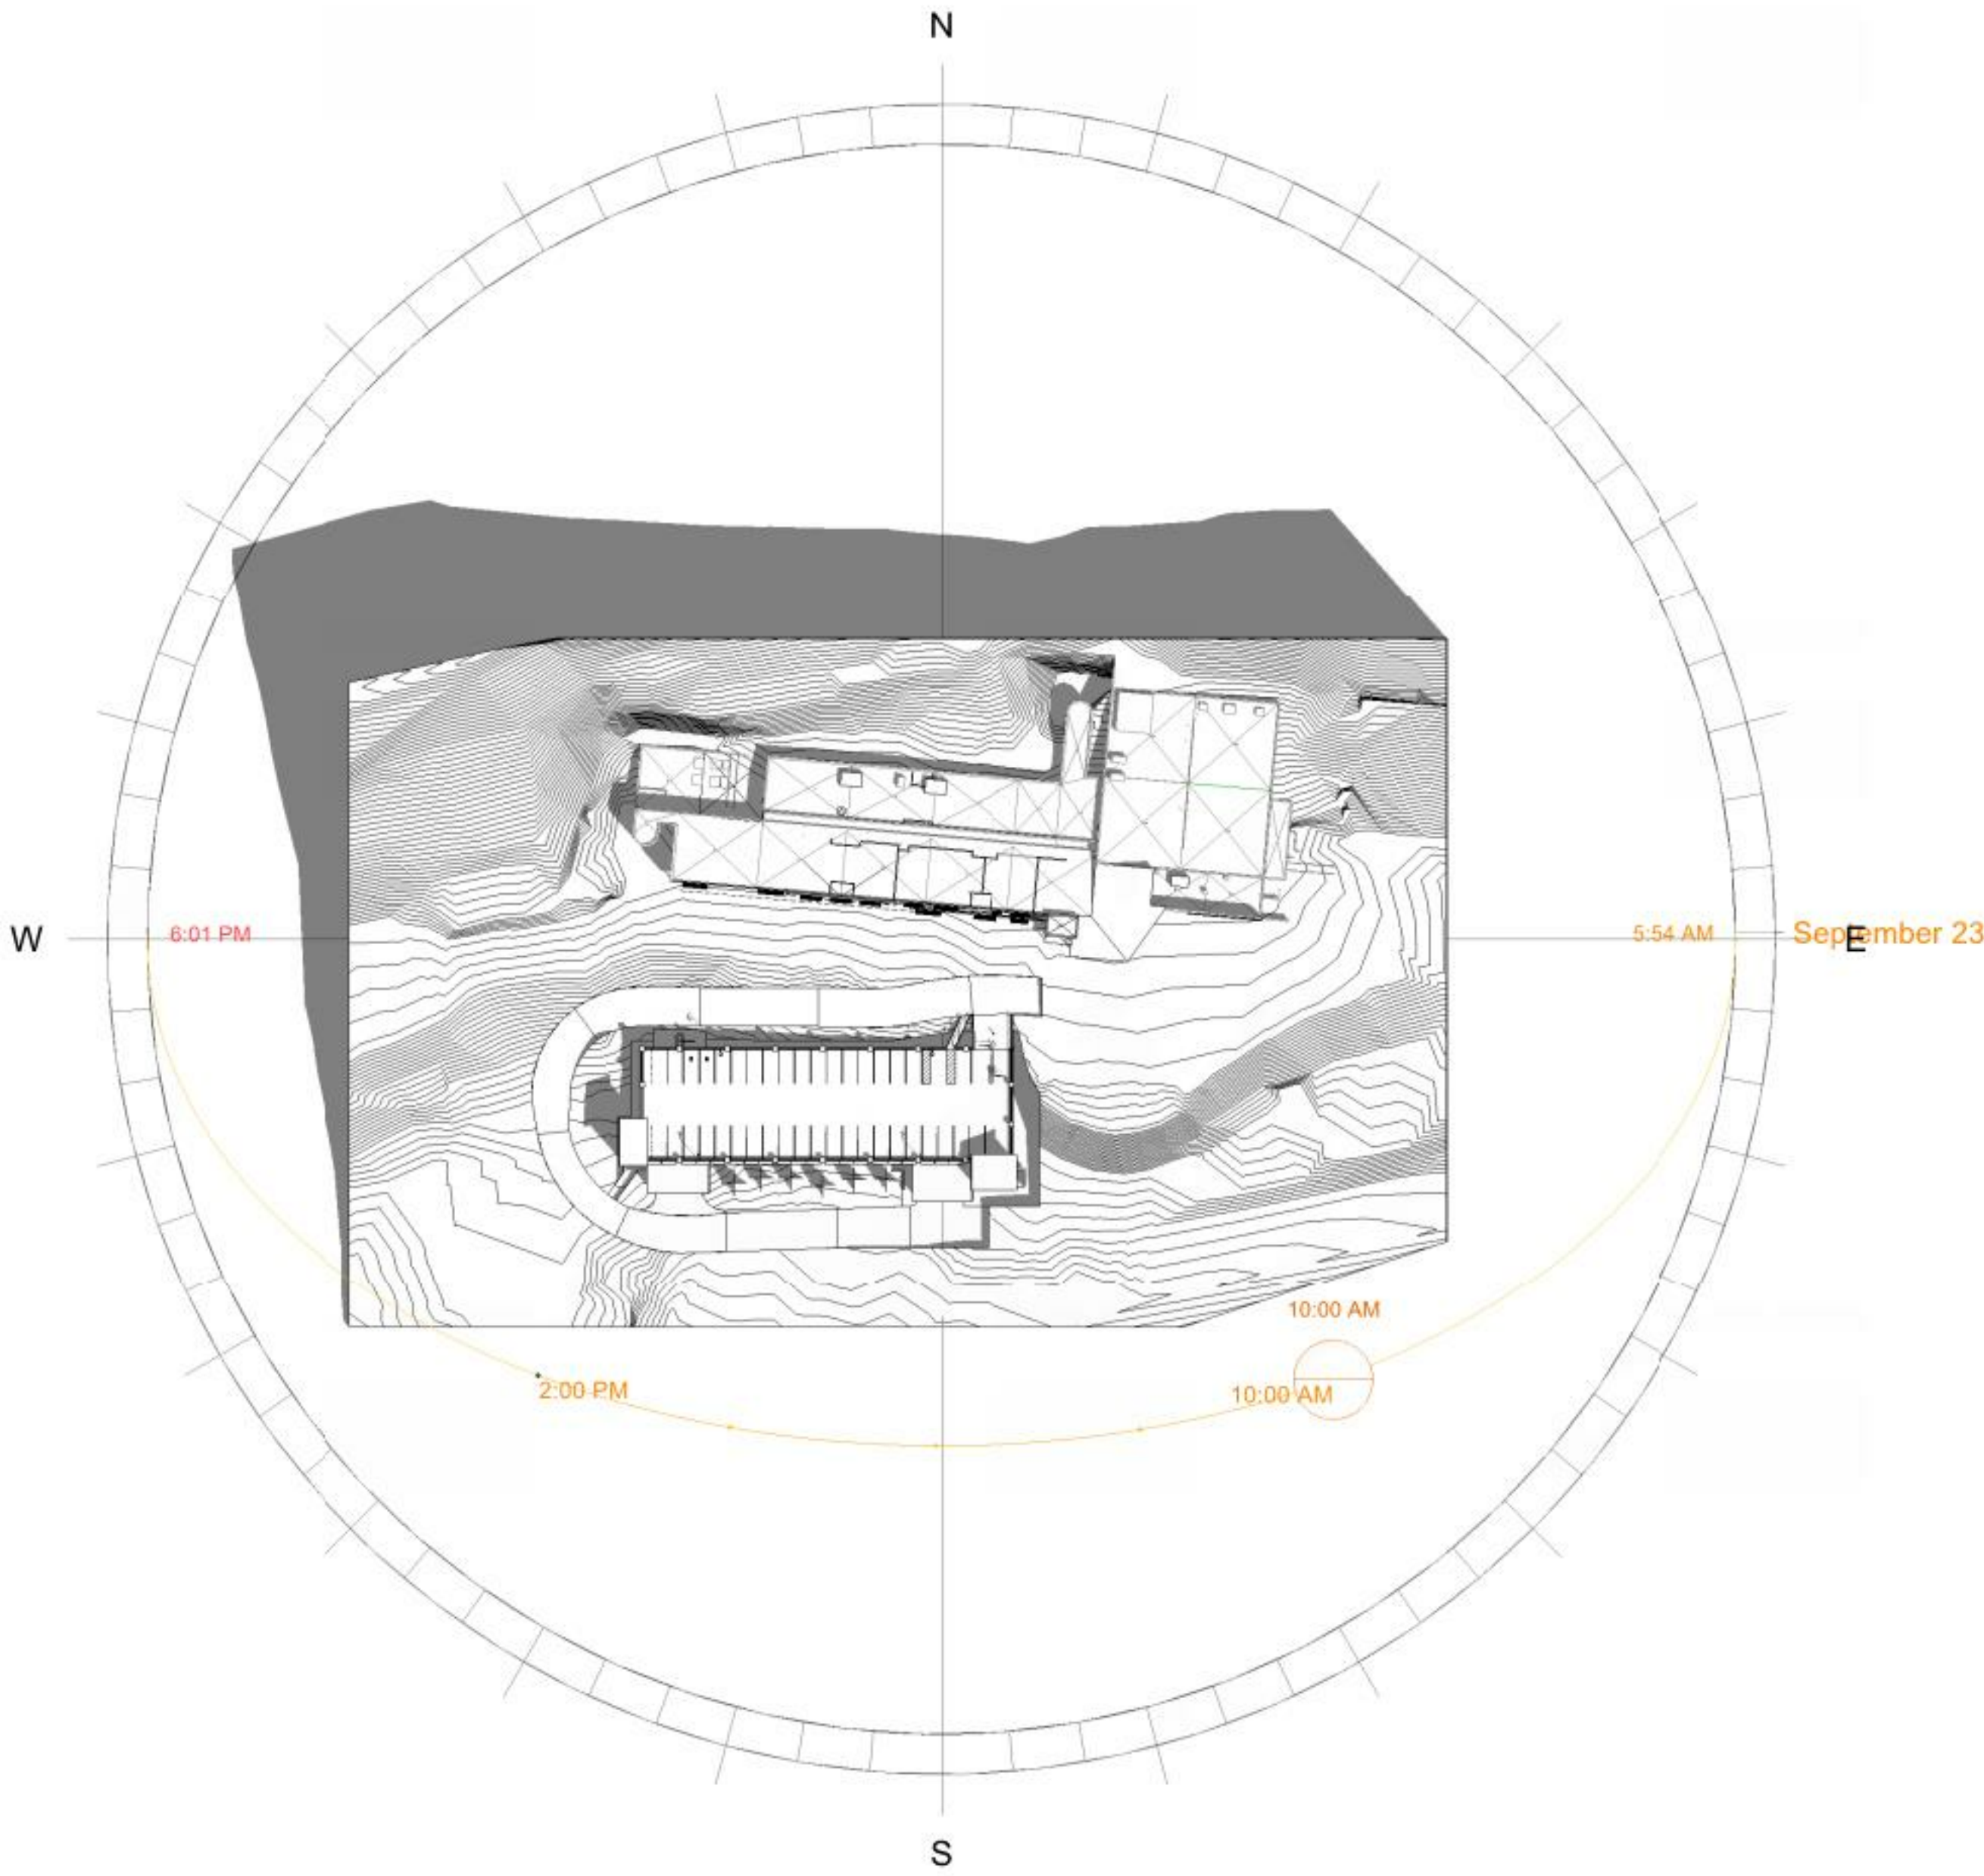

SEPTEMBER 23, 2:00PM

