


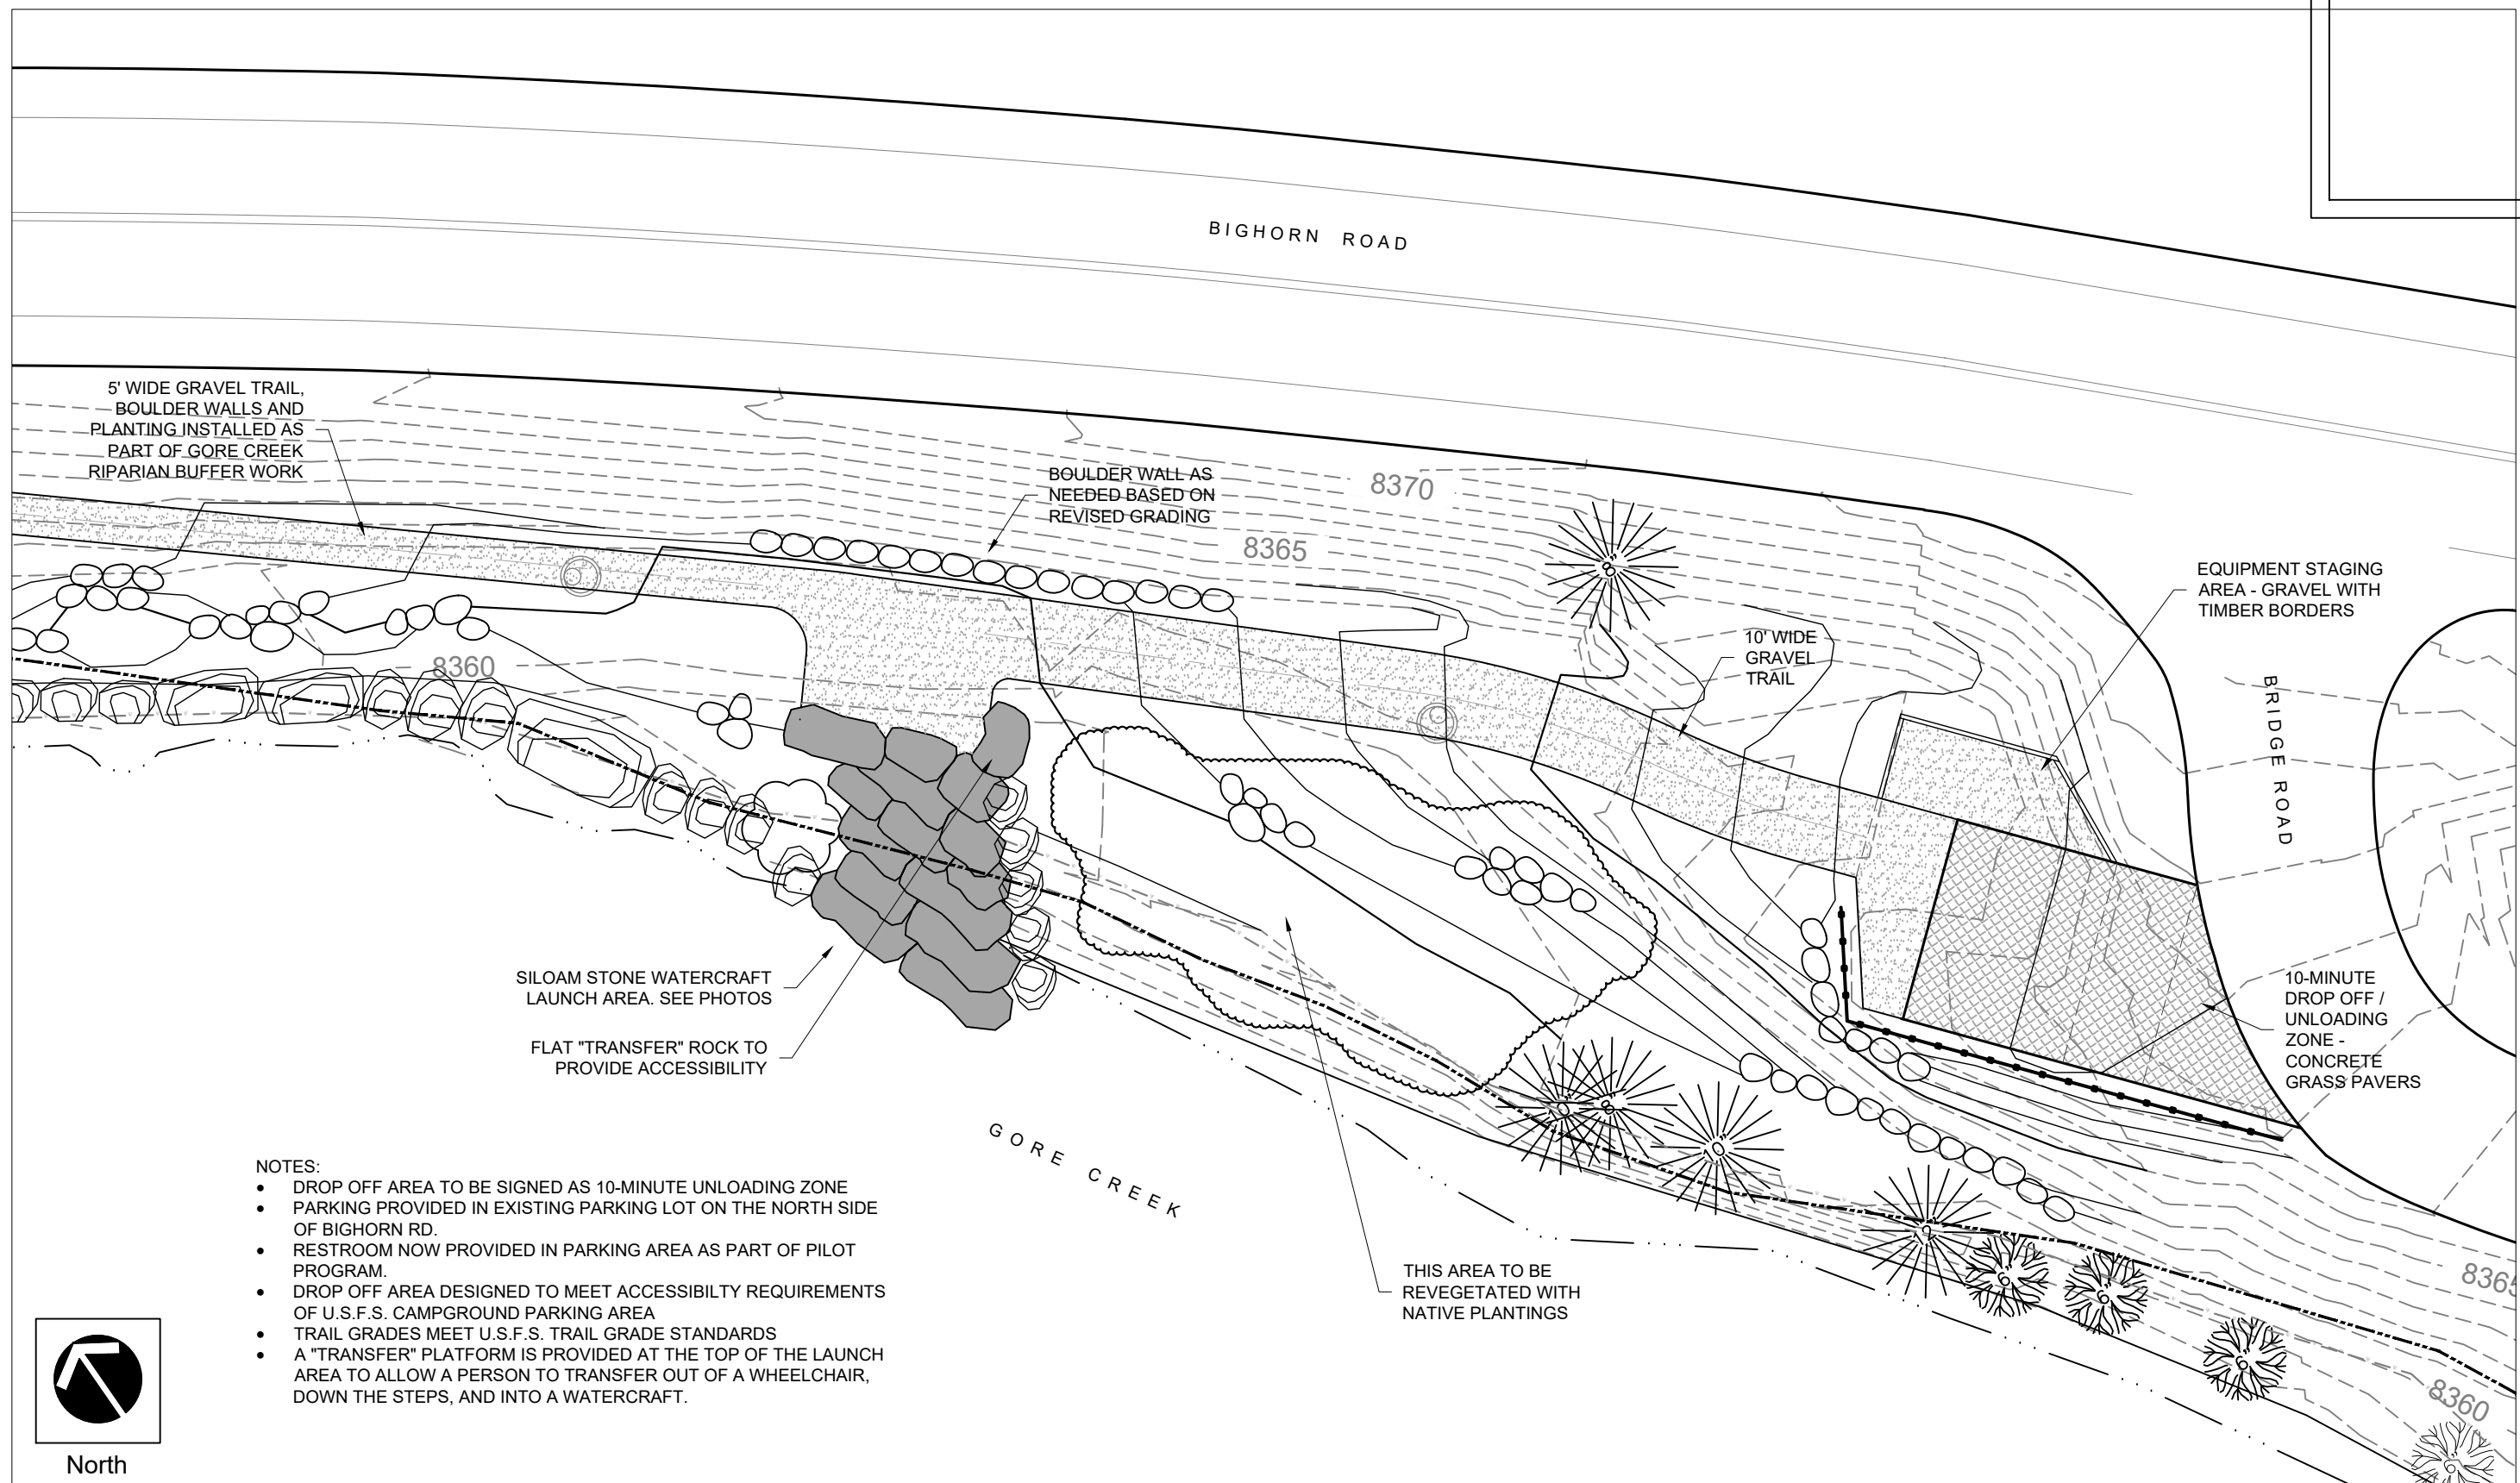

NOTES:

- DROP OFF AREA TO BE SIGNED AS 10-MINUTE UNLOADING ZONE
- PARKING PROVIDED IN EXISTING PARKING LOT ON THE NORTH SIDE OF BIGHORN RD.
- RESTROOM NOW PROVIDED IN PARKING AREA AS PART OF PILOT PROGRAM.
- DROP OFF AREA DESIGNED TO MEET ACCESSIBILITY REQUIREMENTS OF U.S.F.S. CAMPGROUND PARKING AREA
- TRAIL GRADES MEET U.S.F.S. TRAIL GRADE STANDARDS
- A "TRANSFER" PLATFORM IS PROVIDED AT THE TOP OF THE LAUNCH AREA TO ALLOW A PERSON TO TRANSFER OUT OF A WHEELCHAIR, DOWN THE STEPS, AND INTO A WATERCRAFT.



North

Scale: 1"= 20'

TOWN OF VAIL
Dept. of Public Works
1309 Elkhorn Drive
Vail, CO 81657
ph. 970-479-2158
www.vailgov.com

**BRIDGE ROAD WATERCRAFT LAUNCH AREA
OVERALL SITE PLAN**

GB
DRAWN BY

5.2 BASEMAP

FILE NAME

7/3/19

DATE

RP1011


TOV JOB NO.

1"= 20'

SCALE

C1

SHEET

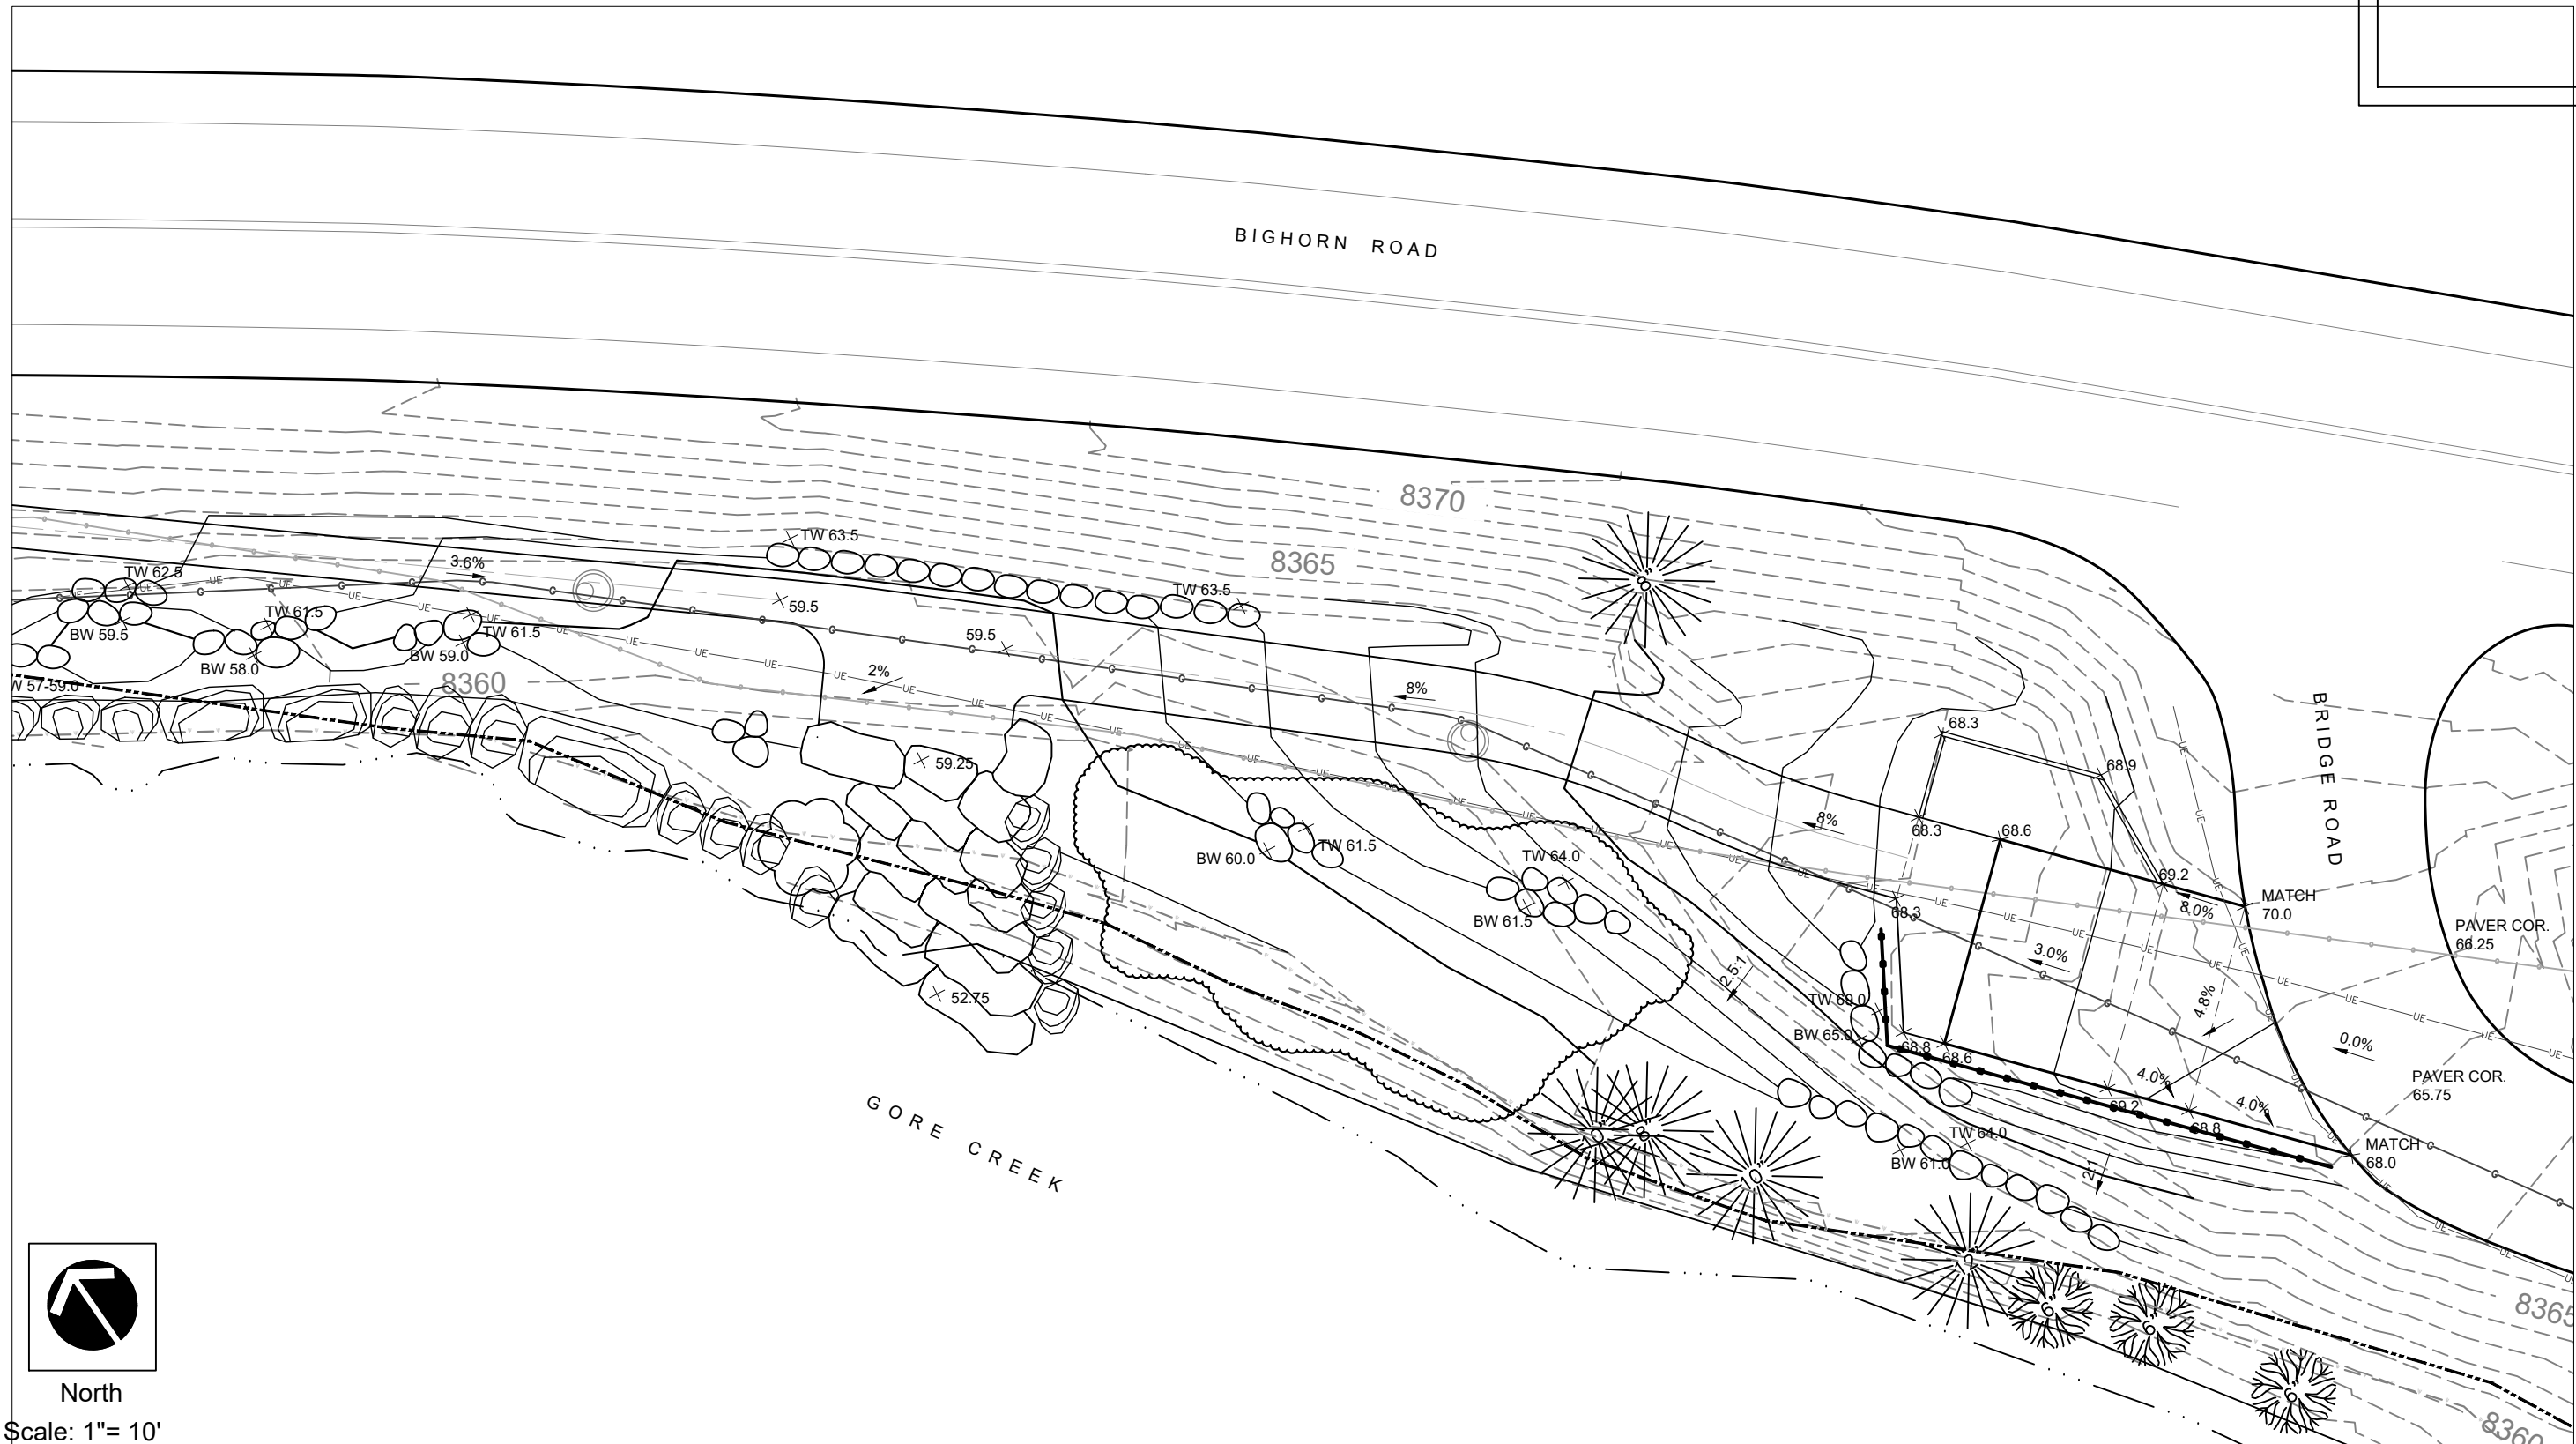


North

Scale: 1" = 10'


TOWN OF VAIL
Dept. of Public Works
1309 Elkhorn Drive
Vail, CO 81657
ph. 970-479-2158
www.vailgov.com

BRIDGE ROAD WATERCRAFT LAUNCH AREA
GRADING PLAN


GB
DRAWN BY
5.2 BASEMAP
FILE NAME
7/3/19
DATE
RPI011
TOV JOB NO.
1" = 20'
SCALE
C2
SHEET

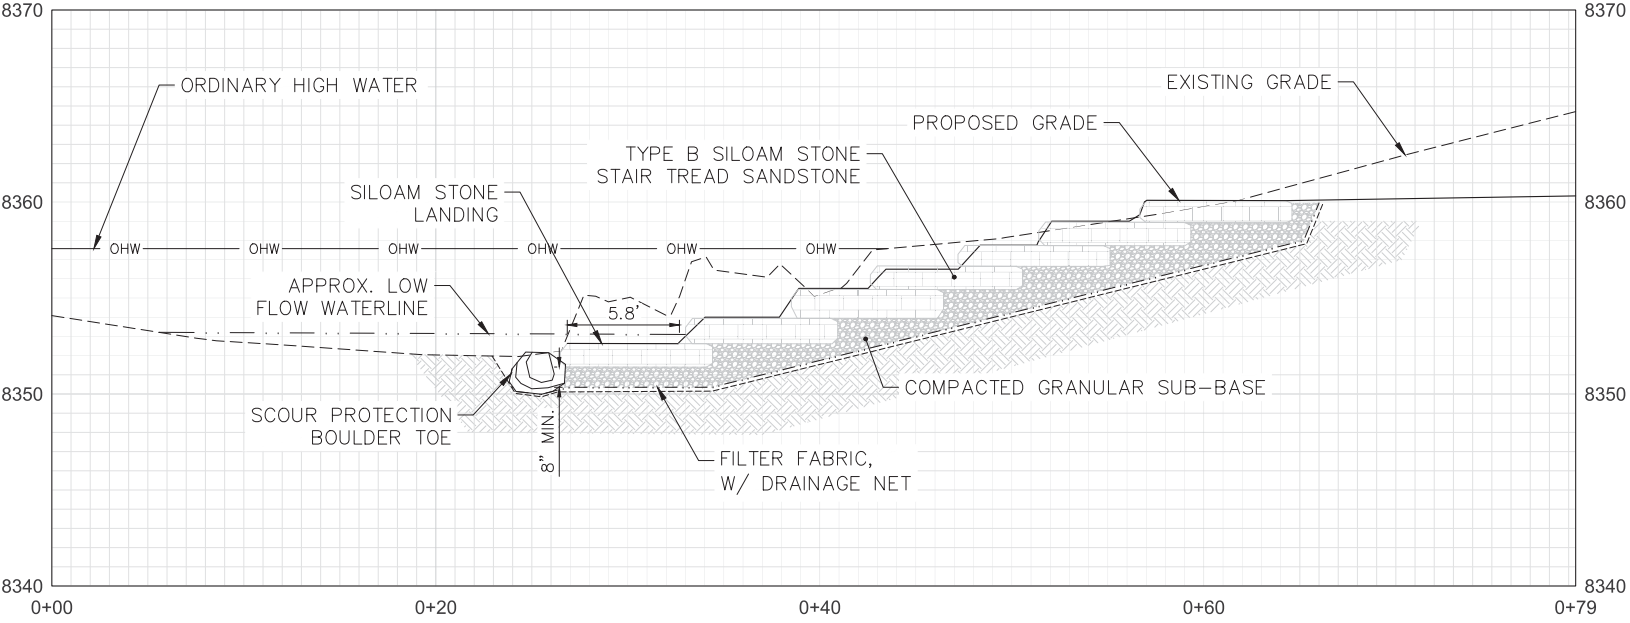


DESIGN SECTION 1

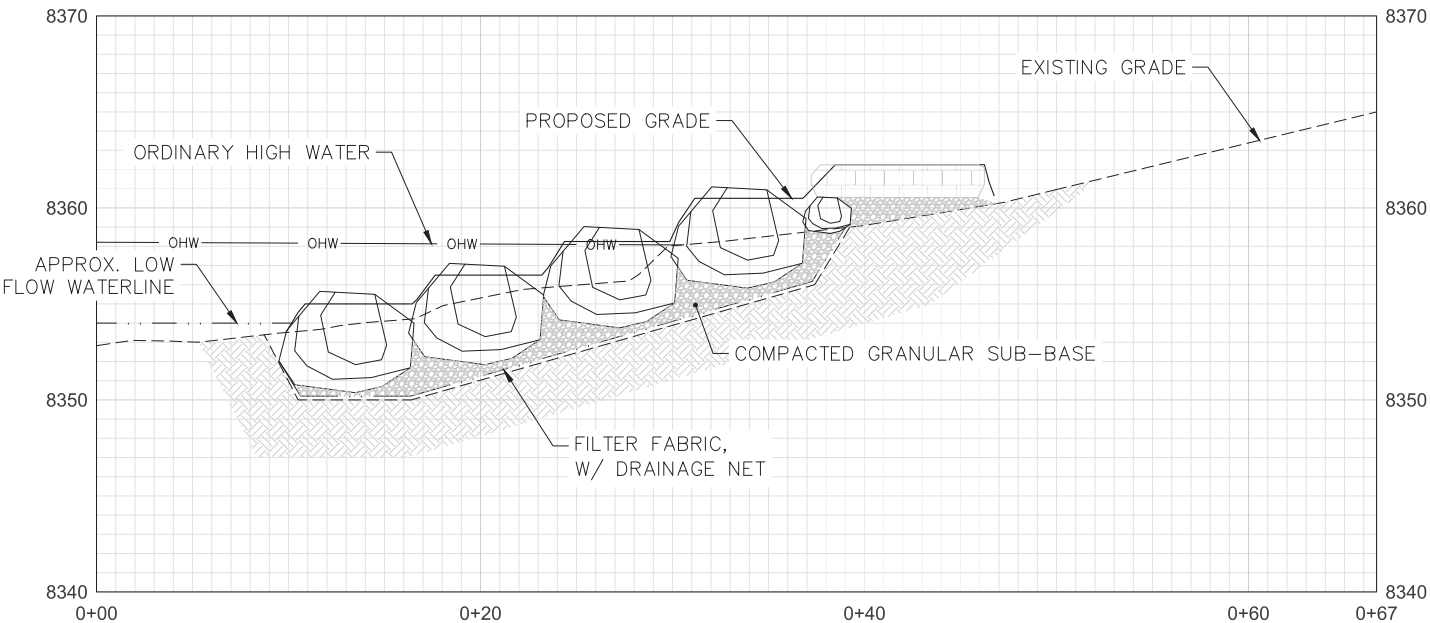

DESIGN SECTION 2

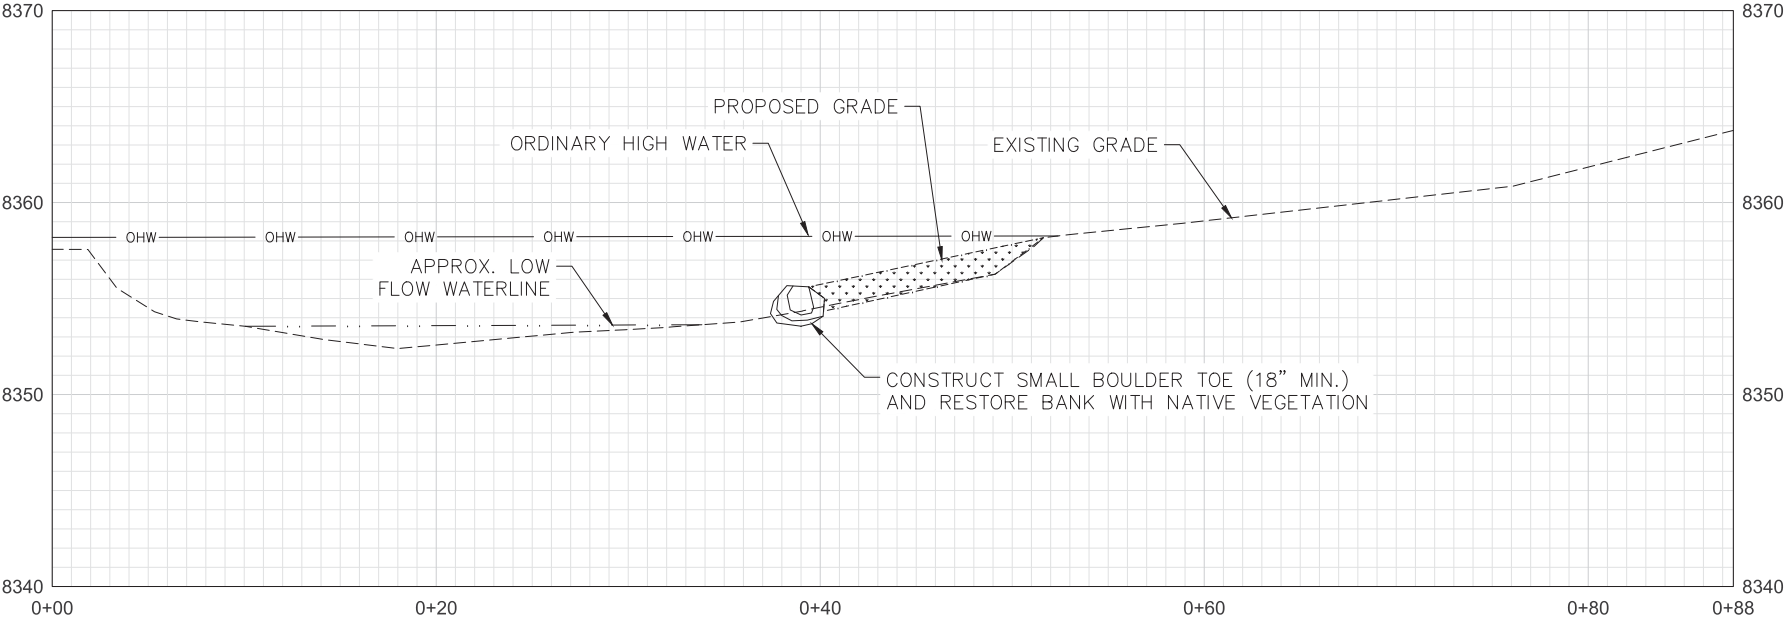


DESIGN SECTION 3

 

NOT FOR CONSTRUCTION

PROFESSIONAL ENGINEER STAMP

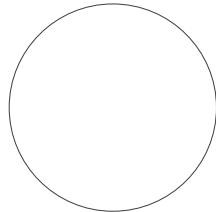

GORE CREEK BUFFER PLANTING PROJECTS
EAST VAIL BANK STABILIZATION AND ACCESS
CROSS SECTIONS

No.	REVISION/UPDATE	Date

CLIENT NAME AND ADDRESS



Town of Vail
1309 Elkhorn Dr
Vail, CO 81657
(970) 479-2158

DESIGN FIRM NAME AND ADDRESS



RiverRestoration
P.O. Box 248
Carbondale, CO 81623
www.RiverRestoration.org

PROJECT NAME AND ADDRESS

Gore Creek Revegetation Project
Vail, CO 81657

Project 38042

Date June 2019


Scale Sheet



EXAMPLES OF SILOAM STONE STREAM ACCESS
POINTS ON GORE CREEK.
ABOVE: STEPHENS PARK
BELOW: NEAR LIONSHEAD SKIER BRIDGE



ABOVE: EXAMPLE OF REESTABLISHED
NATIVE VEGETATION ALONG GORE CREEK
AT VILLAGE CENTER.

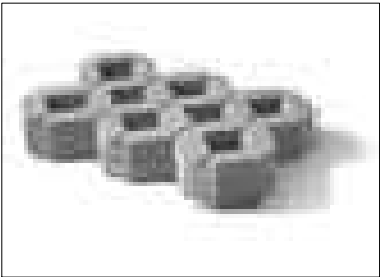

ABOVE AND RIGHT: "TURFSTONE"
CONCRETE GRASS PAVING PROPOSED
FOR DROP-OFF ZONE.





BRIDGE ROAD WATERCRAFT LAUNCH AREA
VICINITY MAP