





Proposed Design

AR-6 Rendering

PROPOSED RESIDENTIAL DEVELOPMENT
APARTMENTS AND ATTACHED PARKING STRUCTURE
Vail, Colorado

November 28, 2016

 

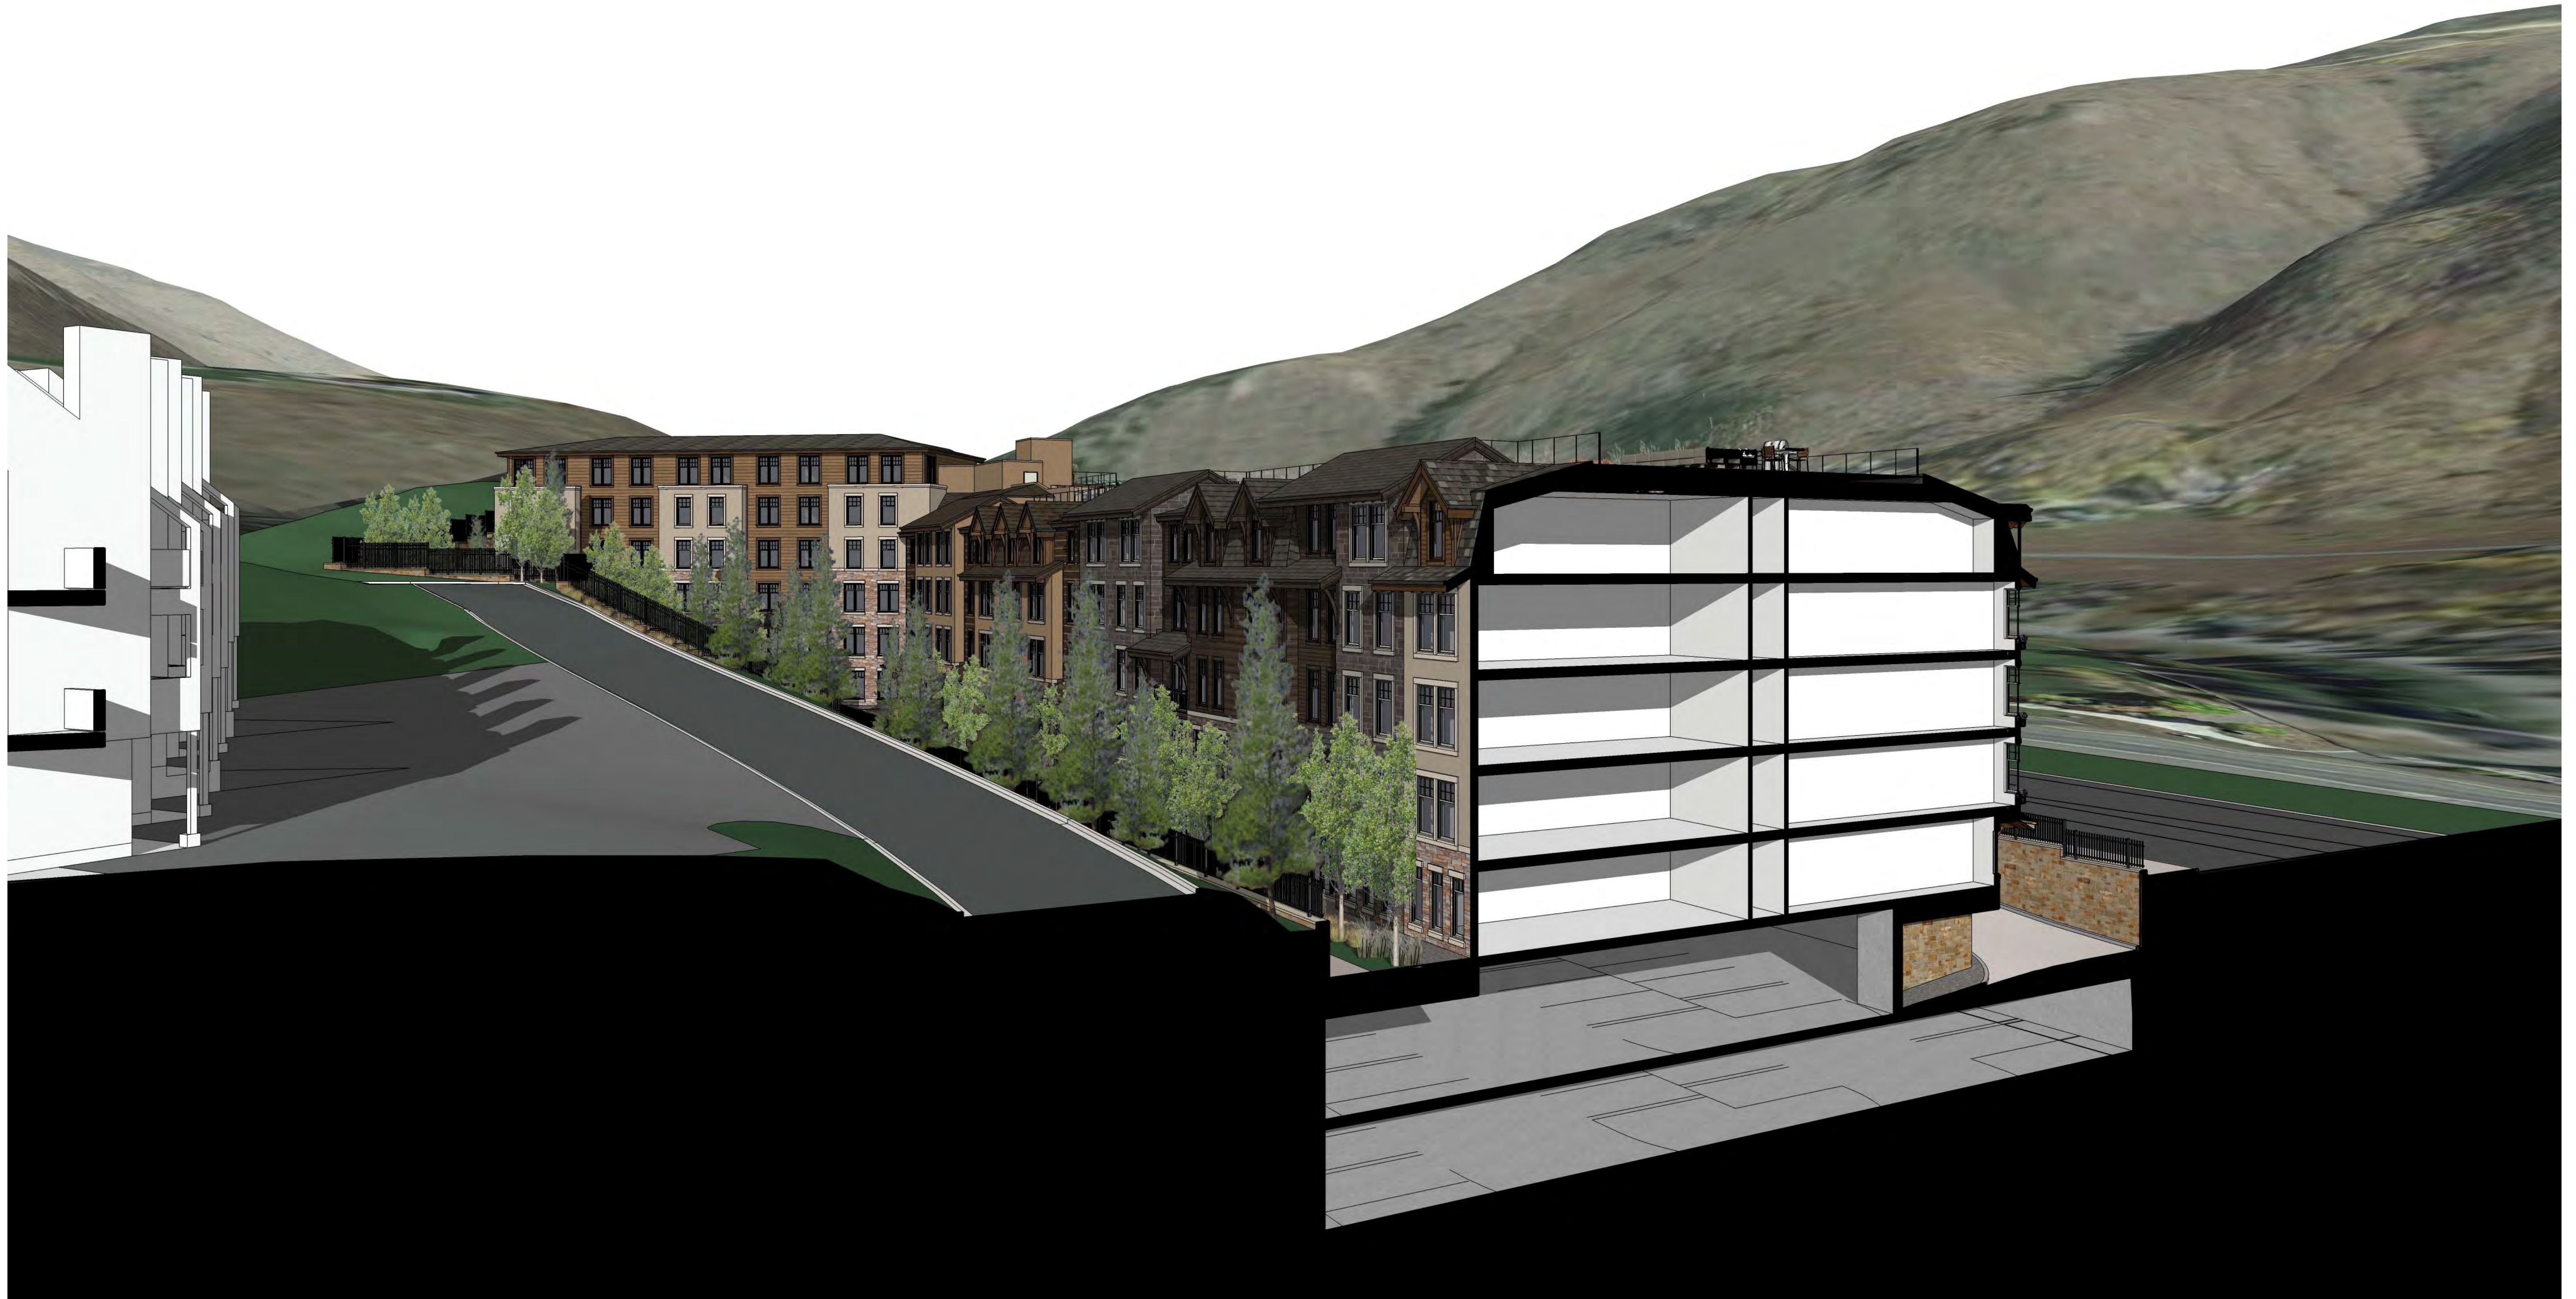

Proposed Design - Section


AR-6s Rendering

PROPOSED RESIDENTIAL DEVELOPMENT
APARTMENTS AND ATTACHED PARKING STRUCTURE
Vail, Colorado

November 28, 2016

WRIGHT HEEREMA | ARCHITECTS

140 S. Dearborn St. Suite 200
Chicago, Illinois 60603
312.913.1010 Fax 913.1917
www.wrightheeremarchitects.com

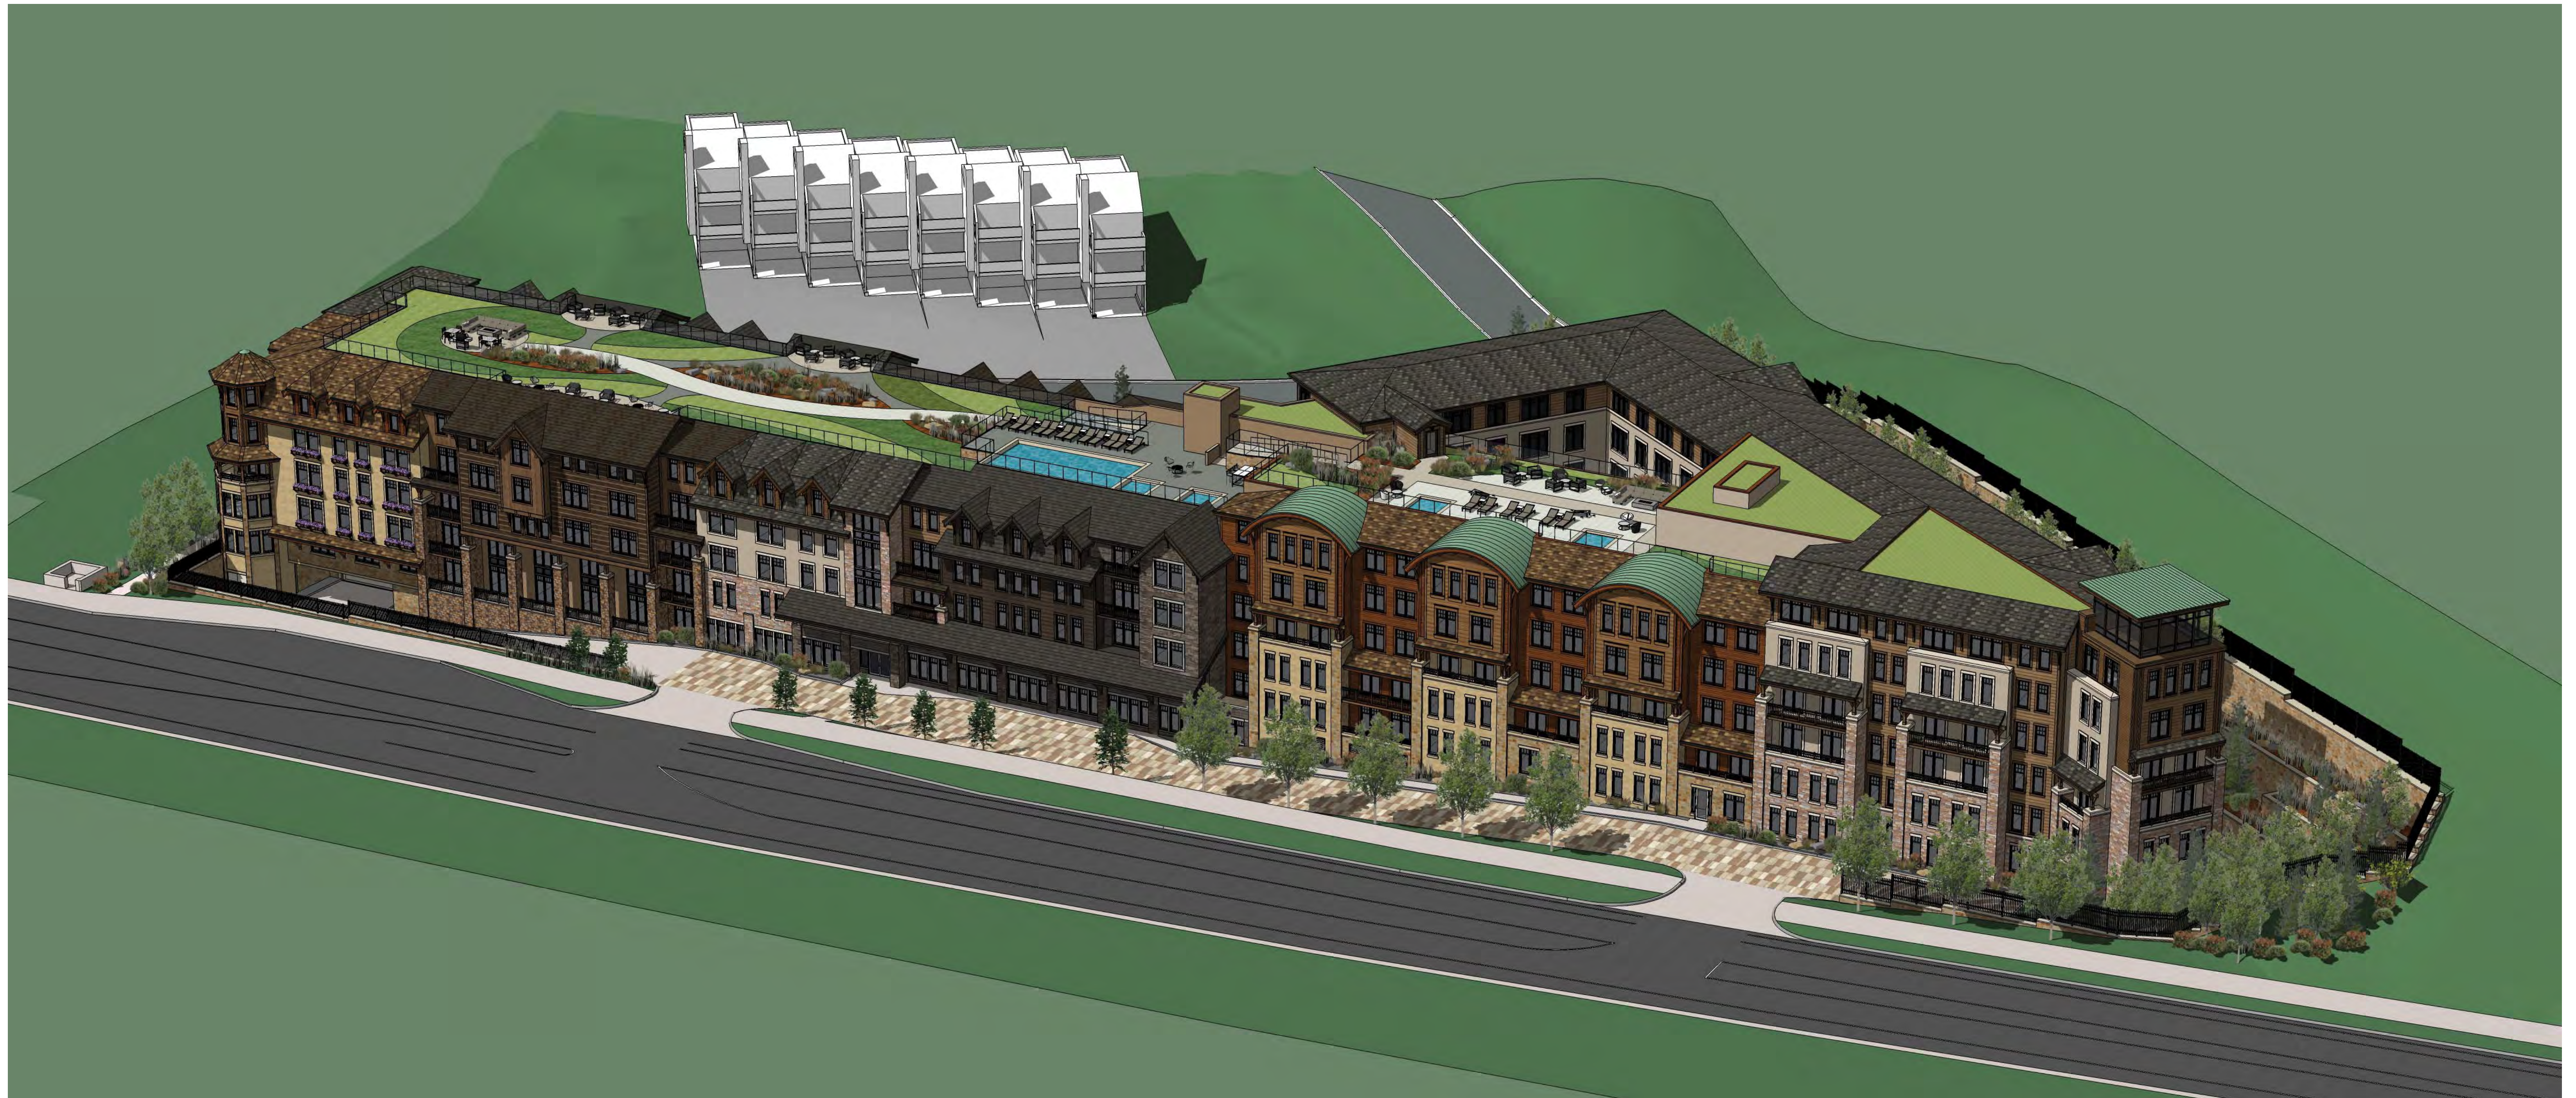


Proposed Design

AR-7 Rendering

PROPOSED RESIDENTIAL DEVELOPMENT
APARTMENTS AND ATTACHED PARKING STRUCTURE
Vail, Colorado

November 28, 2016



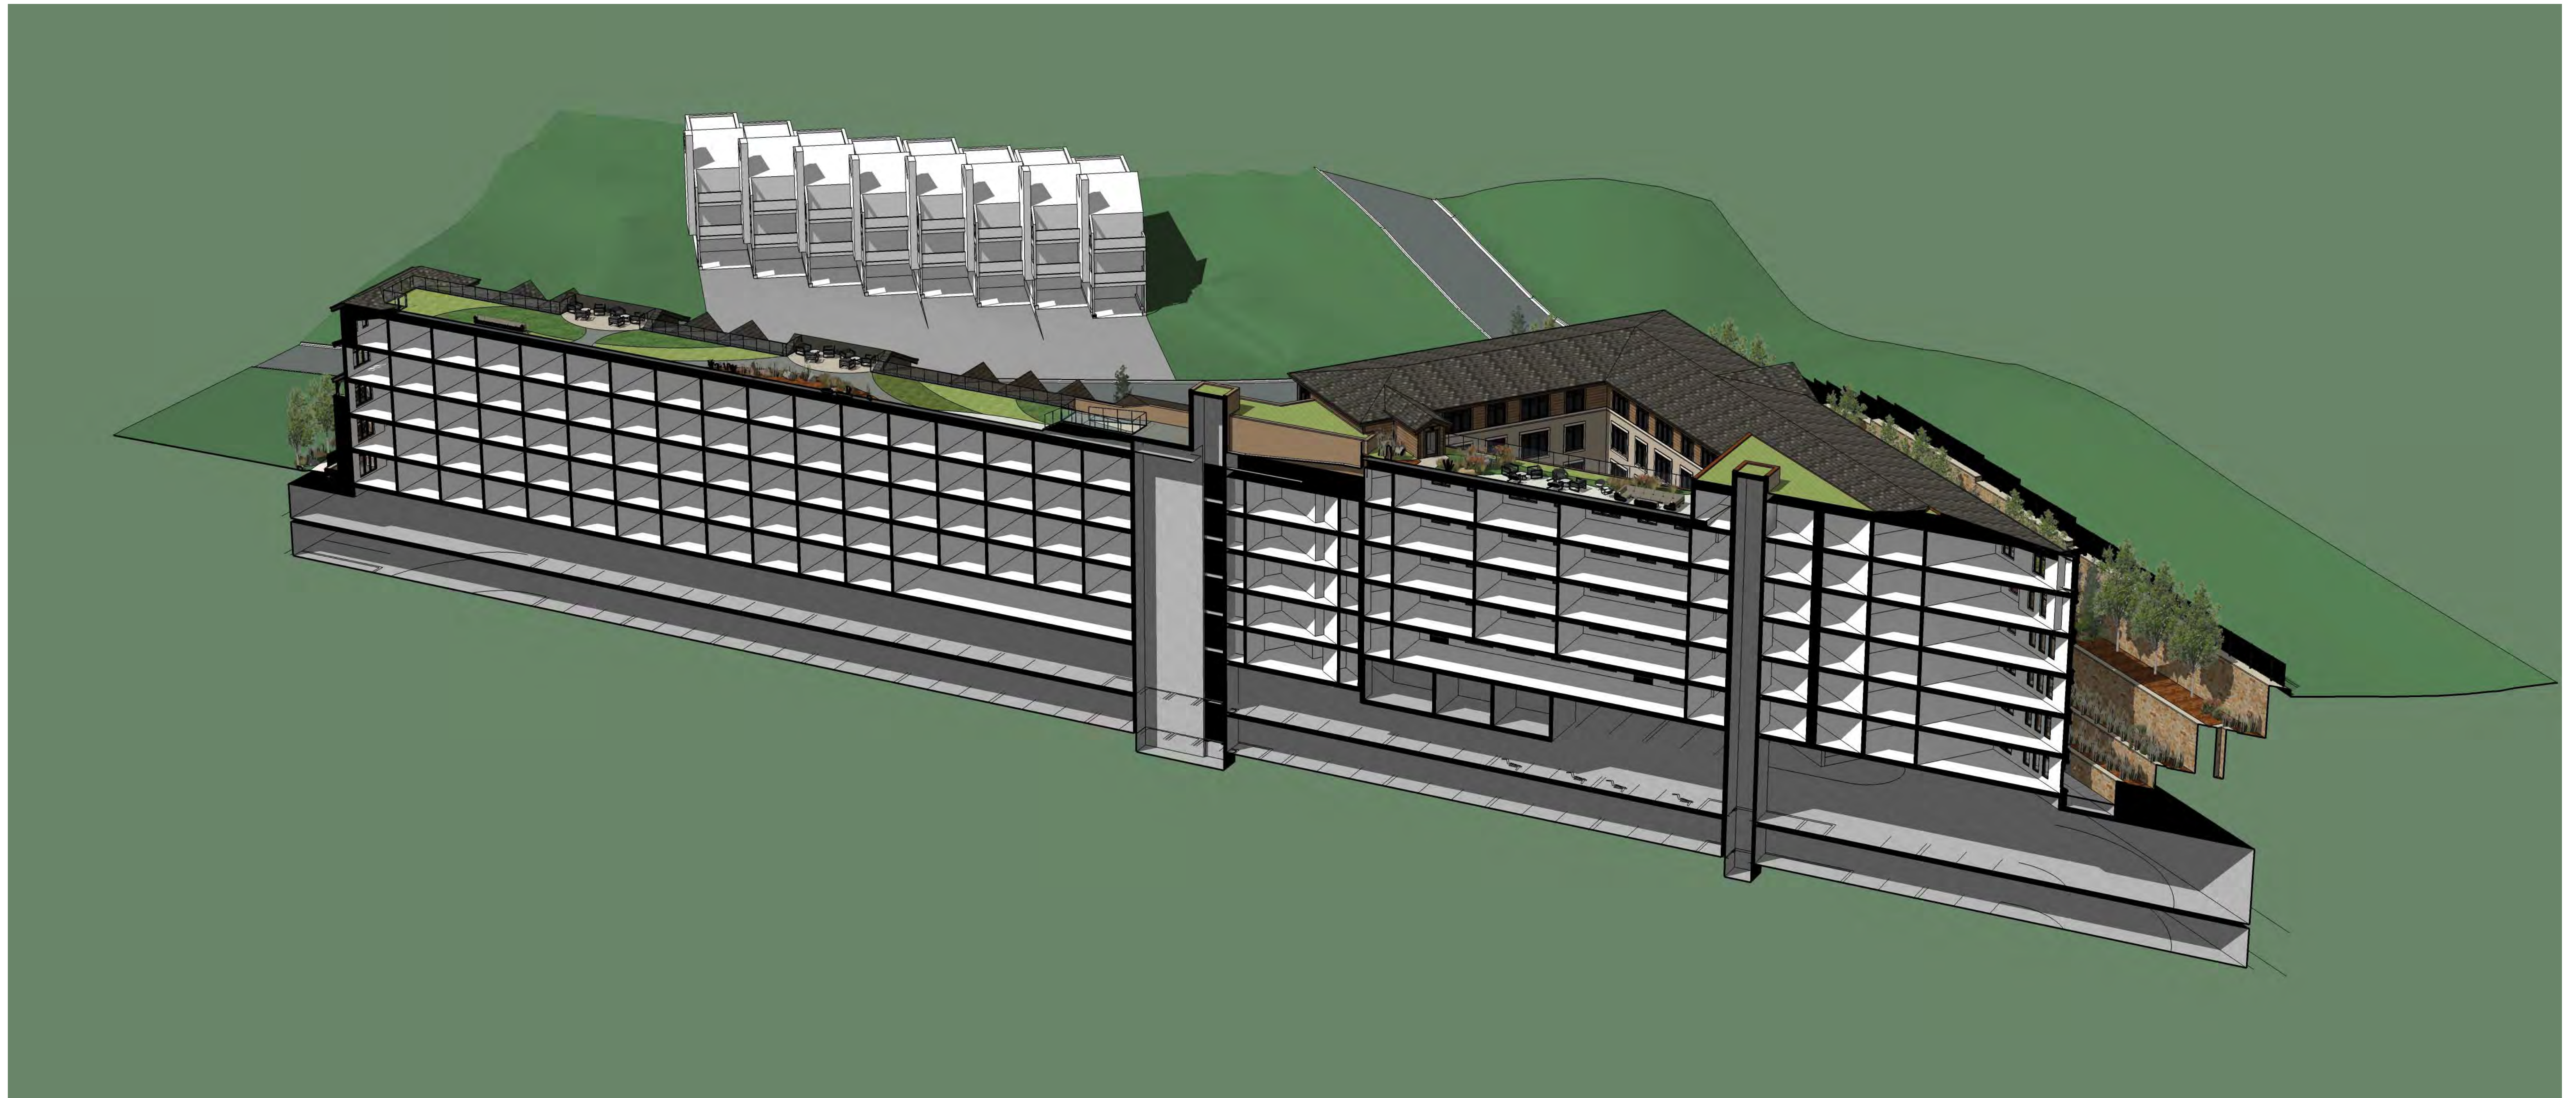



Proposed Design - Section

AR-7s Rendering

PROPOSED RESIDENTIAL DEVELOPMENT
APARTMENTS AND ATTACHED PARKING STRUCTURE
Vail, Colorado

November 28, 2016

 

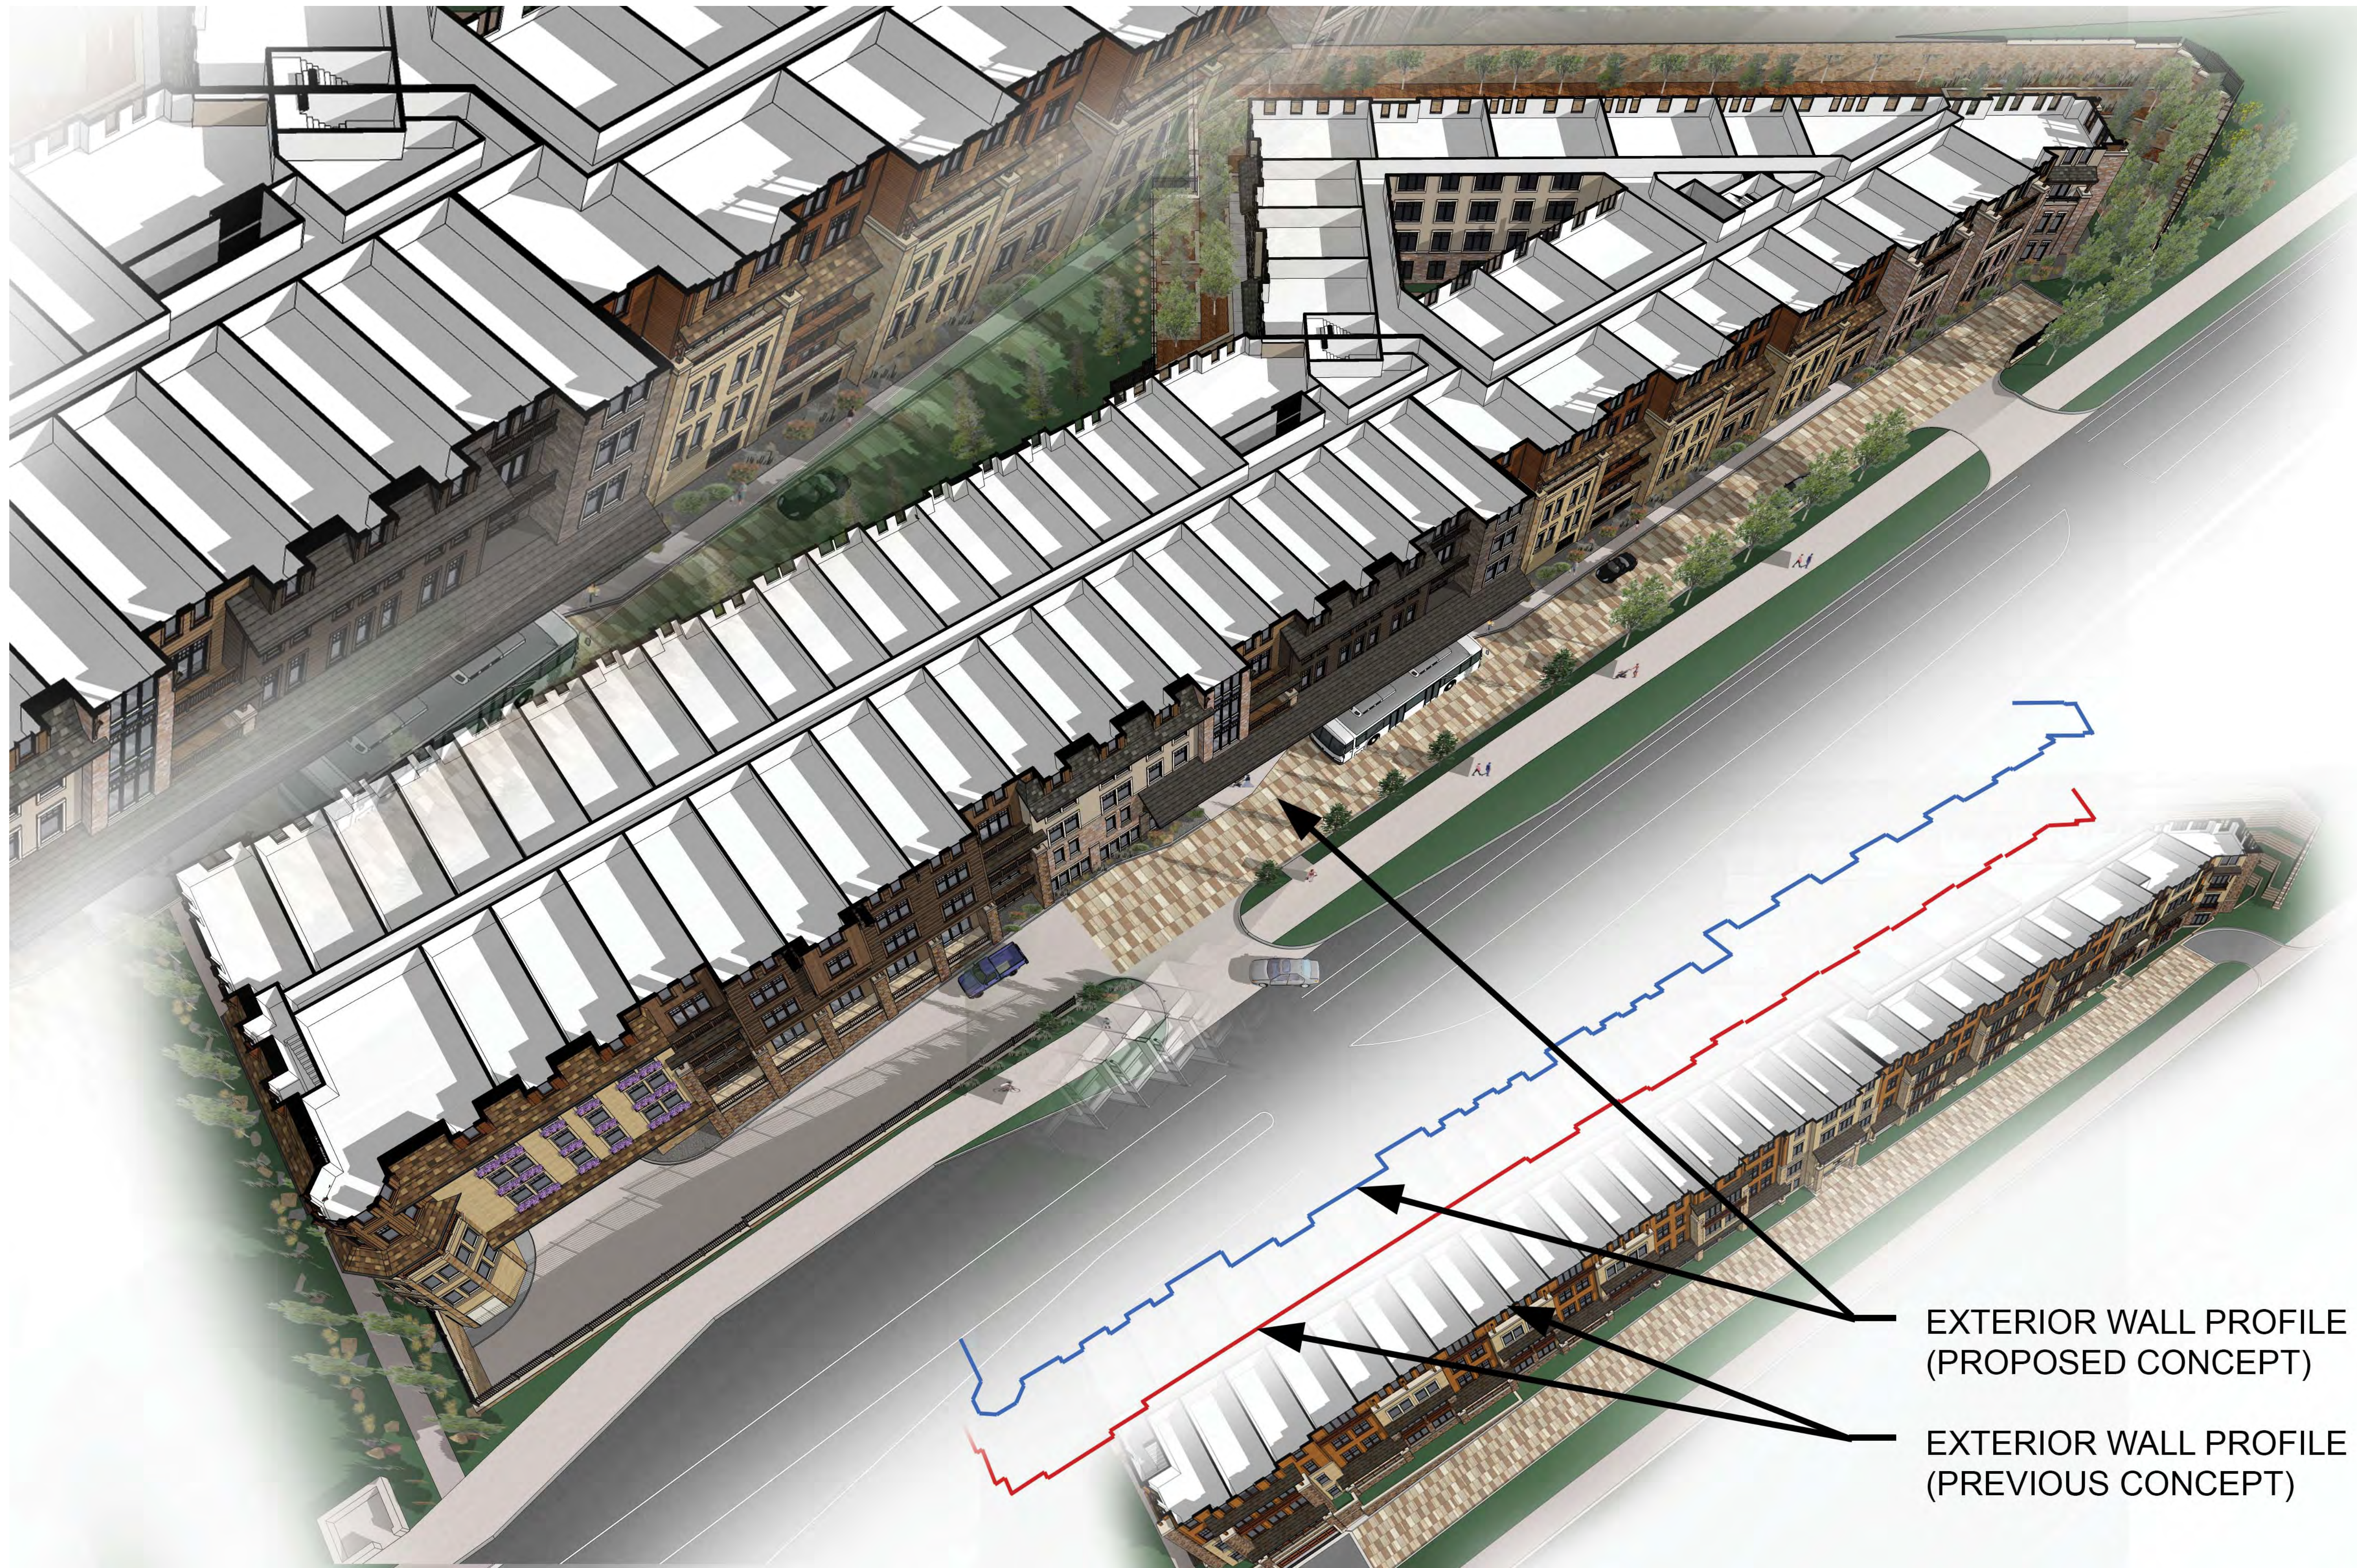


EXTERIOR WALL PROFILE
(PROPOSED CONCEPT)

EXTERIOR WALL PROFILE
(PREVIOUS CONCEPT)

AR-8 Rendering

PROPOSED RESIDENTIAL DEVELOPMENT
APARTMENTS AND ATTACHED PARKING STRUCTURE
Vail, Colorado

November 28, 2016

 




ARI-01Rendering - Apartment Kitchen / Living Room

November 28, 2016



ARI-02 Rendering - Apartment Kitchen / Living Room


November 28, 2016

 



ARI-03 Rendering - Apartment Kitchen / Living Room

November 28, 2016

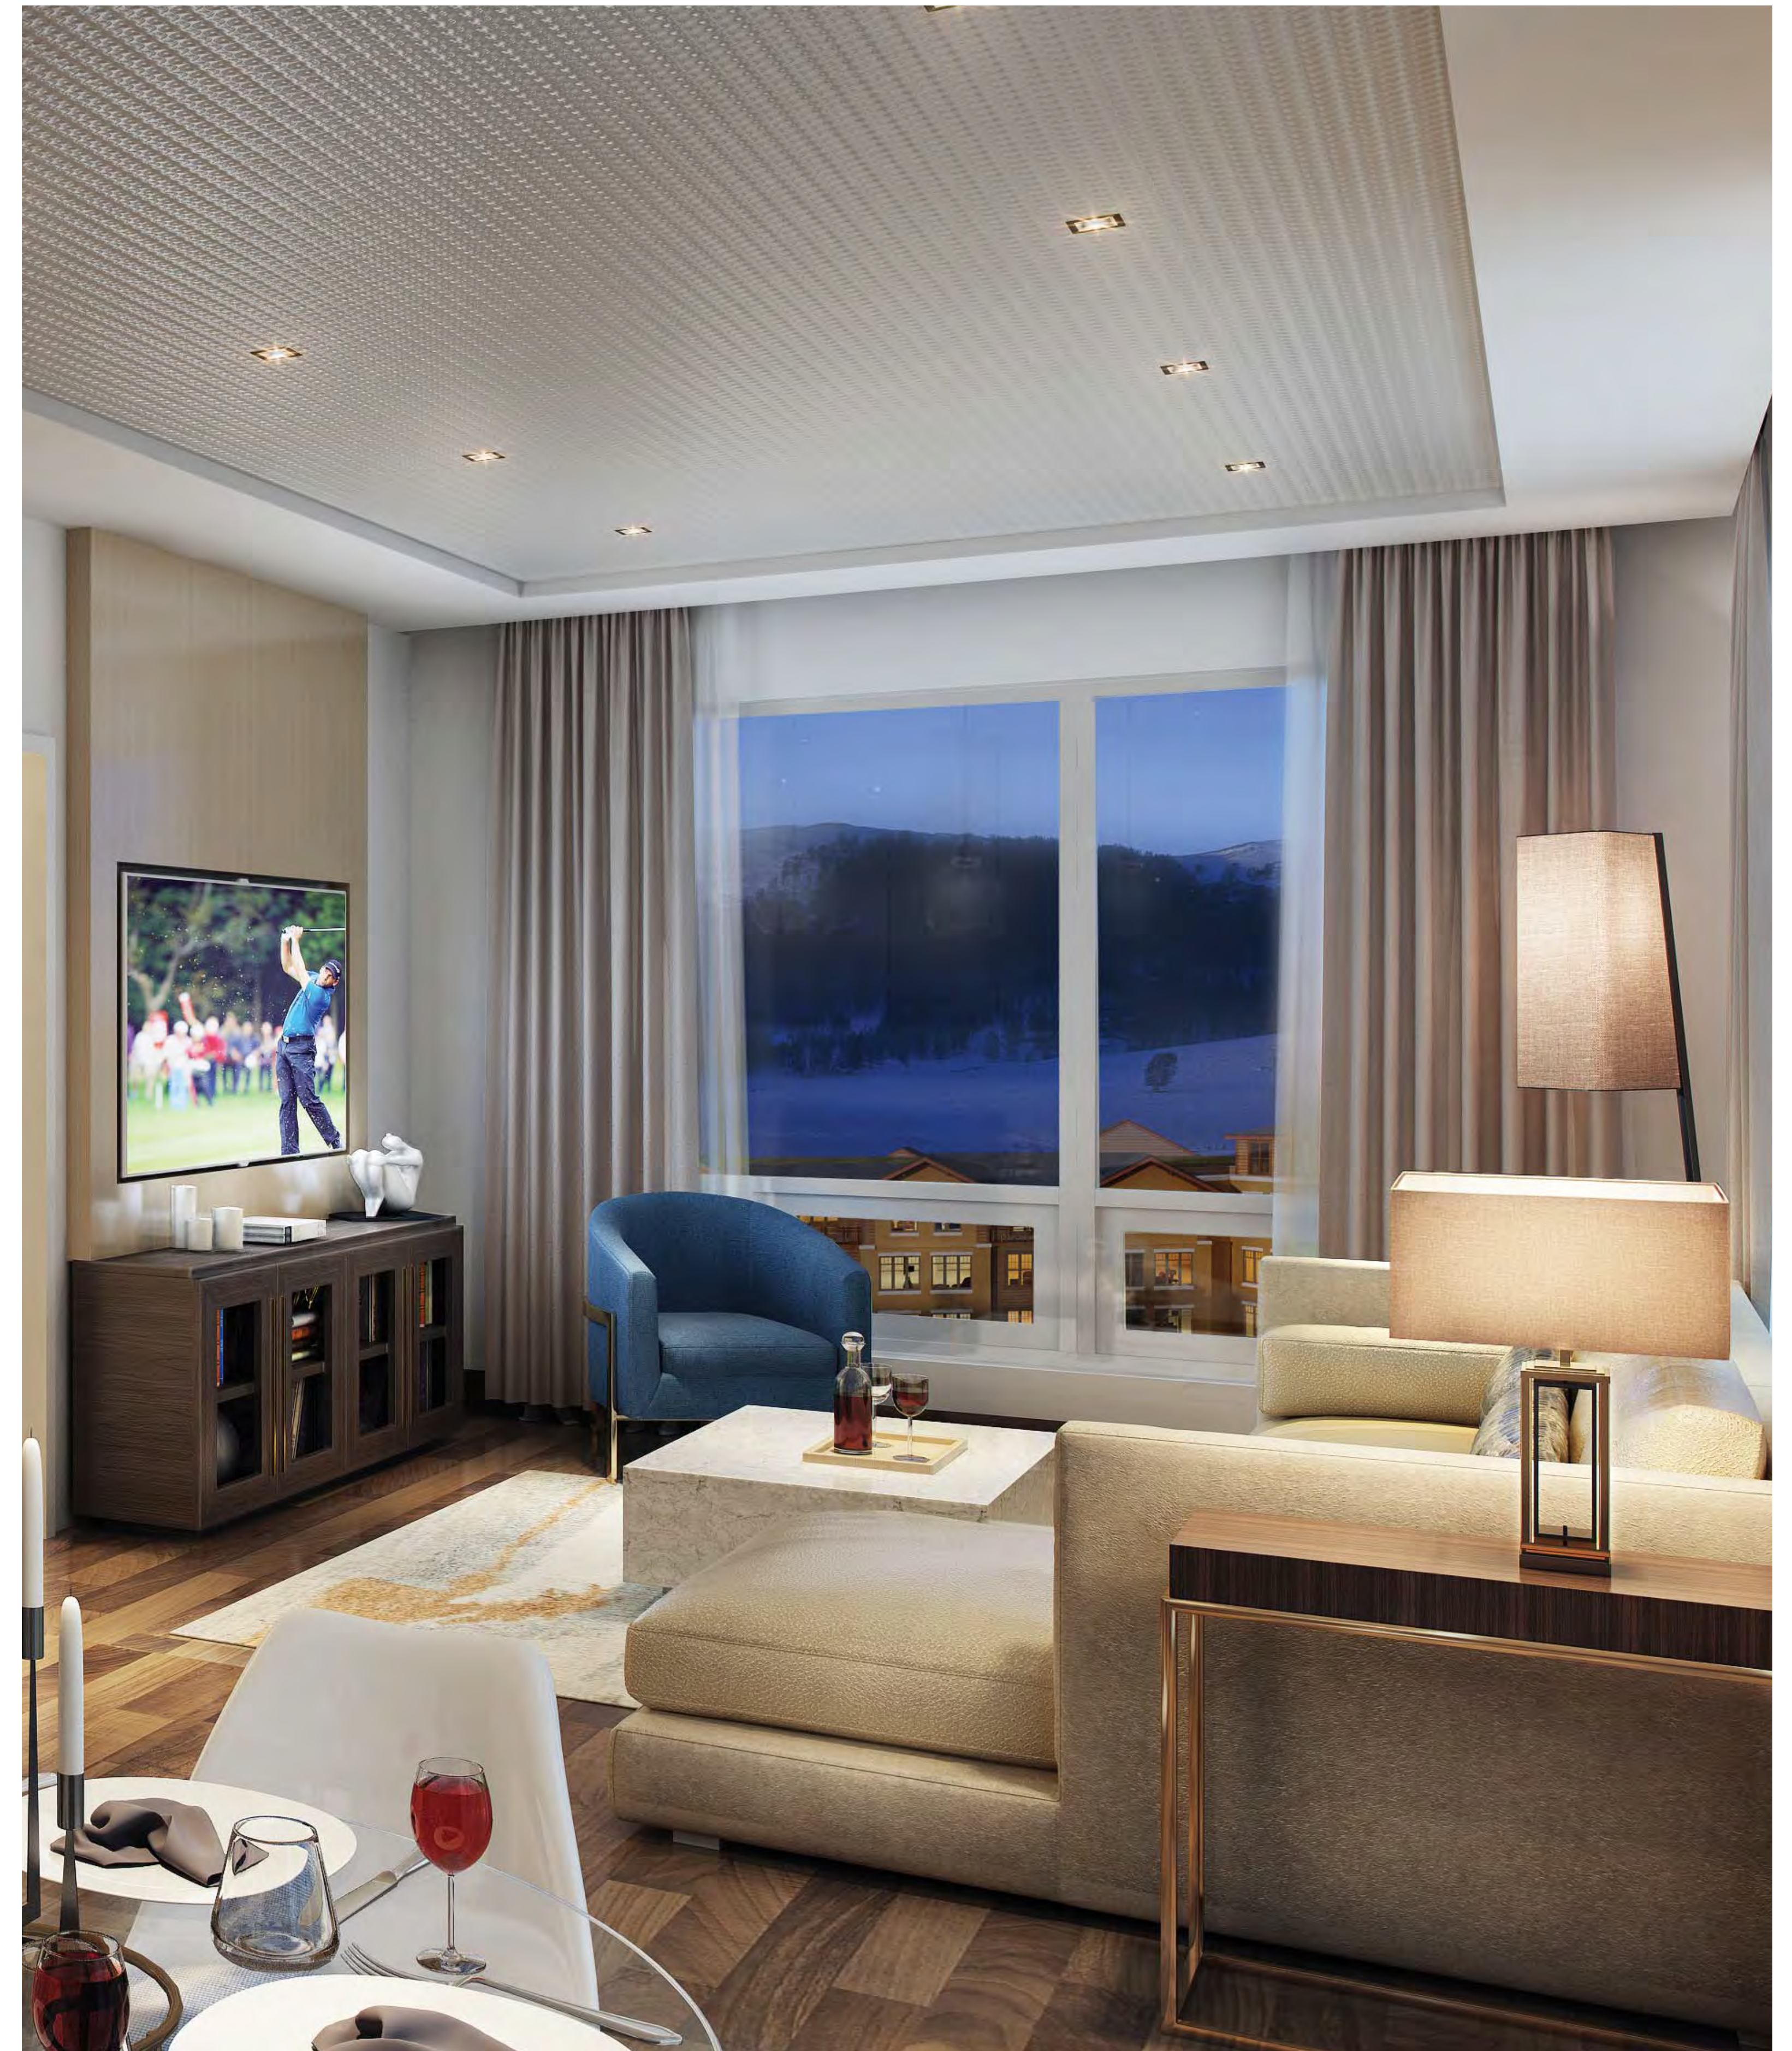

ARI-04 Rendering - Apartment Kitchen / Living Room

November 28, 2016





ARI-05 Rendering - Apartment Bedroom

November 28, 2016




ARI-06 Rendering - Apartment Bedroom

PROPOSED RESIDENTIAL DEVELOPMENT
APARTMENTS AND ATTACHED PARKING STRUCTURE
Vail, Colorado

November 28, 2016



2 PARTIAL NORTH ELEVATION
Scale: 1/16"=1'-0"

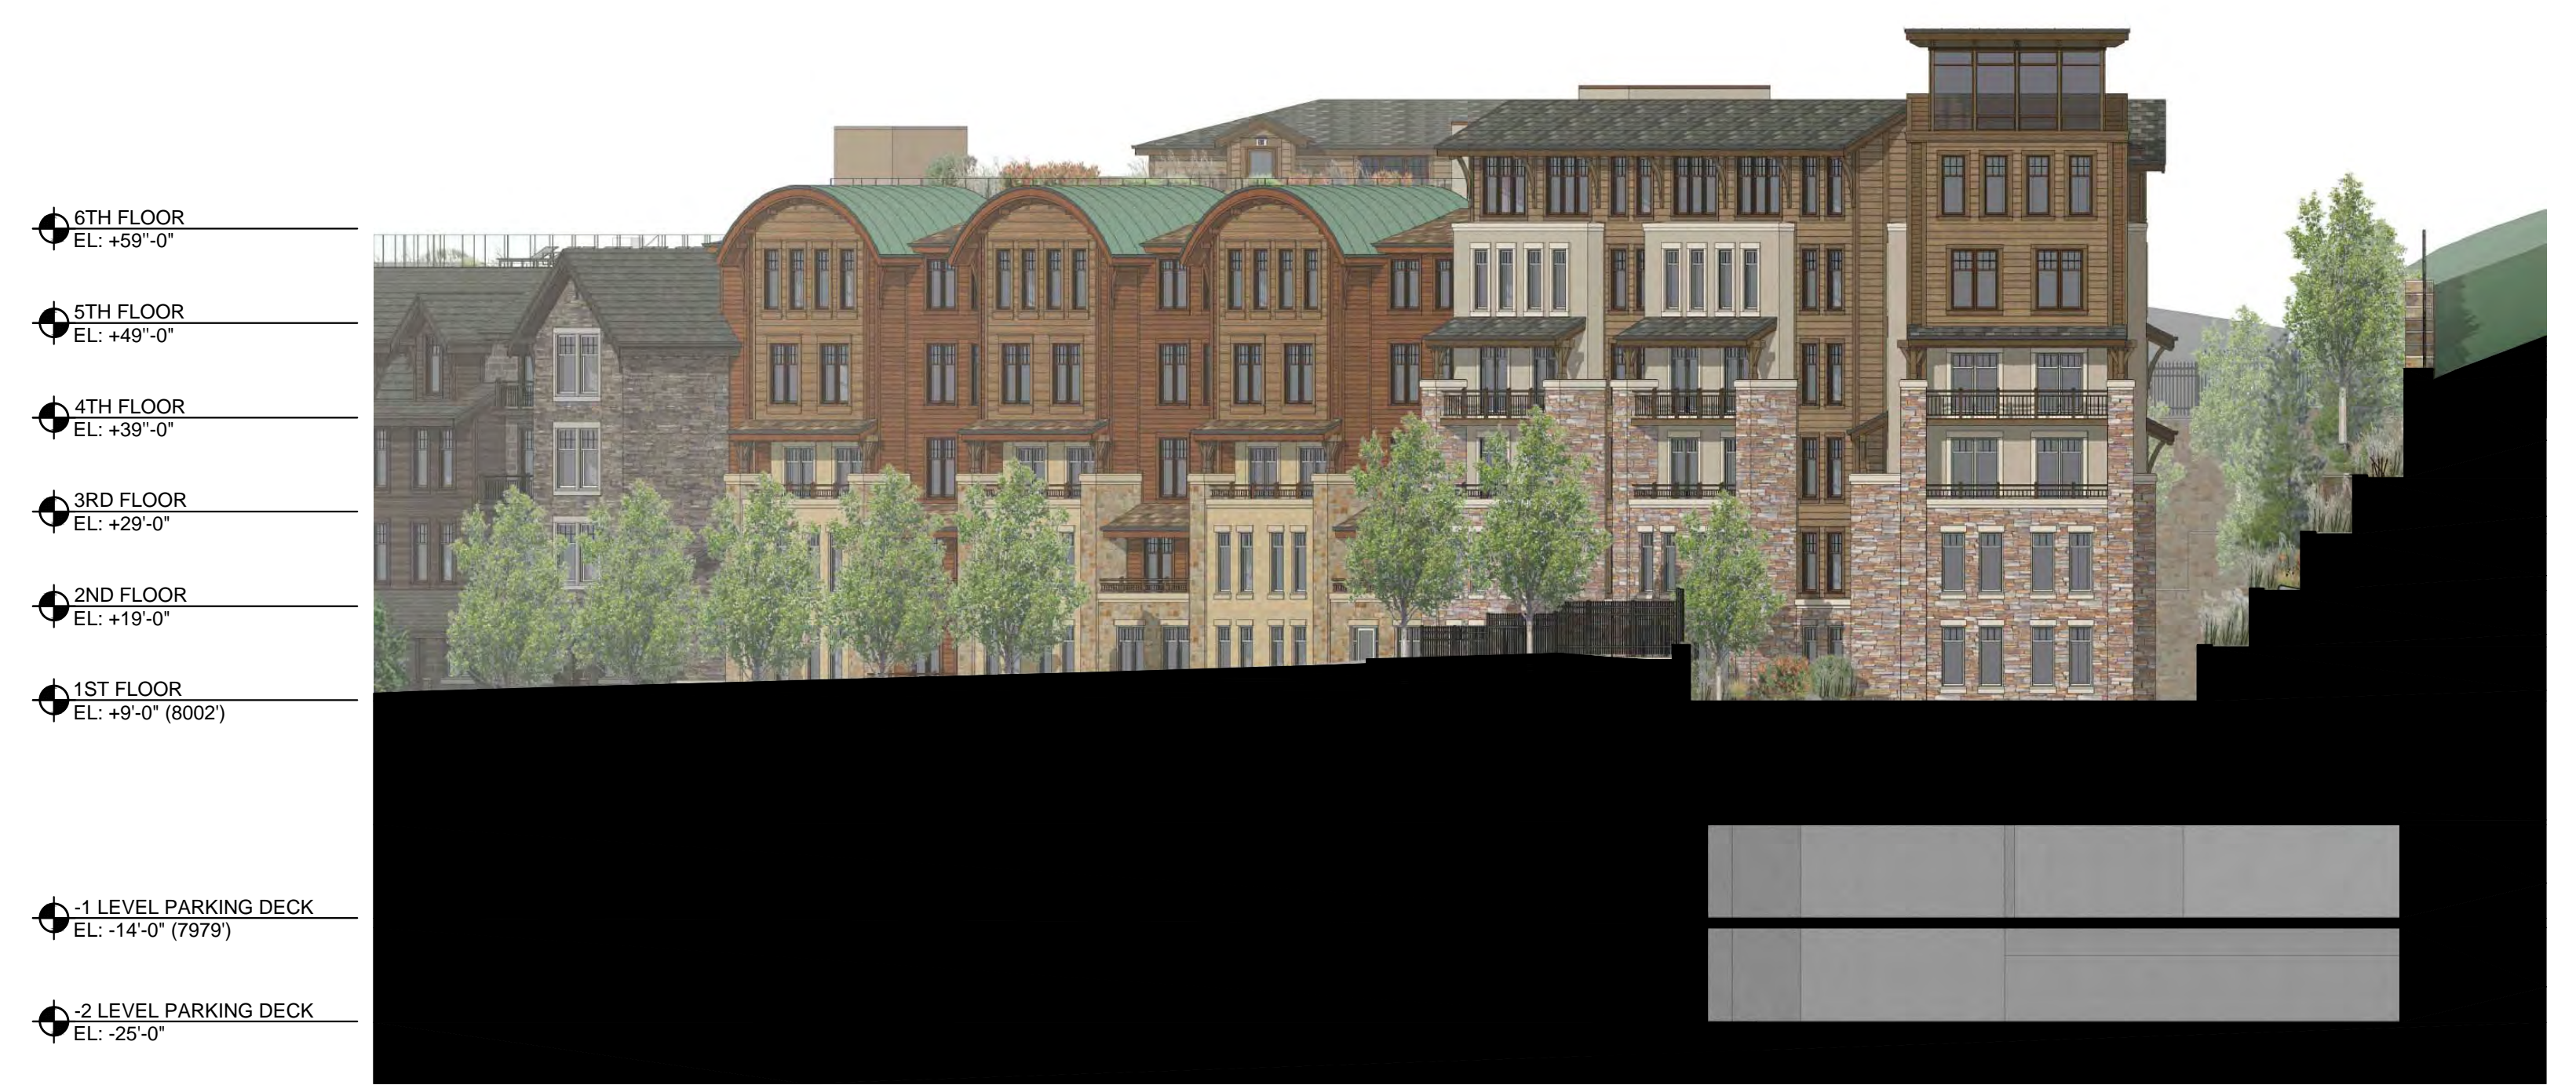

3 EAST ELEVATION
Scale: 1/16"=1'-0"



PARTIAL NORTH ELEVATION

A200 - Elevations

November 28, 2016



2 PARTIAL NORTH ELEVATION
Scale: 1/16"=1'-0"



3 EAST ELEVATION
Scale: 1/16"=1'-0"



A201 - Elevations

November 28, 2016



4 PARTIAL NORTH ELEVATION
Scale: 1/16"=1'-0"



2 PARTIAL SOUTH ELEVATION
Scale: 1/16"=1'-0"




3 WEST ELEVATION
Scale: 1/16"=1'-0"



A202 - Elevations

November 28, 2016

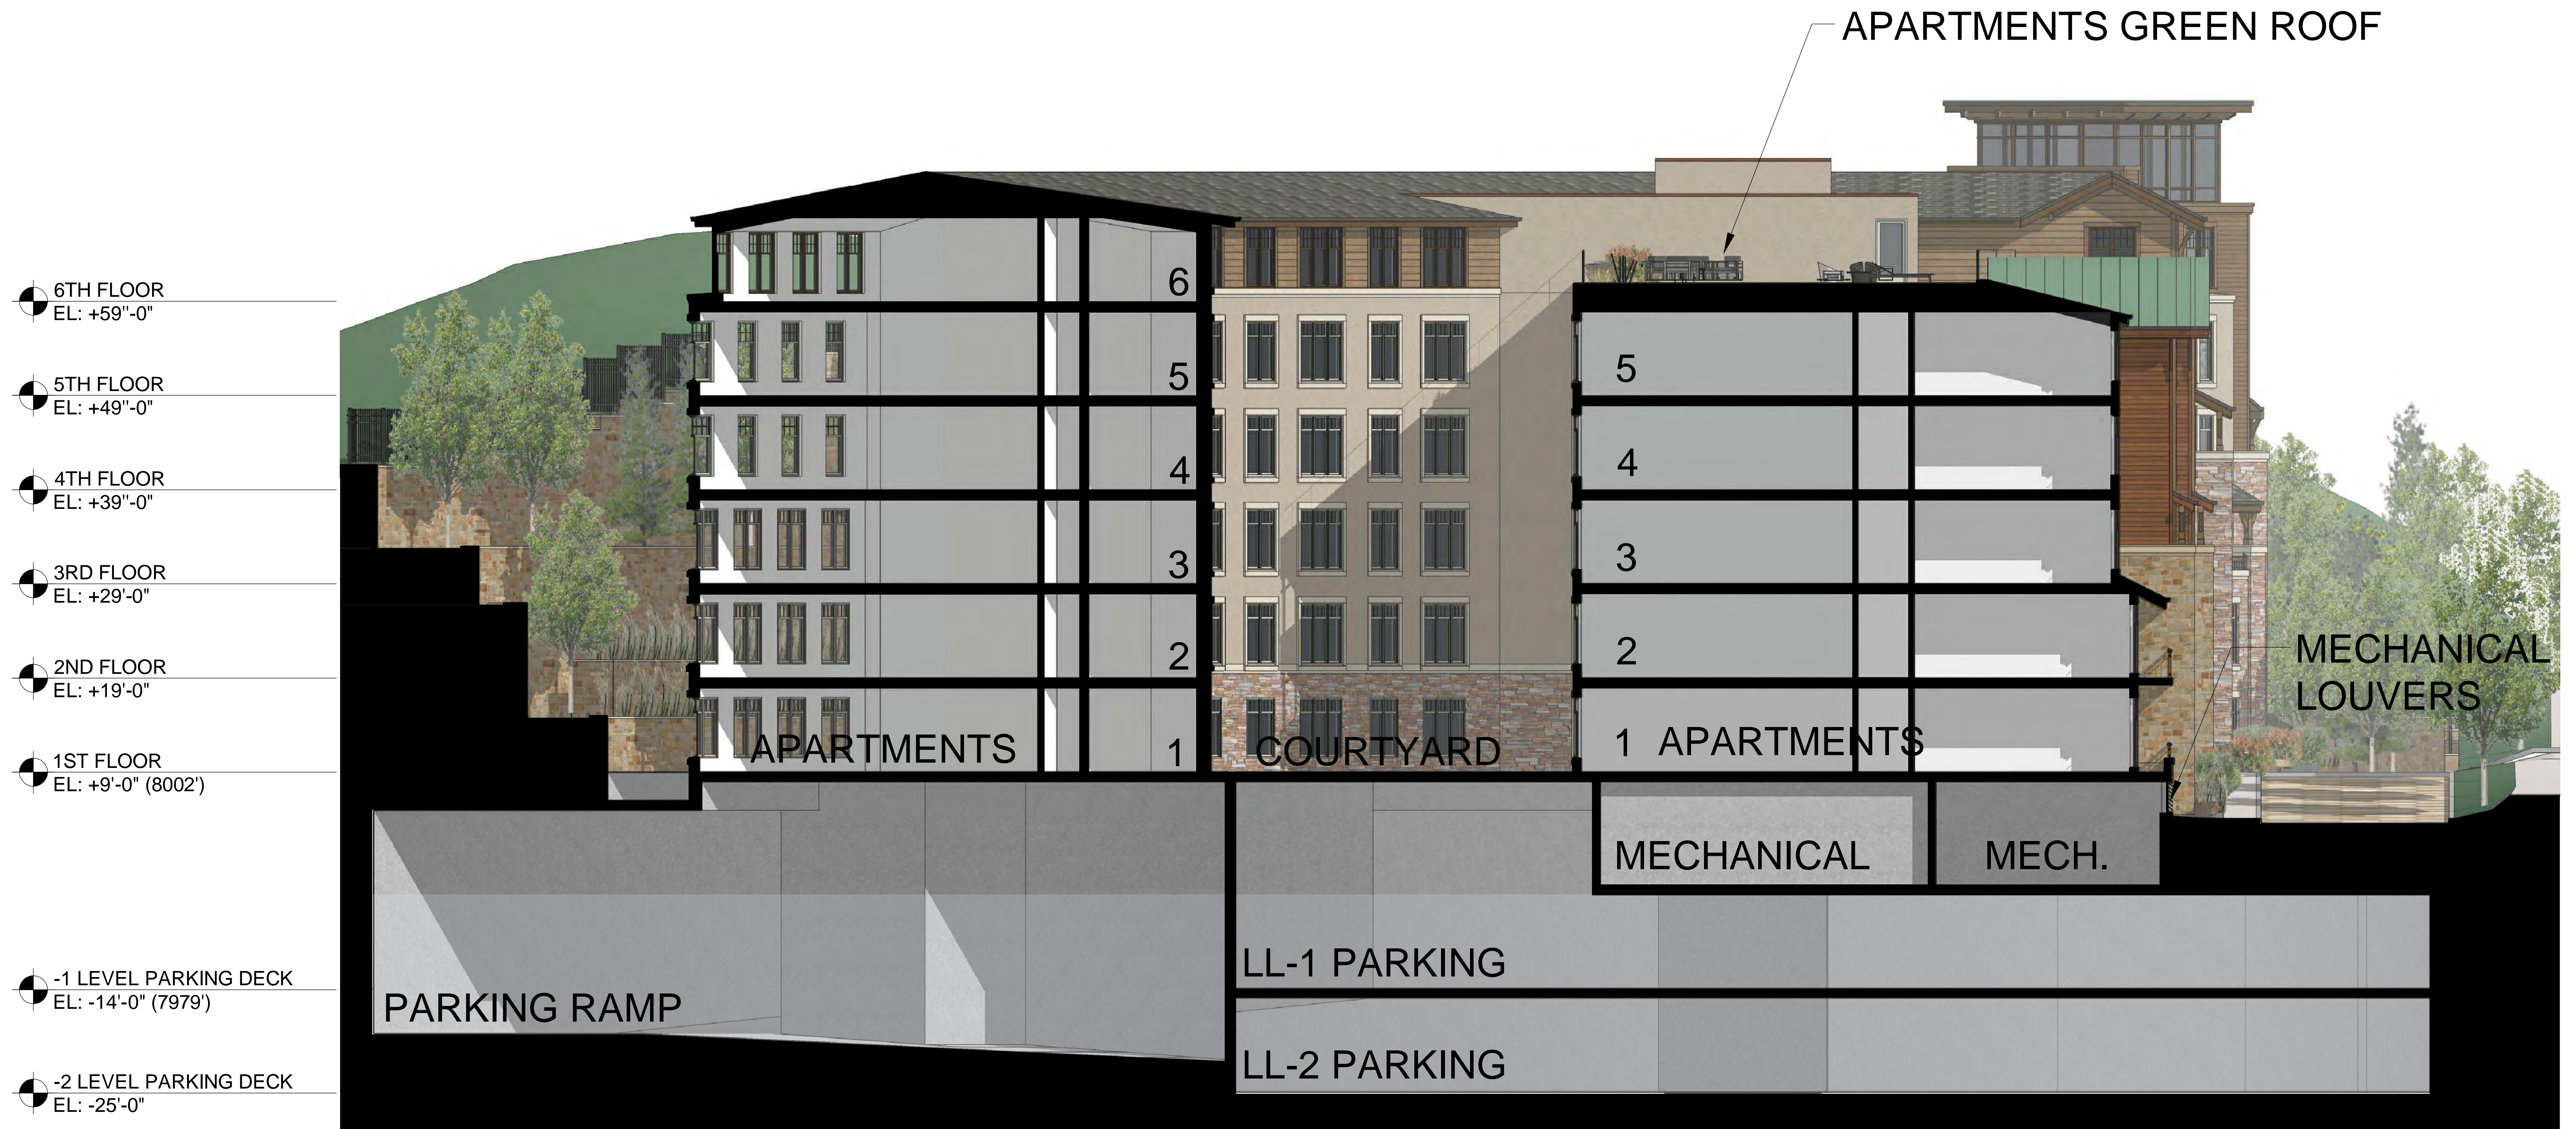


1 BUILDING SECTION NORTH-SOUTH
Scale: 1/8"=1'-0"

A301 - Sections

November 28, 2016




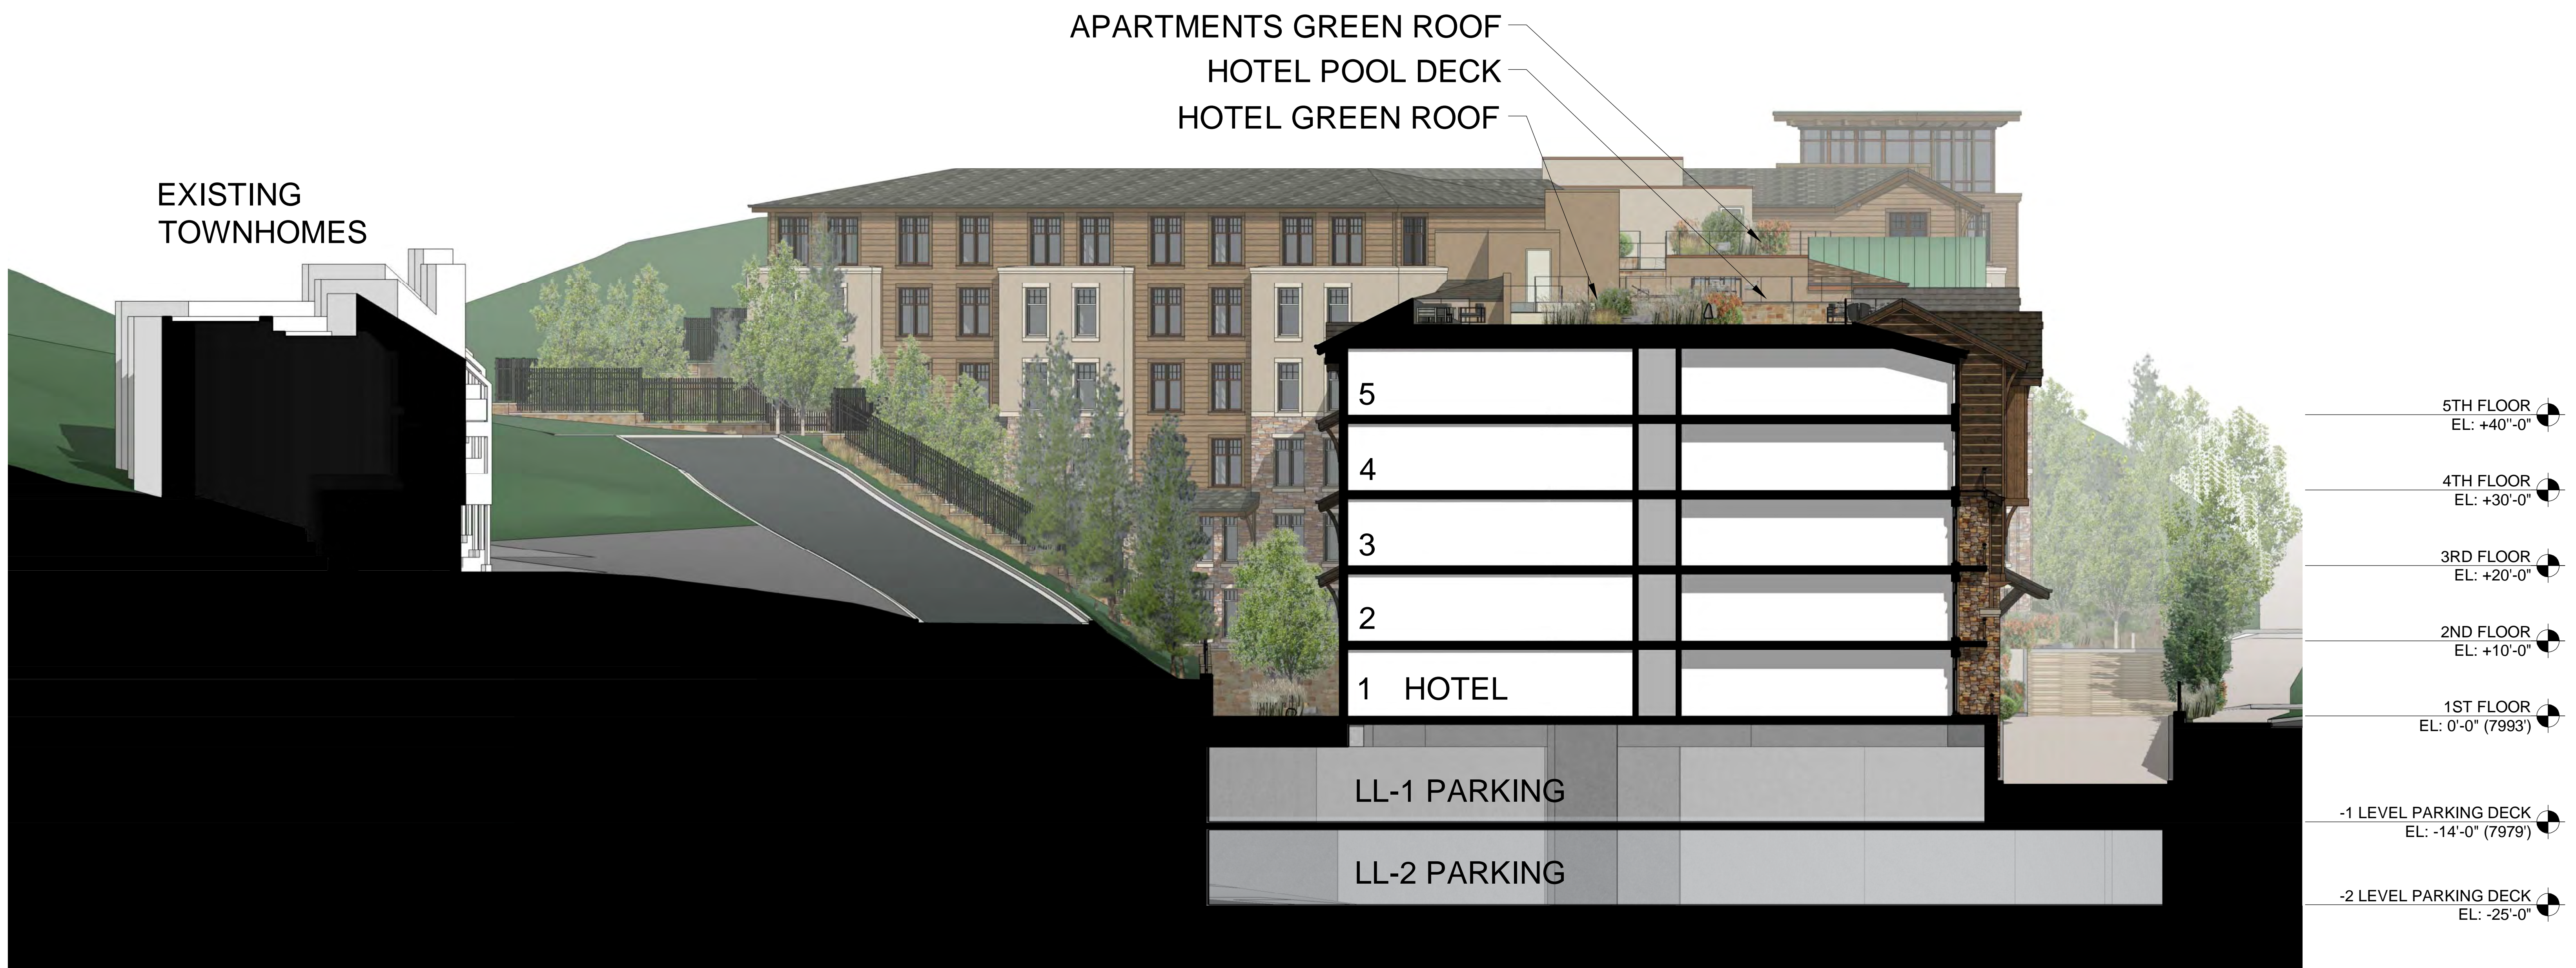


1 BUILDING SECTION NORTH-SOUTH
Scale: 1"=10'-0"

A302 - Sections

November 28, 2016

 


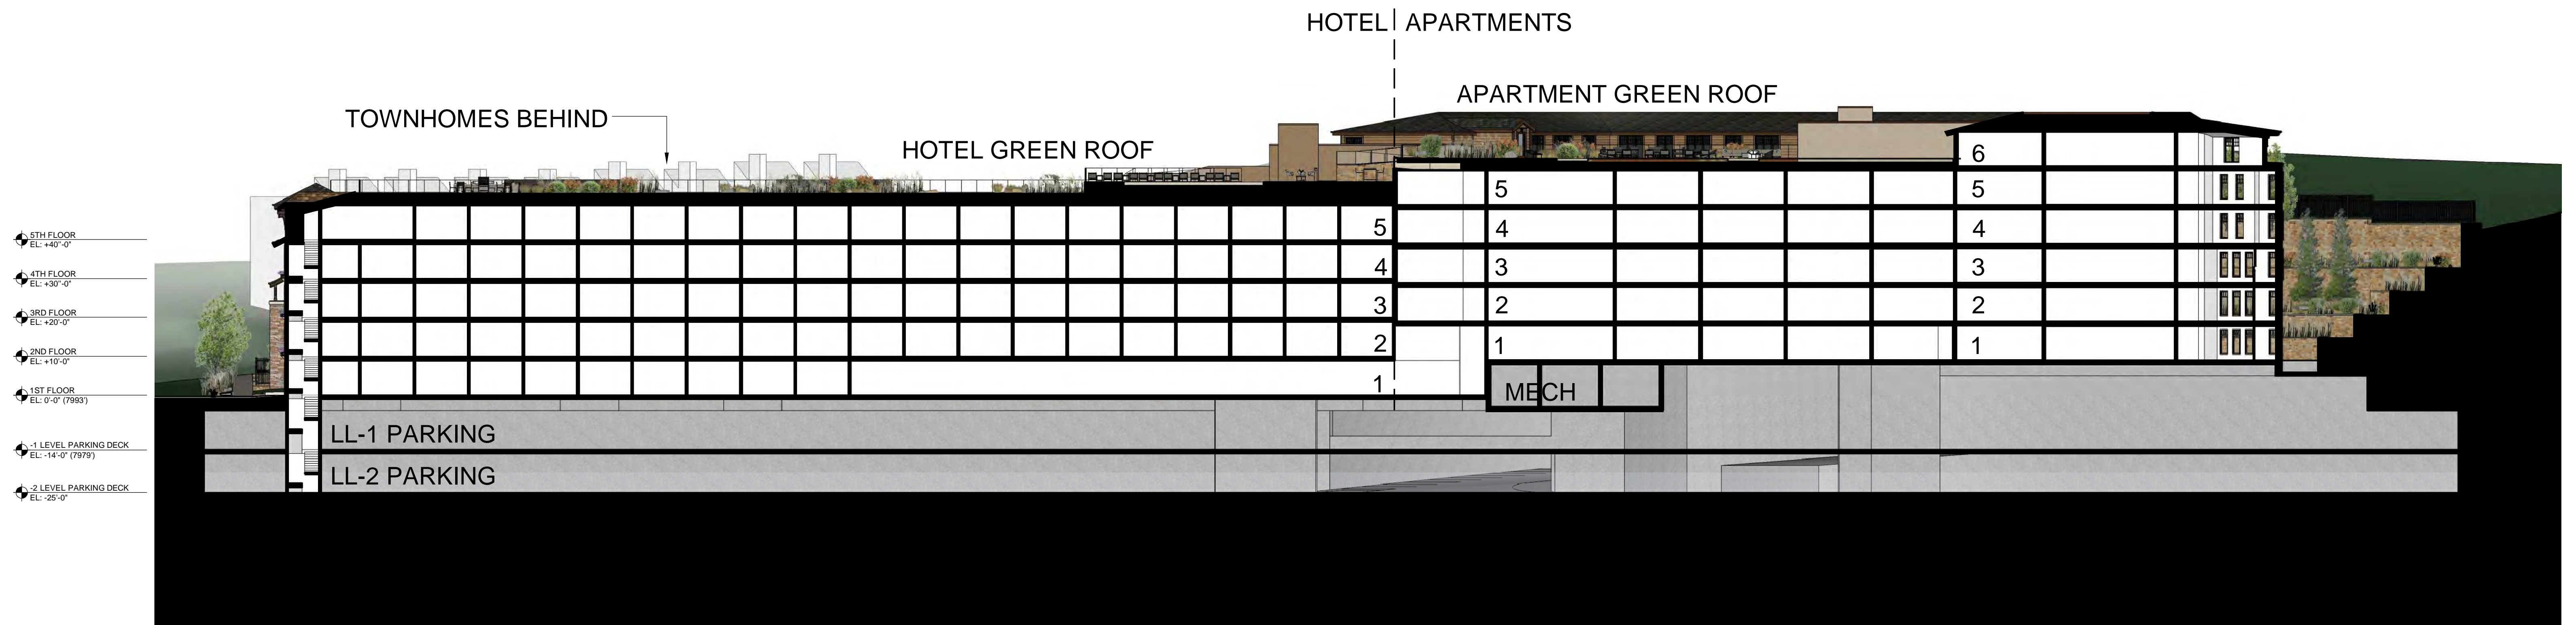

1 BUILDING SECTION EAST-WEST
Scale: 1"=20'

A303 - Sections

November 28, 2016

 

- 5TH FLOOR
EL: +40'-0"
- 4TH FLOOR
EL: +30'-0"
- 3RD FLOOR
EL: +20'-0"
- 2ND FLOOR
EL: +10'-0"
- 1ST FLOOR
EL: 0'-0" (7893)
- 1 LEVEL PARKING DECK
EL: -14'-0" (7879)
- 2 LEVEL PARKING DECK
EL: -25'-0"



1 BUILDING SECTION EAST-WEST
Scale: 1" = 10'-0"


A304 - Sections

PROPOSED RESIDENTIAL DEVELOPMENT
APARTMENTS AND ATTACHED PARKING STRUCTURE
Vail, Colorado

November 28, 2016

WRIGHT HEEREMA | ARCHITECTS


140 S. Dearborn St. Suite 200
Chicago, Illinois 60603
312.913.1010 Fax 913.1917
www.wrightheeremarchitects.com

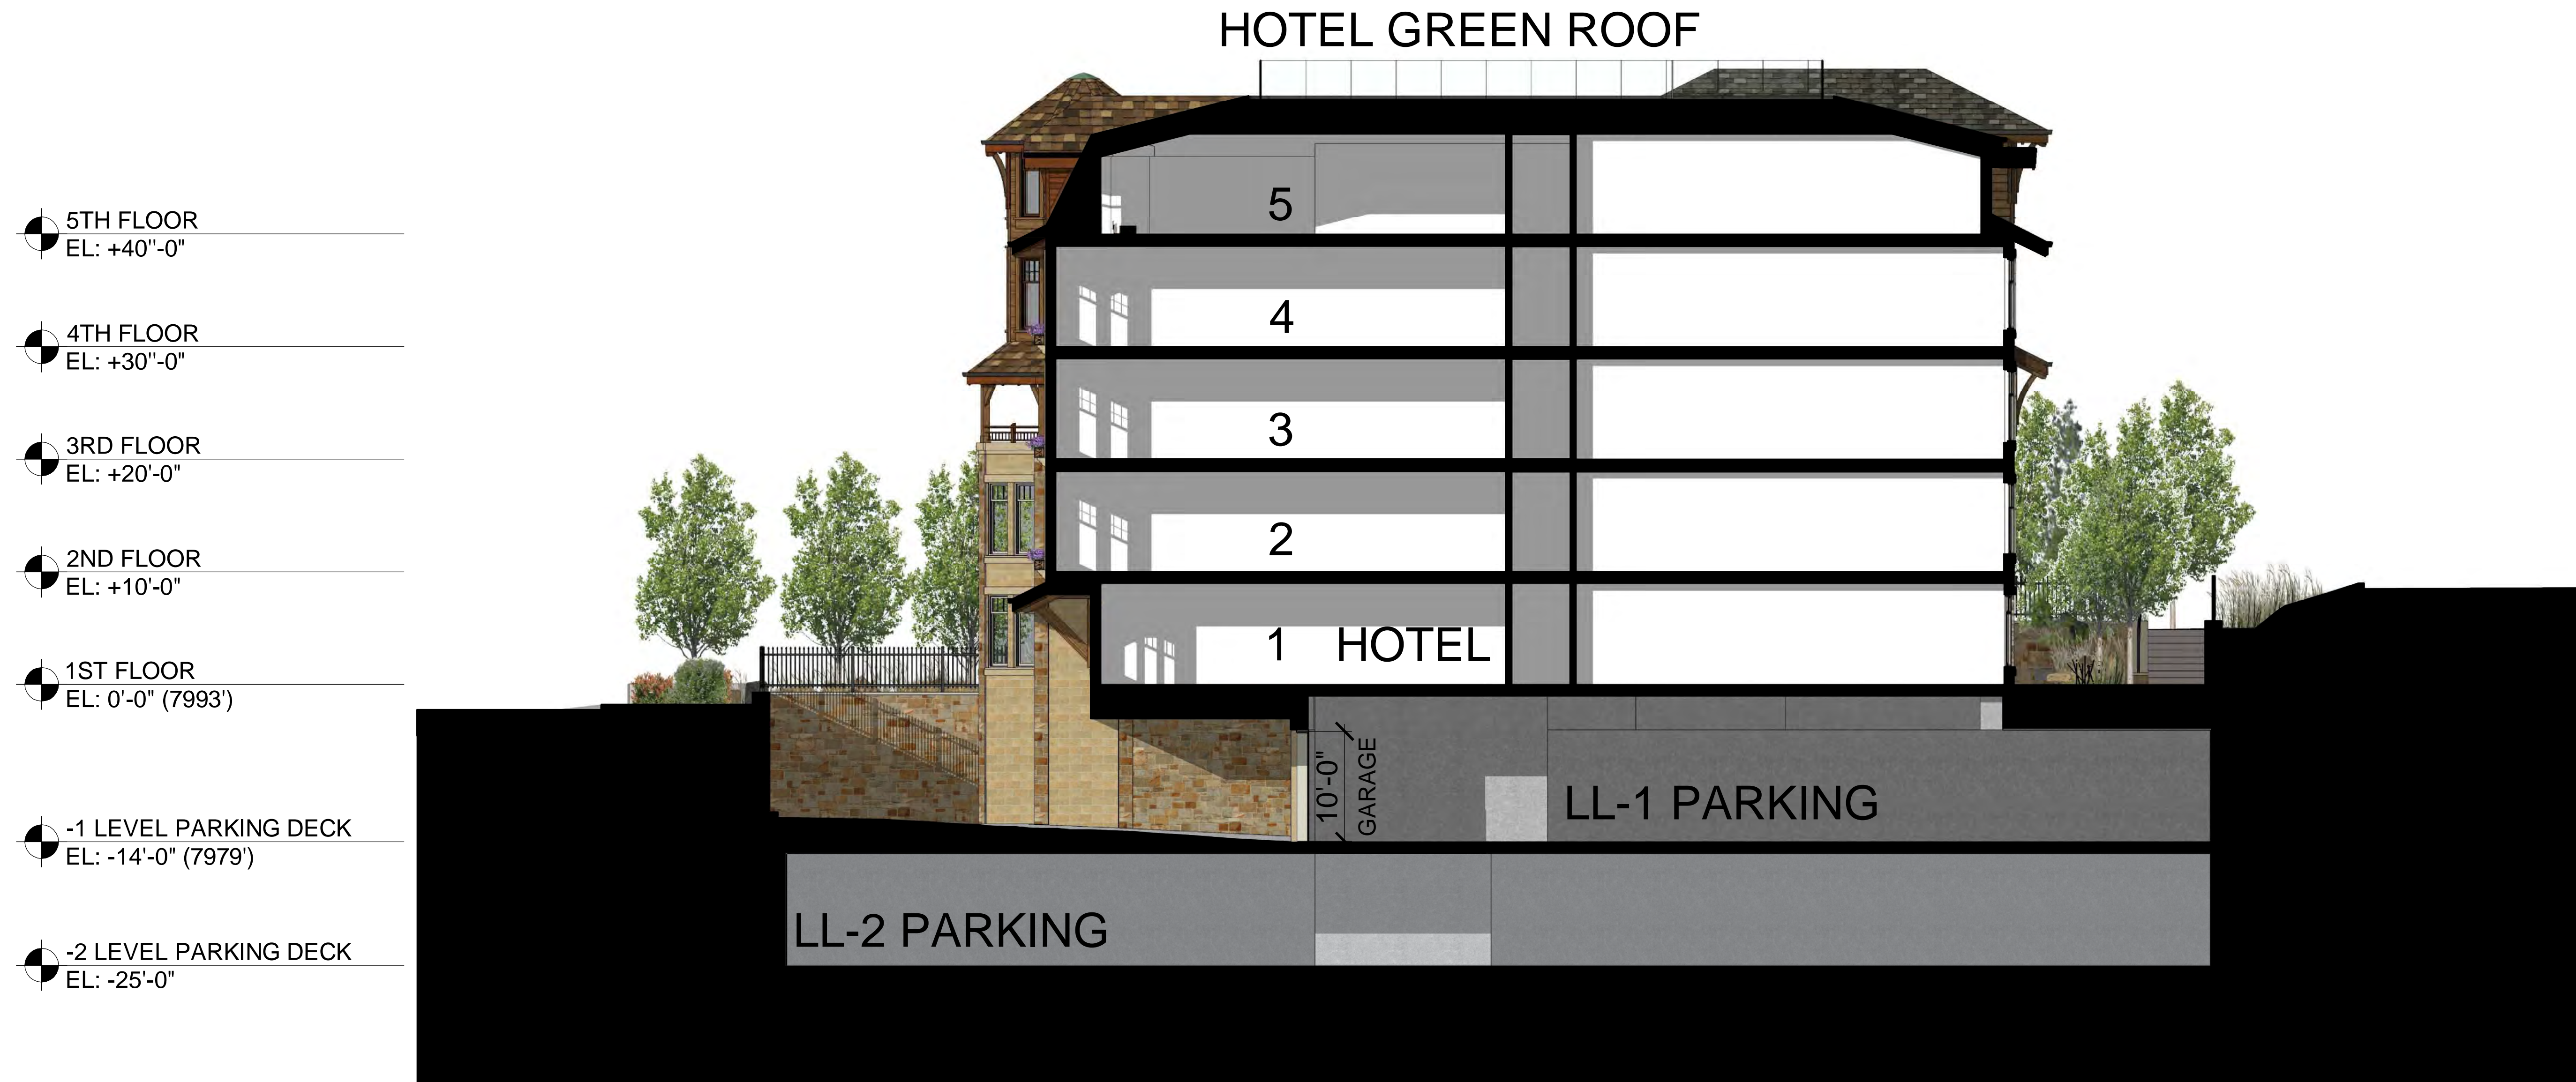


1 BUILDING SECTION NORTH-SOUTH
Scale: 1/8"=1'-0"

A305 - Sections

November 28, 2016

 

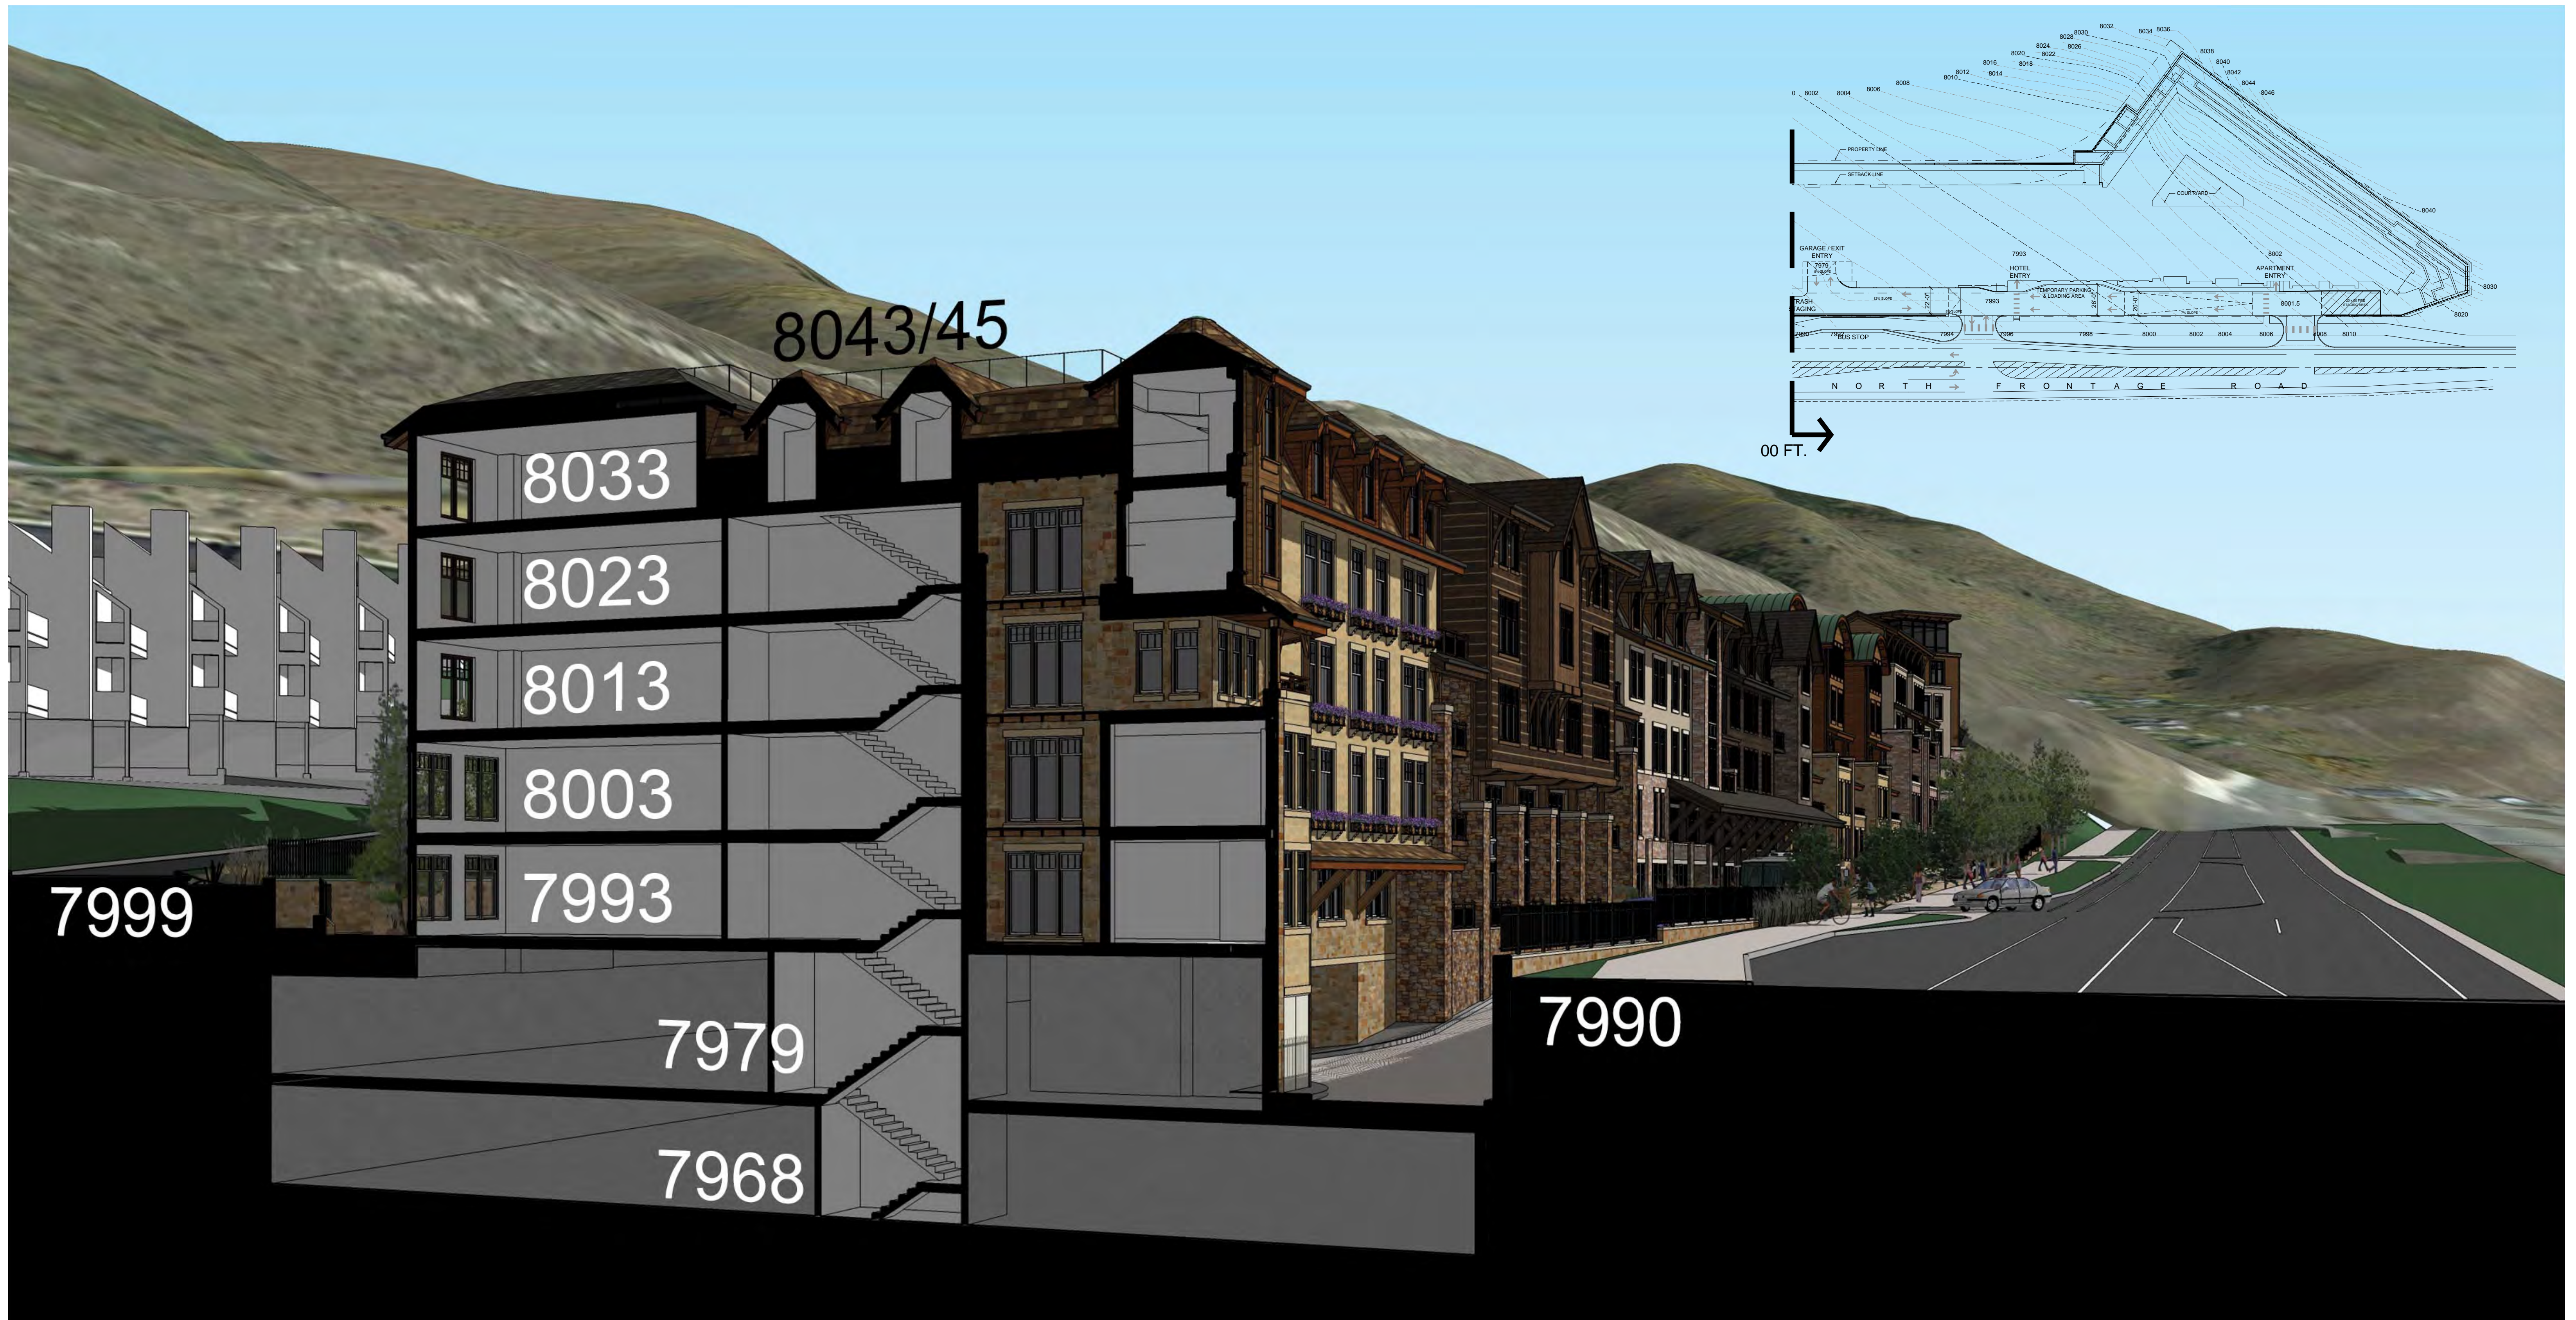

A401 - Sections Along Frontage Road

PROPOSED RESIDENTIAL DEVELOPMENT
 APARTMENTS AND ATTACHED PARKING STRUCTURE
 Vail, Colorado

November 28, 2016

