
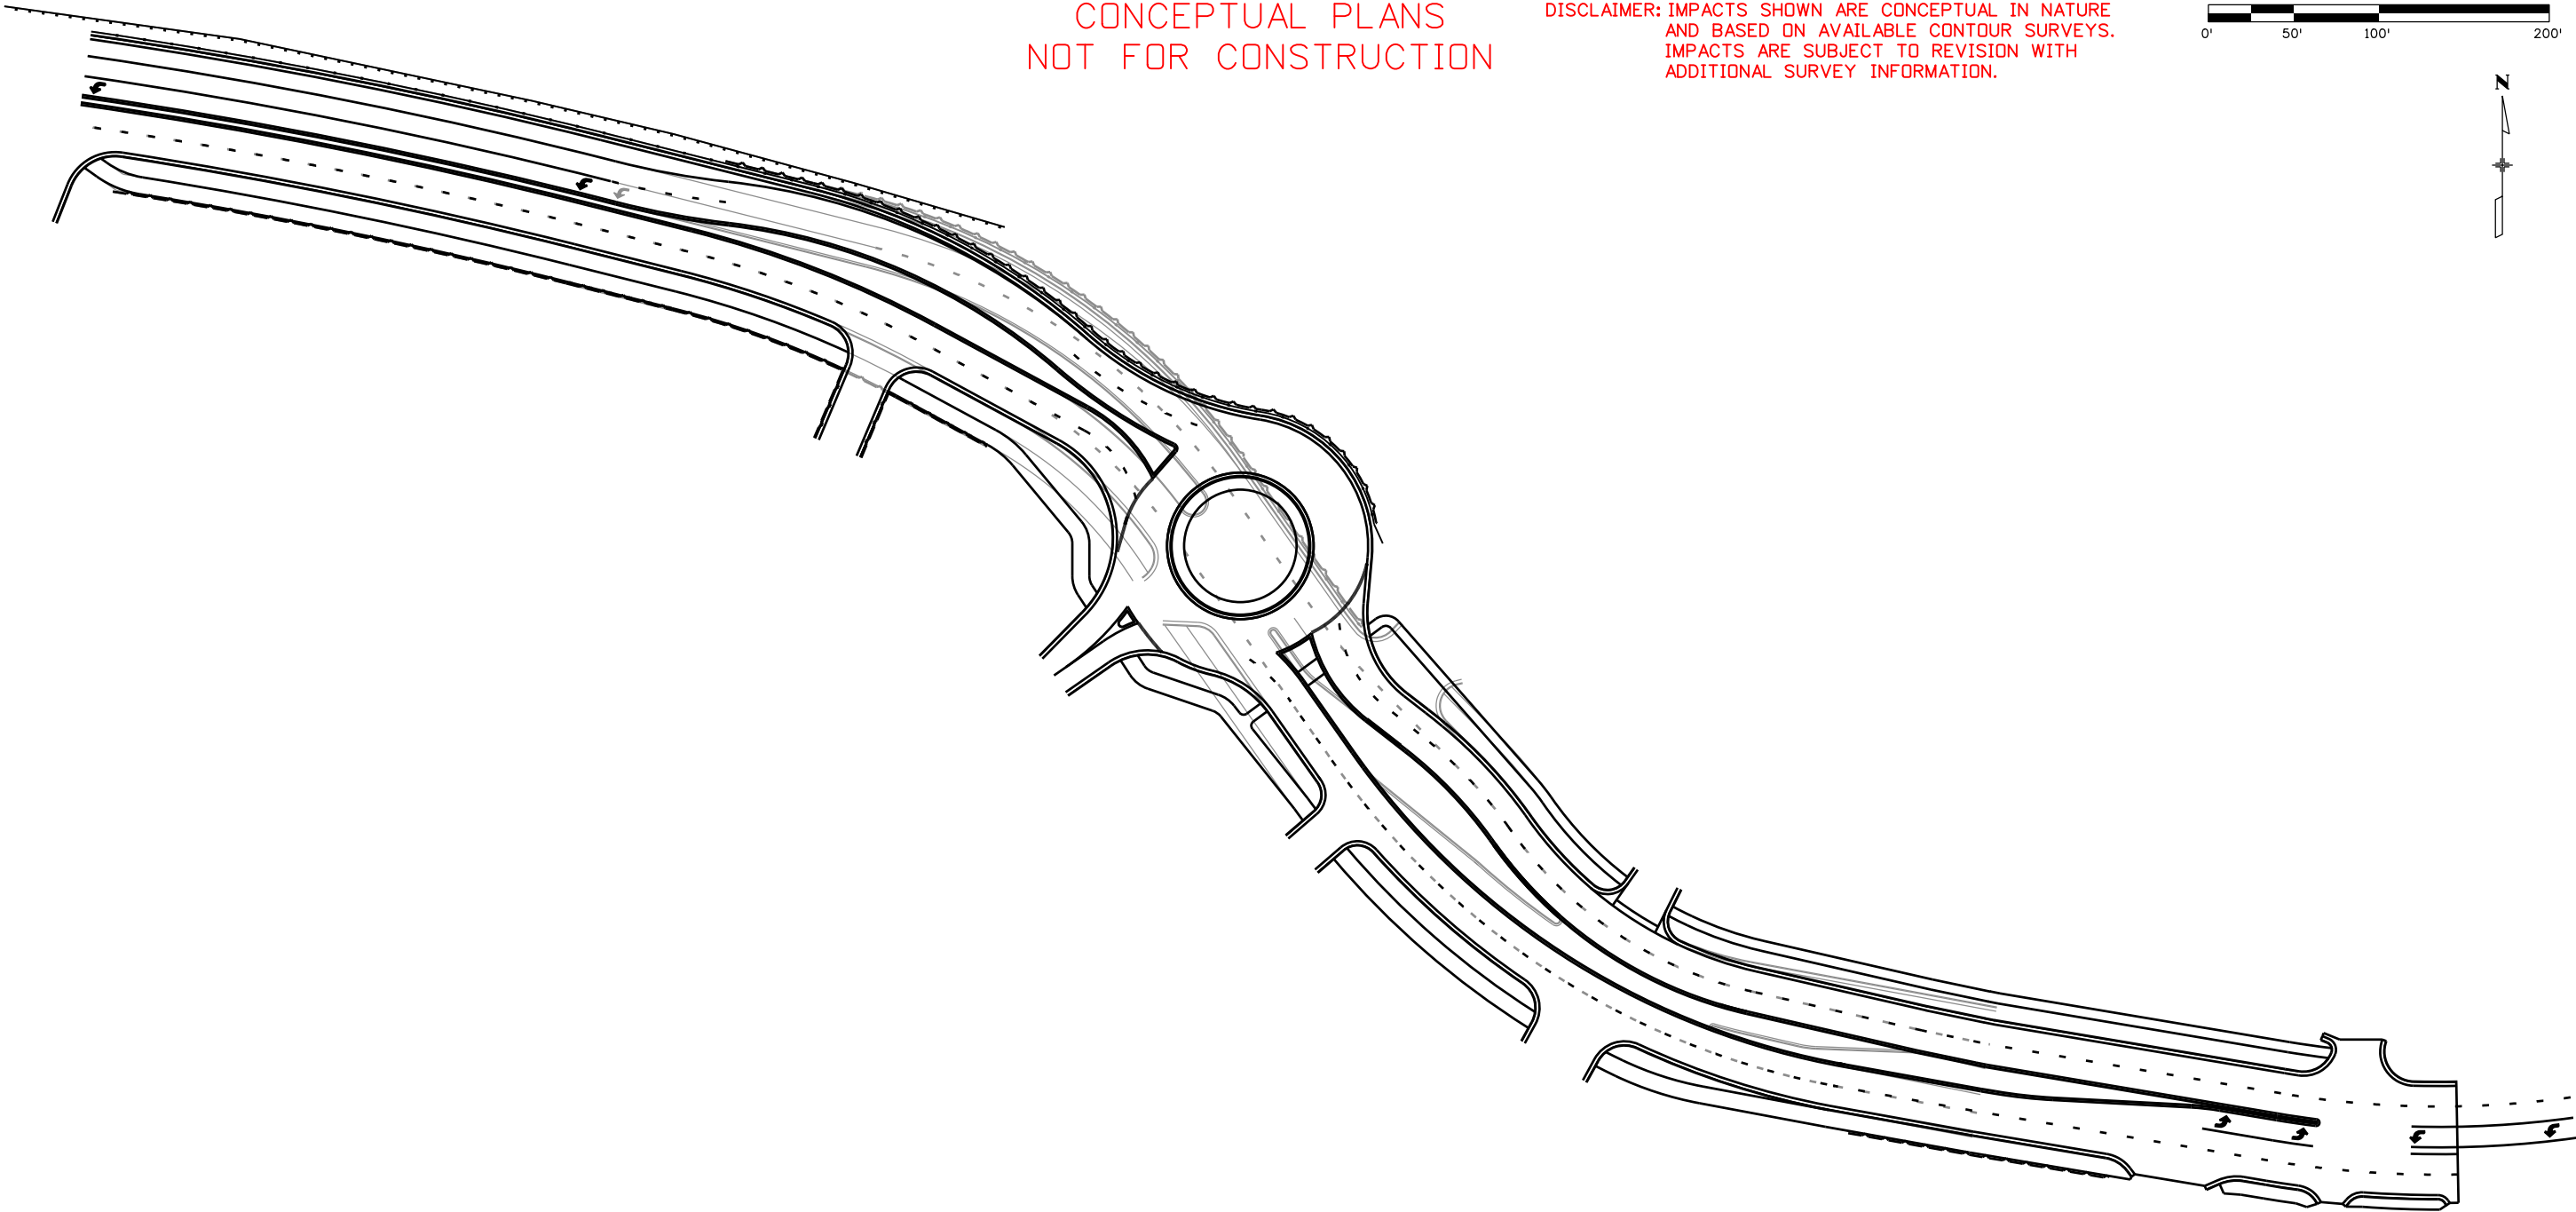


CONCEPTUAL PLANS
NOT FOR CONSTRUCTION

DISCLAIMER: IMPACTS SHOWN ARE CONCEPTUAL IN NATURE
AND BASED ON AVAILABLE CONTOUR SURVEYS.
IMPACTS ARE SUBJECT TO REVISION WITH
ADDITIONAL SURVEY INFORMATION.

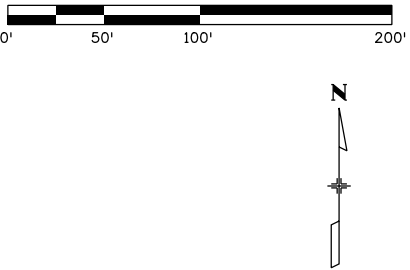

Elizabeth Stover
11/10/2016 2:50:31 PM
DGN MODEL: CDOT Default
FILE NAME: K:\114236\CADD\Design\Overlay.dgn

Print Date: 11/10/2016

File Name: Overlay.dgn

Horiz. Scale: 1:100 Vert. Scale: As Noted



FELSBURG
HOLT &
ULLEVIG

6300 South Syracuse Way
Suite 600
Centennial, CO 80111
(303) 721-1440

0000	Sheet Revisions		
	Date:	Comments	Init.



TOWN OF VAIL



As Constructed
No Revisions:
Revised:
Void:

VVMC SOUTH FRONTAGE ROAD ULTIMATE VS. INTERIM DESIGNS PLAN VIEW			
Designer:	ESS	Structure	Numbers
Detailer:	ESS		
Sheet Subset:	PLAN	Subset Sheets:	

Project No./Code
Sheet Number

CONCEPTUAL PLANS
NOT FOR CONSTRUCTION

DISCLAIMER: IMPACTS SHOWN ARE CONCEPTUAL IN NATURE
AND BASED ON AVAILABLE CONTOUR SURVEYS.
IMPACTS ARE SUBJECT TO REVISION WITH
ADDITIONAL SURVEY INFORMATION.

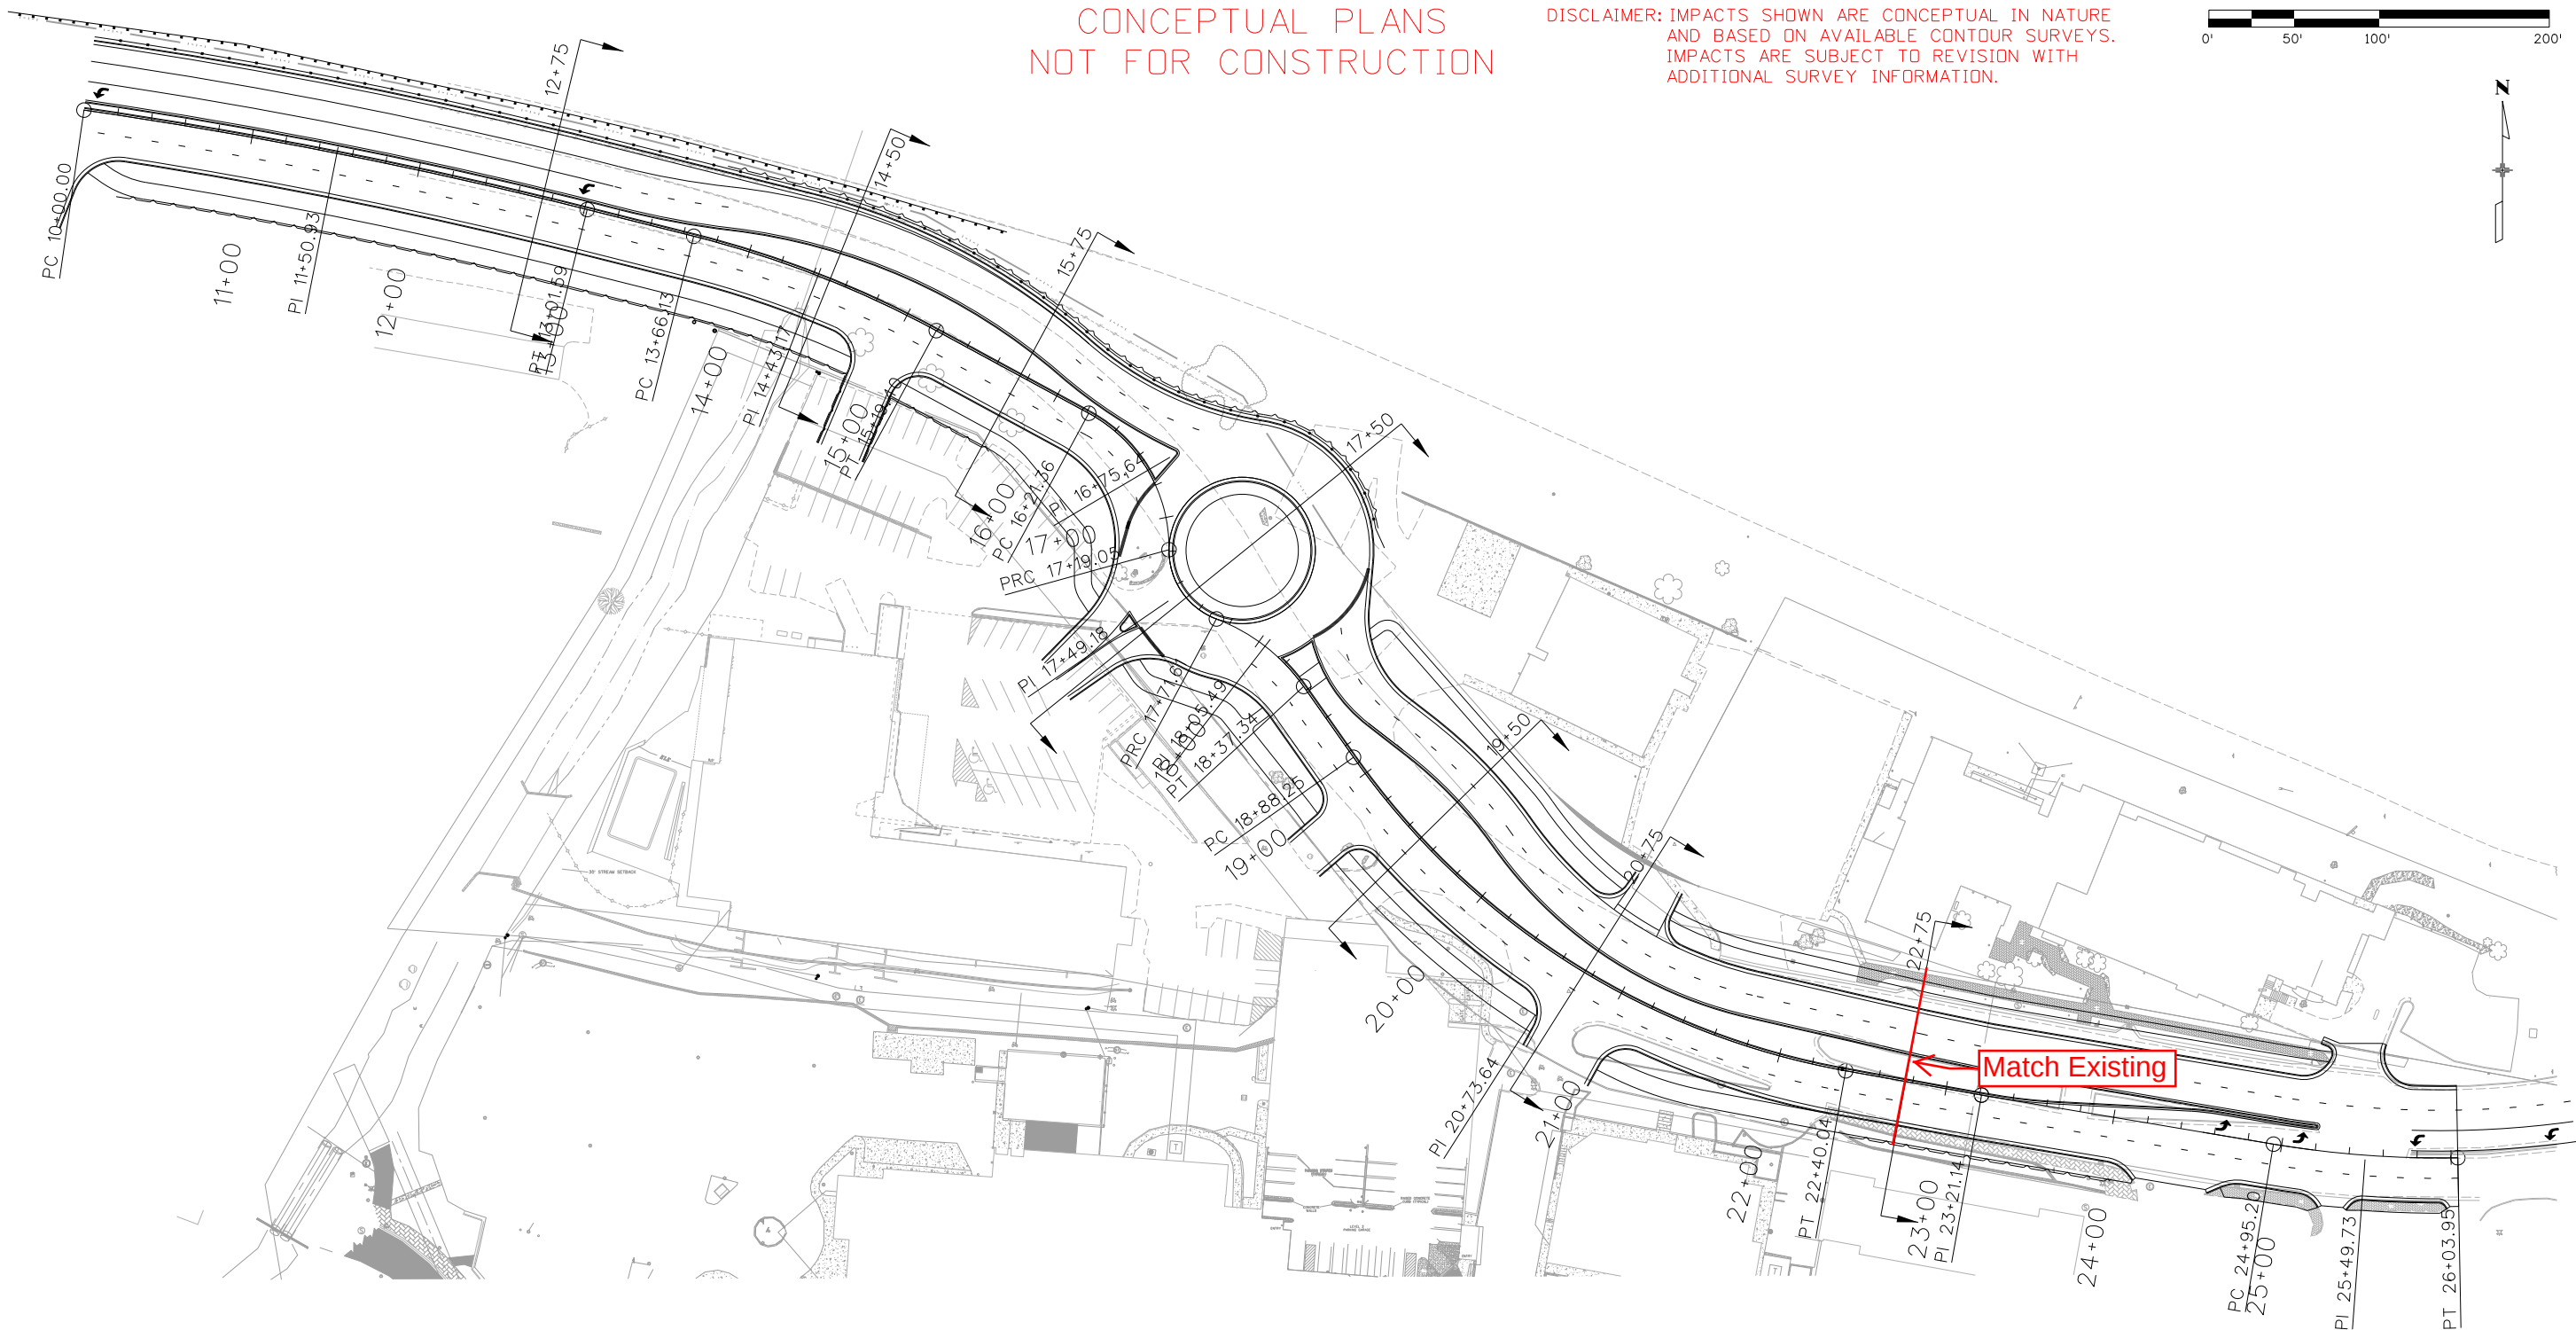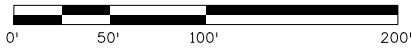

Elizabeth Stover
11/10/2016 1:38:41 PM
DGN MODEL:CDOT Default
FILE NAME:K:\114236\Design\VVMC South Frontage Road-Ultimate.dgn


Print Date: 11/10/2016
File Name: VVMC South Frontage Road-Ultimate.dgn
Horiz. Scale: 1:100 Vert. Scale: As Noted

**FELSBURG
HOLT &
ULLEVIG**
6300 South Syracuse Way
Suite 600
Centennial, CO 80111
(303) 721-1440

Sheet Revisions			
Date:	Comments	Init.	




As Constructed		VVMC SOUTH FRONTAGE ROAD ULTIMATE DESIGN PLAN VIEW			Project No./Code
No Revisions:					
Revised:		Designer: ESS	Structure		
Void:		Detailer: ESS	Numbers		
		Sheet Subset: PLAN	Subset Sheets: PL-1 OF 1		Sheet Number

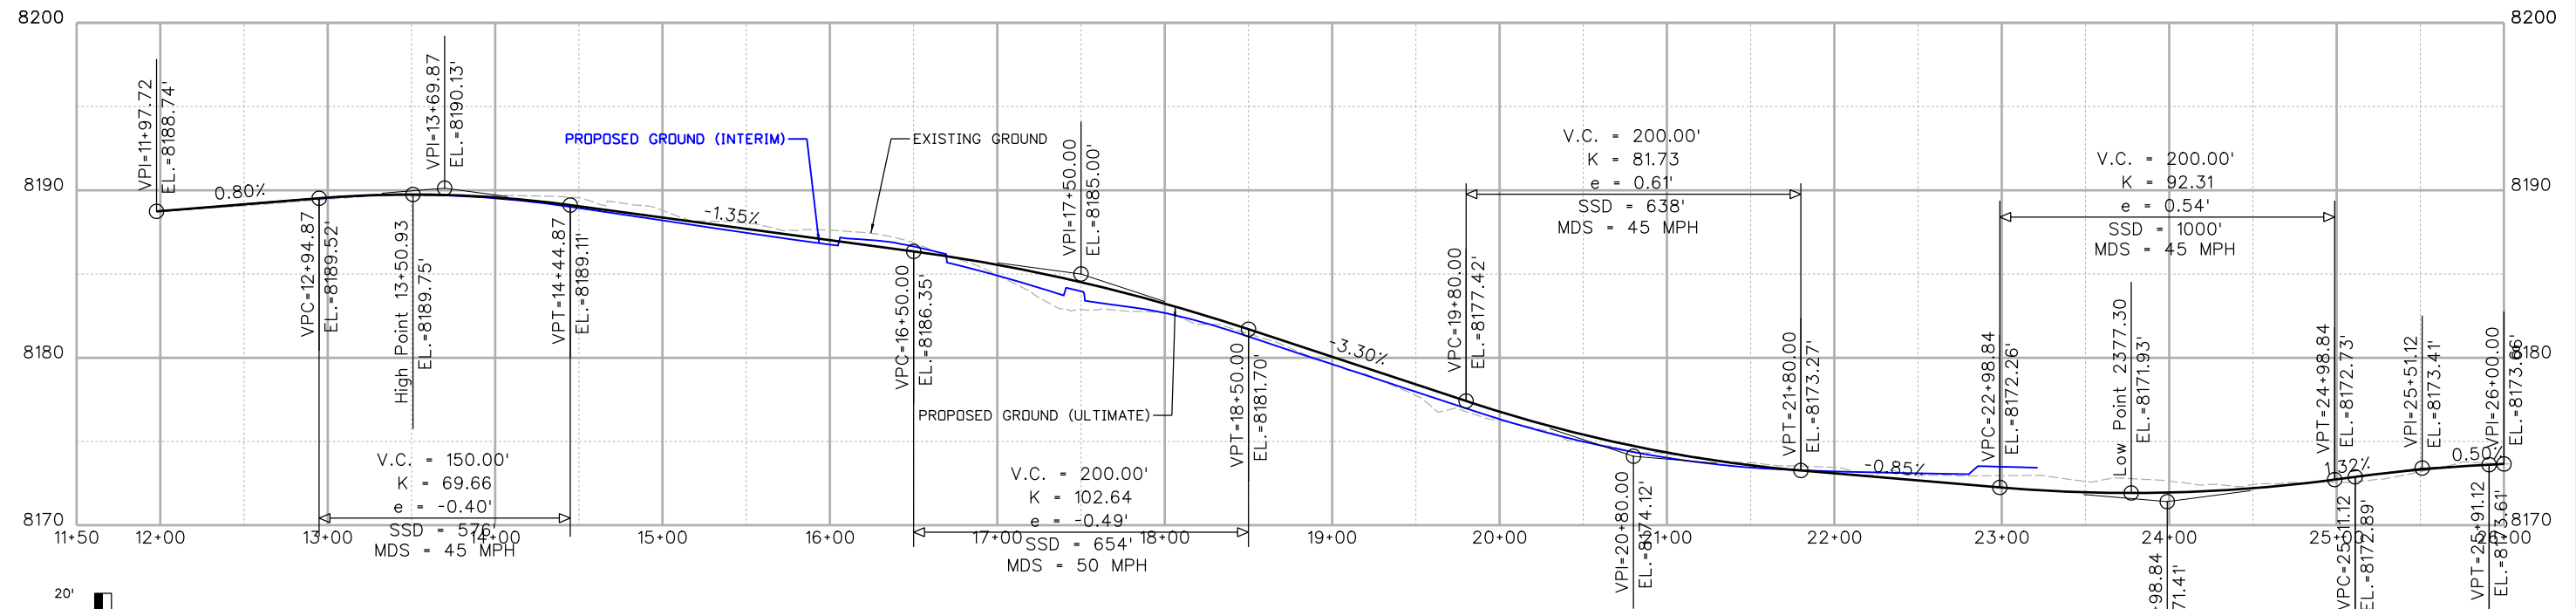

EB Curb PGL-Ultimate

CONCEPTUAL PLANS
NOT FOR CONSTRUCTION

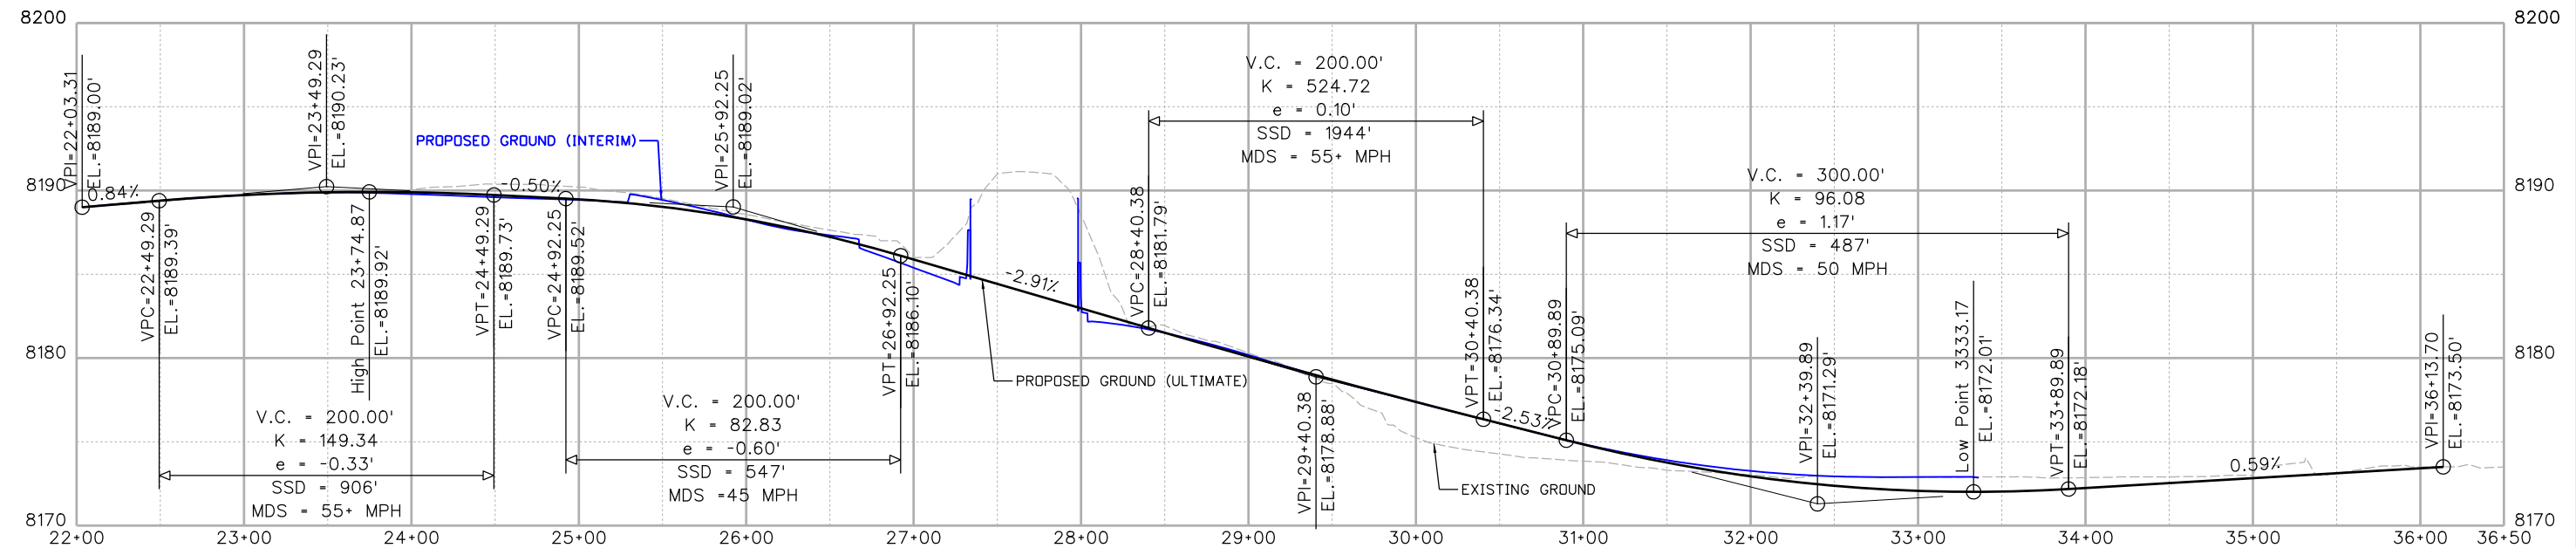

WB Curb PGL-Ultimate

Elizabeth Stover
10/12/2016 1:27:44 PM
DGN MODEL:CDOT Default
FILE NAME:K:\114236\CADD\Design\VMC South Frontage Road-Ultimate.dgn

Print Date: 10/12/2016
File Name: VVMC South Frontage Road-Ultimate.dgn
Horiz. Scale: 1:100 Vert. Scale: As Noted

**FELSBURG
HOLT &
ULLEVIG**
6300 South Syracuse Way
Suite 600
Centennial, CO 80111
(303) 721-1440

0000

Sheet Revisions

Date:	Comments	Init.



As Constructed

No Revisions:

Revised:


Void:

VVMC SOUTH FRONTAGE ROAD
ULTIMATE DESIGN
EB CURB AND WB CURB PROFILES


Designer:	ESS	Structure	
Detailer:	ESS	Numbers	
Sheet Subset:	PROFILE	Subset Sheets:	PR-1 OF 1

Project No./Code


Sheet Number

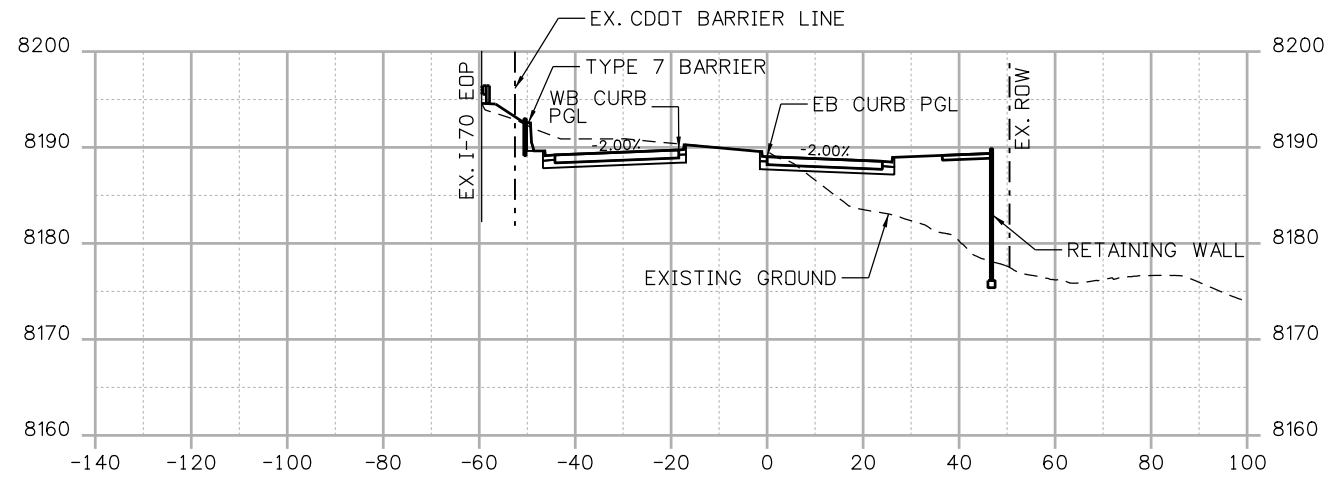


STA. 14+50

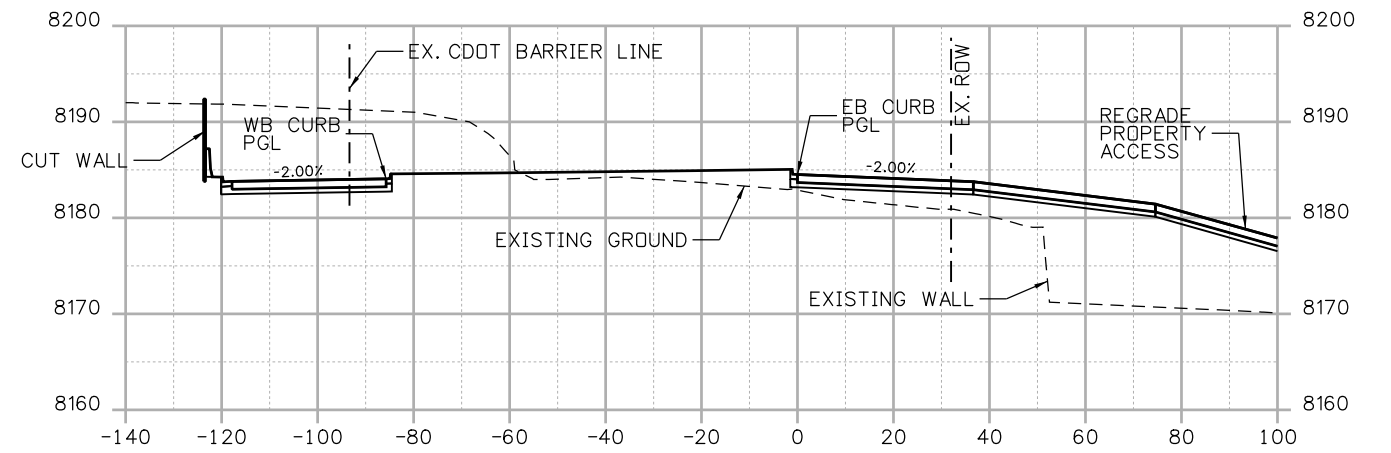

STA. 17+50

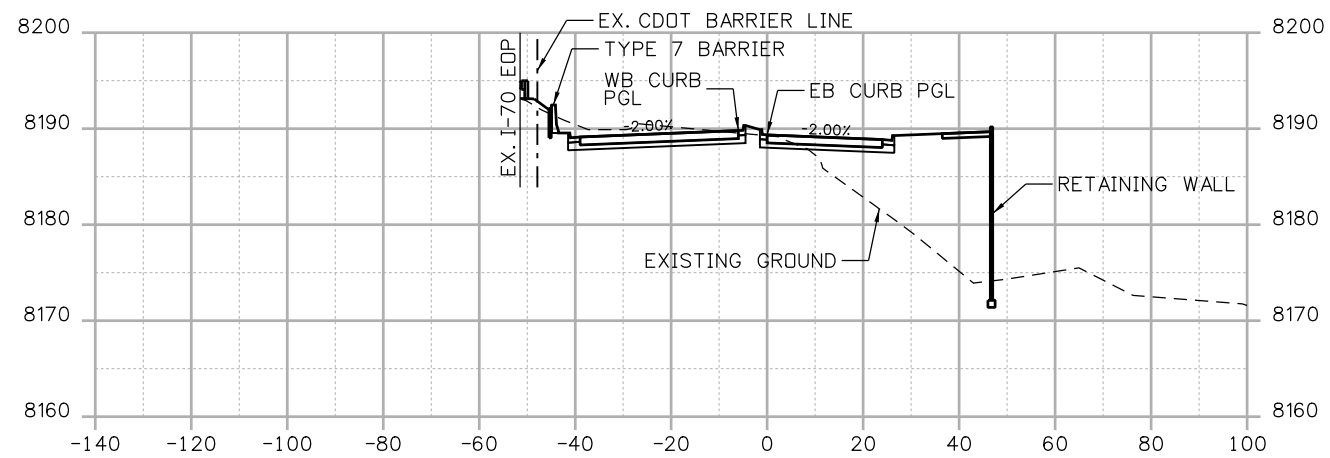


STA. 12+75

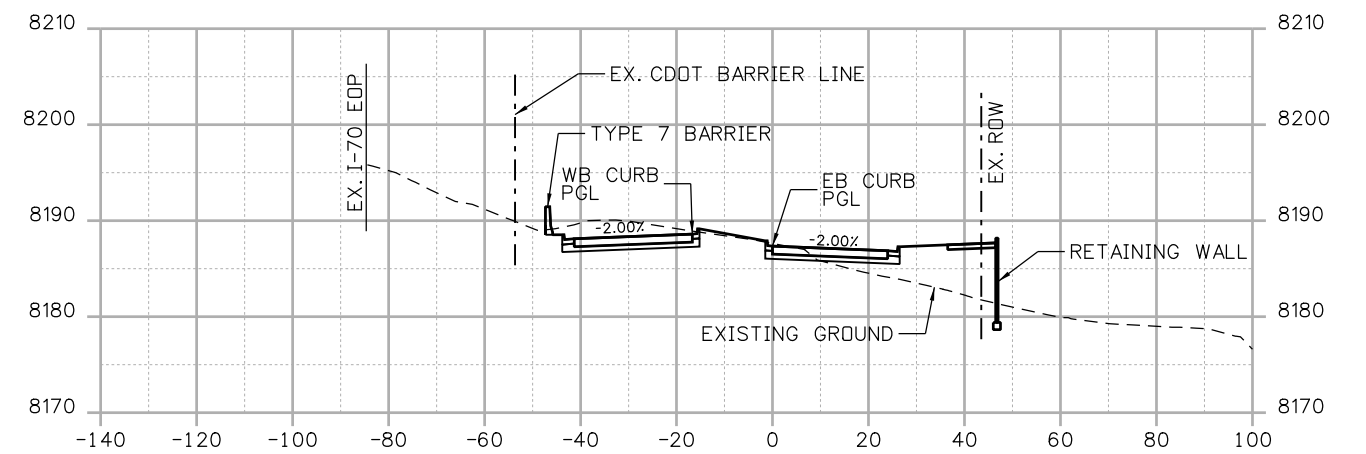

STA. 15+75

CONCEPTUAL PLANS
NOT FOR CONSTRUCTION

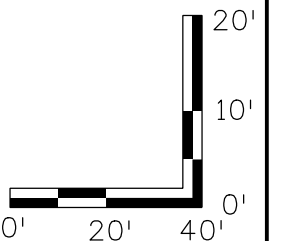

Elizabeth Stover
10/12/2016 1:30:09 PM
DGN MODEL:CDOT Default
FILE NAME:K:\114236\GADD\Design\VVMC South Frontage Road-Ultimate.dgn




Print Date: 10/12/2016
File Name: VVMC South Frontage Road-Ultimate.dgn
Horiz. Scale: 1:40 Vert. Scale: As Noted

**FELSBURG
HOLT &
ULLEVIG**
6300 South Syracuse Way
Suite 600
Centennial, CO 80111
(303) 721-1440


0000	Sheet Revisions		
	Date:	Comments	Init.



As Constructed	VVMC SOUTH FRONTAGE ROAD ULTIMATE DESIGN CROSS SECTIONS			Project No./Code
	No Revisions:			
	Revised:	Designer: ESS	Structure Numbers	
		Detailer: ESS		
	Void:	Sheet Subset: XSEC	Subset Sheets: CS-1 OF 2	Sheet Number

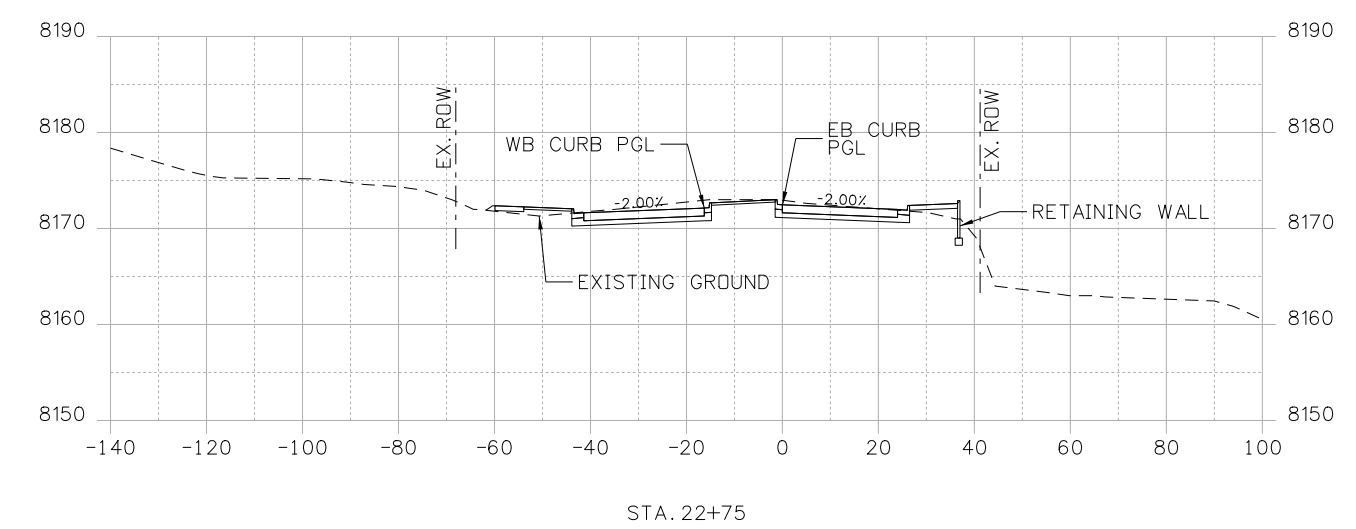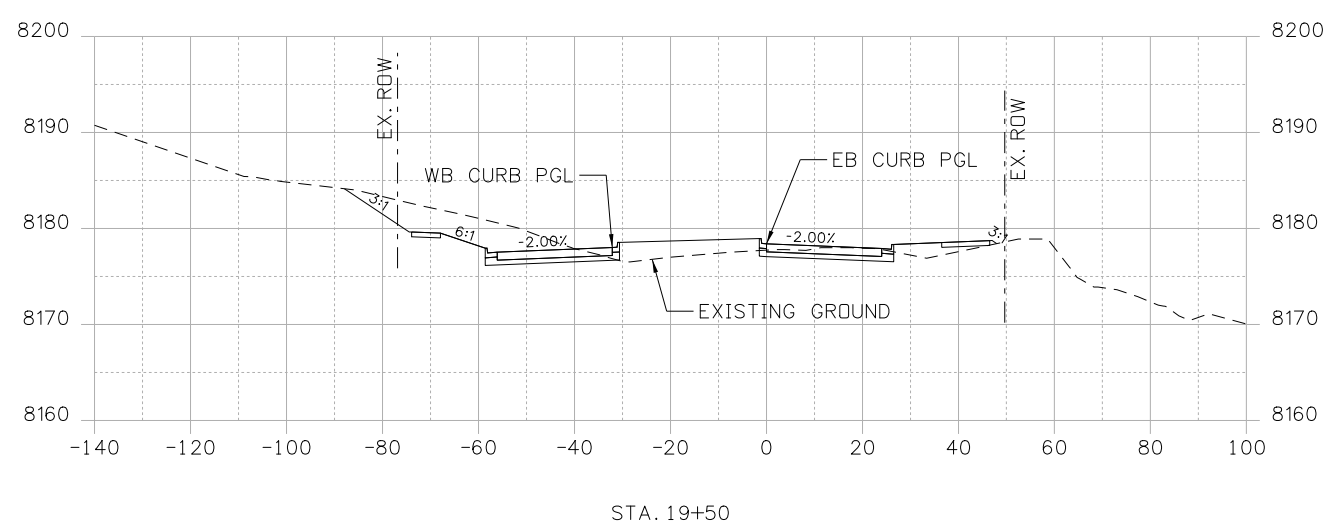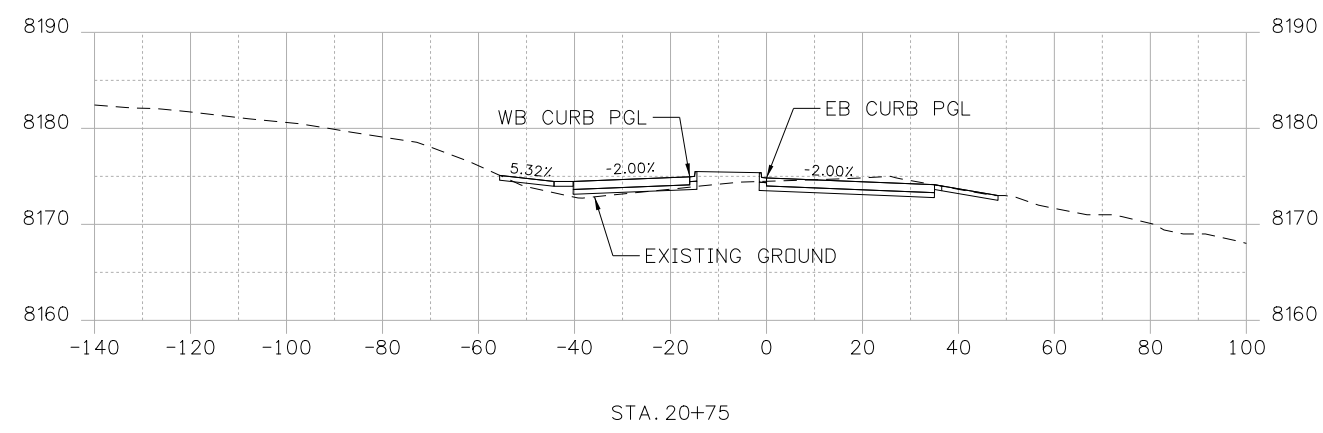

CONCEPTUAL PLANS
NOT FOR CONSTRUCTION

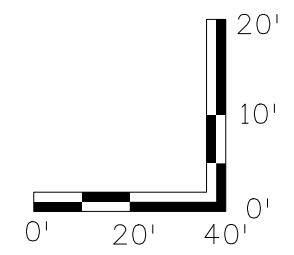

Elizabeth Stover
11/10/2016 1:39:23 PM
DGN MODEL:CDOT Default
FILE NAME:K:\114236\CADD\Design\VVMC South Frontage Road-Ultimate.dgn

Print Date: 11/10/2016

File Name: VVMC South Frontage Road-Ultimate.dgn

Horiz. Scale: 1:40 Vert. Scale: As Noted



FELSBURG
HOLT &
ULLEVIG

6300 South Syracuse Way
Suite 600
Centennial, CO 80111
(303) 721-1440



	Sheet Revisions		
	Date:	Comments	Init.



As Constructed	VVMC SOUTH FRONTAGE ROAD ULTIMATE DESIGN CROSS SECTIONS			Project No./Code
No Revisions:				
Revised:	Designer: ESS	Structure Numbers		
	Detailer: ESS			
Void:	Sheet Subset: XSEC	Subset Sheets: CS-2 OF 2		Sheet Number

CONCEPTUAL PLANS
NOT FOR CONSTRUCTION

DISCLAIMER: IMPACTS SHOWN ARE CONCEPTUAL IN NATURE
AND BASED ON AVAILABLE CONTOUR SURVEYS.
IMPACTS ARE SUBJECT TO REVISION WITH
ADDITIONAL SURVEY INFORMATION.

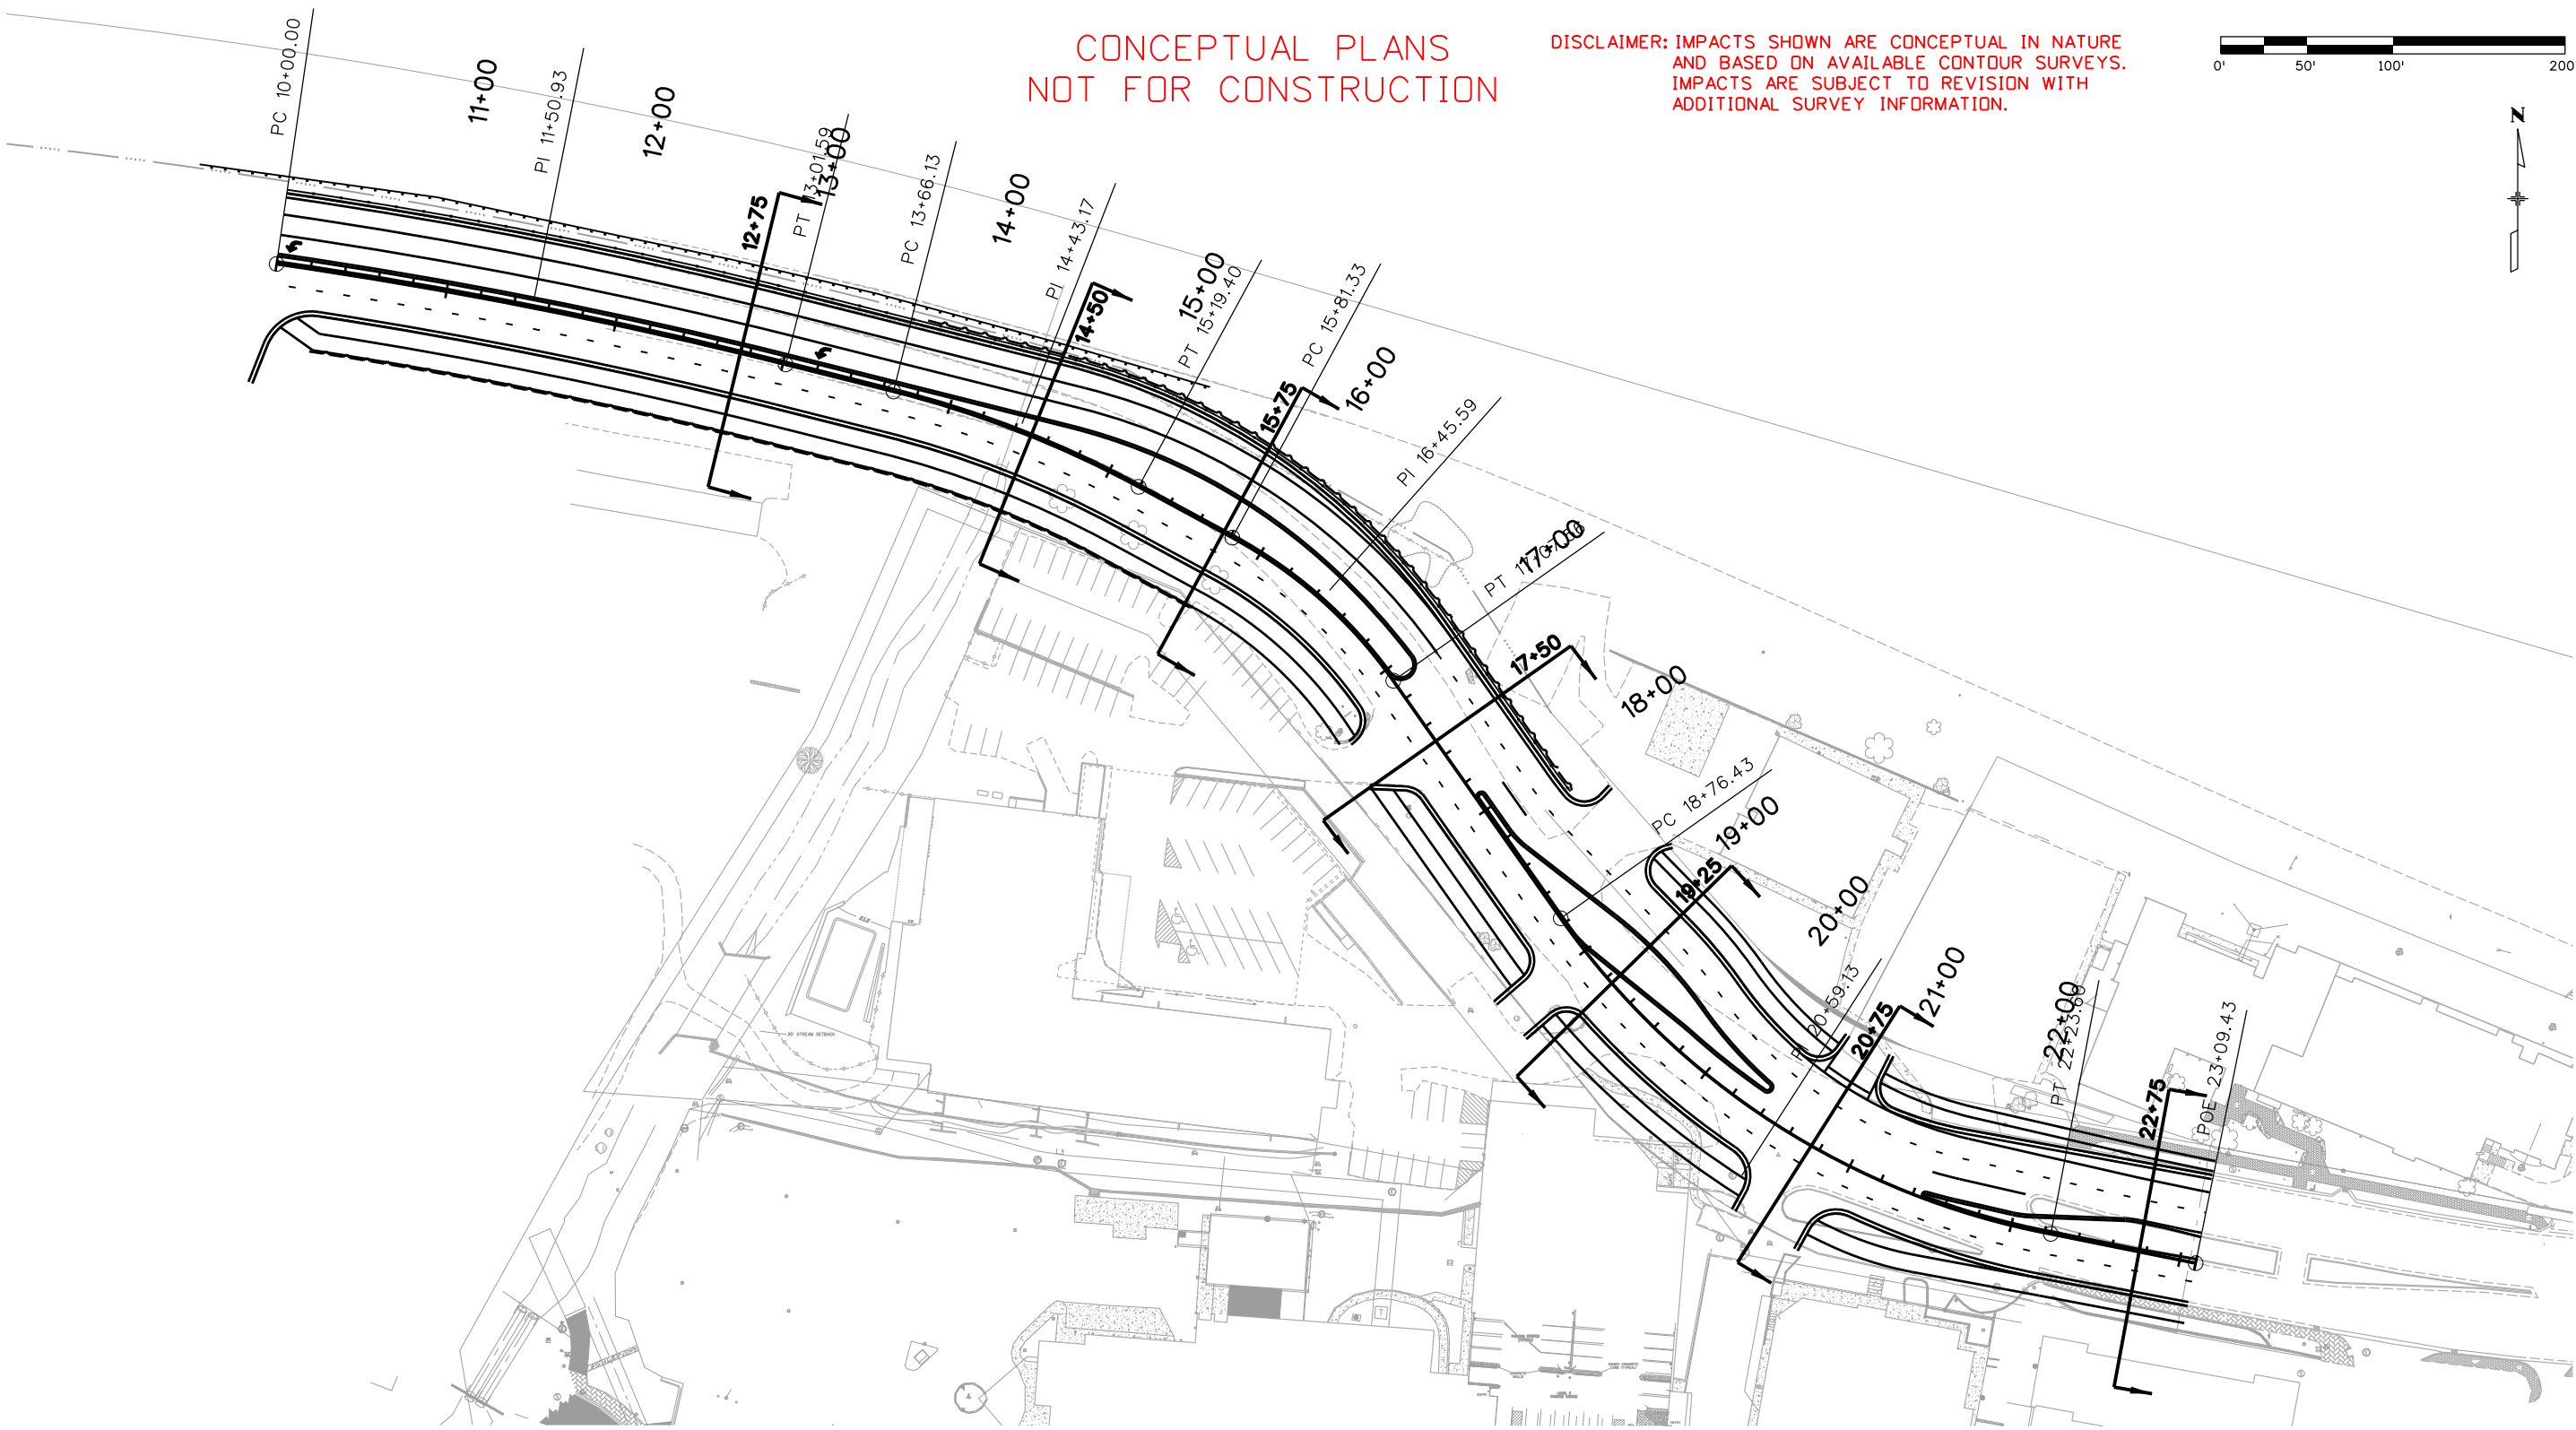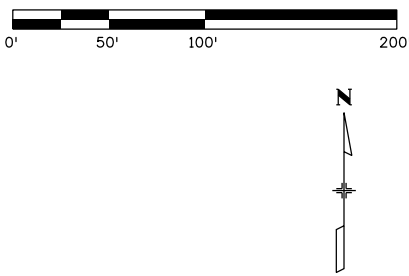

Elizabeth Stover
10/11/2016 3:12:17 PM
DGN MODEL:CDOT Default
FILE NAME:K:\114236\GADD\Design\VVMC South Frontage Road-Interim.dgn


Print Date: 10/11/2016	
File Name: VVMC South Frontage Road-Interim.dgn	
Horiz. Scale: 1:100	Vert. Scale: As Noted
 FELSBERG HOLT & ULLEVIG	
6300 South Syracuse Way Suite 600 Centennial, CO 80111 (303) 721-1440	

Sheet Revisions			
Date:	Comments	Init.	




As Constructed		VVMC SOUTH FRONTAGE ROAD INTERIM DESIGN PLAN VIEW				Project No./Code	
No Revisions:							
Revised:		Designer:	ESS	Structure			
Void:		Detailer:	ESS	Numbers			
		Sheet Subset:	PLAN	Subset Sheets:	PL-1 OF 1	Sheet Number	

Elizabeth Stover
10/11/2016 3:12:46 PM
DGN MODEL:CDOT Default
FILE NAME:K:\114236\GADD\Design\VVMC South Frontage Road-Interim.dgn

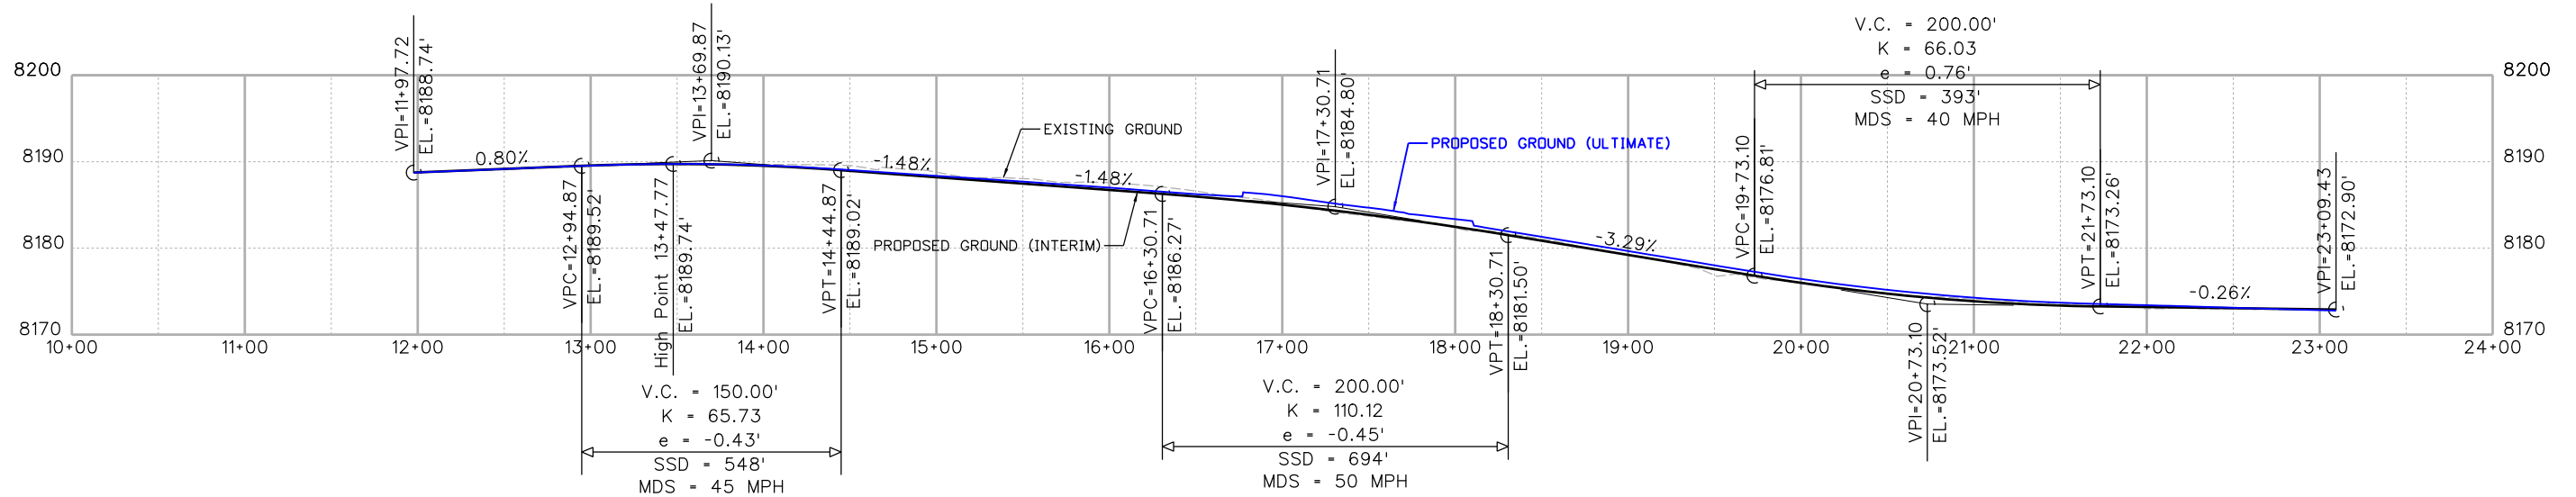


EB Curb PGL-Interim

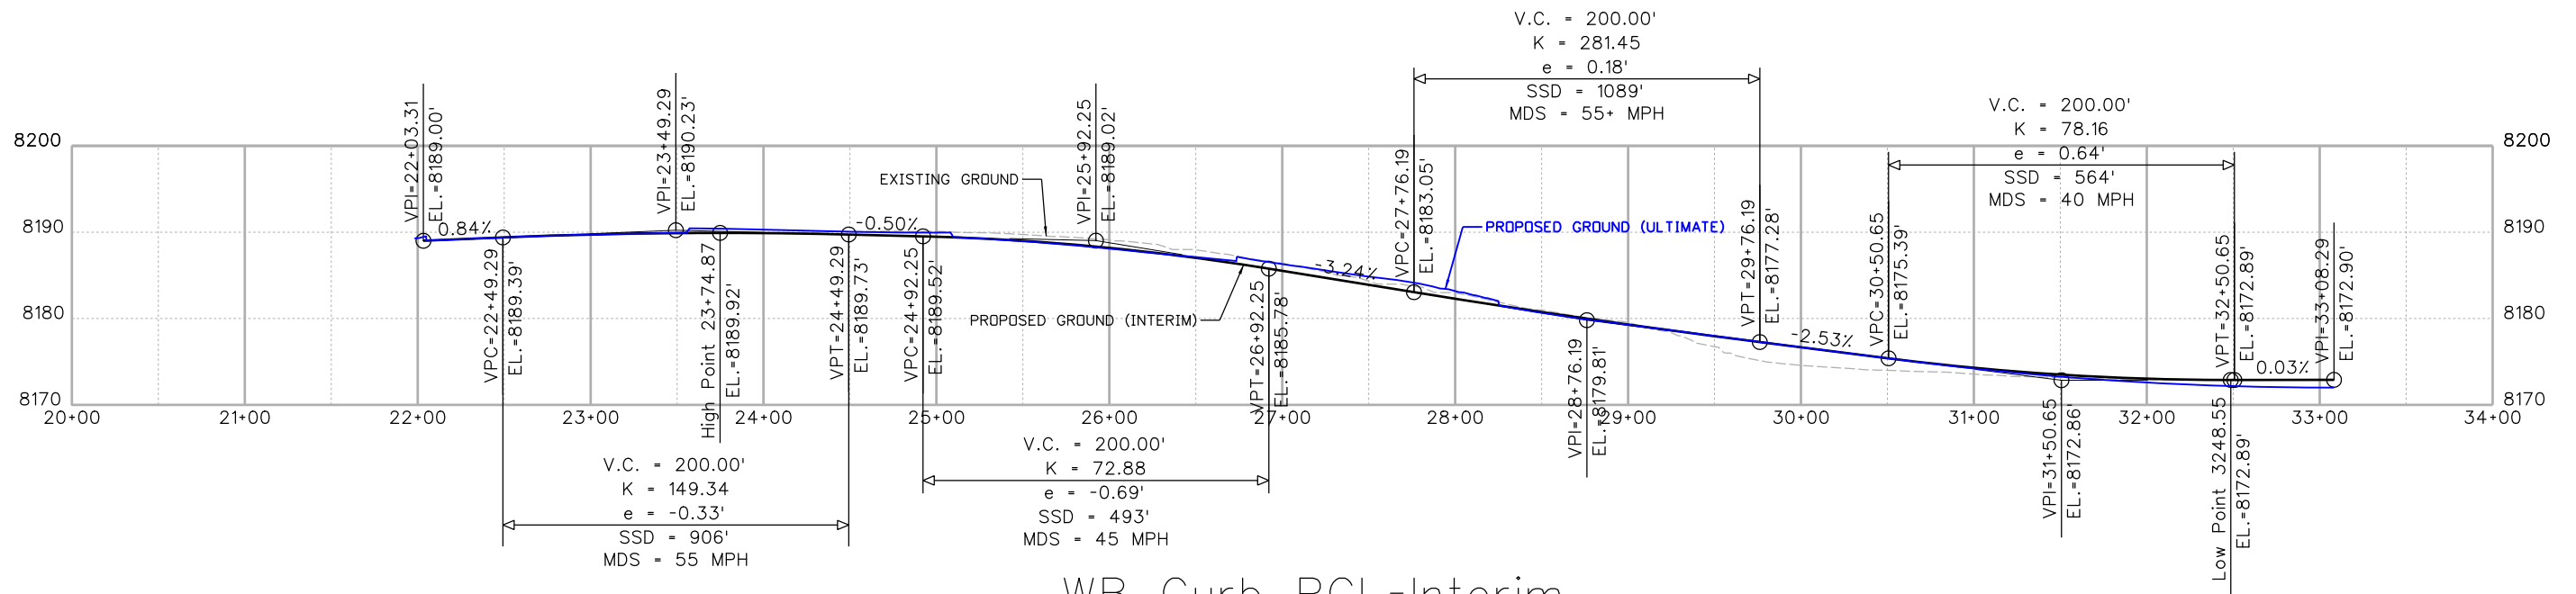

WB Curb PGL-Interim

CONCEPTUAL PLANS
NOT FOR CONSTRUCTION

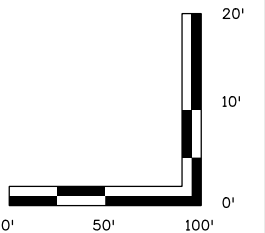

Print Date: 10/11/2016
File Name: VVMC South Frontage Road-Interim.dgn
Horiz. Scale: 1:100 Vert. Scale: As Noted

**FELSBURG
HOLT &
ULLEVIG**
6300 South Syracuse Way
Suite 600
Centennial, CO 80111
(303) 721-1440

0000

Sheet Revisions

Date:	Comments	Init.



As Constructed

No Revisions:

Revised:


Void:

VVMC SOUTH FRONTAGE ROAD
INTERIM DESIGN
EB CURB AND WB CURB PROFILES

Designer: ESS
Detailer: ESS
Sheet Subset: PROFILE
Structure Numbers
Subset Sheets: PR-1 OF 1

Project No./Code


Sheet Number

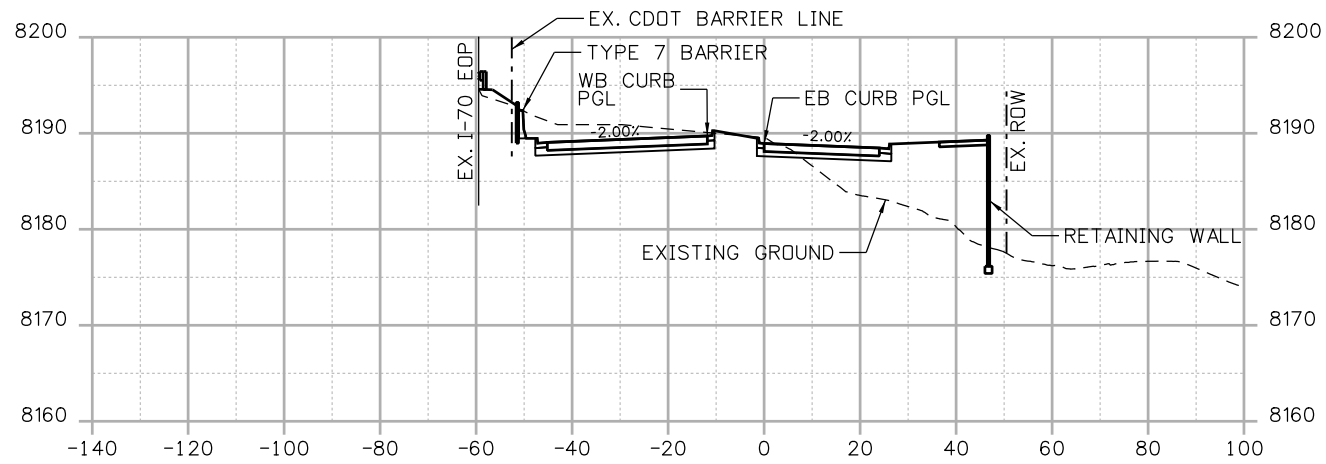


STA. 14+50



STA. 17+50

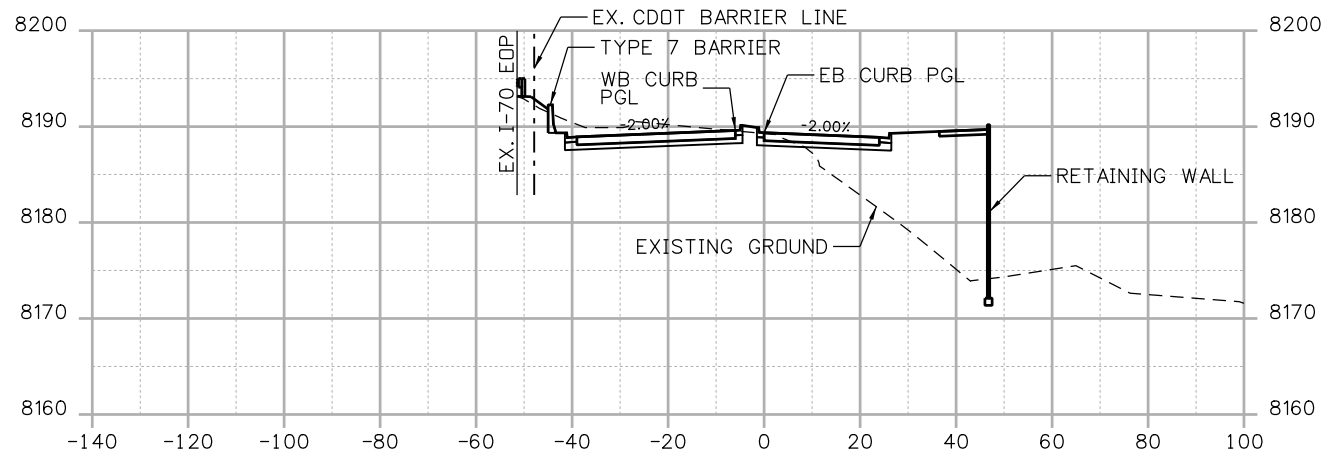


STA. 12+75

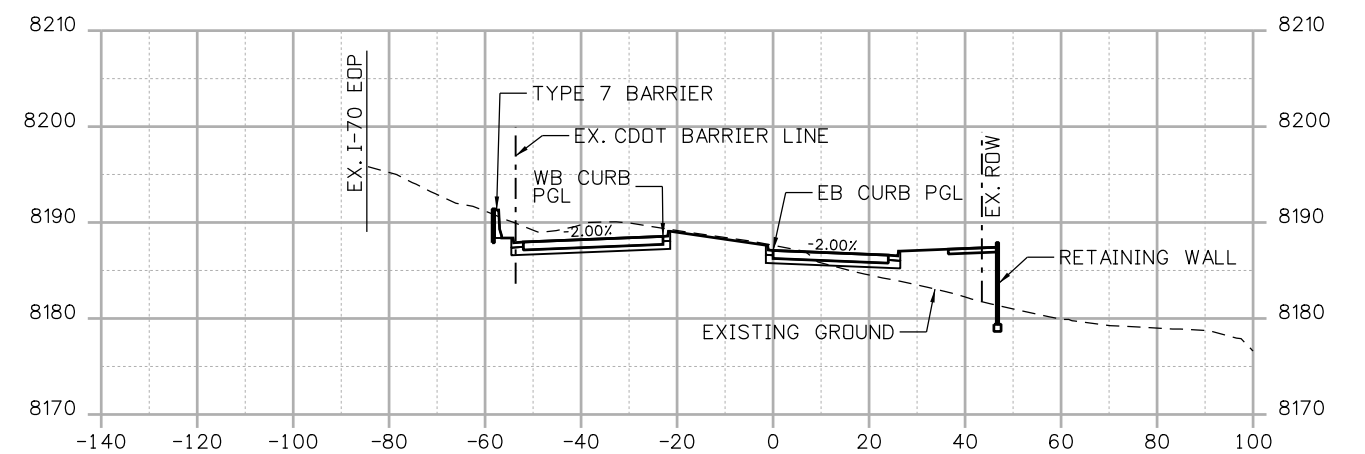

STA. 15+75

CONCEPTUAL PLANS
NOT FOR CONSTRUCTION

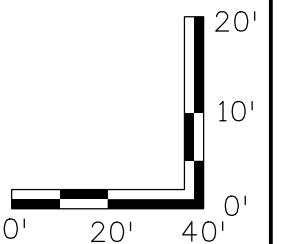

Elizabeth Stover
10/12/2016 1:25:12 PM
DGN MODEL:CDOT Default
FILE NAME:K:\114236\CDOT\Design\VVMC South Frontage Road-Interim.dgn

Print Date: 10/12/2016
File Name: VVMC South Frontage Road-Interim.dgn
Horiz. Scale: 1:40 Vert. Scale: As Noted

**FELSBURG
HOLT &
ULLEVIG**
6300 South Syracuse Way
Suite 600
Centennial, CO 80111
(303) 721-1440



Sheet Revisions

Date:	Comments	Init.



As Constructed

No Revisions:

Revised:

Void:


VVMC SOUTH FRONTAGE ROAD INTERIM DESIGN CROSS SECTIONS

Designer:	ESS	Structure	
Detailer:	ESS	Numbers	
Sheet Subset:	XSEC	Subset Sheets:	CS-1 OF 2


Project No./Code

Sheet Number


Elizabeth Stover
10/12/2016 1:26:55 PM
DGN MODEL:CDOT Default
FILE NAME:K:\114236\GADD\Design\VVMC South Frontage Road-Interim.dgn

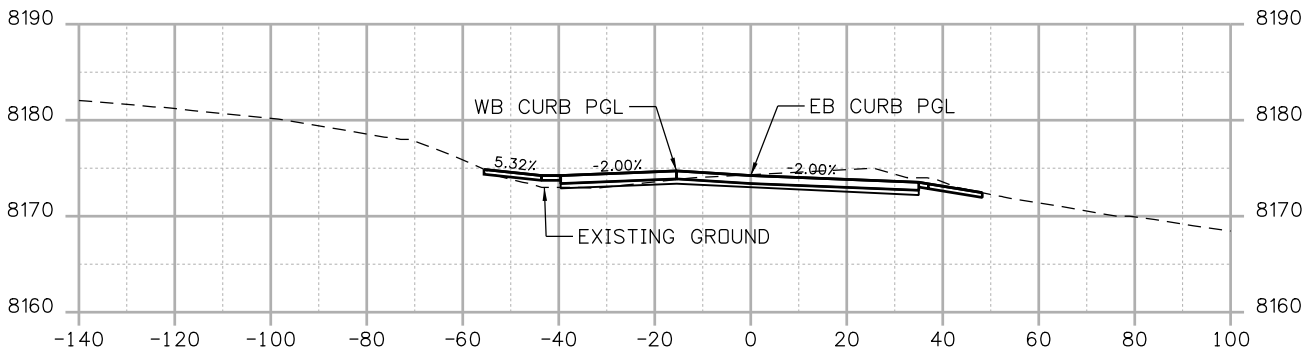

STA. 20+75

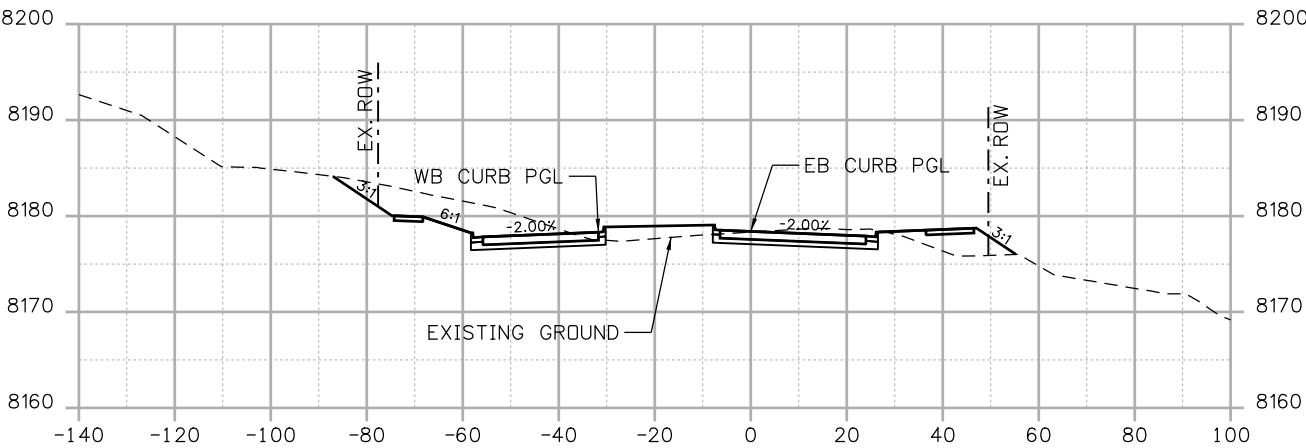


STA. 19+25

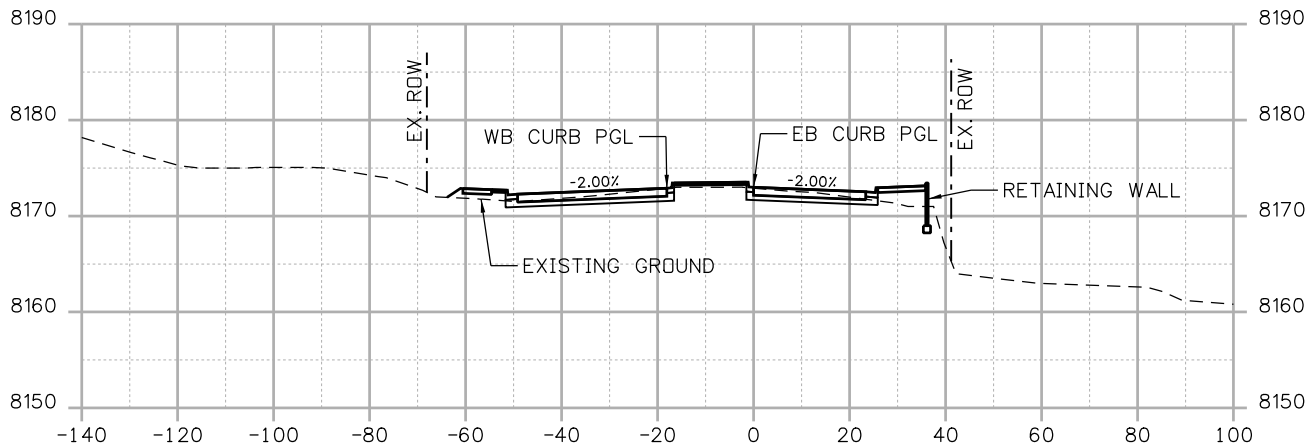

STA. 22+75

CONCEPTUAL PLANS
NOT FOR CONSTRUCTION

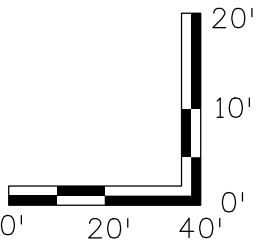

Print Date: 10/12/2016
File Name: VVMC South Frontage Road-Interim.dgn
Horiz. Scale: 1:40 Vert. Scale: As Noted

**FELSBURG
HOLT &
ULLEVIG**
6300 South Syracuse Way
Suite 600
Centennial, CO 80111
(303) 721-1440



Sheet Revisions

Date:	Comments	Init.



As Constructed

No Revisions:

Revised:

Void:

VVMC SOUTH FRONTAGE ROAD
INTERIM DESIGN
CROSS SECTIONS

Designer:	ESS	Structure	
Detailer:	ESS	Numbers	
Sheet Subset:	XSEC	Subset Sheets:	CS-2 OF 2

Project No./Code

Sheet Number