


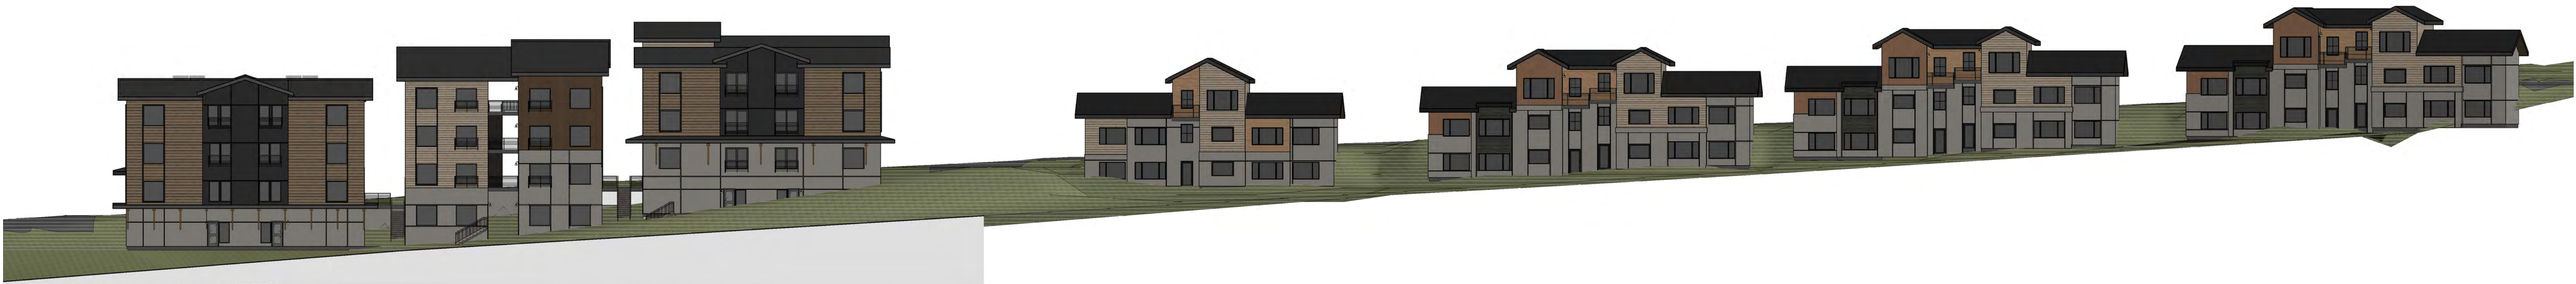

SITE ELEVATION 1 - FROM NEIGHBORHOOD ROAD

Scale: 3/64" = 1'-0"



SITE ELEVATION 2 - FROM FRONTAGE ROAD

Scale: 3/64" = 1'-0"







A.511





A.512



[illegible]

