

ADD 6 NEW MUGO PINE TREES, THIS AREA

REMOVE TREES, TYP. OF 2

NEW A/C UNITS ON TOV PROPERTY; EASEMENT WITH TOV  
NEW WOOD PLANK SCREENING AT THESE LOCATIONS; MA. HEIGHT TO EXTG. FENCE

NEW WALL SCREEN AT THIS LOCATION - HEIGHT AND TYPE TO MATCH NEW SCREEN WALL


RAISE WALL SCREENING 12" AT THIS LOCATION

ADD NEW WOOD PLANK SCREENING AT THESE LOCATIONS; EASEMENT FROM VAIL MOUNTAIN LODGE PENDING

NEW 6'-0" WOOD PLANK SCREENING WALL WITH GATE; REMOVE ASPEN TREE

NEW CONDENSOR (TYP.)

REMOVE ASPEN TREE  
3 (EA.) NEW MUGO PINES TO SCREEN CONDENSOR

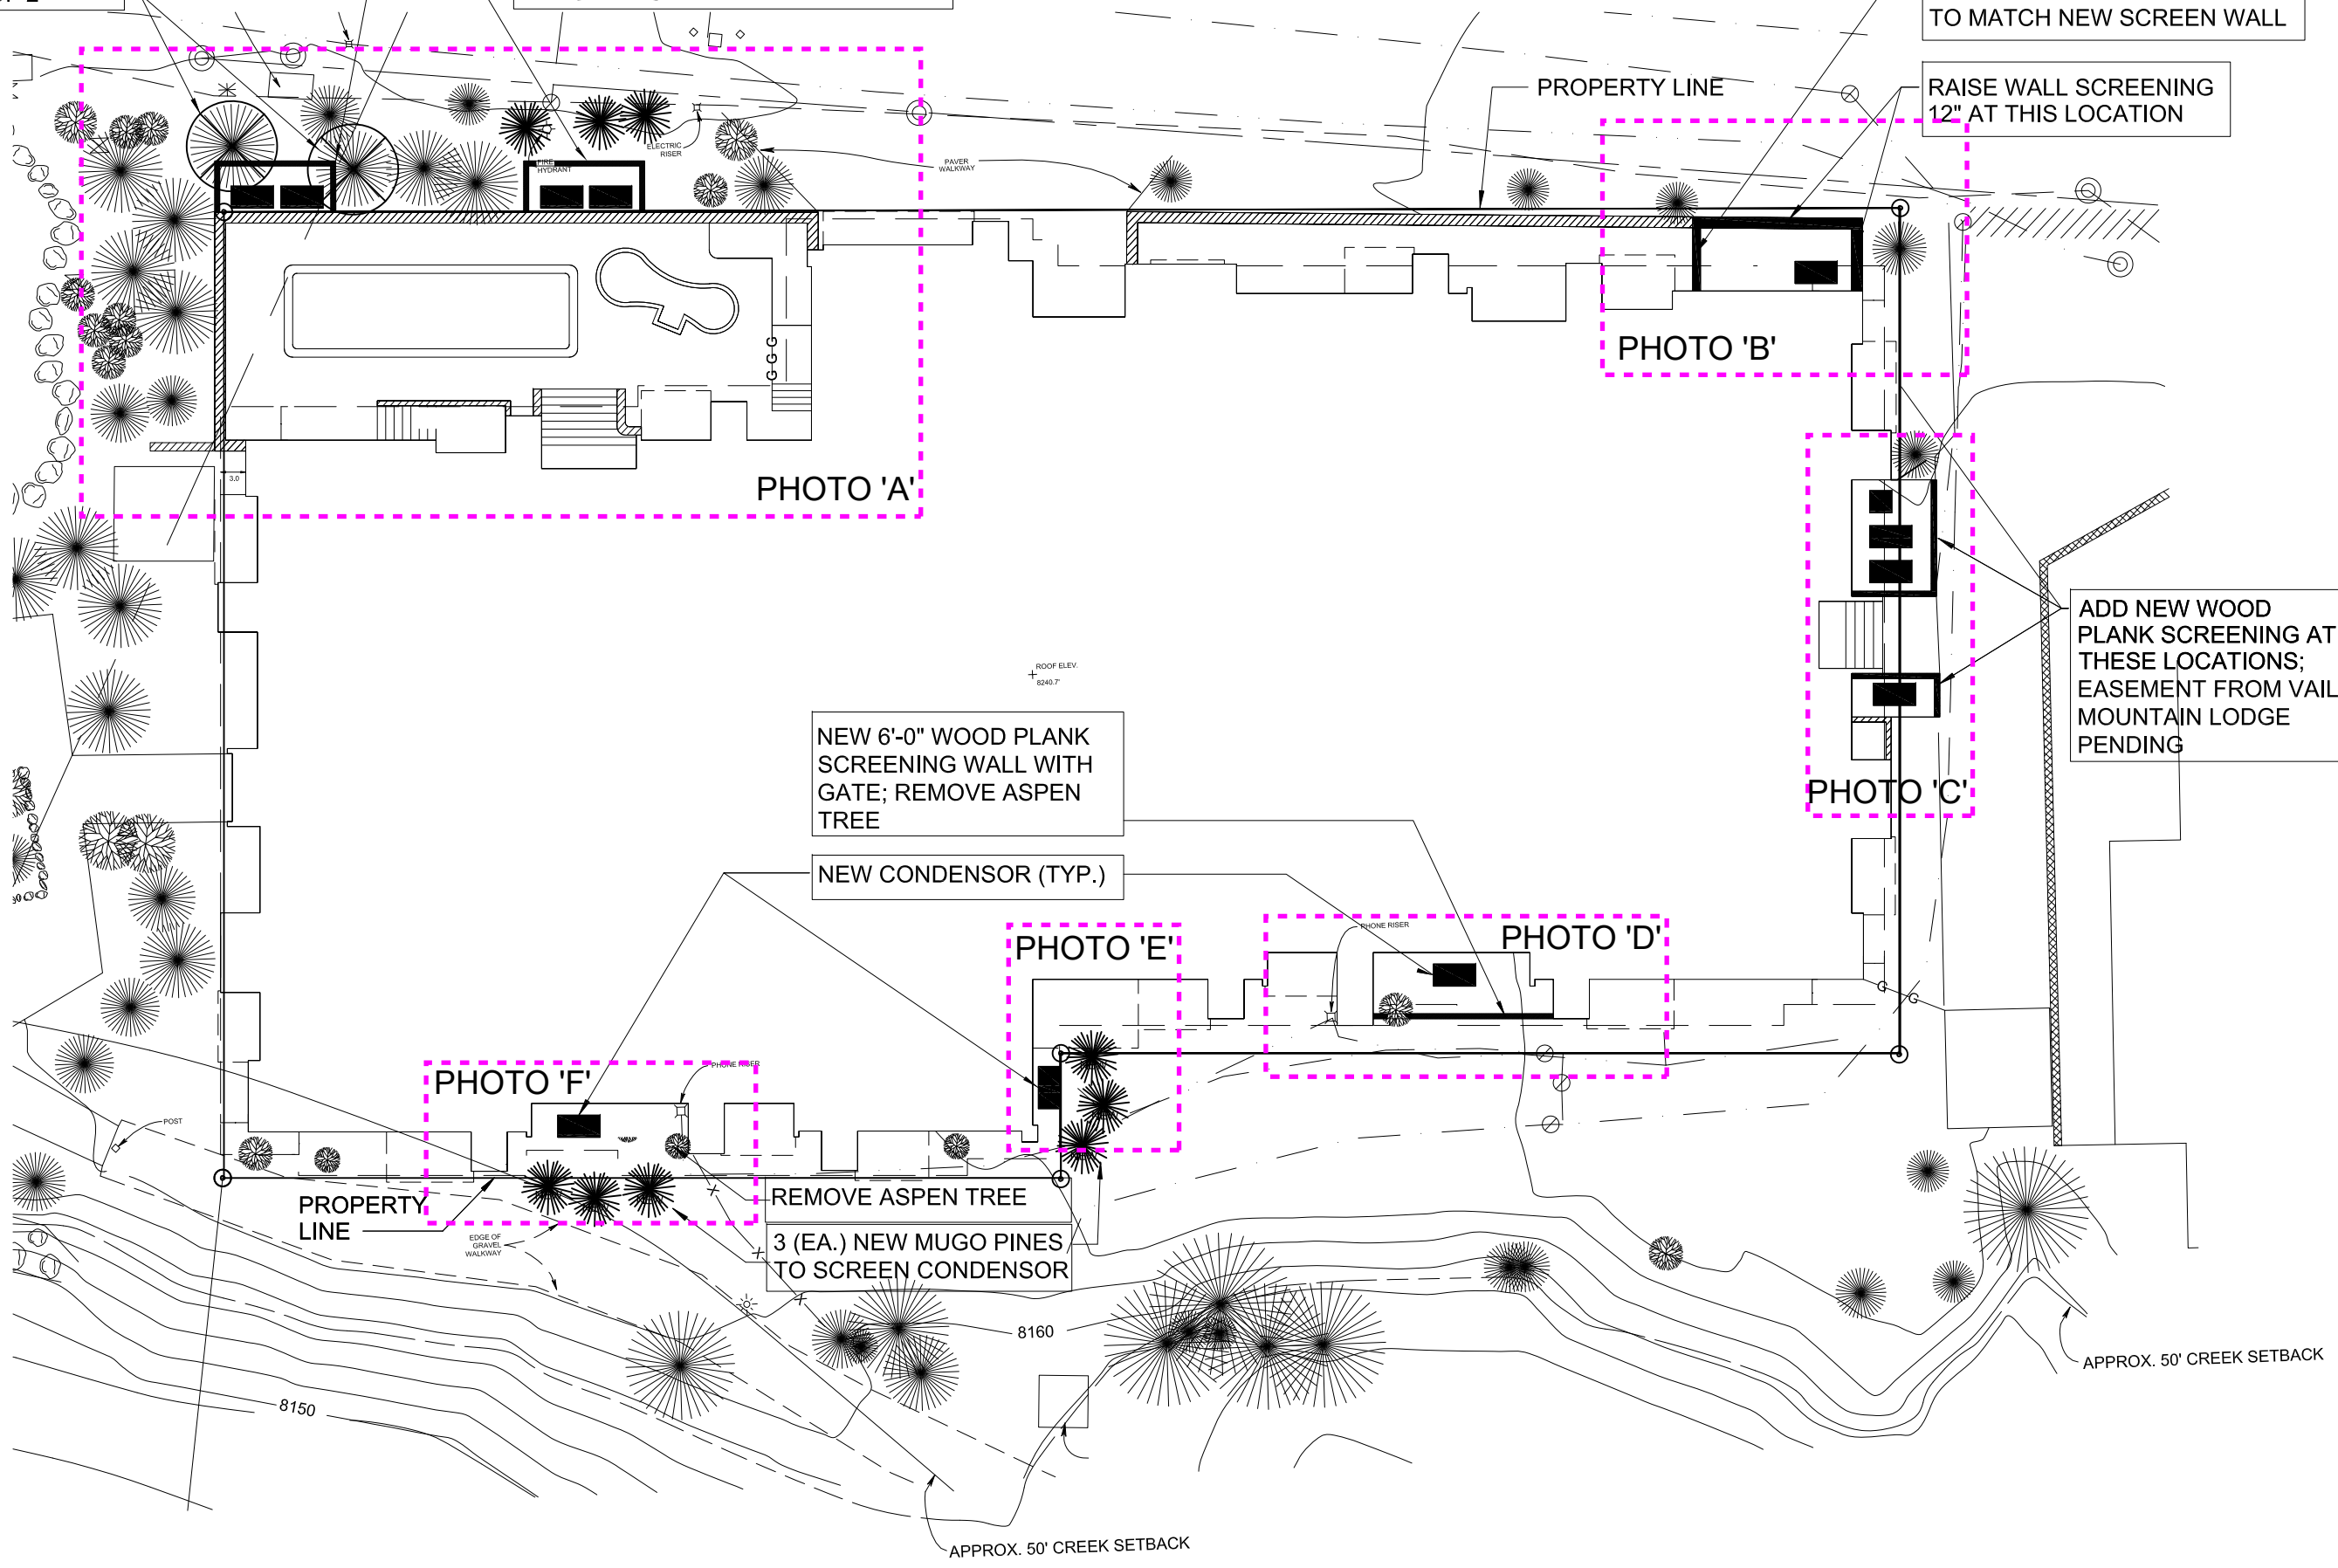

k . h . w e b b  
a r c h i t e c t s . p c

MOUNTAIN HAUS  
AIR-CONDITIONING UNITS  
VAIL, COLORADO

PROJECT:  
DRAWN BY:  
DATE: 02.17.2020  
REVISIONS:  
03.11.2020

EXTERIOR UNIT LOCATIONS &  
SCREENING PLAN

A101

710 W. LIONSHED CIRCLE, UNIT A - VAIL . CO 81657  
970.477.2990 970.477.2965(f)