

VAIL GYMNASTICS CENTER VAIL, CO 81657

ADMINISTRATIVE INFO.

Situs Address 000545 N FRONTAGE RD W
Tax Area SC103 - VAIL (TOWN) - SC103
Parcel Number 2101-063-02-010
Legal Summary Subdivision: VAIL POTATO PATCH Block: 2 Lot: 8 PT OF
BK-0241 PG-0153
R848188 EAS 09-08-03
R893084 EAS 10-01-04

BUILDING CODE SUMMARY

BUILDING CODE: 2015 IBC

CONSTRUCTION TYPE: TYPE V-A

DWELLING UNITS: N/A

OCCUPANCY TYPE A-3

PROJECT DIRECTORY

OWNER:

ARCHITECT:

BILL PIERCE, PRINCIPAL IN CHARGE
PIERCE ARCHITECTS
1650 E. VAIL VALLEY DRIVE, C1
VAIL, COLORADO 81657
P: 970.476.6342
F: 970.476.4901
E: bill@vailarchitects.com

CONSULTANTS:

CONTRACTOR:


P:
M:
E:

STRUCTURAL ENGINEER:

P:
E:

OWNER'S REP

PROJECT LOCATION

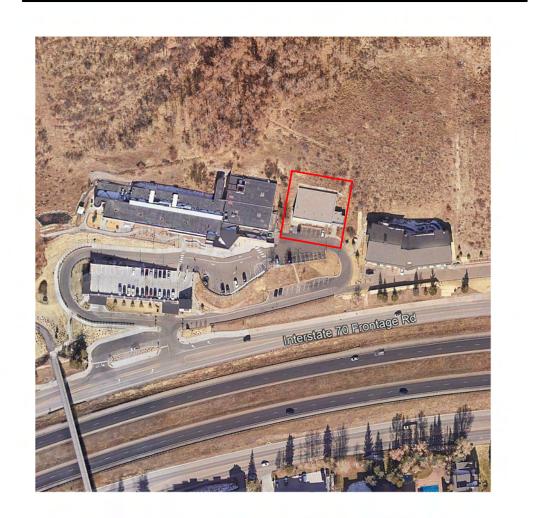


SHEET INDEX							
SHEET # DESCRIPTION		BY	ISSUE DATE				
\0.00	COVER	PIERCE AUSTIN ARCHITECTS	05/19/20				
1.00	EXISTING PROGRAM	PIERCE AUSTIN ARCHITECTS PIERCE AUSTIN ARCHITECTS	05/19/20				
\1.00 \1.01	LOWER LEVEL	PIERCE AUSTIN ARCHITECTS PIERCE AUSTIN ARCHITECTS	05/19/20				
1.02	LEVEL 1	PIERCE AUSTIN ARCHITECTS	05/19/20				
1.03	LEVEL 2	PIERCE AUSTIN ARCHITECTS	05/19/20				
1.04	LEVEL 3 - PLAY AREA	PIERCE AUSTIN ARCHITECTS	05/19/20				
\3.01	BUILDING SECTIONS	PIERCE AUSTIN ARCHITECTS	05/19/20				
3.02	BUILDING SECTIONS	PIERCE AUSTIN ARCHITECTS	05/19/20				
N9.01	3D	PIERCE AUSTIN ARCHITECTS	05/19/20				
N9.02	3D	PIERCE AUSTIN ARCHITECTS	05/19/20				
9.03	3D	PIERCE AUSTIN ARCHITECTS	05/19/20				

05/19/20
ISSUE TYPE

DATE NO. DESCRIPTION

VGC RENOVATION
545 N FRONTAGE RD W
VAIL, CO 81657

CNOTRUCTION

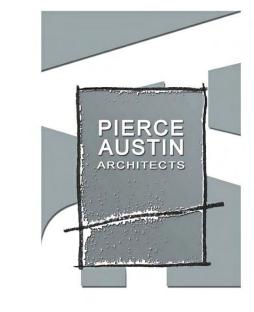


www.vailarchitects.com
1650 Fallridge Road, Suite C-1
Vail, Colorado 81657
f.(970) 476-4901 p.(970)476-6342

COVER

A0.00

PROGRAM & SQUARE FOOTAGE OF EXISTING EARLY CHILDHOOD EDUCATION CENTER (ECEC) TOTAL BUILDING IS ABOUT 4700 SF

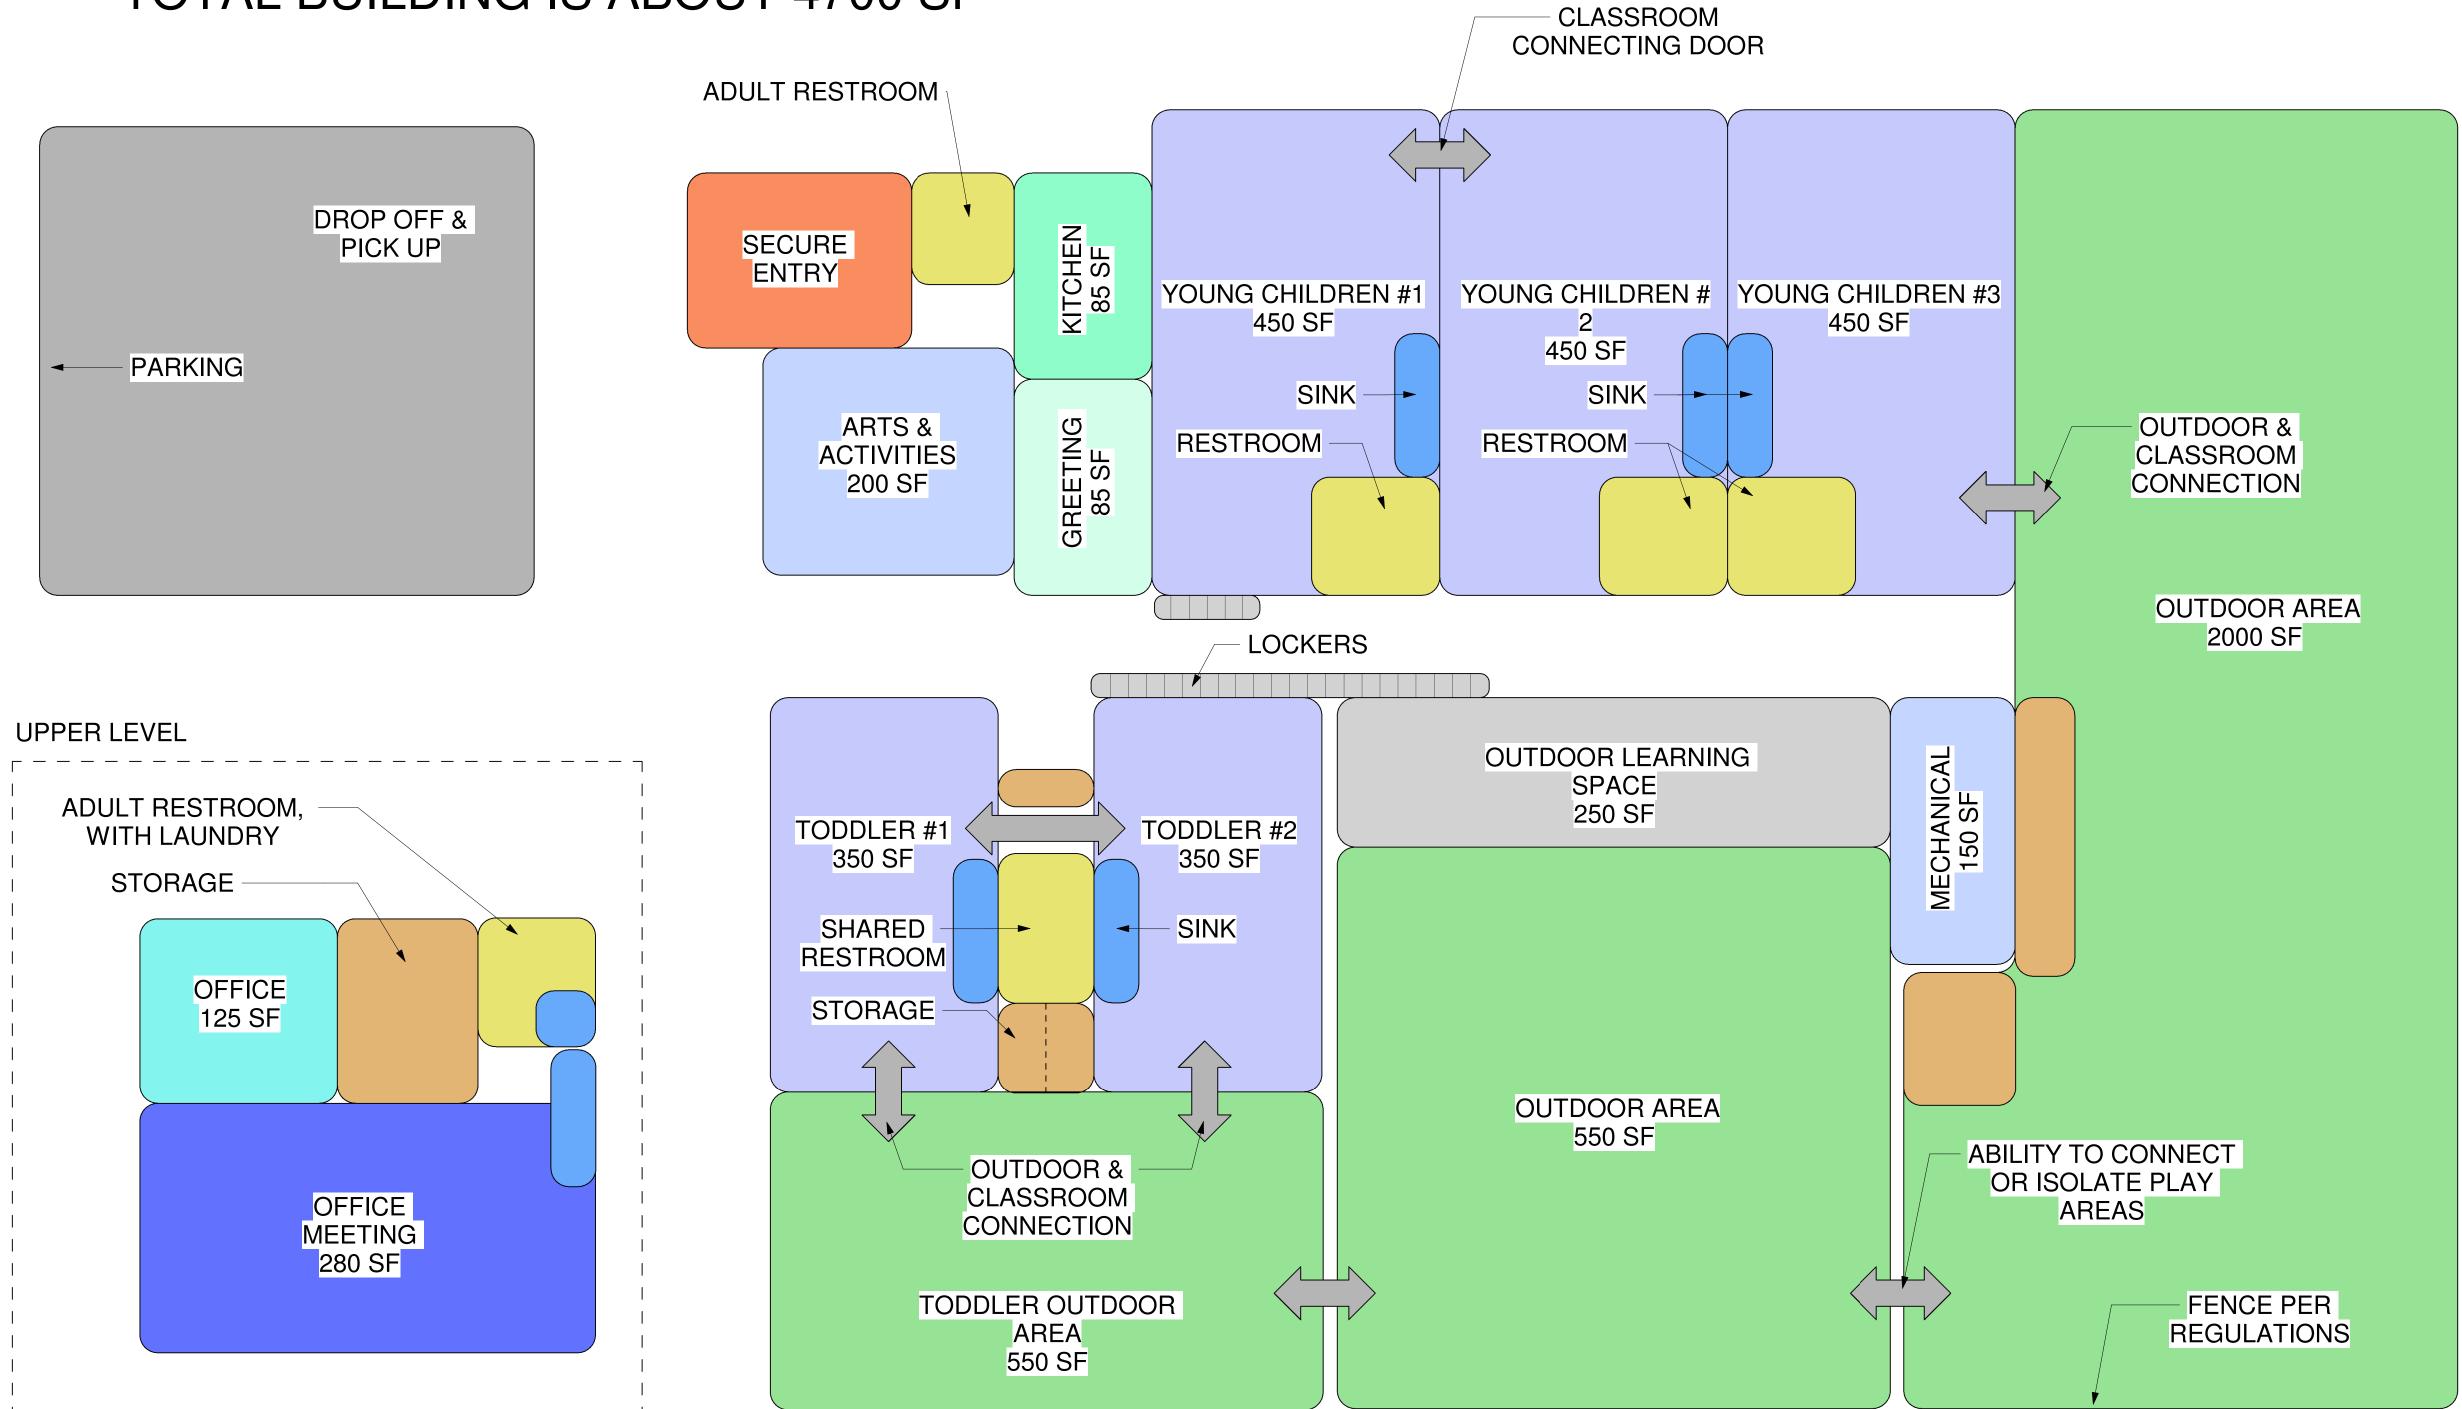

EXISTING EARLY CHILDHOOD EDUCATION CENTER (ECEC)


3/16" = 1'-0"

05/19/20
ISSUE TYPE

TE NO. DESCRIP

GC RENOVATION


NOTFORTION

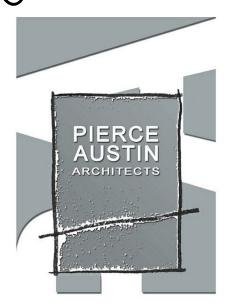

www.vailarchitects.com 1650 Fallridge Road, Suite C-1 Vail, Colorado 81657 f.(970) 476-4901 p.(970)476-6342

EXISTING PROGRAM


A1.00

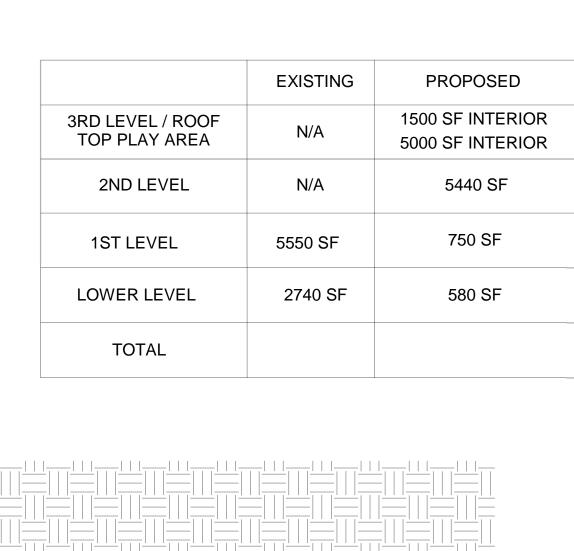



05/19/20 ISSUE TYPE


DATE NO. DESCRIPTION

NORTH

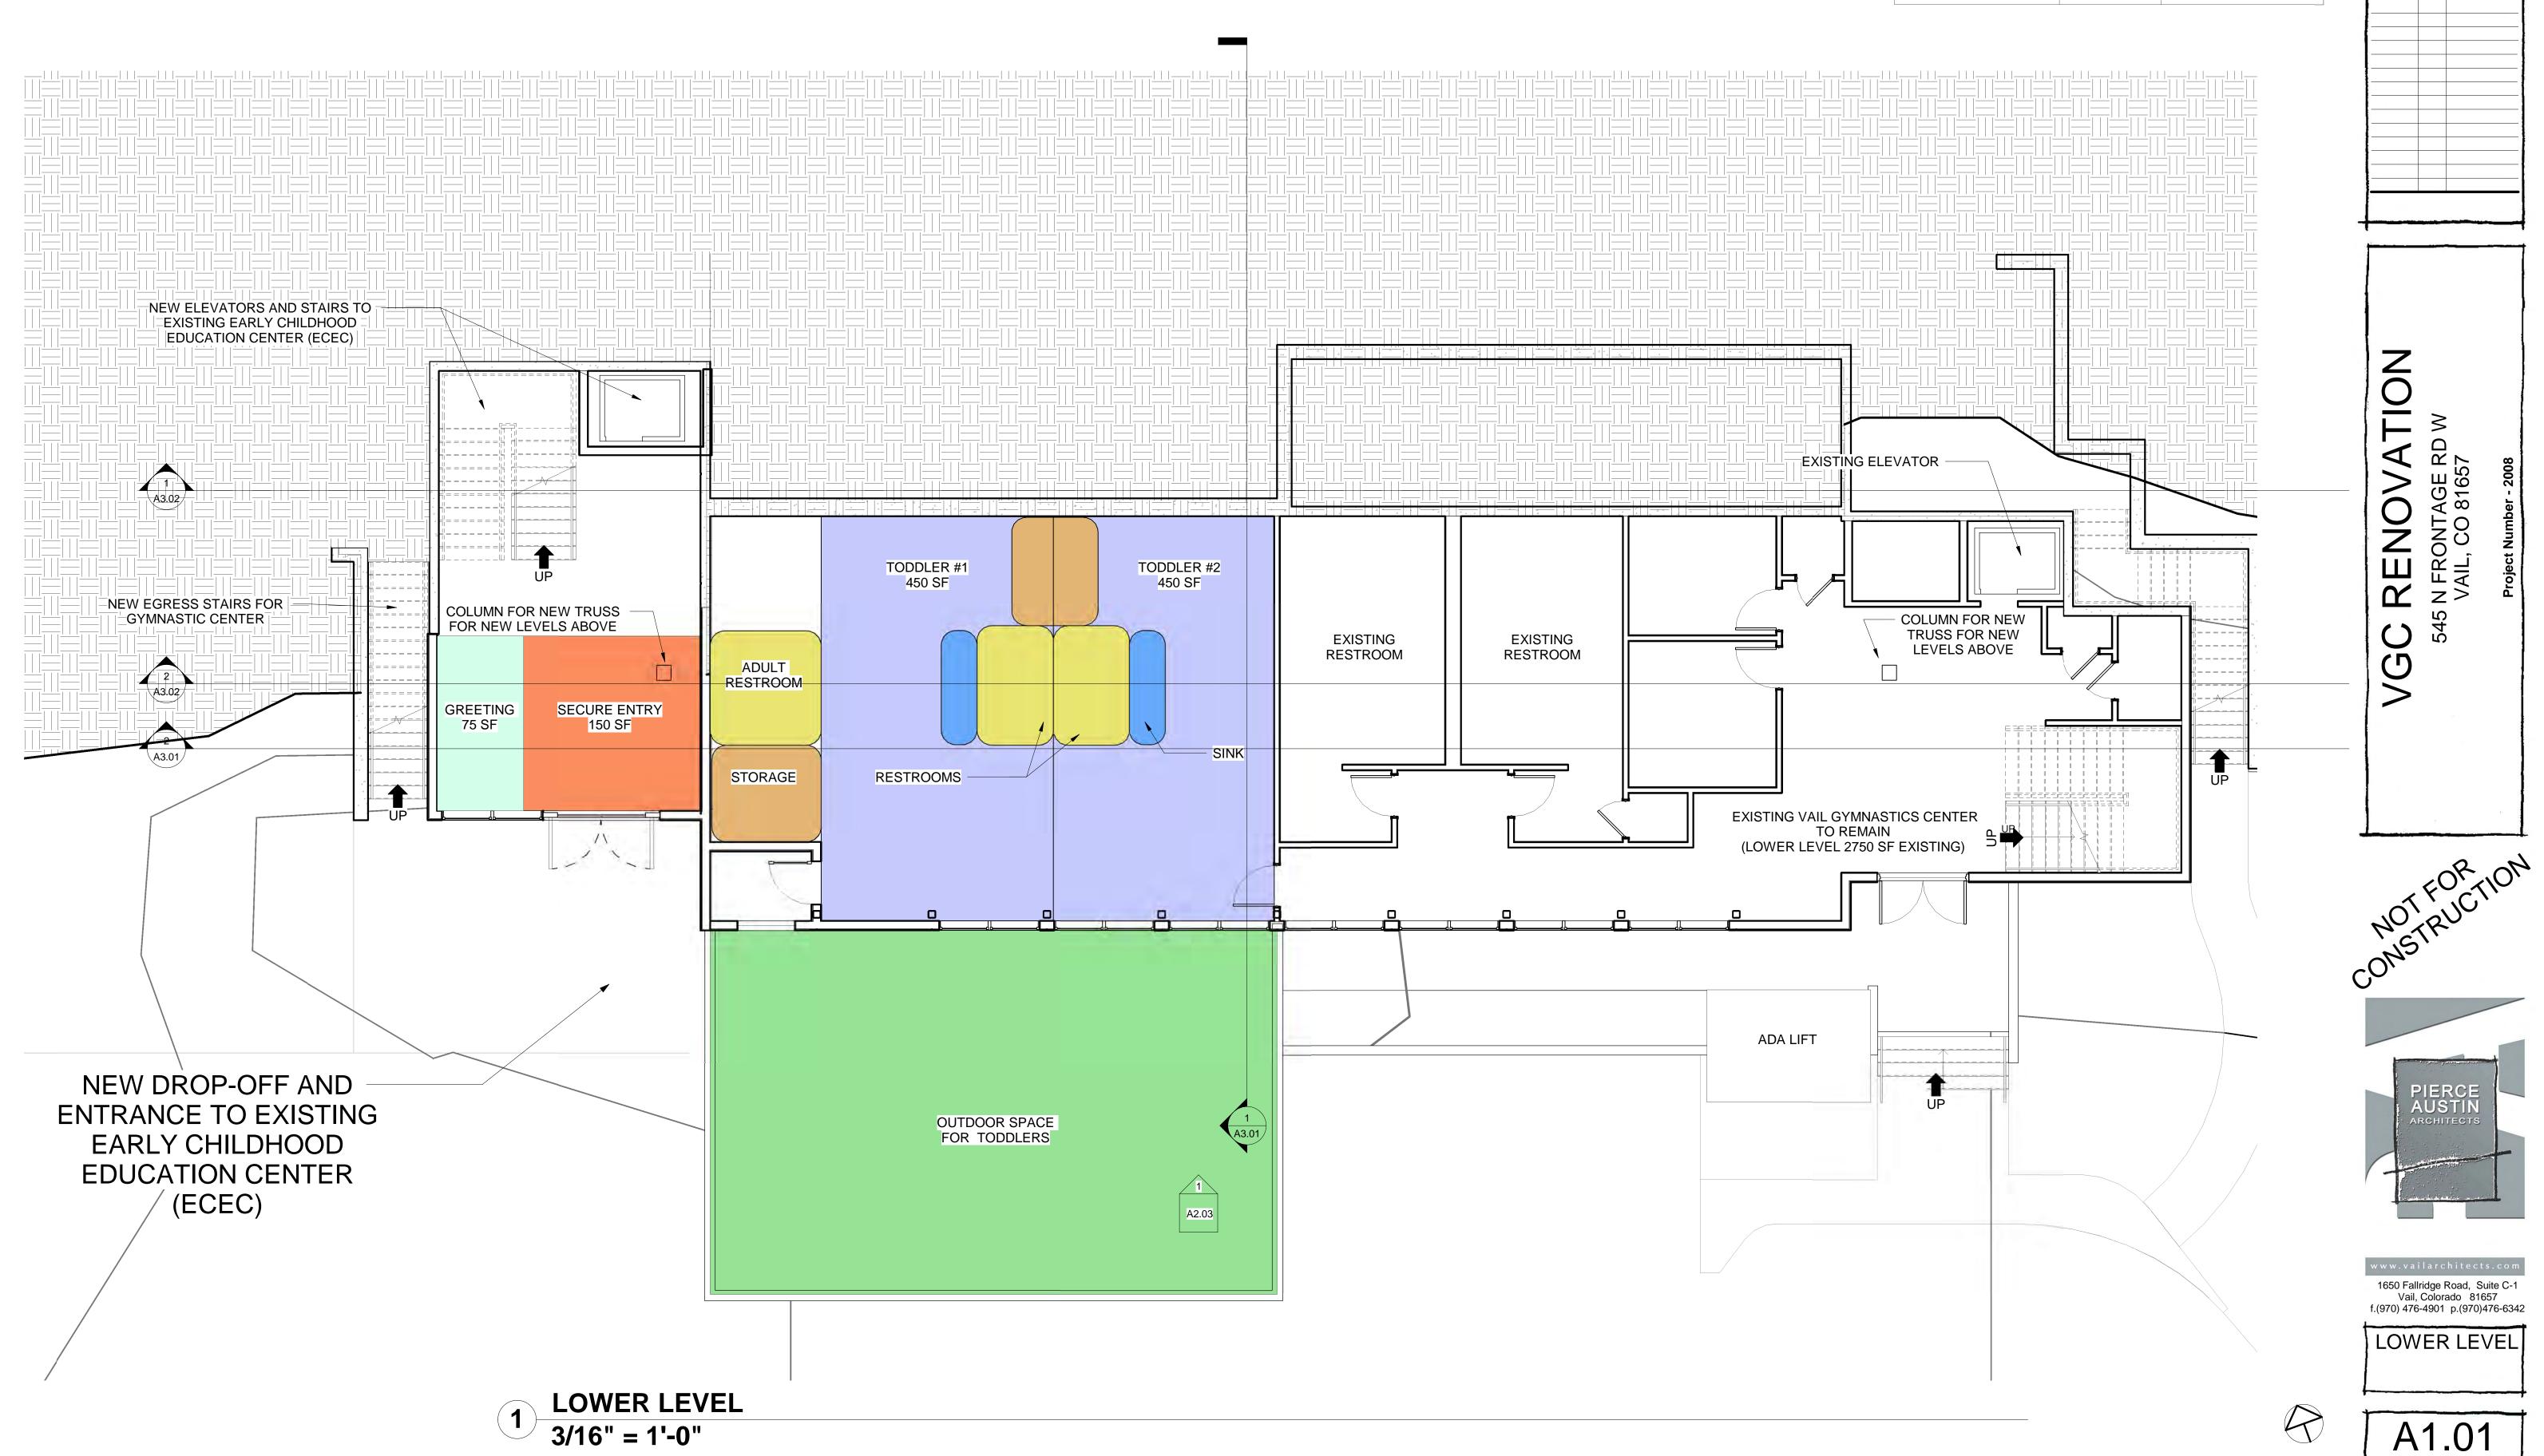


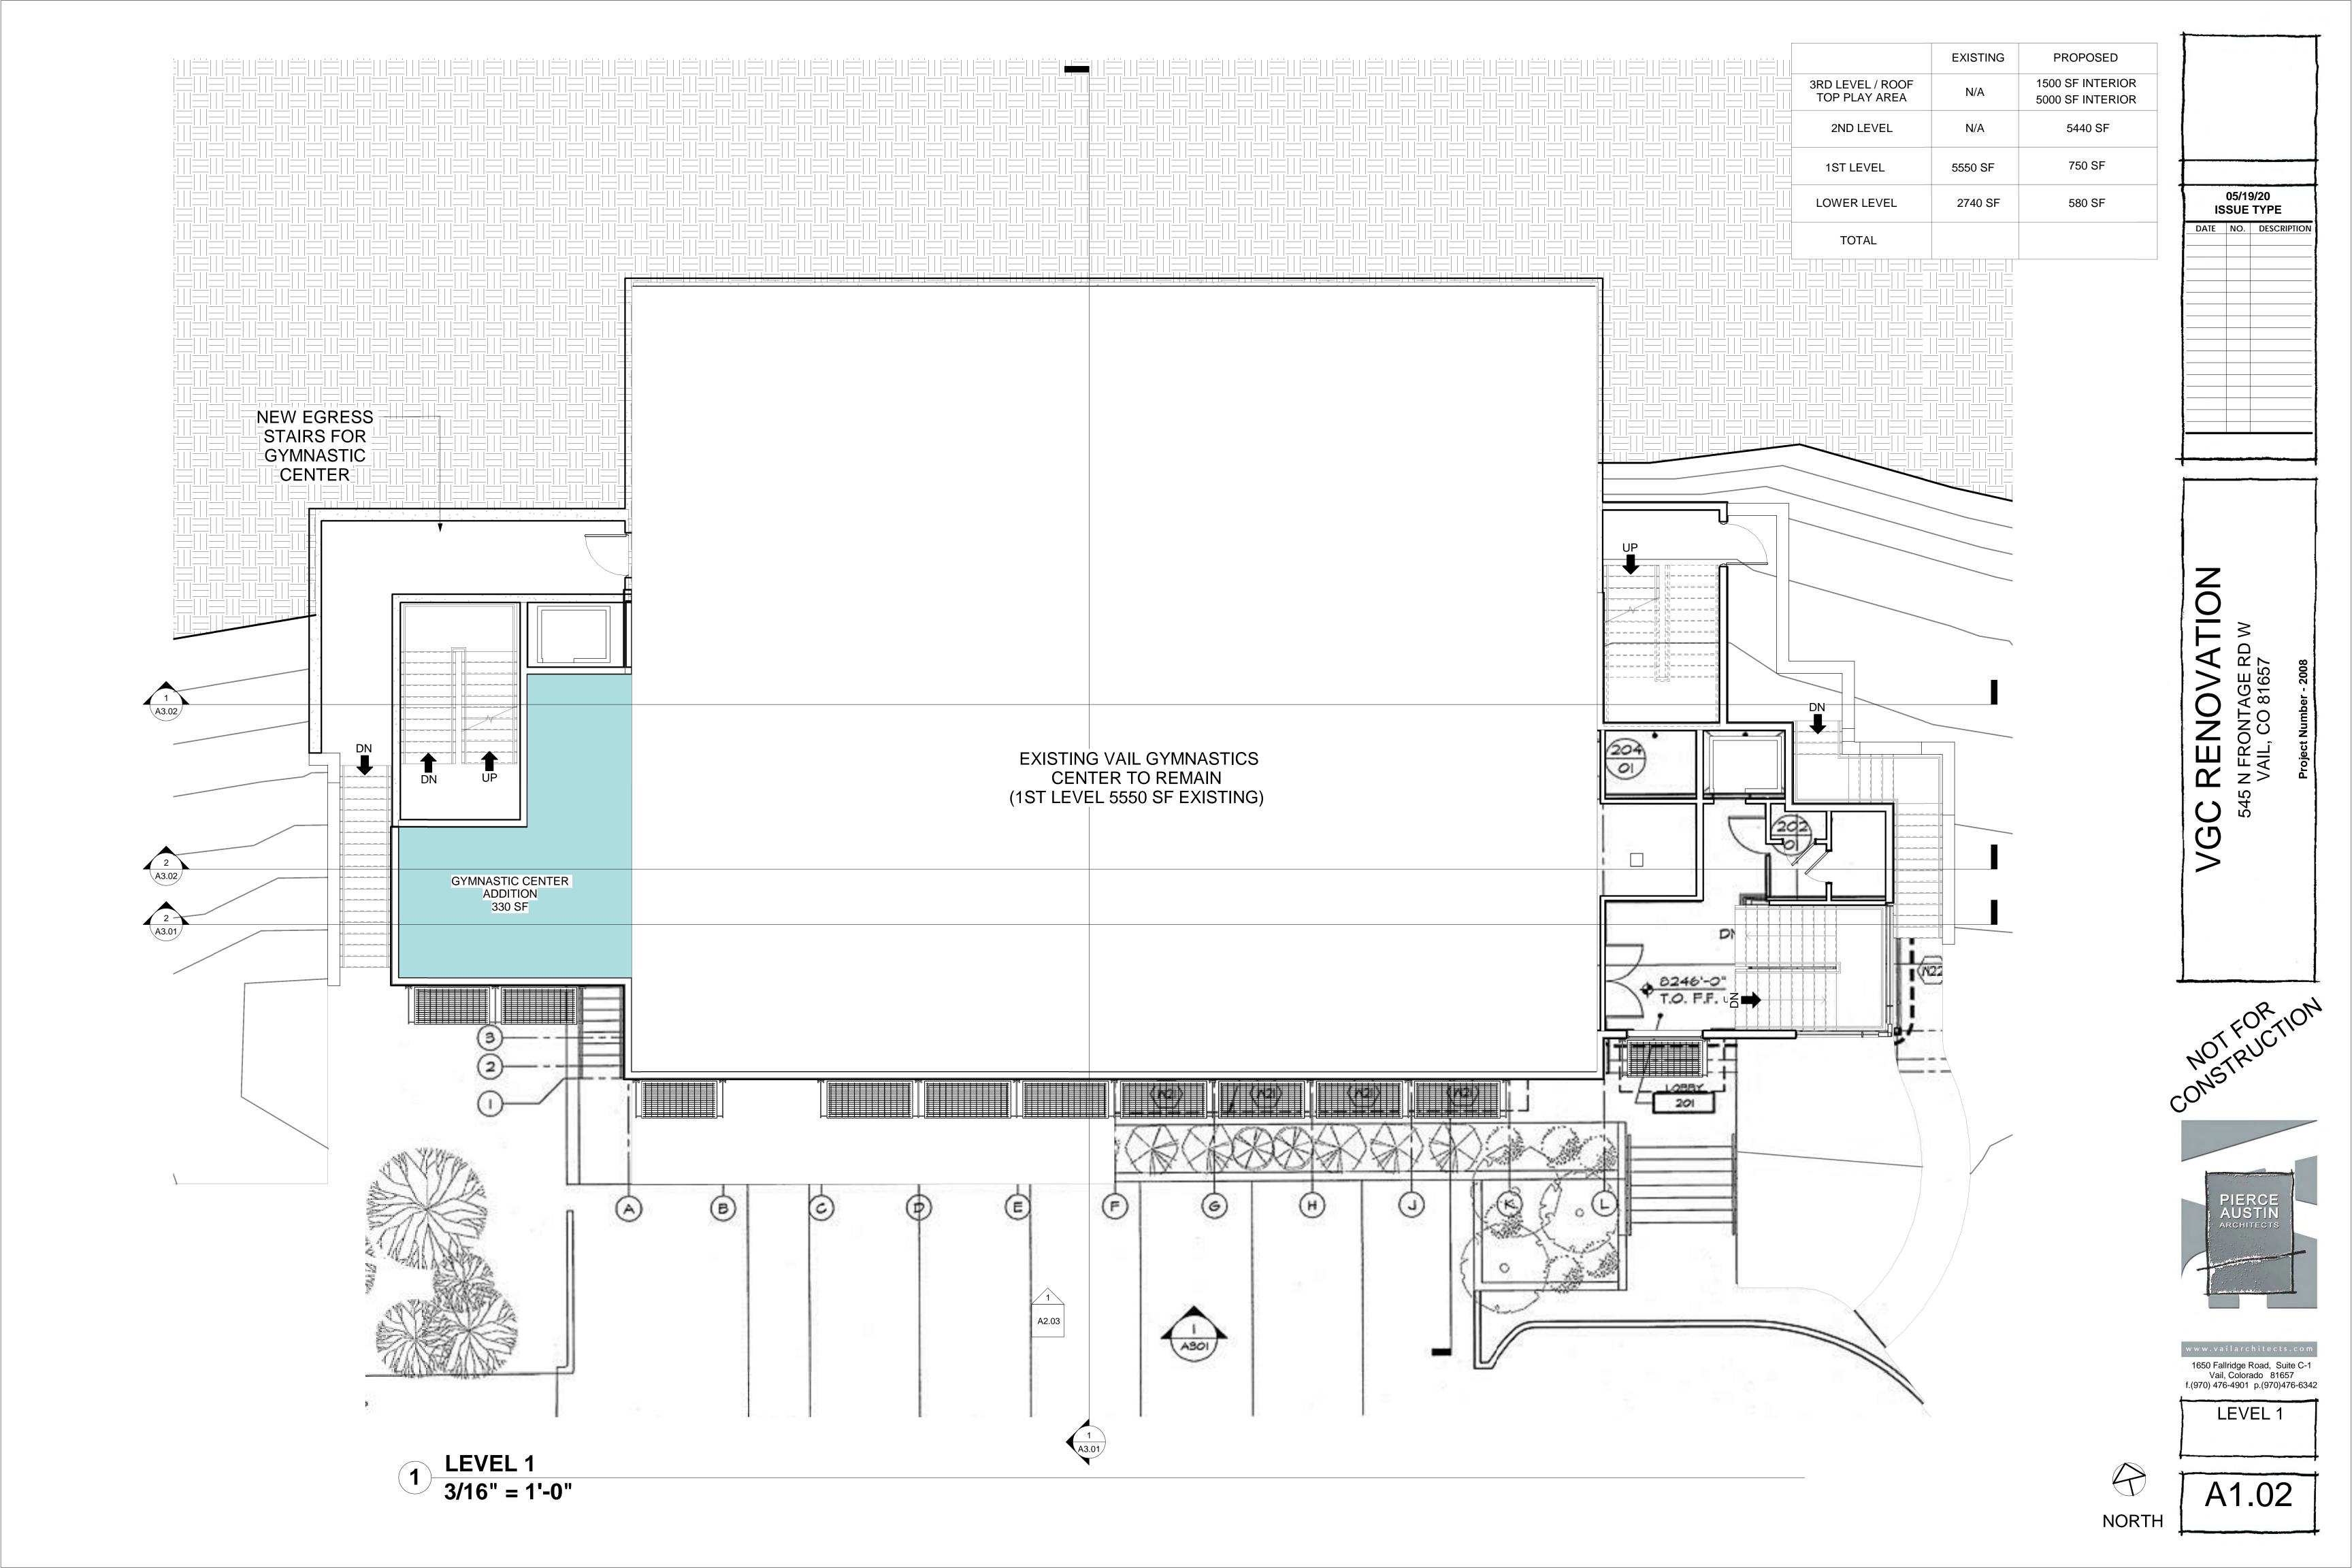


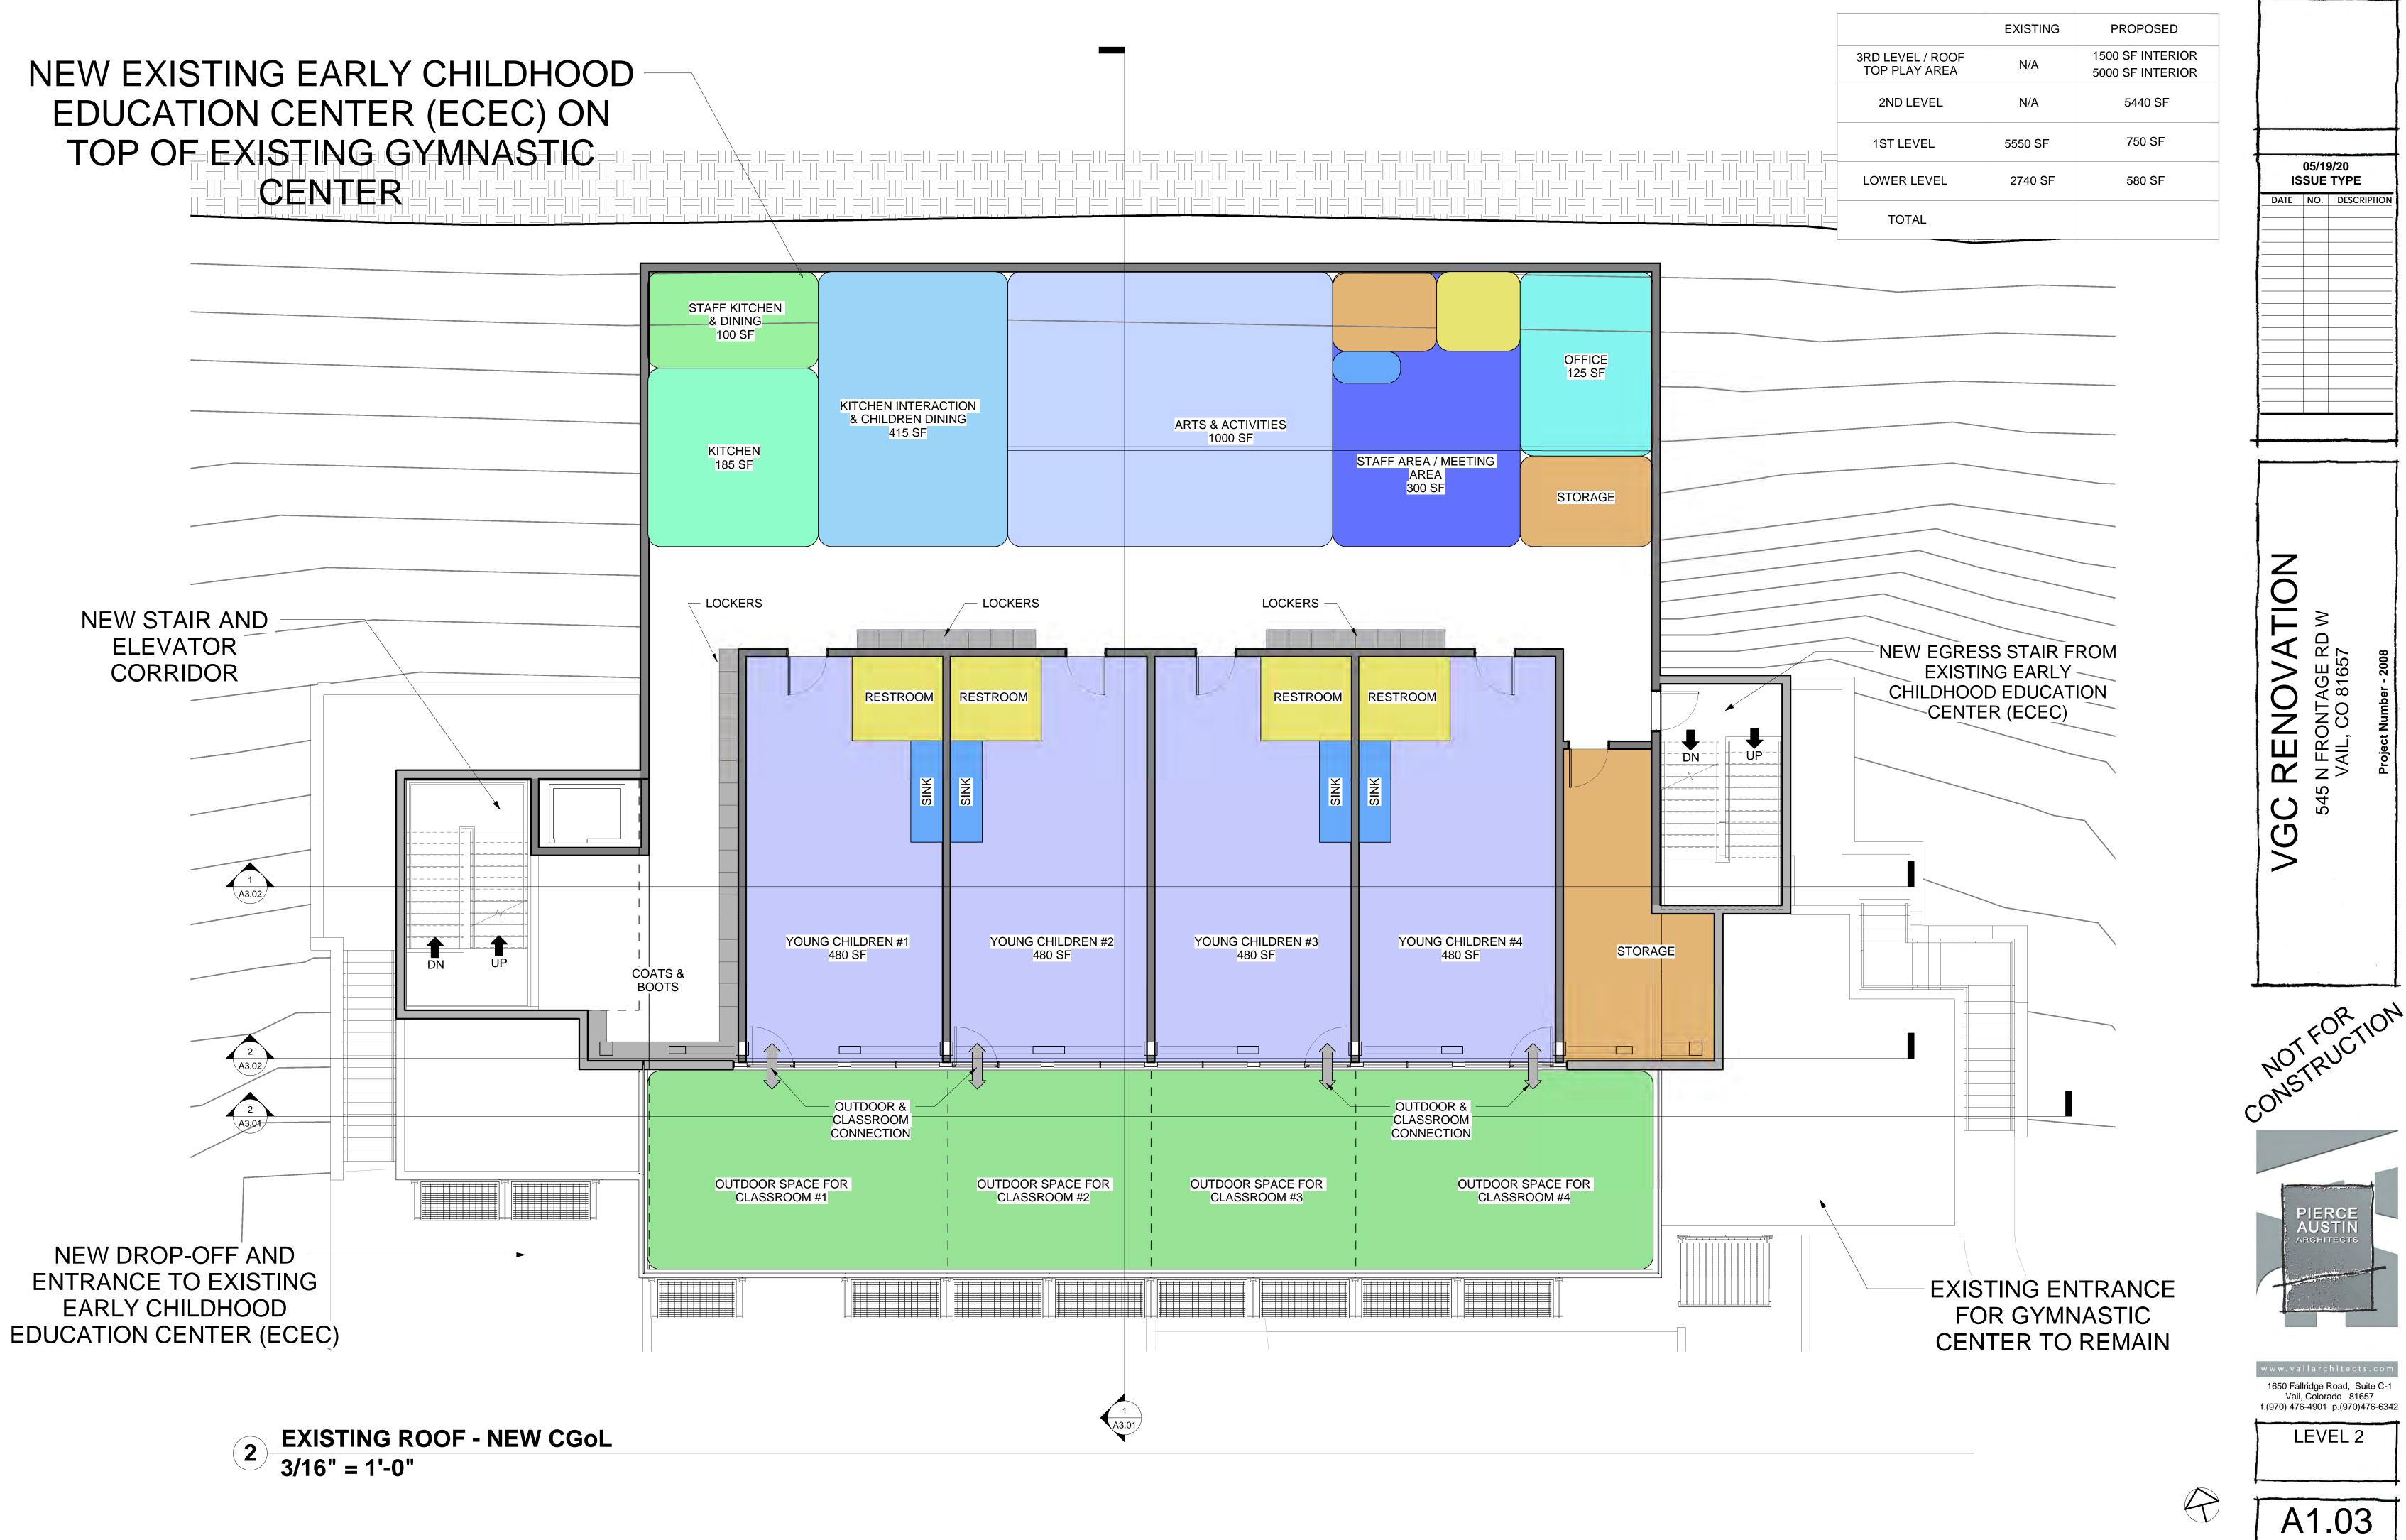

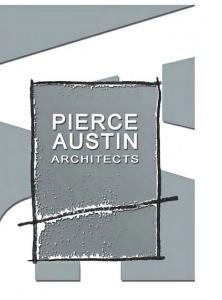




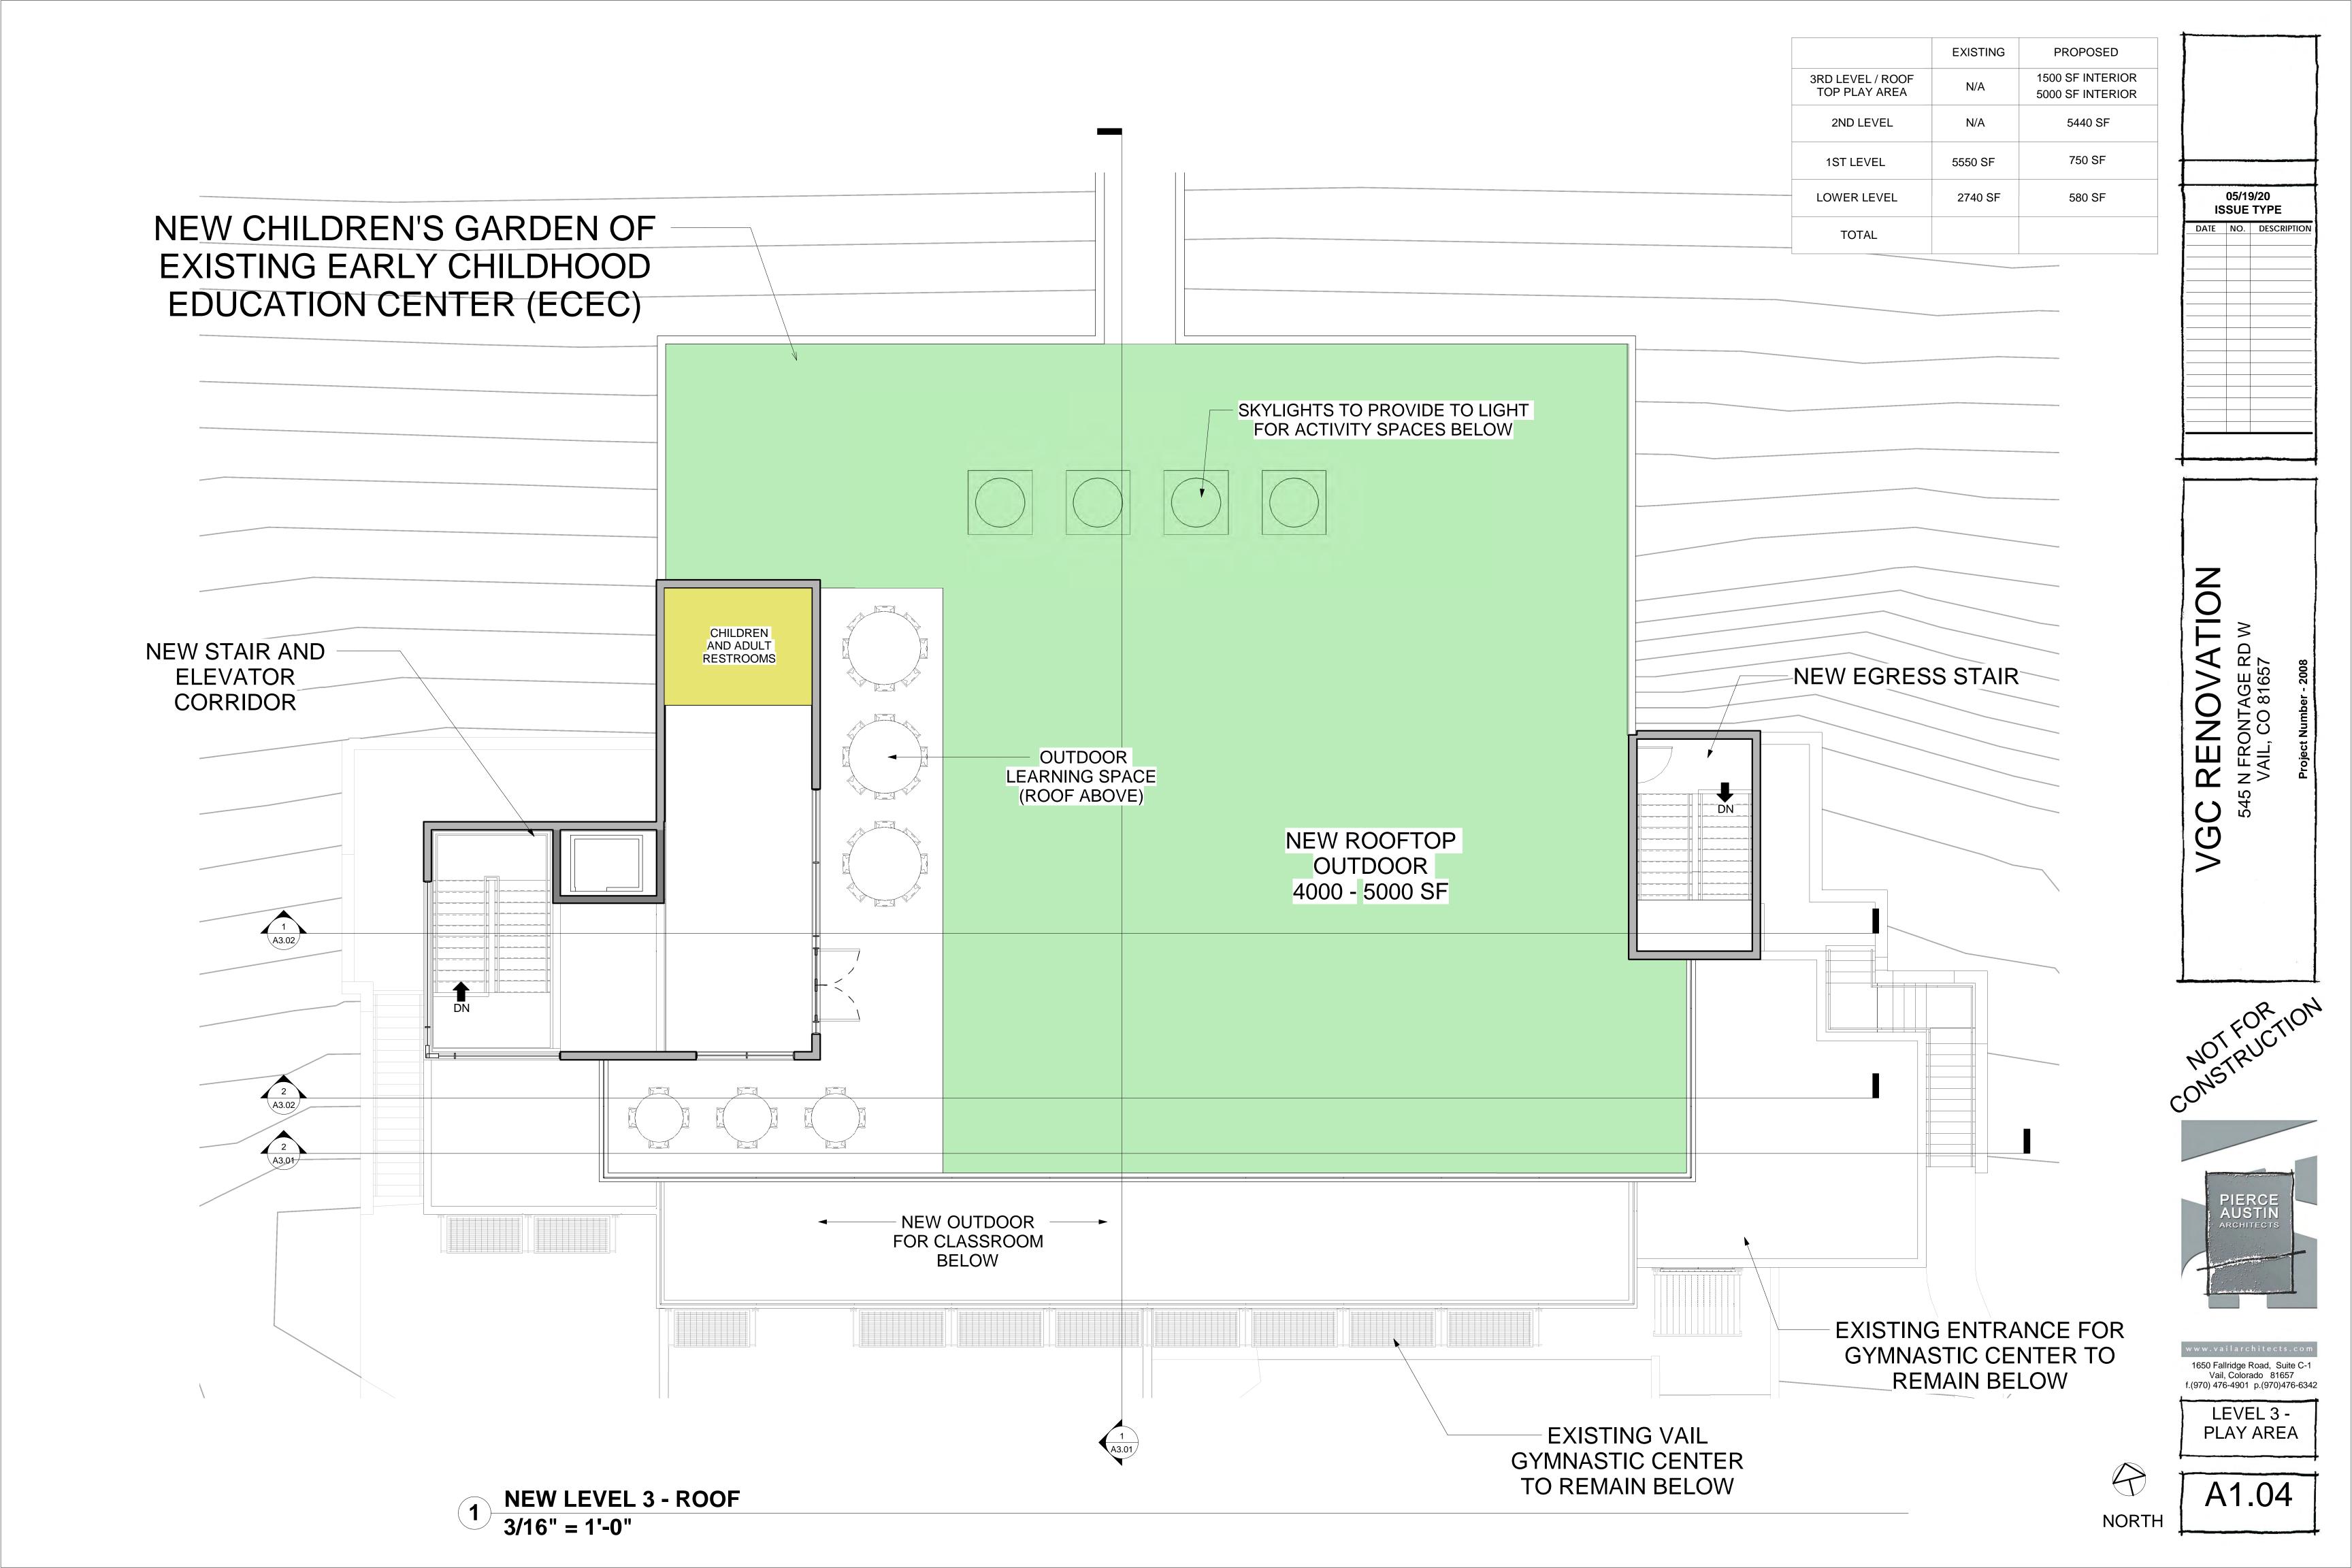

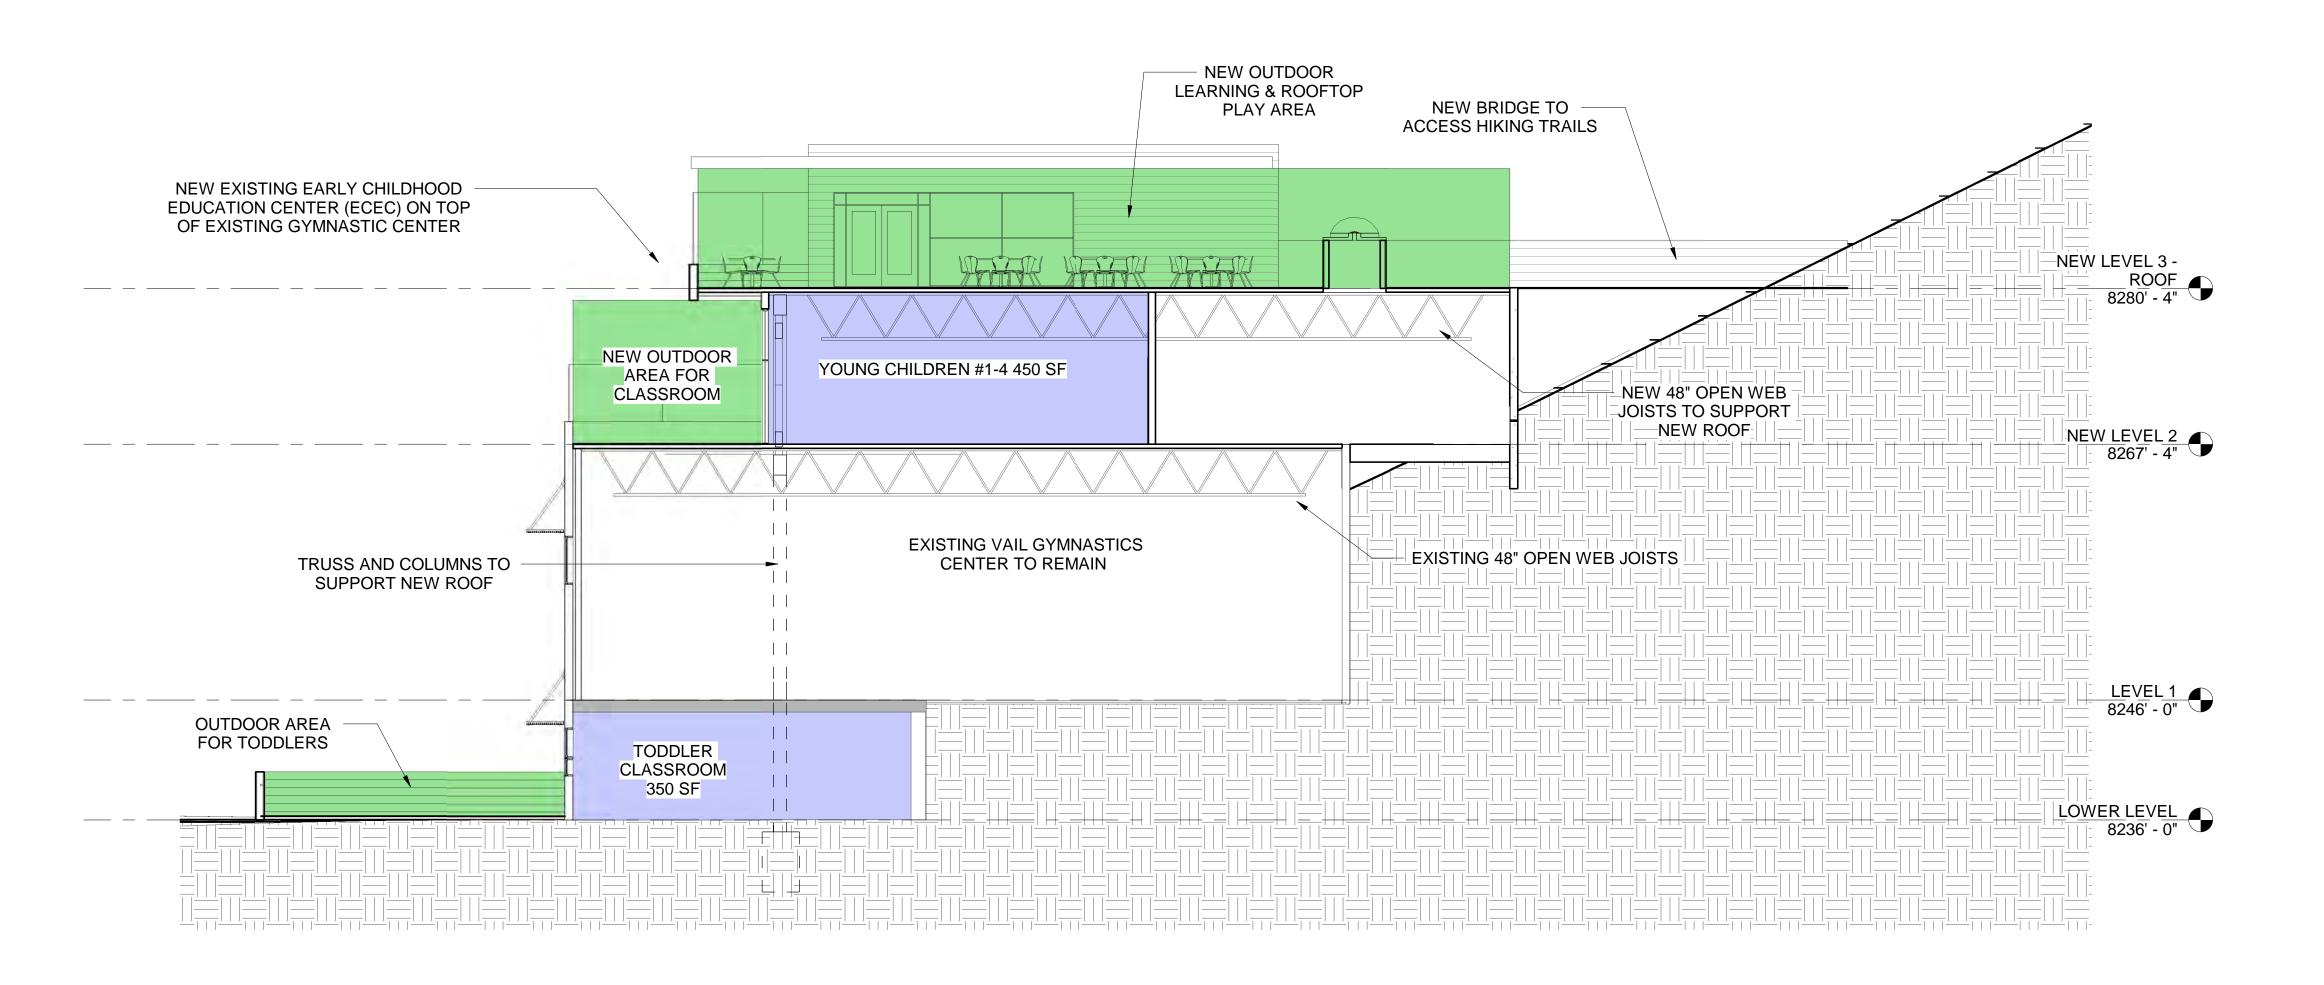



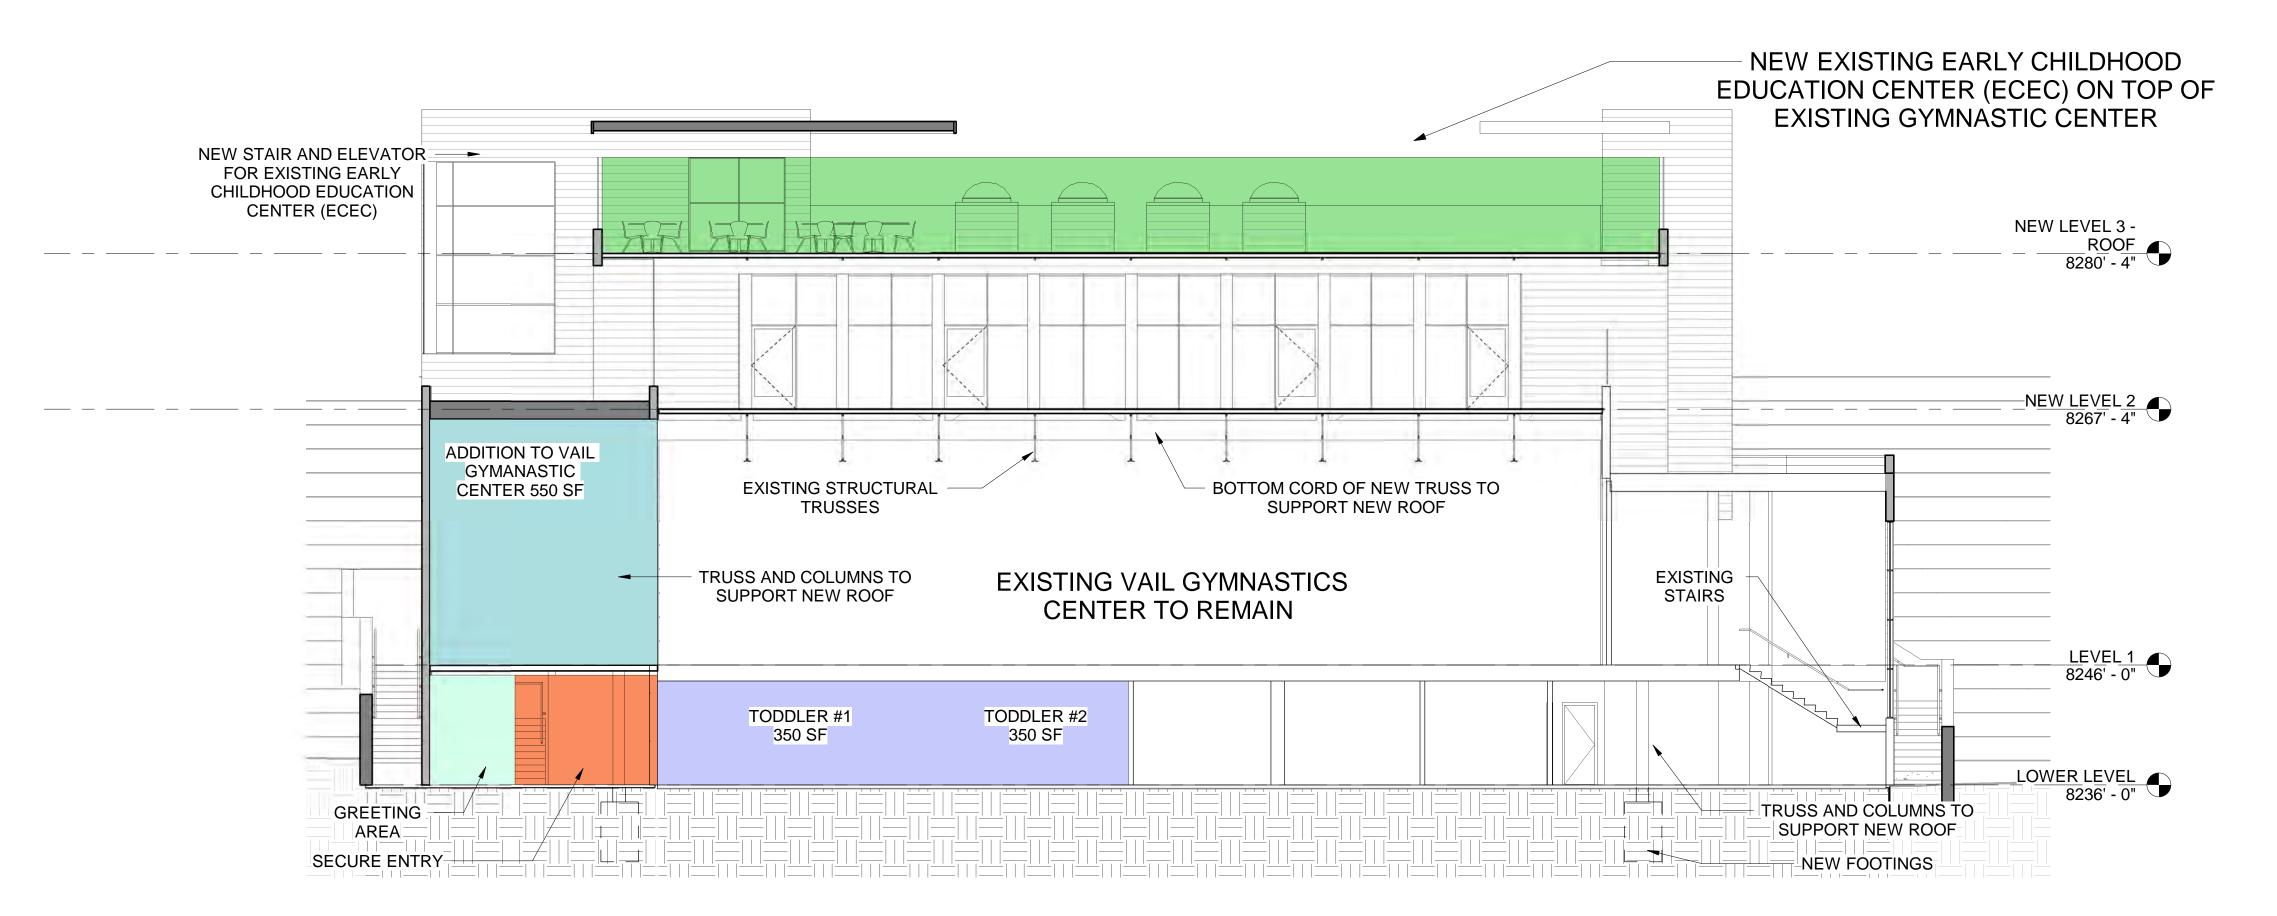


BUILDING SECTION LOOKING NORTH1/8" = 1'-0"

		EXISTING	PROPOSED
-	3RD LEVEL / ROOF TOP PLAY AREA	N/A	1500 SF INTERIOR 5000 SF INTERIOR
	2ND LEVEL	N/A	5440 SF
	1ST LEVEL	5550 SF	750 SF
	LOWER LEVEL	2740 SF	580 SF
	TOTAL		

DATE NO. DESCRIPTION

VGC RENOVATION
545 N FRONTAGE RD W
VAIL, CO 81657


NOTRUCTION

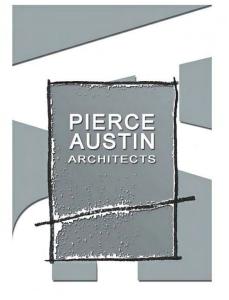


www.vailarchitects.com 1650 Fallridge Road, Suite C-1 Vail, Colorado 81657 f.(970) 476-4901 p.(970)476-6342

> BUILDING SECTIONS

A3.01

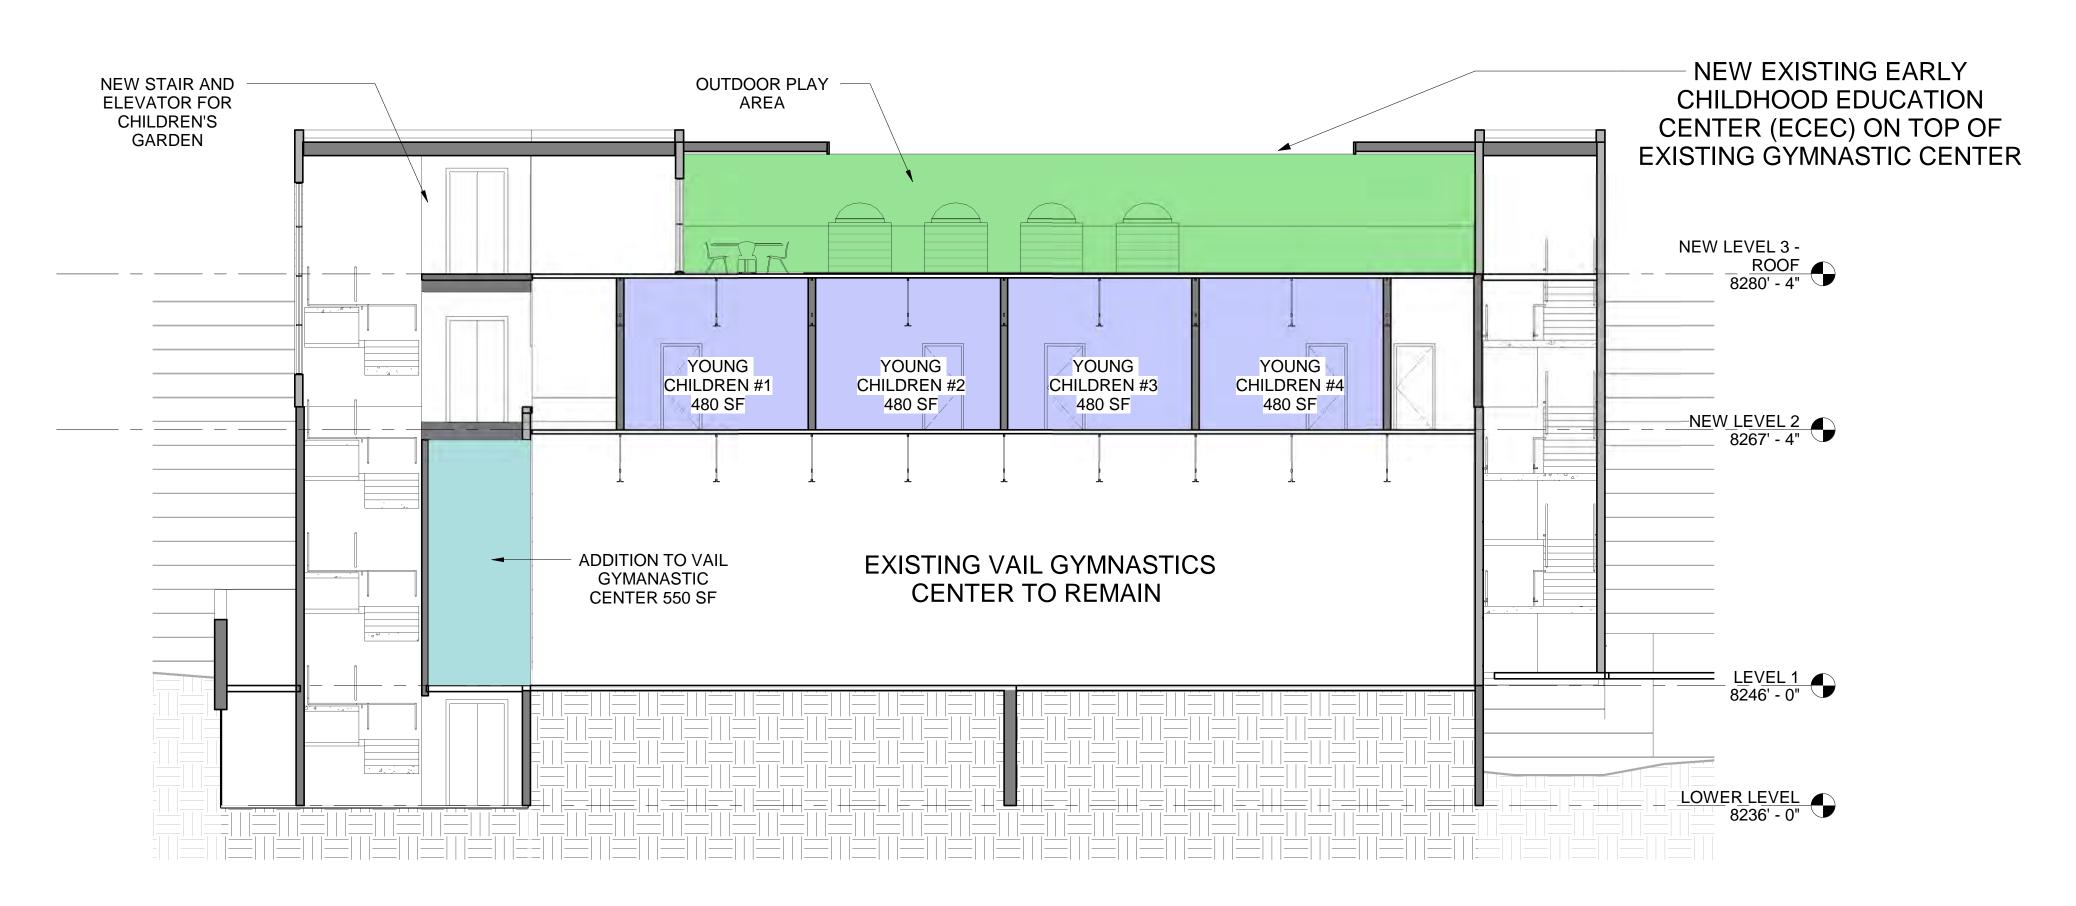


BUILDING SECTION LOOKING NORTH1
1/8" = 1'-0"

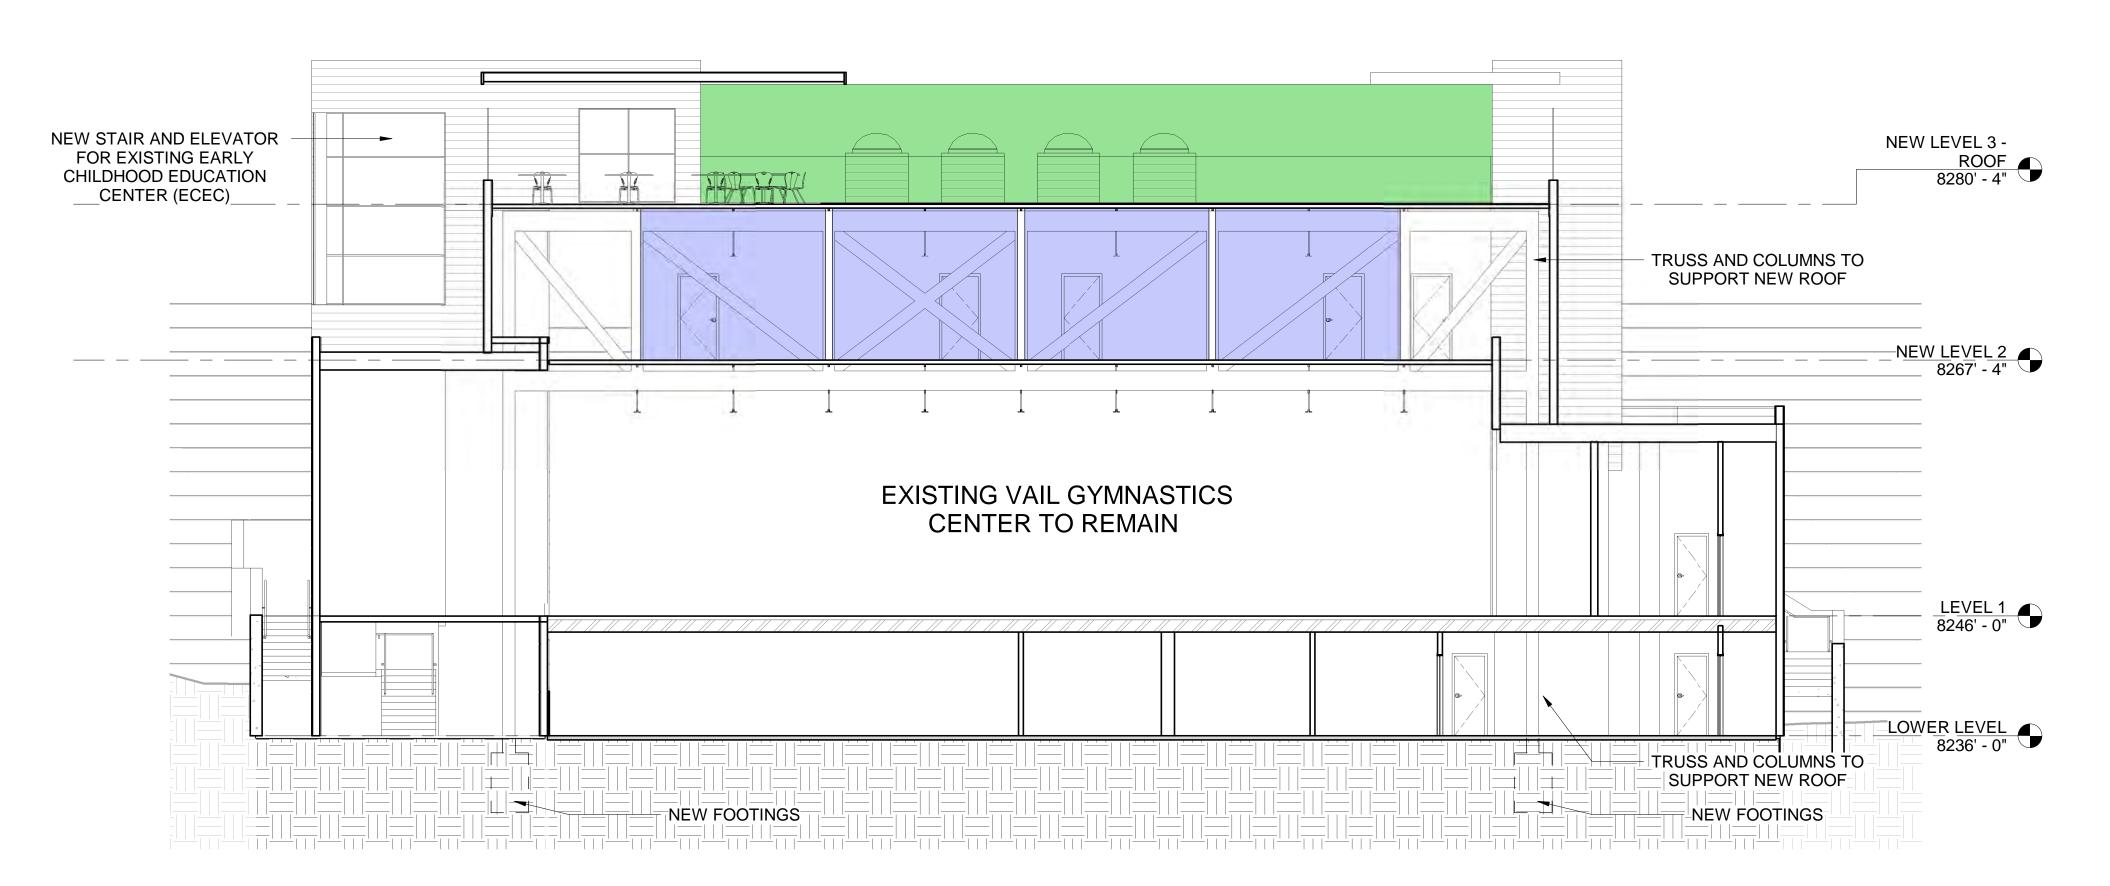


BUILDING SECTION LOOKING NORTH21/8" = 1'-0"

		EXISTING	PROPOSED
	3RD LEVEL / ROOF TOP PLAY AREA	N/A	1500 SF INTERIOR 5000 SF INTERIOR
	2ND LEVEL	N/A	5440 SF
	1ST LEVEL	5550 SF	750 SF
	LOWER LEVEL	2740 SF	580 SF
	TOTAL		

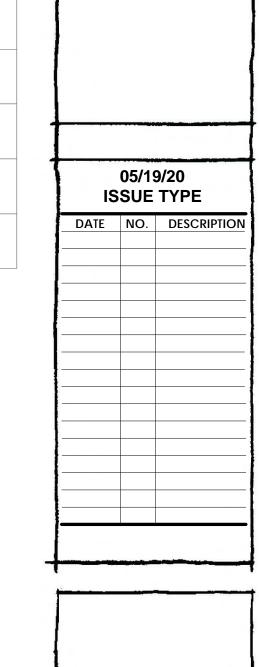

VGC RENOVATION
545 N FRONTAGE RD W
VAIL, CO 81657


NOTFORTION

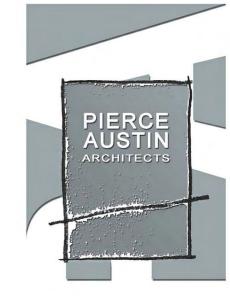

www.vailarchitects.com 1650 Fallridge Road, Suite C-1 Vail, Colorado 81657 f.(970) 476-4901 p.(970)476-6342

> BUILDING SECTIONS

A3.02

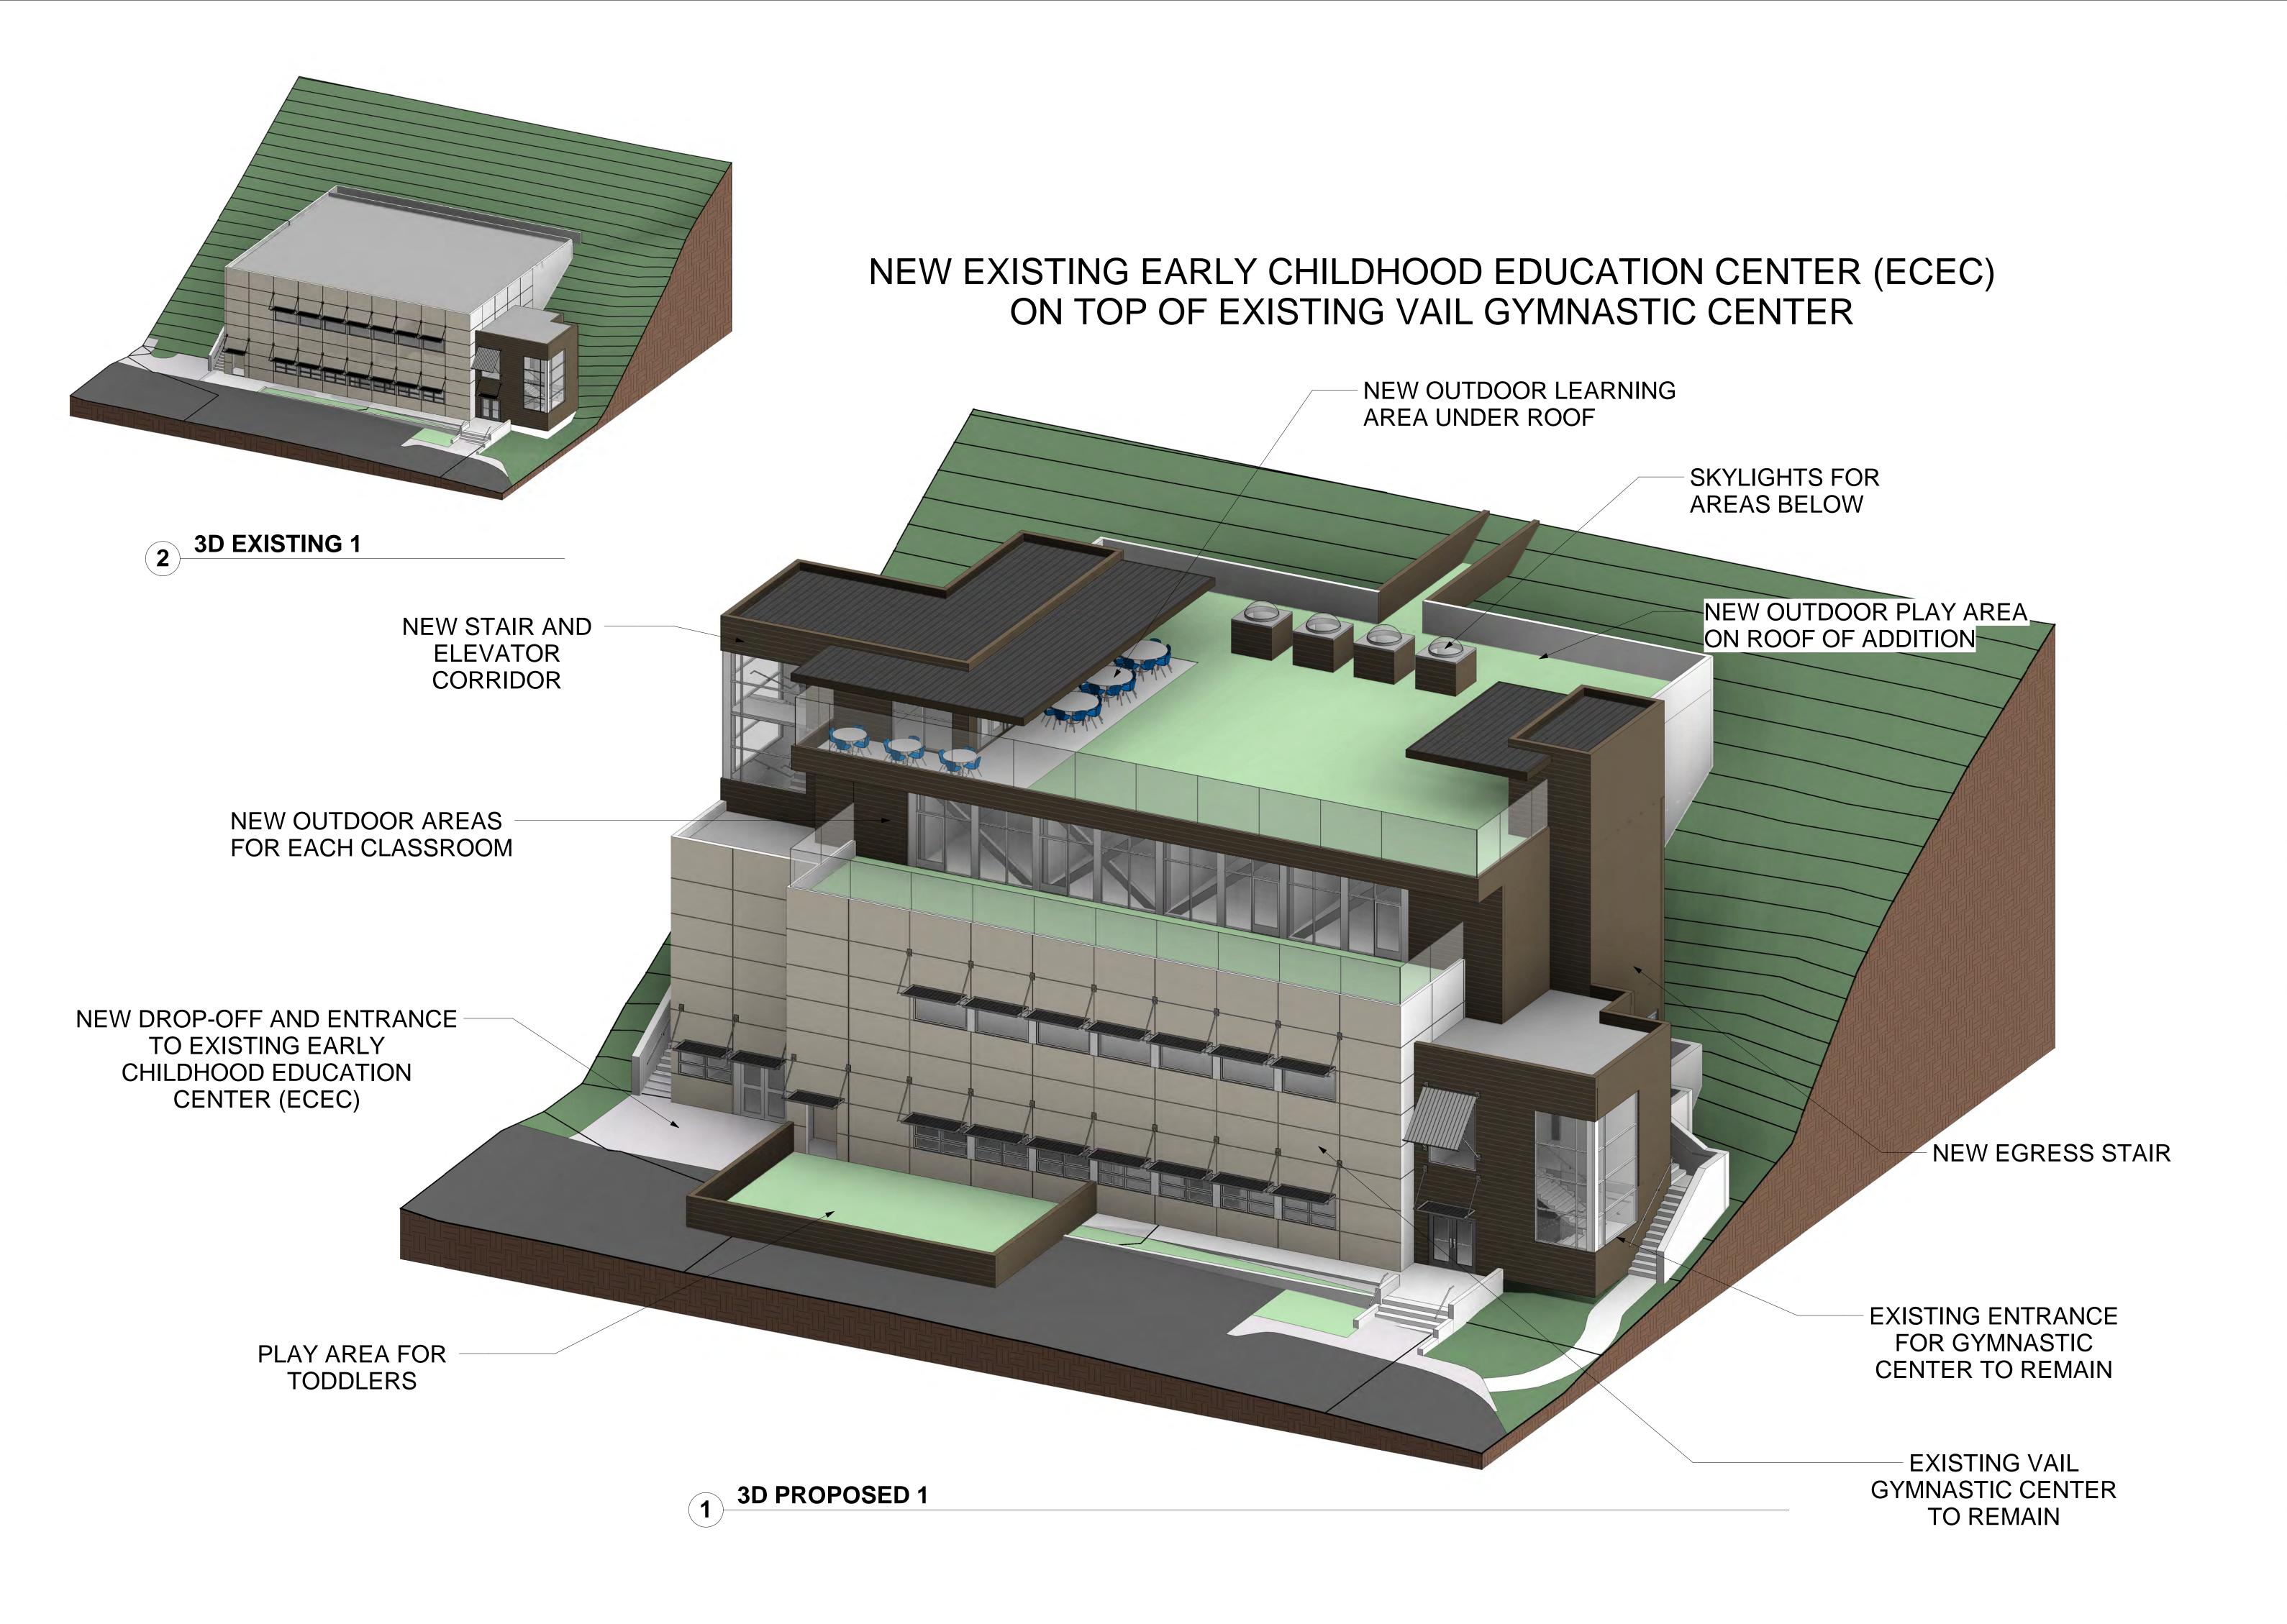


05/19/20
ISSUE TYPE

DATE NO. DESCRIPTION

VGC RENOVATION
545 N FRONTAGE RD W

NOTFORTION

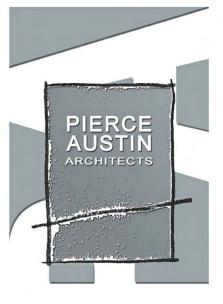


www.vailarchitects.com

1650 Fallridge Road, Suite C-1
Vail, Colorado 81657
f.(970) 476-4901 p.(970)476-6342

3D

A9.01

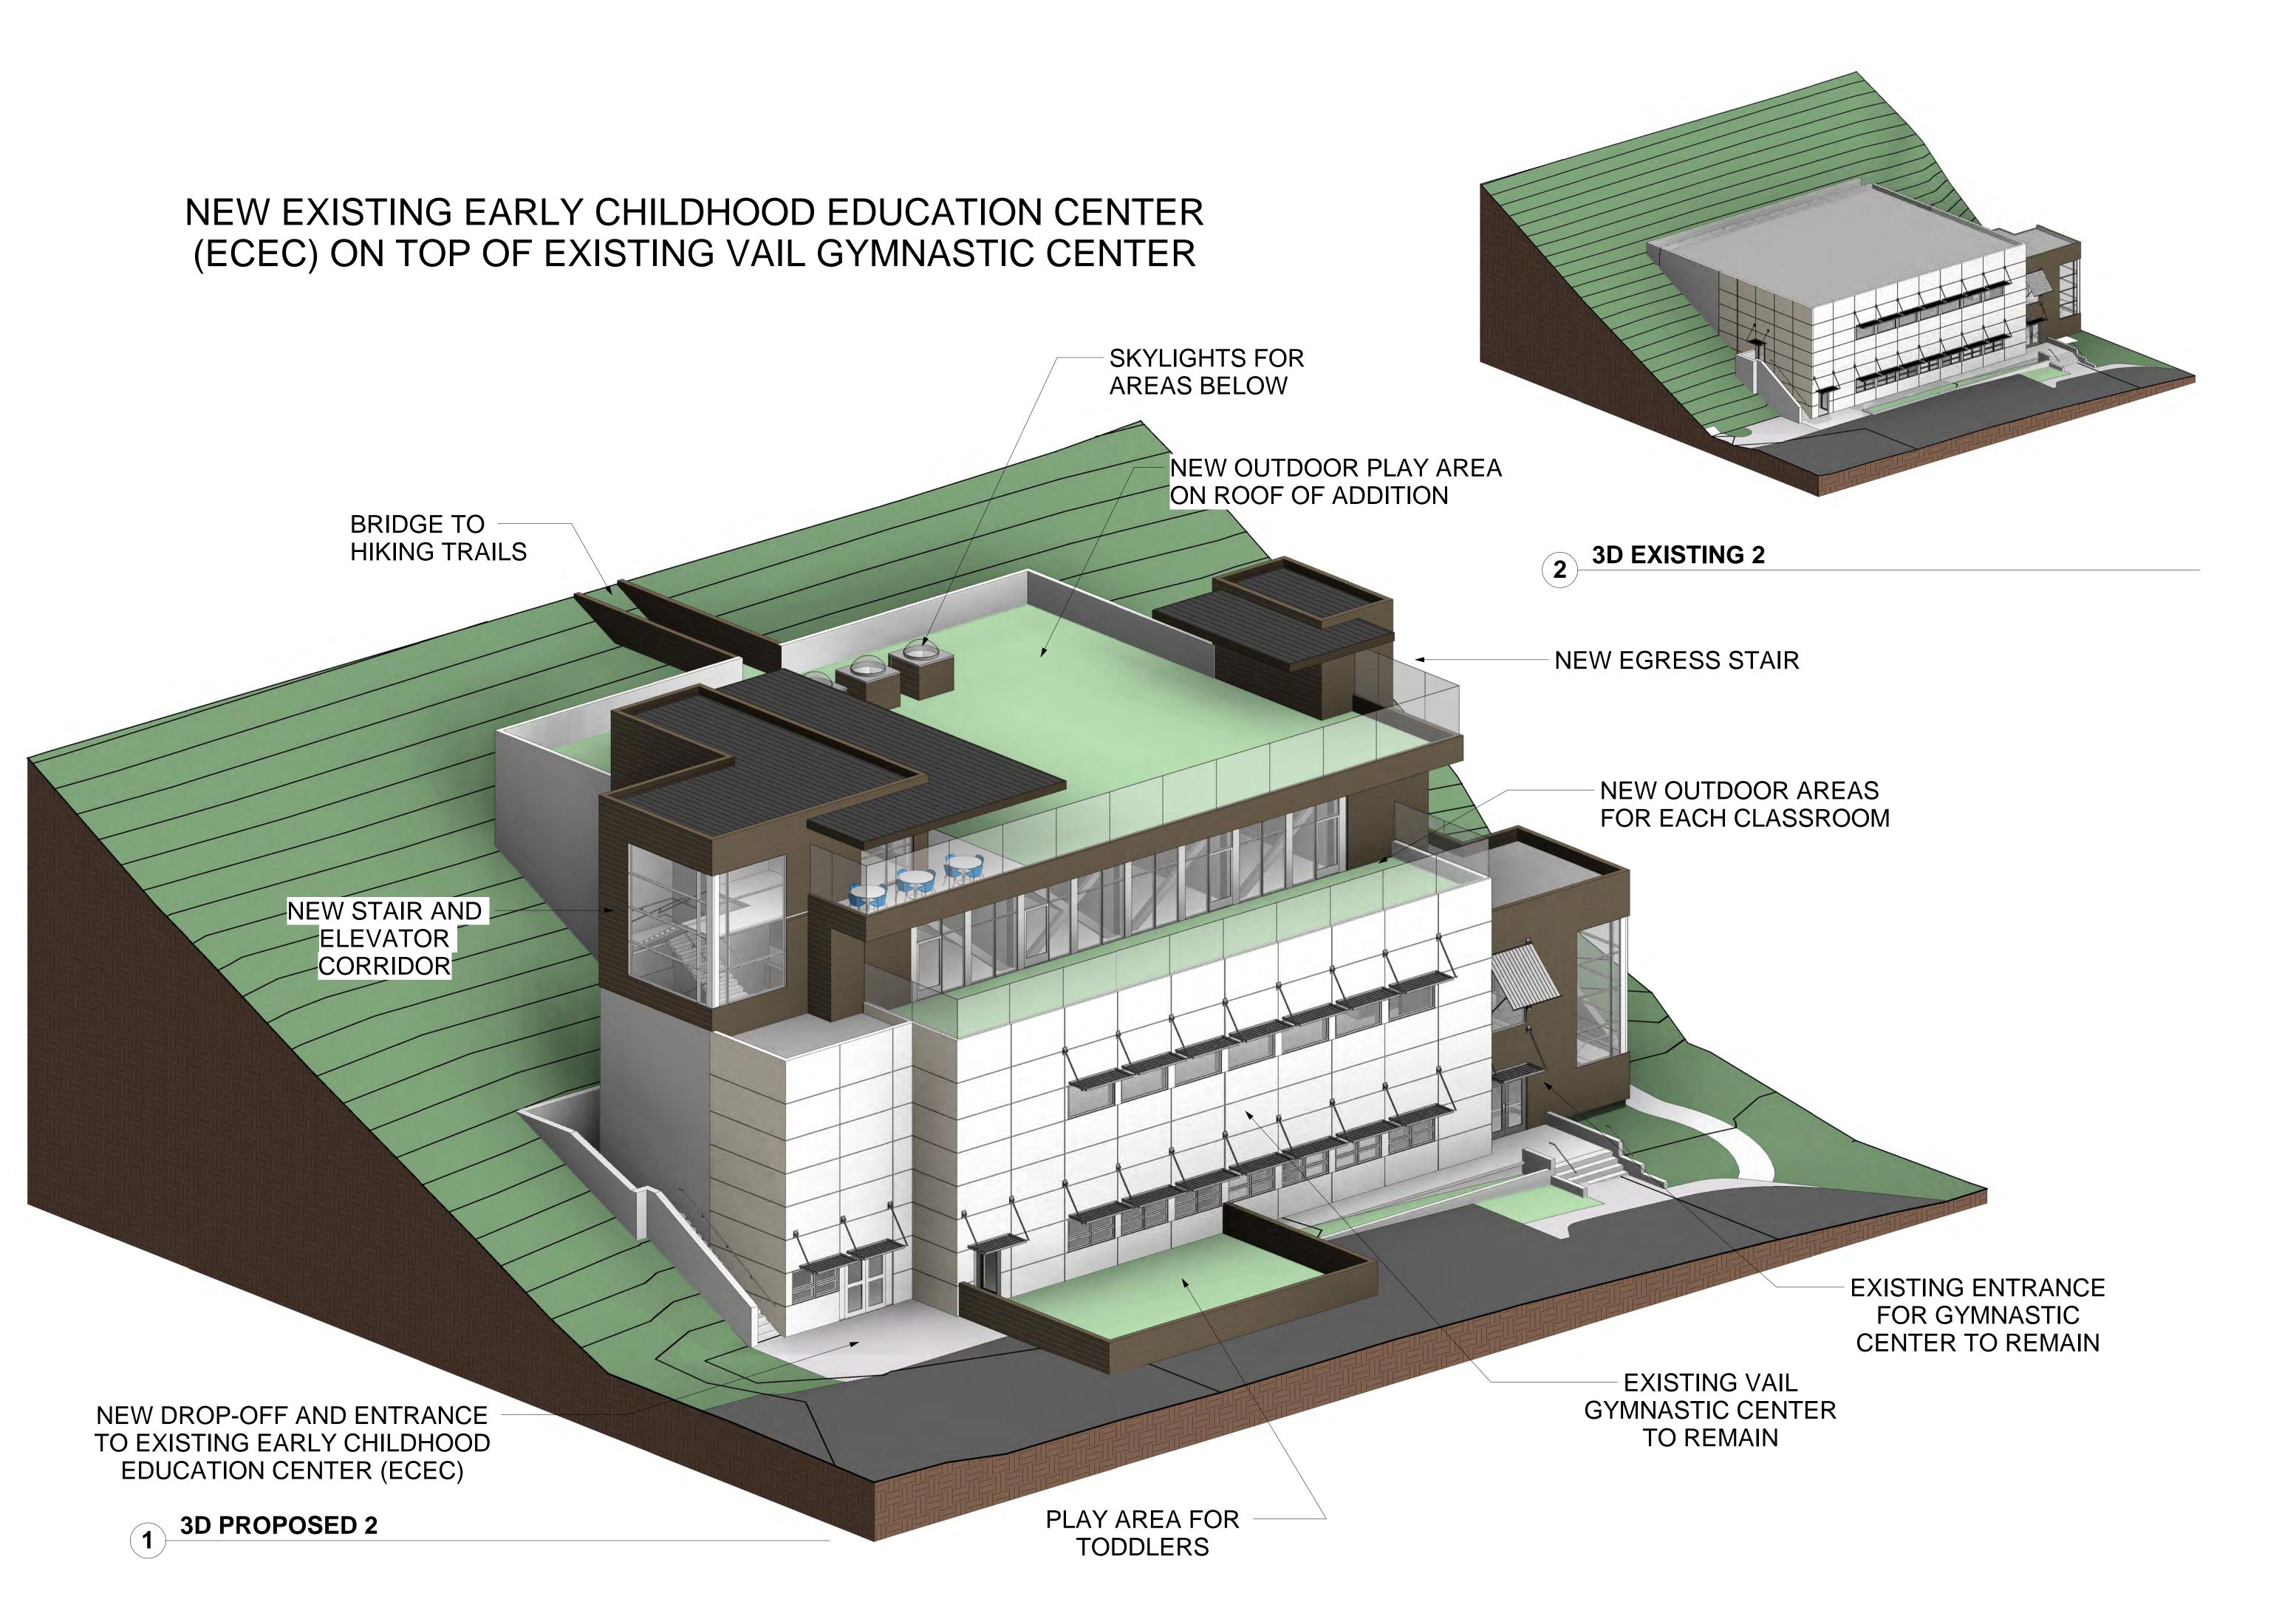


05/19/20
ISSUE TYPE

DATE NO. DESCRIPTION

VGC RENOVATION 545 N FRONTAGE RD W


NOT FOR TION NOT RUCTION

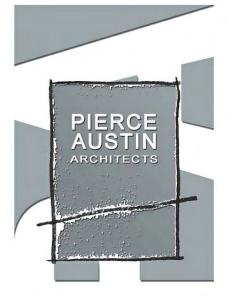


www.vailarchitects.com 1650 Fallridge Road, Suite C-1 Vail, Colorado 81657 f.(970) 476-4901 p.(970)476-6342

3D

A9.02

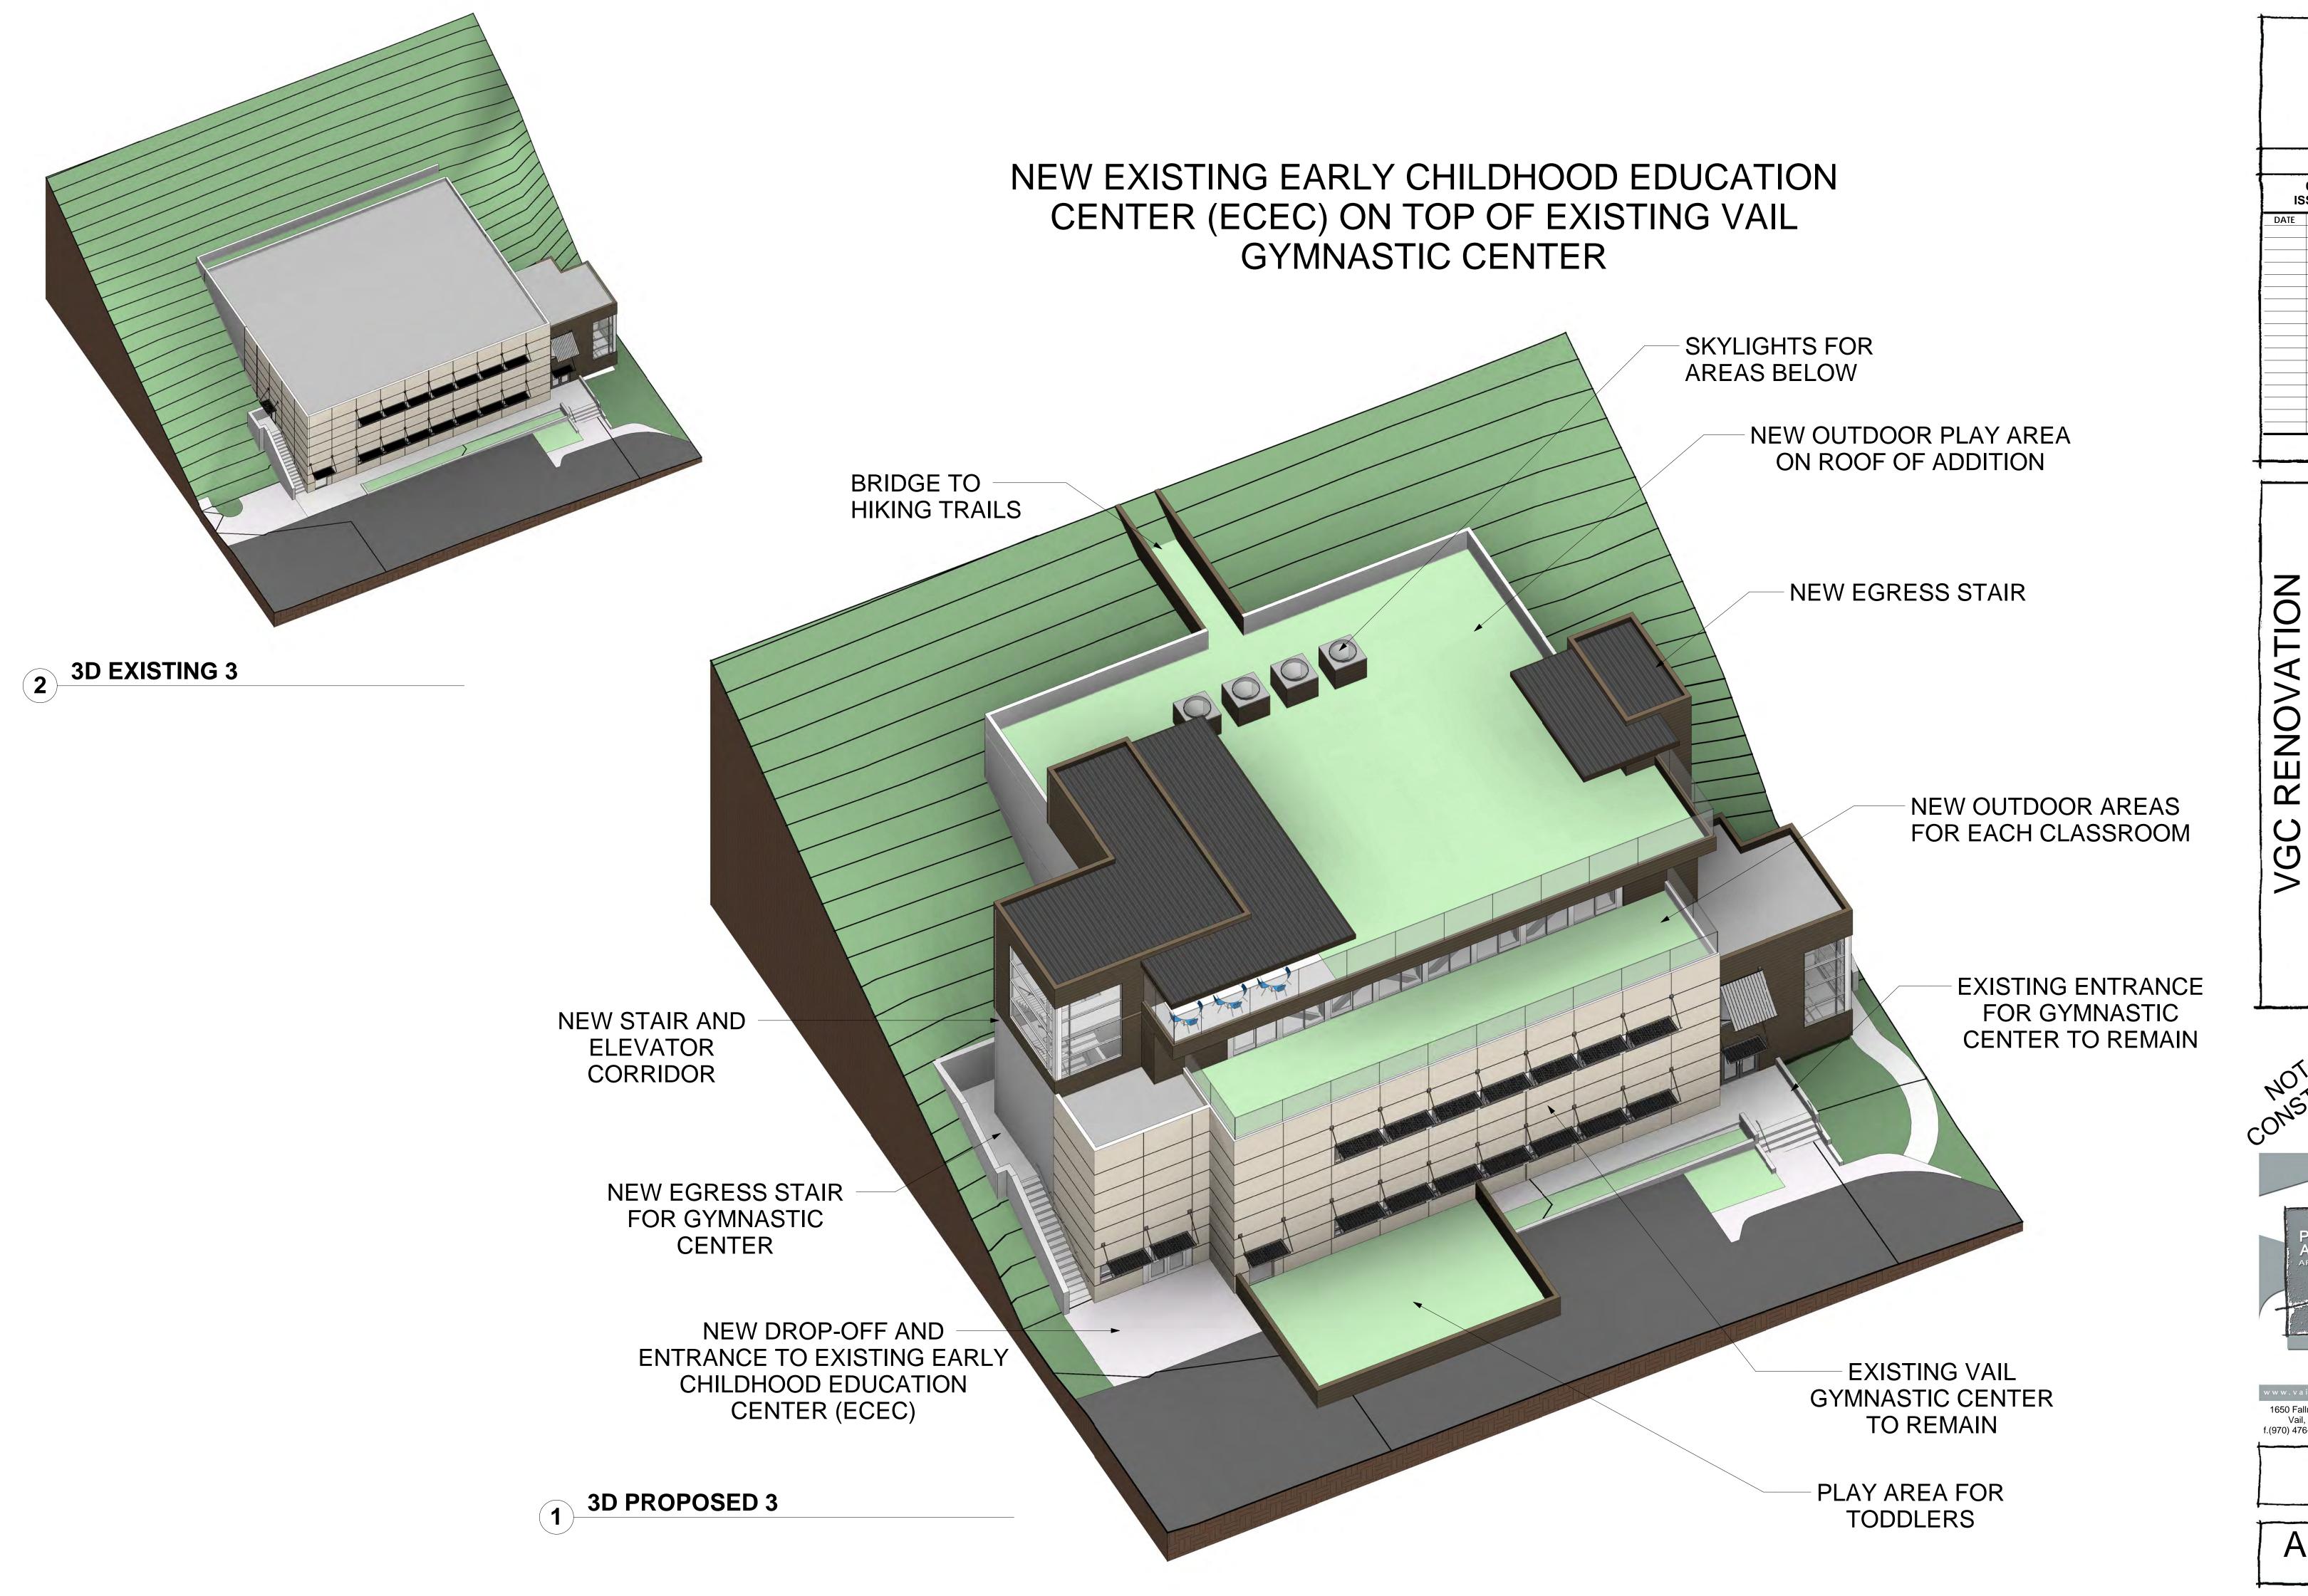

05/19/20 **ISSUE TYPE**

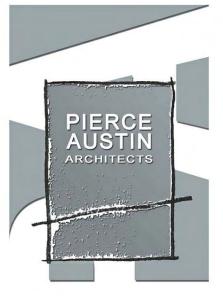

3D

A9.03