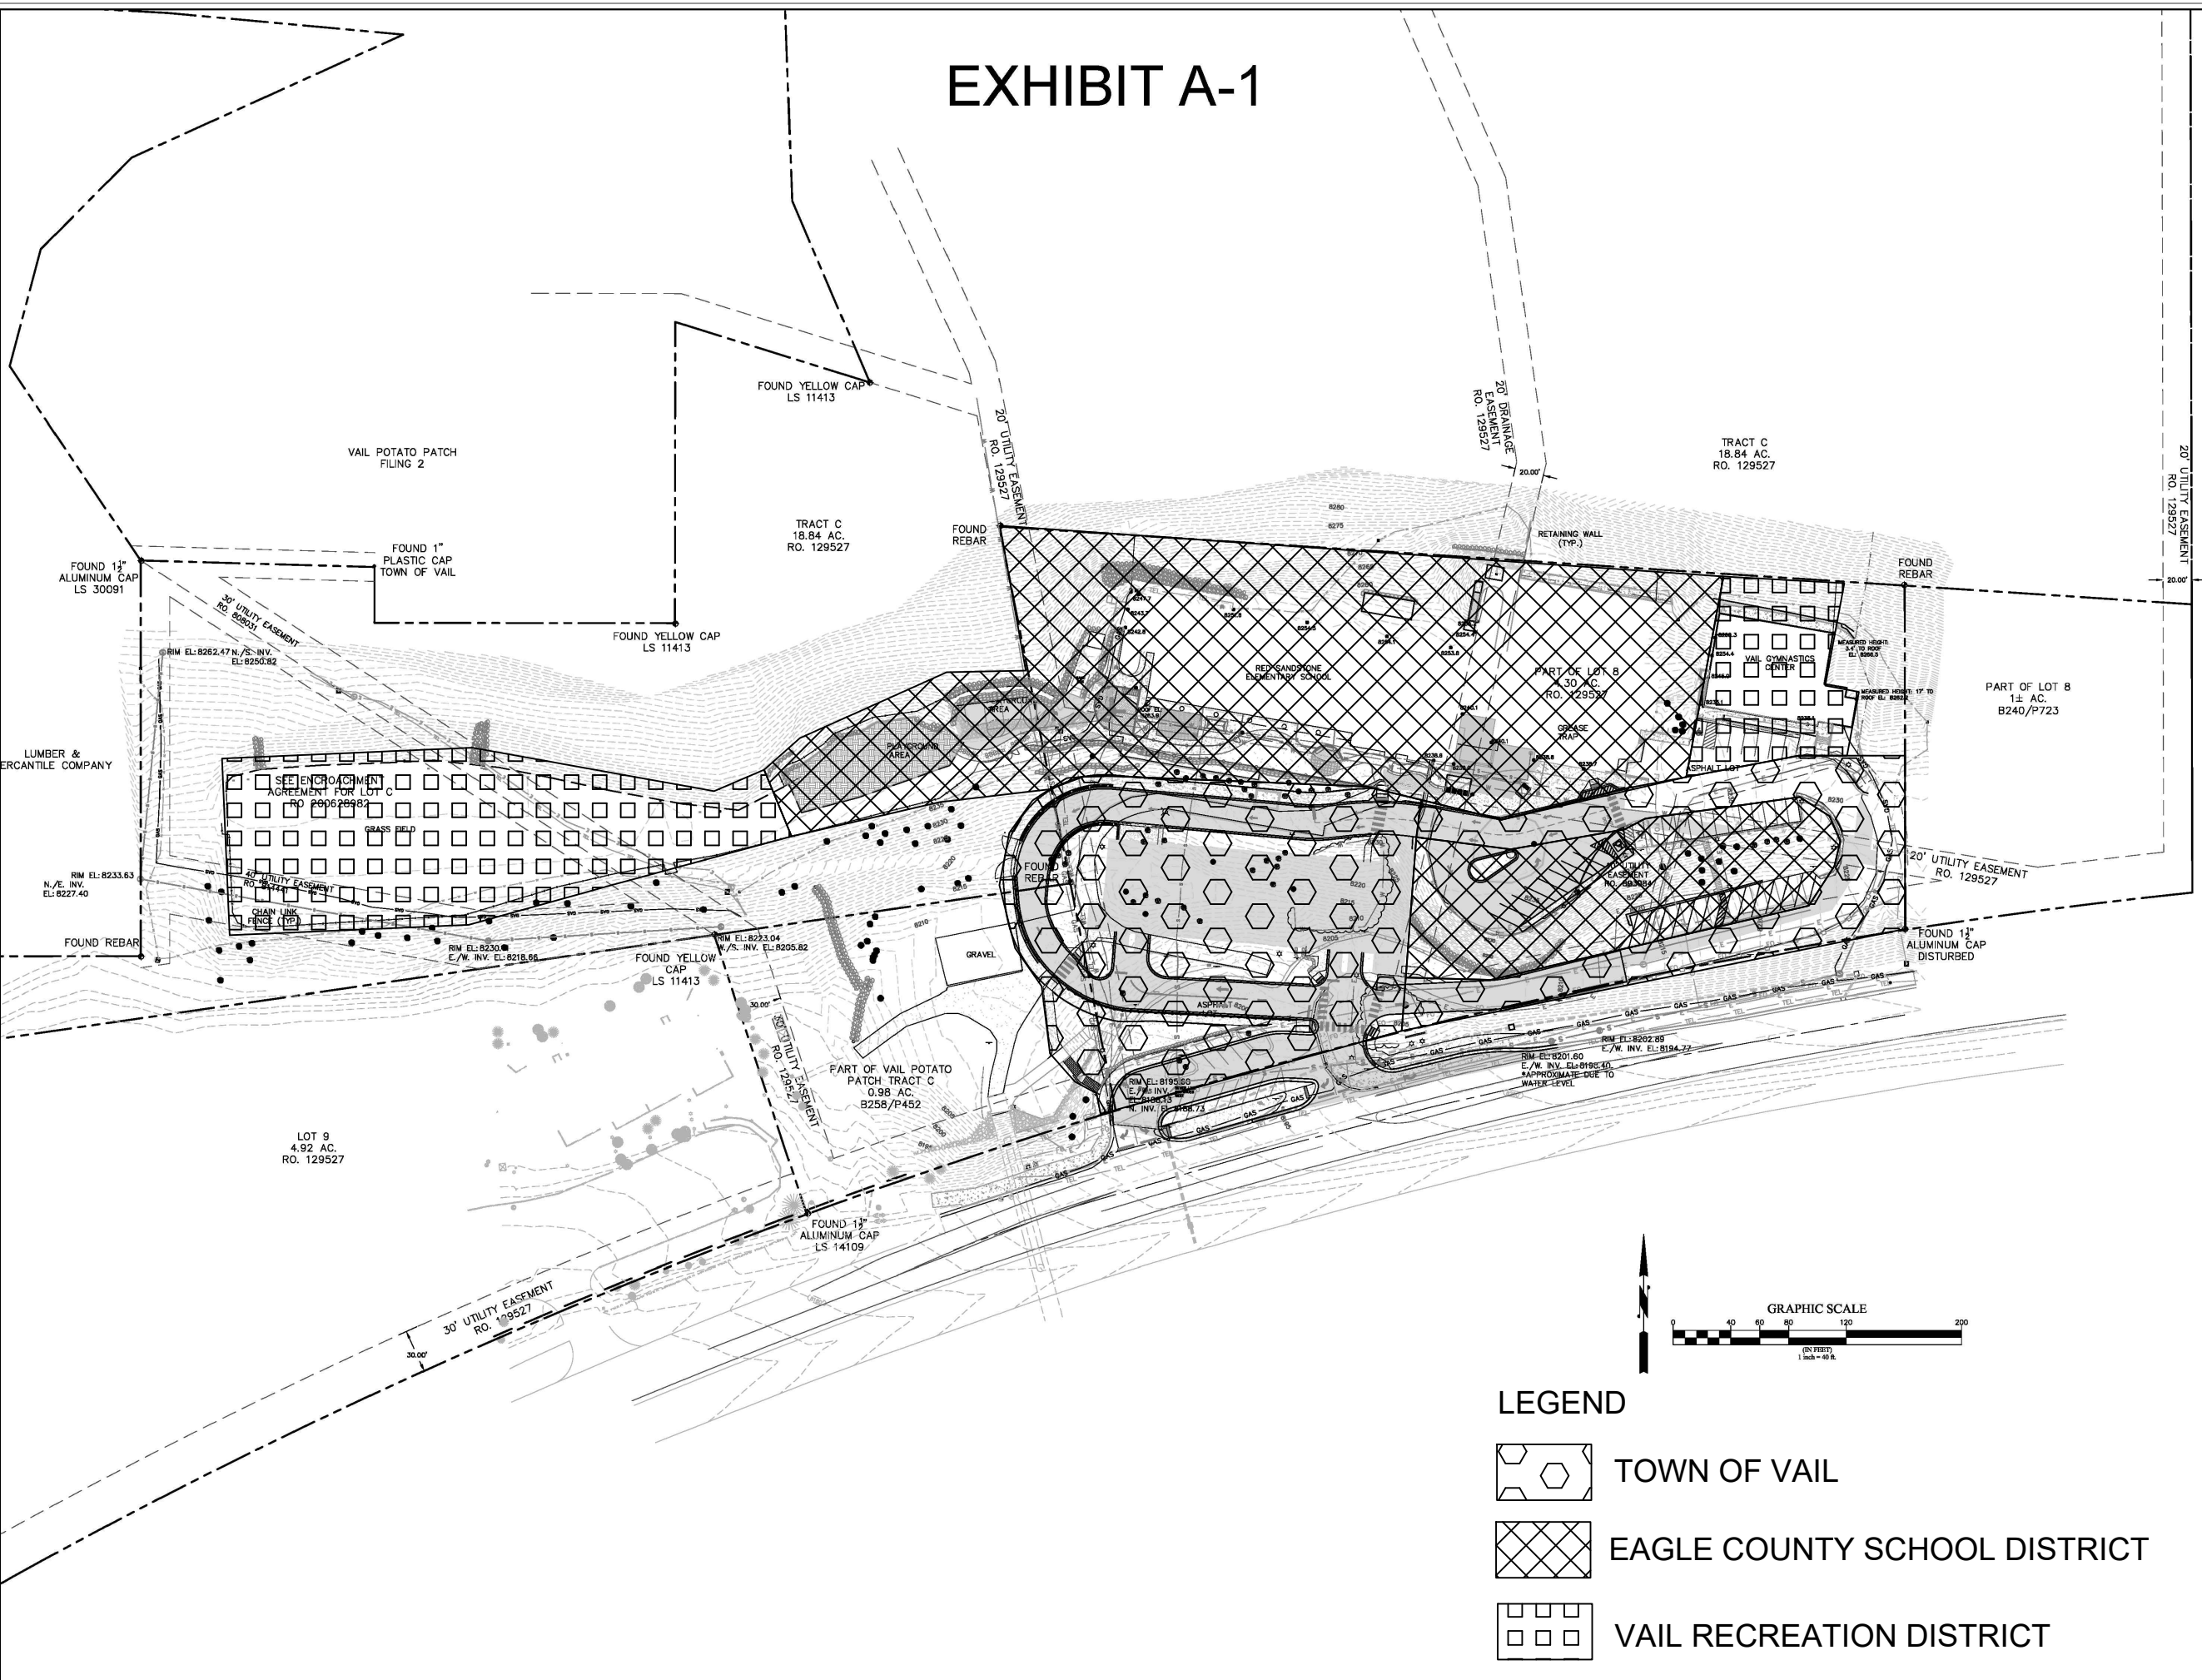
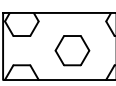
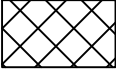

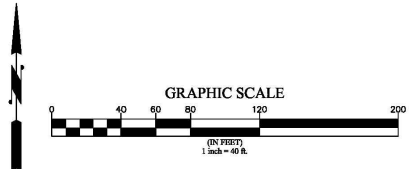


EXHIBIT A-1



LEGEND

-  TOWN OF VAIL
-  EAGLE COUNTY SCHOOL DISTRICT
-  VAIL RECREATION DISTRICT





DESIGN DEVELOPMENT

ENGINEER'S STAMP

551 N Frontage Rd West
Vail, CO 81657

Existing Conditions / Topographic Survey
Red Sandstone Parking Garage
Vail Potato Patch Block 2 Lot 8

10/27/22
10/26/22
Hawley



TAB Associates, Inc.





DLR Group
Architecture Engineering Planning Interiors

2017-2018 Redstone - Colorado Springs, CO, 10/27/2018