


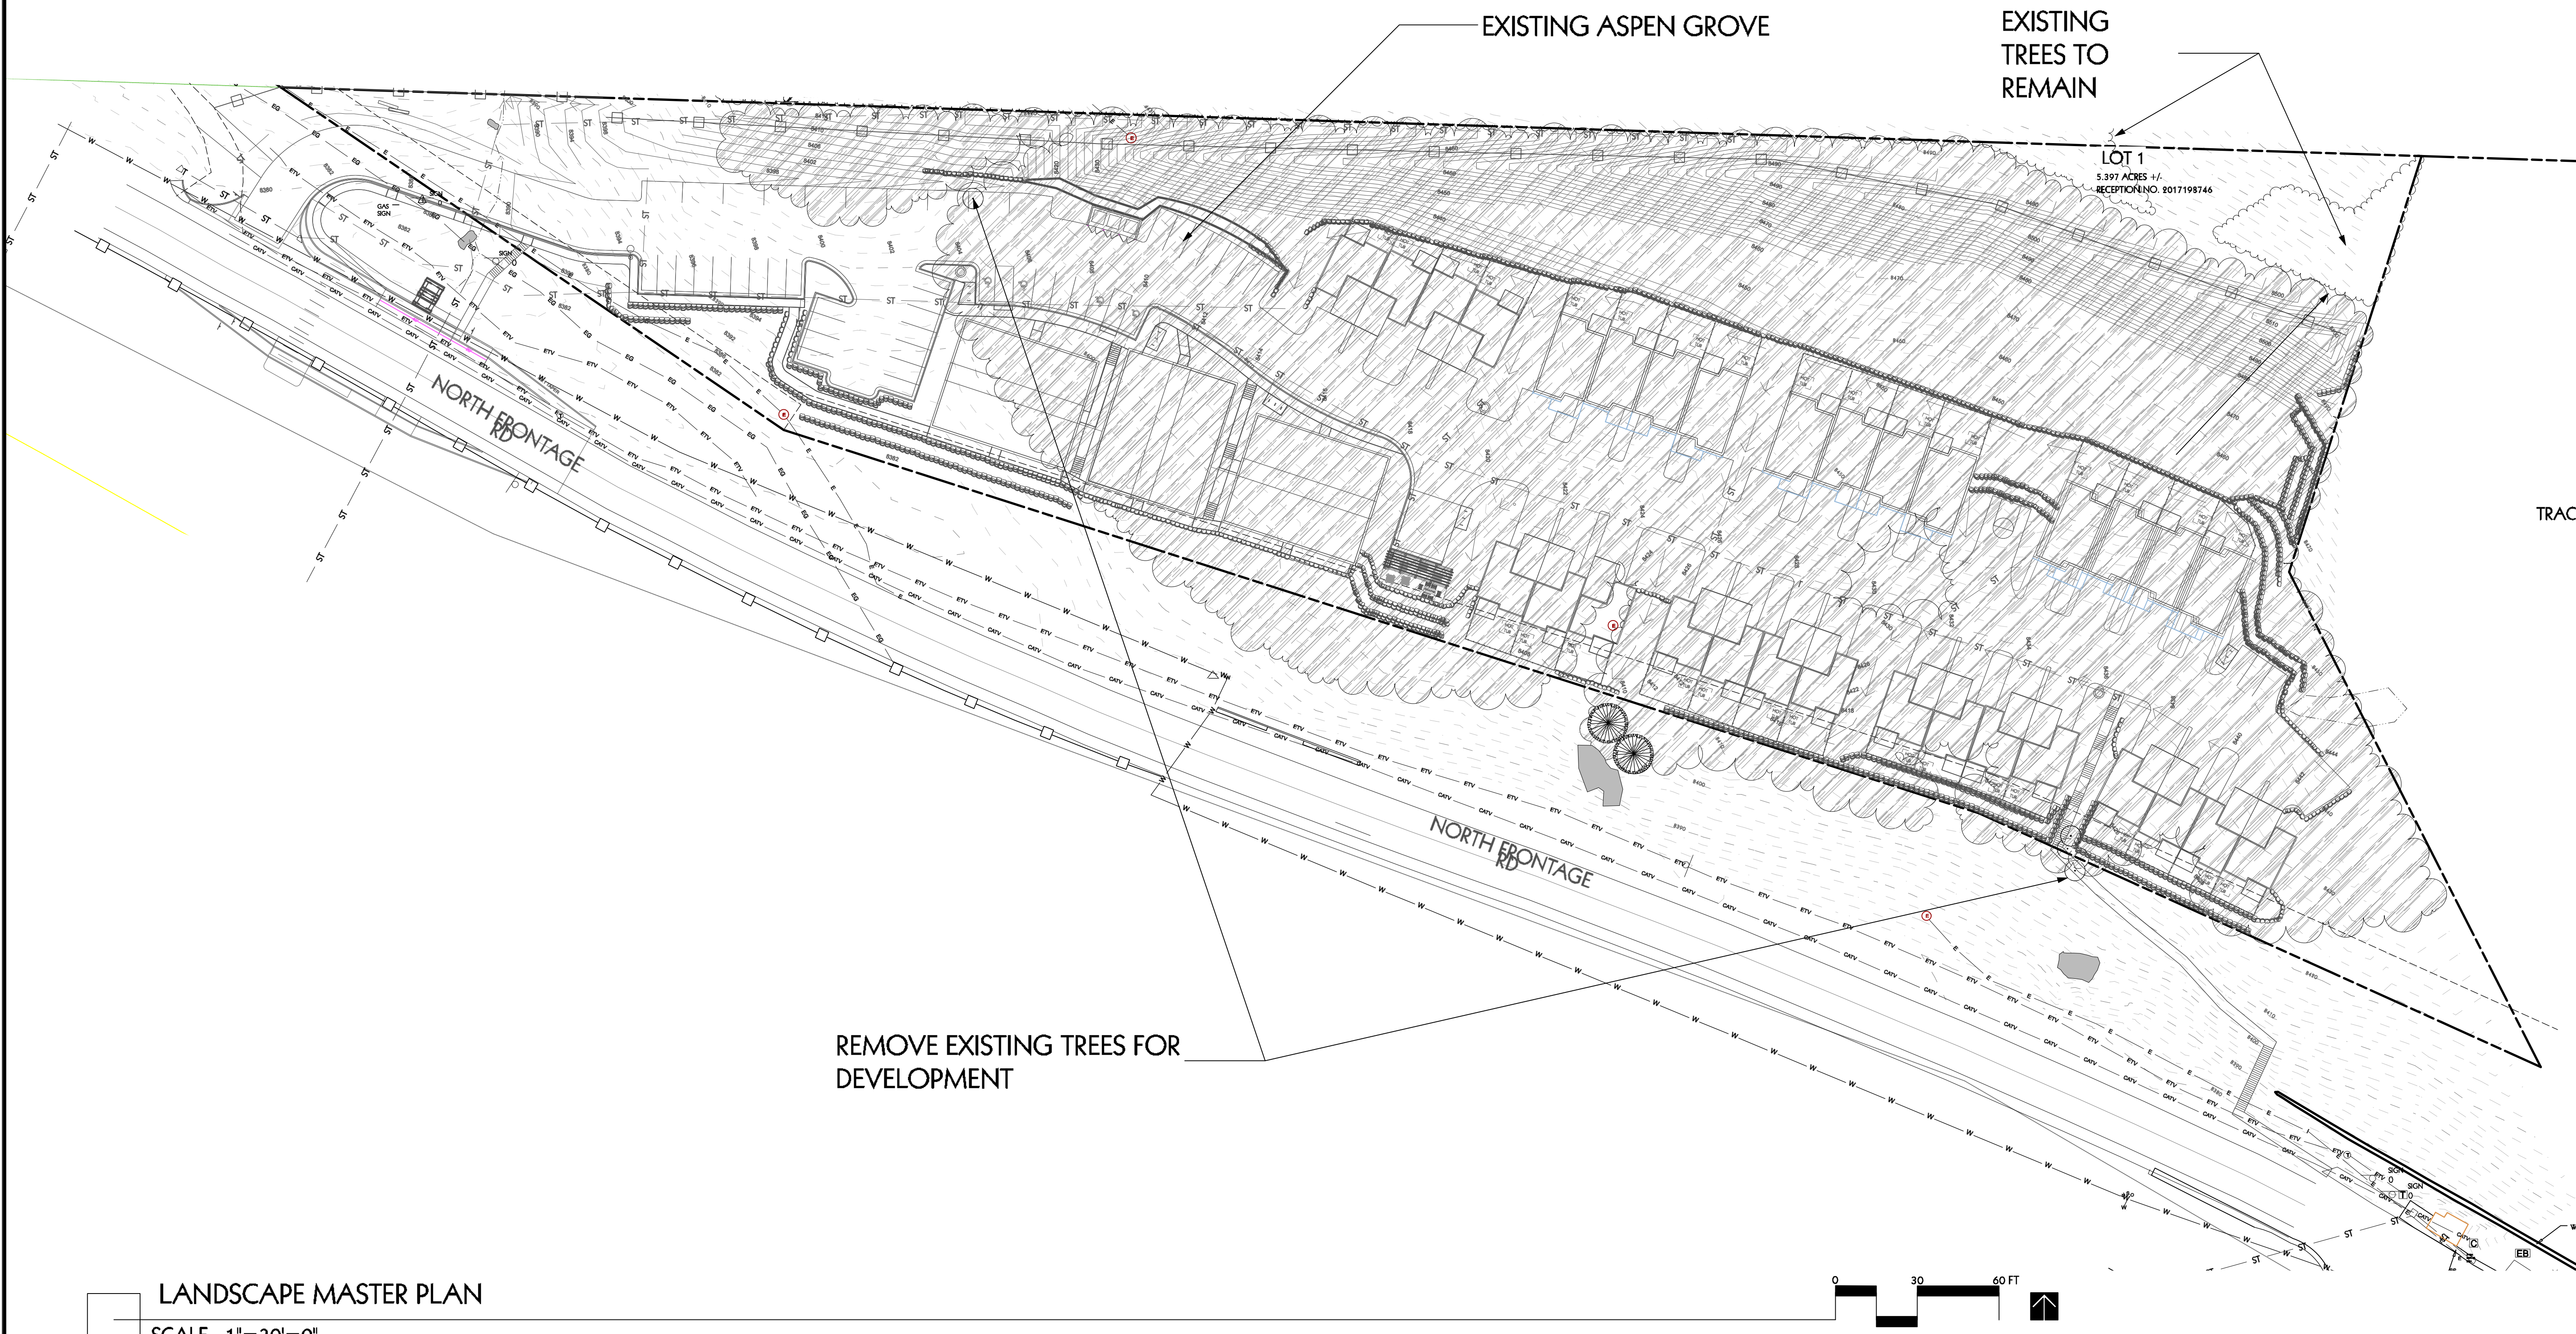

EAST VAIL HOUSING
VAIL, CO
EXISTING TREE REMOVAL PLAN

NO.	DATE	REVISIONS	BY
1	03/15/2019	PEC SUBMITTAL	OSLA
2	05/21/2019	PEC SUBMITTAL	OSLA

DESIGNED SG	OSLA
DRAWN	OSLA
CHECKED SG	XXX
JOB NO.	02/20/2019
DATE	02/20/2019



EAST VAIL HOUSING VAIL, CO LANDSCAPE MASTER PLAN

NO.	DATE	REVISIONS	BY
1	03/15/2019	PEC SUBMITTAL	OSLA
2	05/21/2019	PEC SUBMITTAL	OSLA


DESIGNED SG	OSLA
DRAWN	OSLA
CHECKED SG	XXX
JOB NO.	02/20/2019
DATE	02/20/2019

SHEET
L1.0

- LEGEND
- PROPOSED SHADE TREES
 - PROPOSED EVERGREEN TREES
 - PROPOSED ORNAMENTAL TREES
 - PROPOSED SHRUBS
 - PROPOSED ORN. GRASSES
 - PROPOSED PERENNIALS
 - MANICURED TURF - SOD
 - LOW MAINTENANCE SEED MIX
(includes: Slender wheatgrass, Mountain brome, Sheep fescue, Alpine timothy & Bottlebrush Squitail)
 - WILDLIFE SEED AREA
(includes Bottlebrush Squitail)
 - ROLLED TOP STEEL EDGER
 - NATIVE BOULDER DRY STACK RETAINING WALLS
 - WOOD STEPS
 - 1-1/2" ROCK MULCH
 - PERMEABLE PAVERS
 - CRUSHER FINE TRAIL
 - SNOW STORAGE AREA
 - WILDLIFE FENCING
 - PRIVACY FENCING
 - OPTIONAL BACKYARD FENCING



LANDSCAPE MASTER PLAN
SCALE: 1"=30'-0"

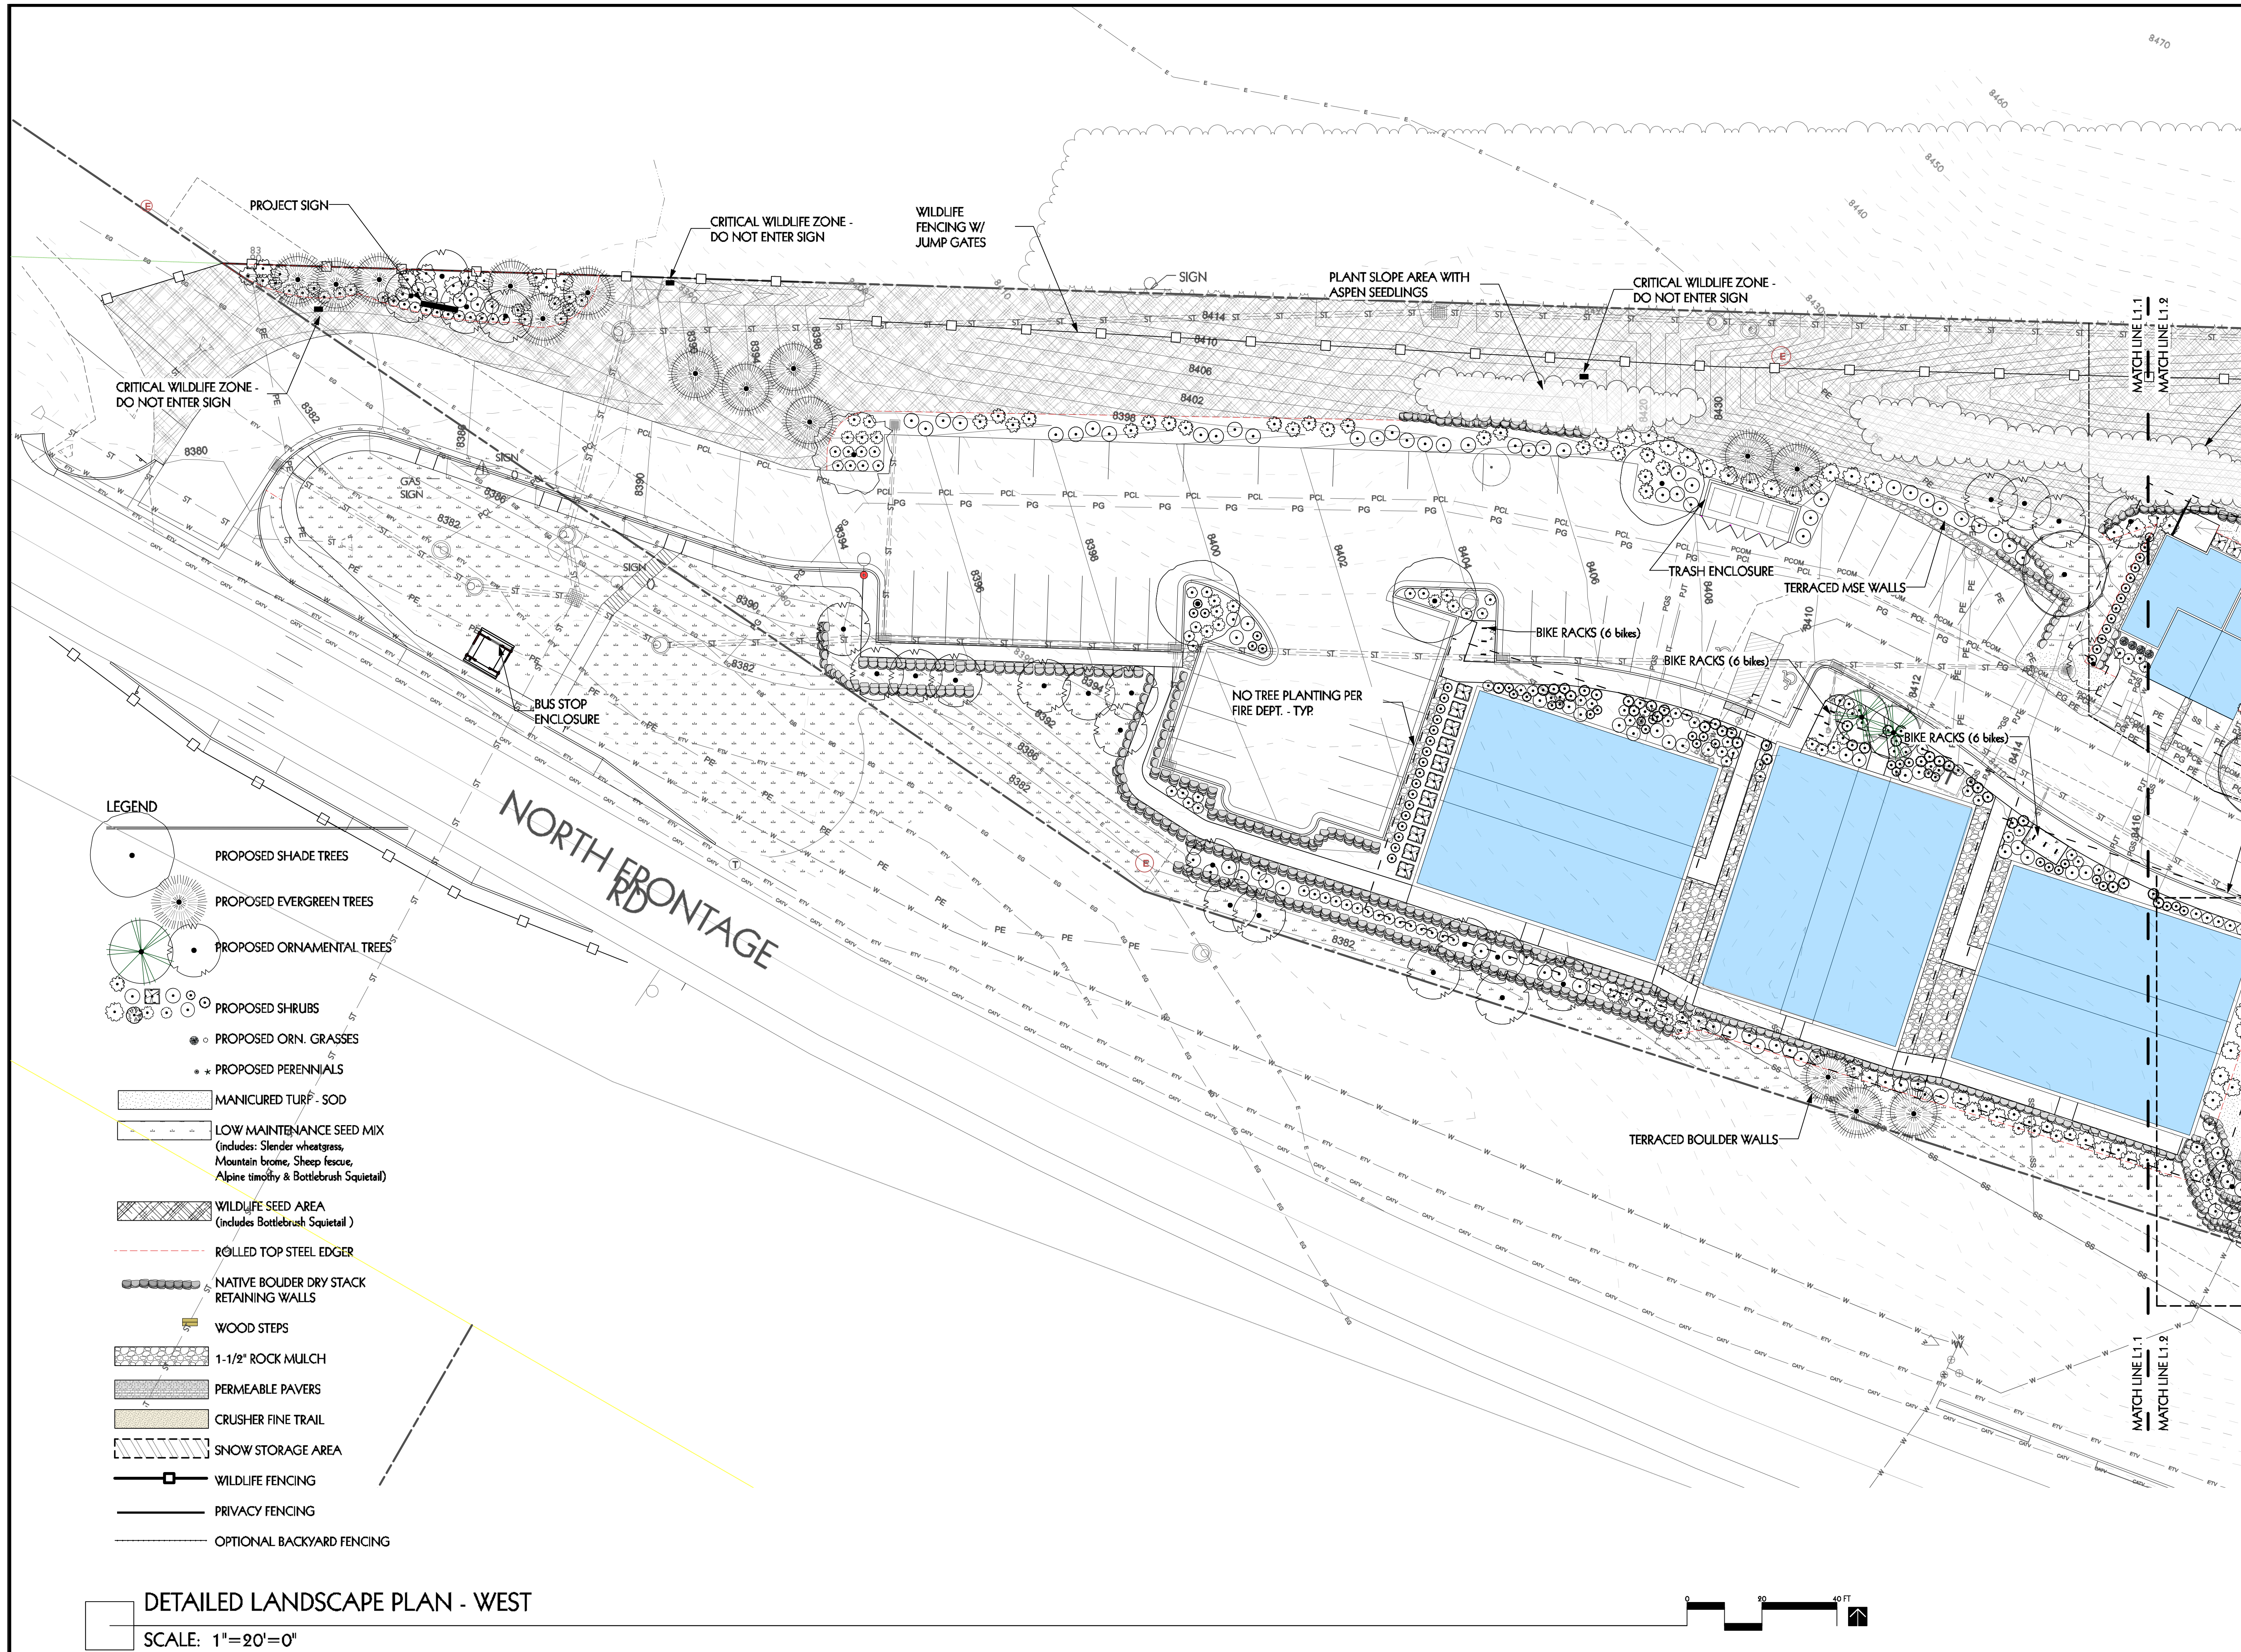


DETAILED LANDSCAPE PLAN - WEST

SCALE: 1"=20'=0"




EAST VAIL HOUSING
VAIL, CO
DETAILED LANDSCAPE PLAN - WEST

DESIGNED	SG	DATE	REVISIONS	BY
DRAWN	OSLA	03/15/2019	PEC SUBMITTAL	OSLA
CHECKED	SG	05/21/2019	PEC SUBMITTAL	OSLA
JOB NO.	XXX			
DATE	02/20/2019			

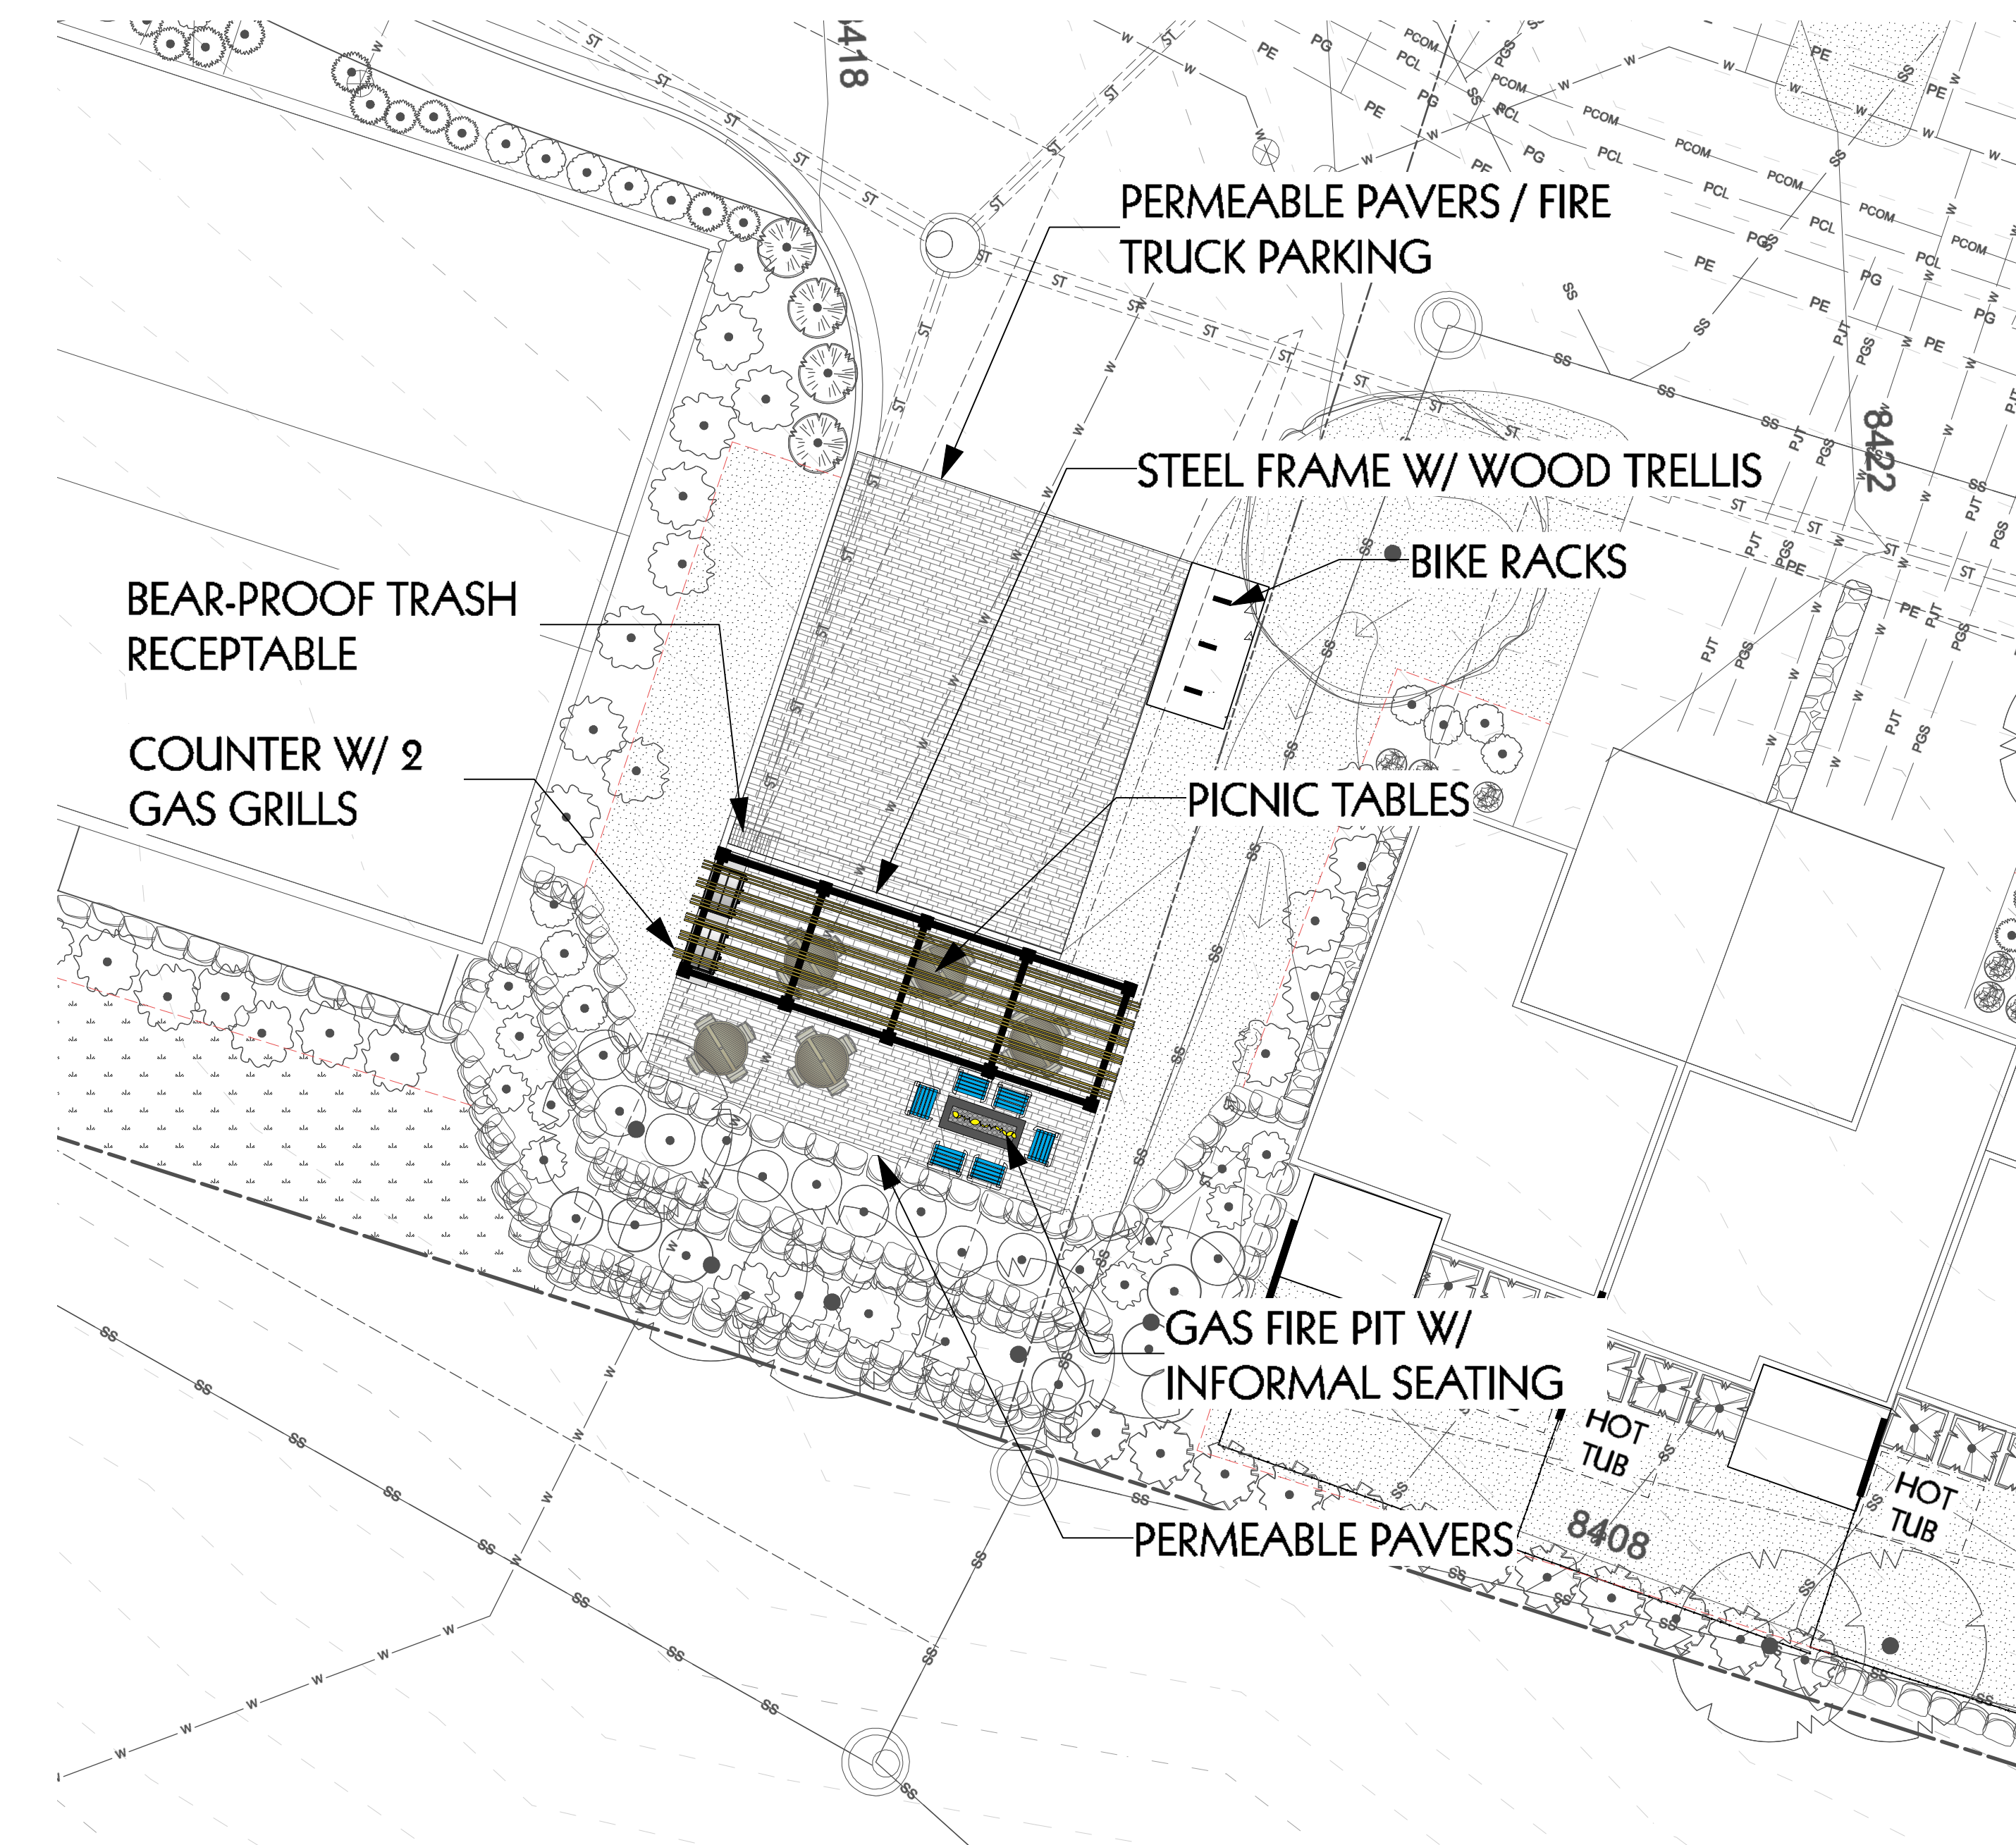

ENLARGED PARK PLAN
SCALE: 1"=20'=0"

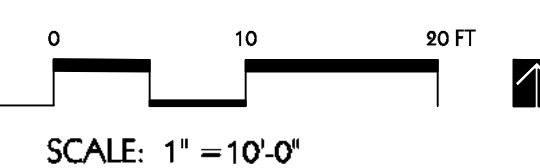

EAST VAIL HOUSING
VAIL, CO
PARK ENLARGEMENT PLAN

NO.	DATE	REVISIONS	BY
1	03/15/2019	PEC SUBMITTAL	OSLA
2	05/21/2019	PEC SUBMITTAL	OSLA
DESIGNED	SG		
DRAWN	OSLA		
CHECKED	SG		
JOB NO.	XXX		
DATE	02/20/2019		

