

EAST VAIL HOUSING
VAIL, CO
EXISTING TREE REMOVAL PLAN

NO.	DATE	REVISIONS	BY
1	03/15/2019	PRELIMINARY	CSA
2	05/15/2019	PRELIMINARY	CSA
3	07/15/2019	PRELIMINARY	CSA
DESIGNED	SS		
DRAWN	CSA		
CHECKED	SS		
DATE	02/20/2019		

SHEET
L0.0

REMOVE ASPEN GROVE FOR
WILDLIFE HABITAT
IMPROVEMENTS

REMOVE EXISTING TREES FOR
DEVELOPMENT

REMOVE ASPEN
GROVE FOR WILDLIFE
HABITAT
IMPROVEMENTS

TRACT A

NORTH FRONTAGE RD

FRONTAGE RD


LOT 1


EXISTING TREES TO REMAIN


LANDSCAPE MASTER PLAN

SCALE: 1"=40'-0"

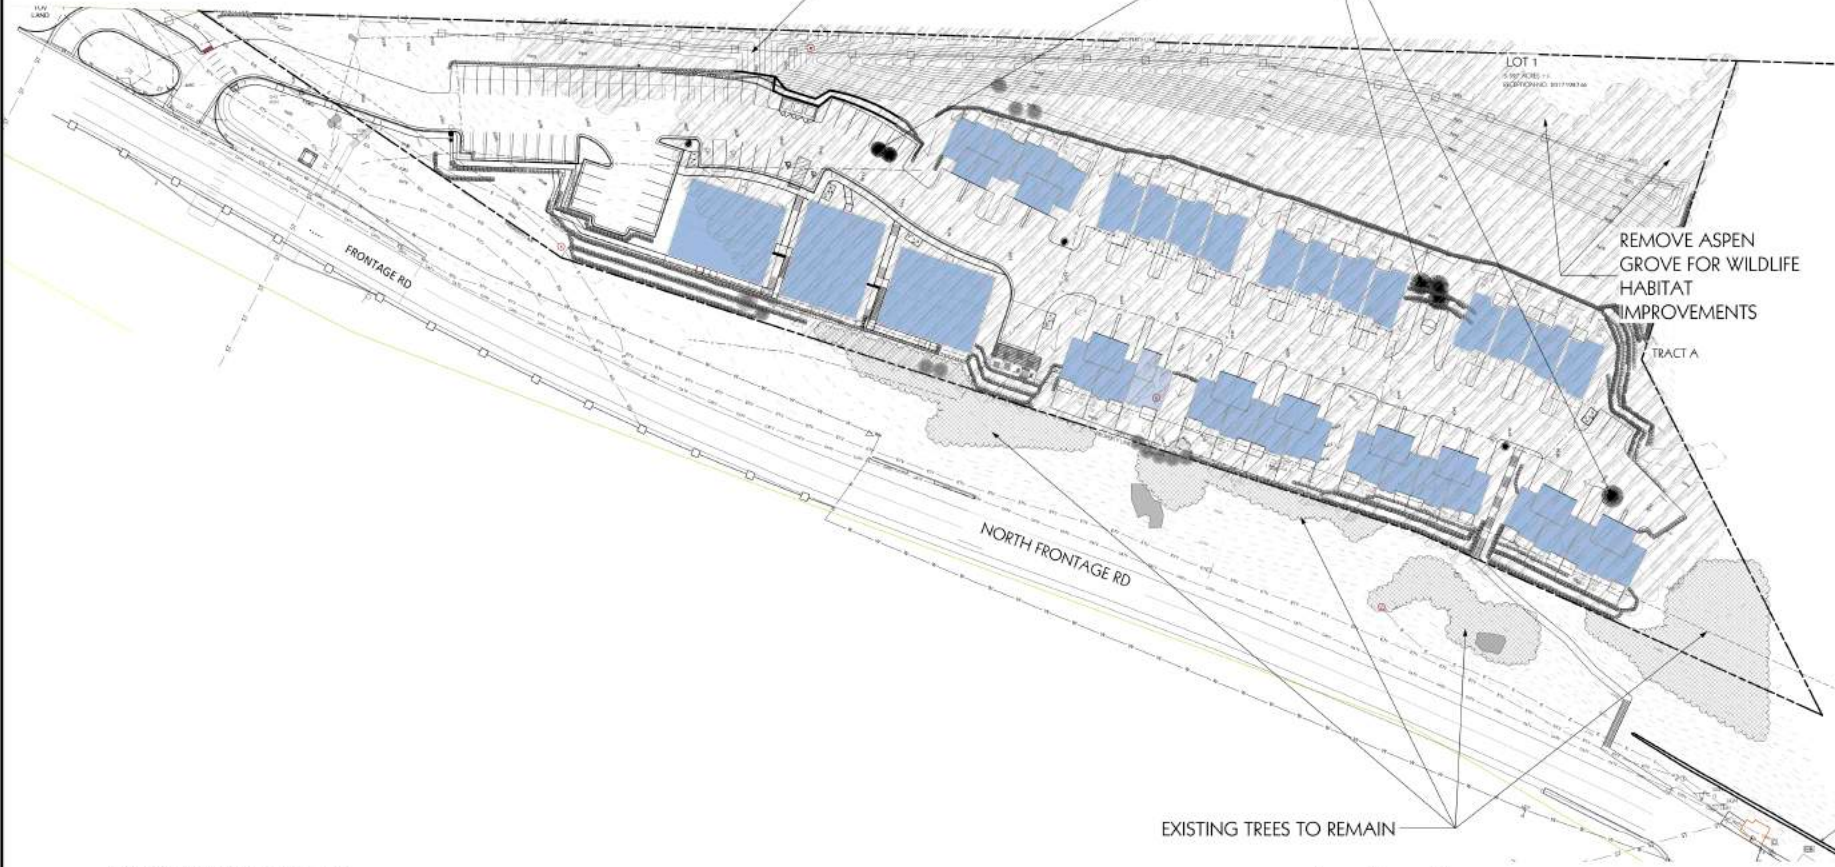


NO.	DATE	REVISIONS	BY
1	03/15/2019	PRELIMINARY	CS/A
2	05/15/2019	PREC SUBMITTAL	CS/A
3	07/01/2019	PREC SUBMITTAL	CS/A

- LEGEND
- EXISTING TREES TO REMAIN
 - PROPOSED SHADE TREES
 - PROPOSED EVERGREEN TREES
 - PROPOSED ORNAMENTAL TREES
 - PROPOSED SHRUBS
 - PROPOSED ORN. GRASSES
 - PROPOSED PERENNIALS
 - MANICURED TURF - SOD
 - ROLLED TOP STEEL EDGER
 - NATIVE BOULDER DRY STACK RETAINING WALLS
 - WOOD STEPS
 - 1-1/2" ROCK MULCH
 - PERMEABLE PAVERS
 - CRUSHER FINE TRAIL
 - SNOW STORAGE AREA
 - PRIVACY FENCING
 - OPTIONAL BACKYARD FENCING

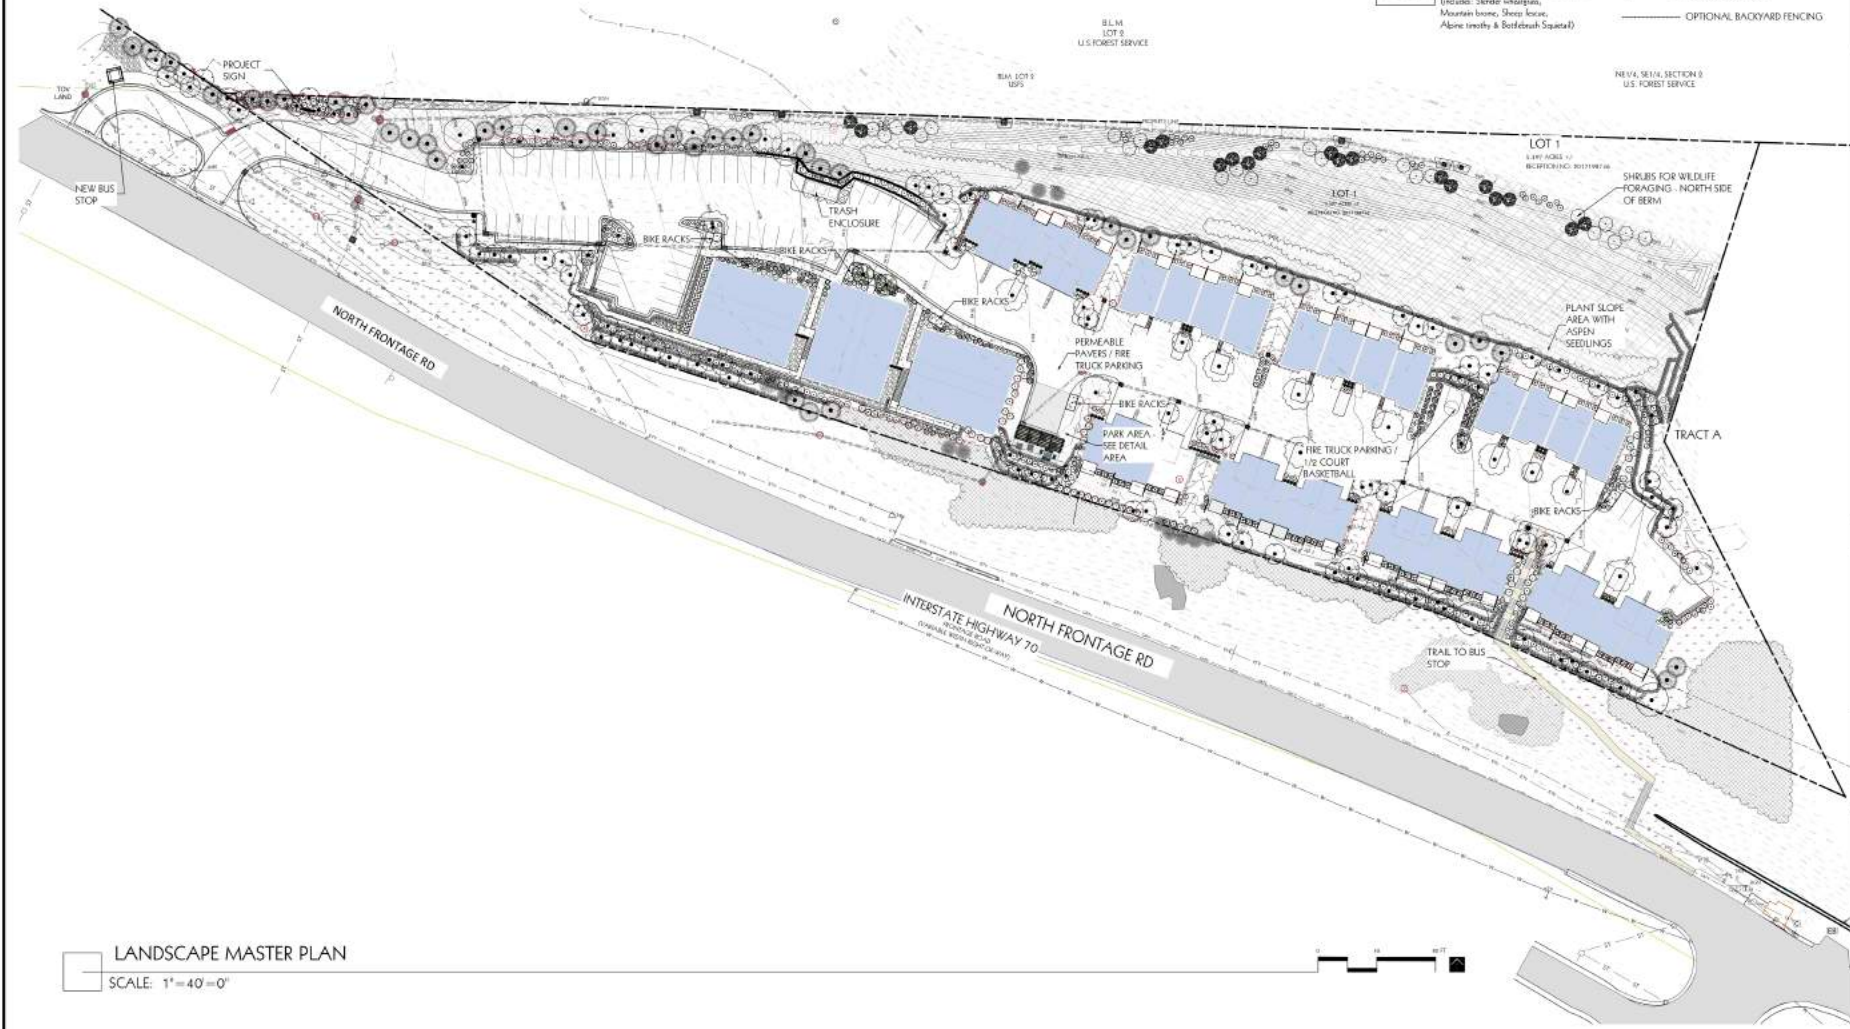

LANDSCAPE MASTER PLAN
SCALE: 1"=40'-0"

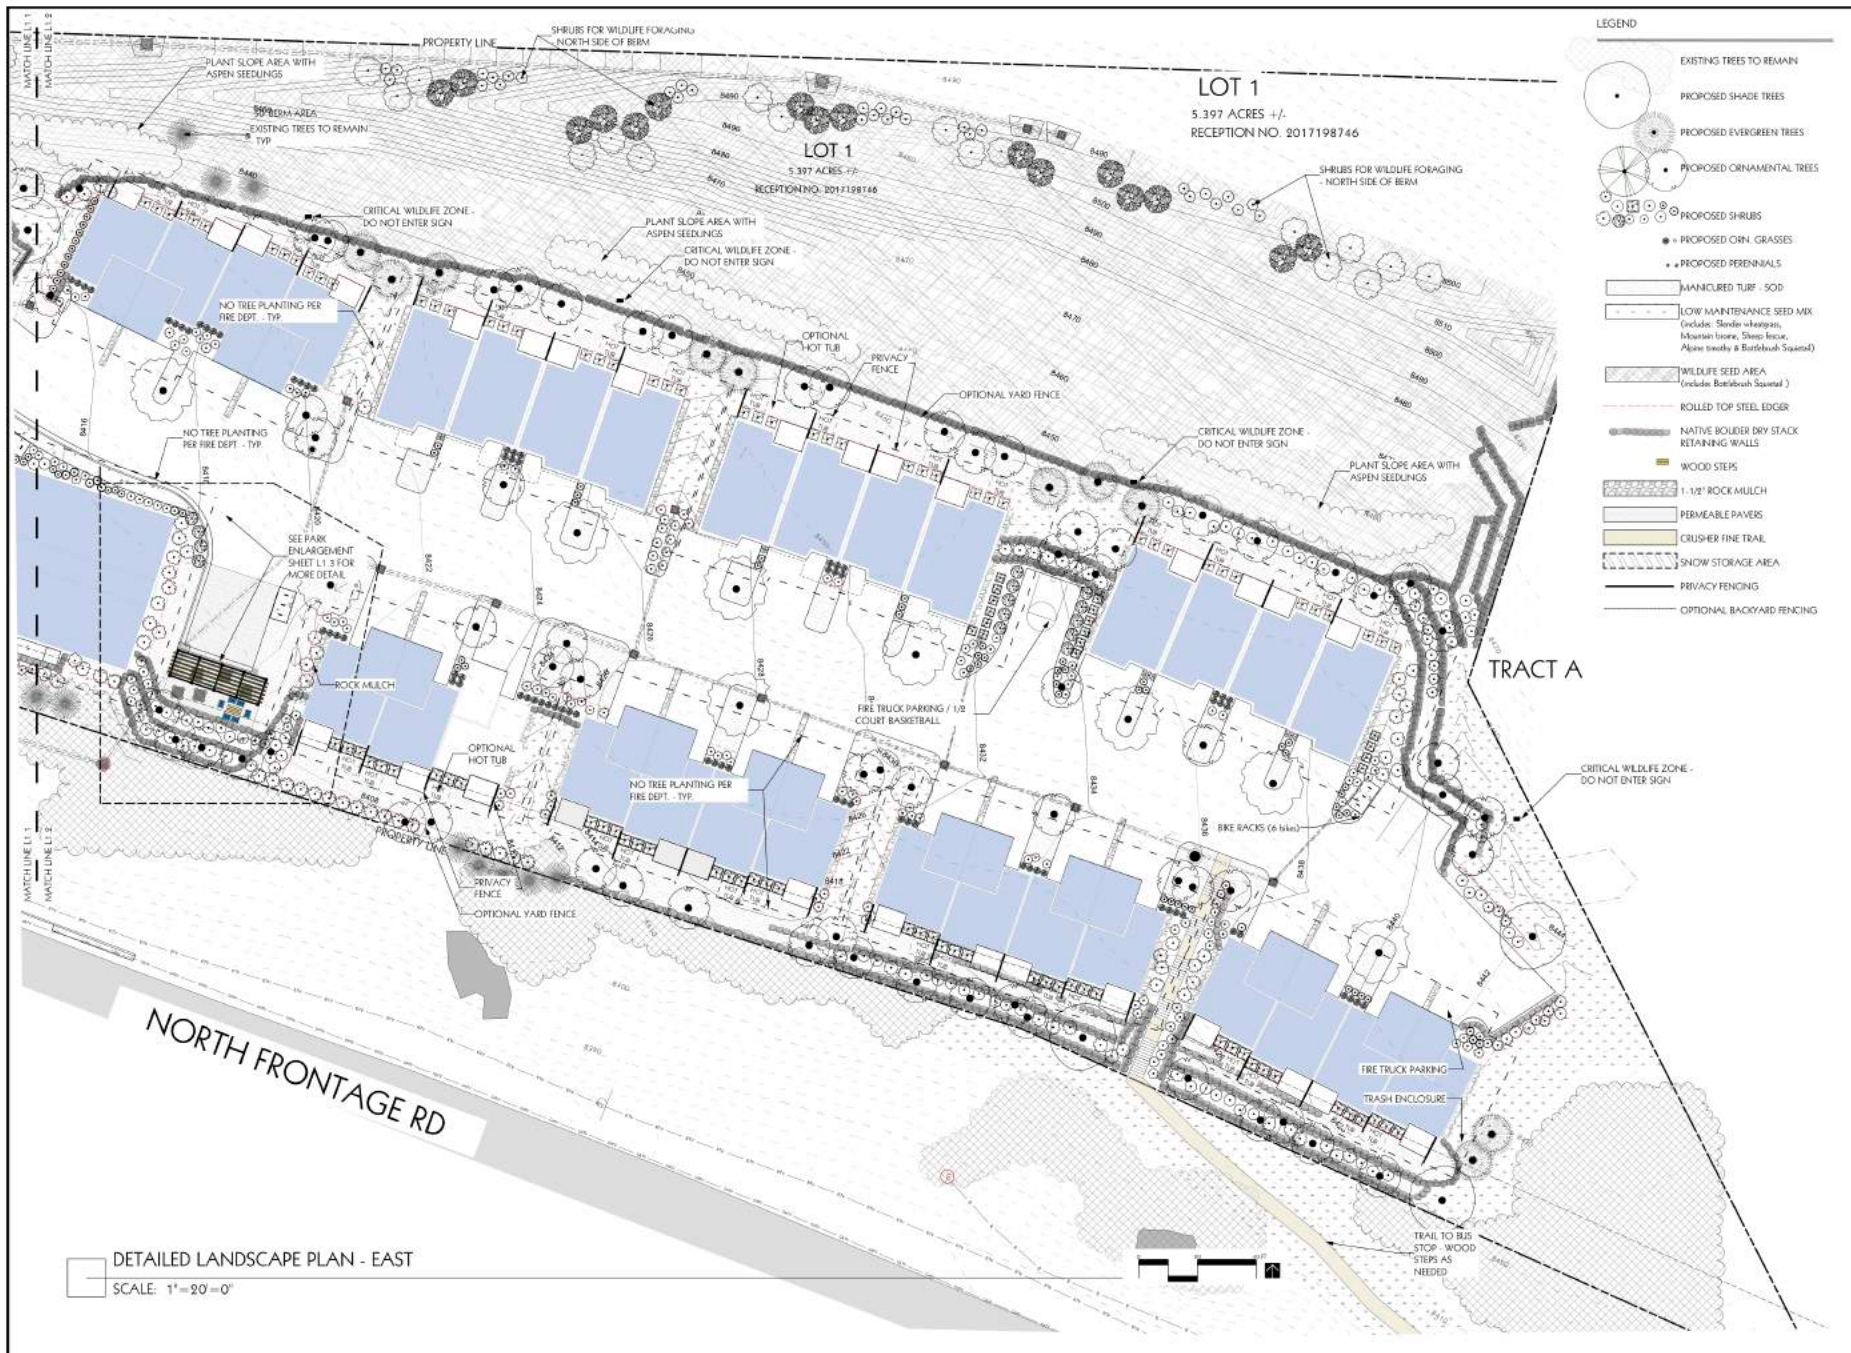

EAST VAIL HOUSING
VAIL, CO
DETAILED LANDSCAPE PLAN - EAST

NO.	DATE	REVISIONS	BY
1	03/15/2018	PRELIMINARY	CS/A
2	05/15/2018	PREC SUBMITTAL	CS/A
3	07/07/2018	PREC SUBMITTAL	CS/A
DESIGNED BY	CS/A		
DRAWN BY	CS/A		
CHECKED BY	CS/A		
DATE	02/20/2019		

SHEET
L1.2