



118 West Sixth Street, Suite 200
Glenwood Springs, CO 81601
970.945.1004 www.sgm-inc.com

Sheet Revisions		
Date	Description	Initials


Sheet Revisions		
Date	Description	Initials

Sheet Revisions		
Date	Description	Initials



RIGHT OF WAY PLANS				
PLAN SHEET				
Project Number:				
Project Location: S Frontage Rd W, Town of Vail, Colorado				
I-70 S Frontage Rd Widening & Roundabout				
Project Code:	Last Mod. Date:	Subset Sheets:	Sheet No.:	Total Sheets:
	11/24/20	7.03 of 7.04	10	12

S $\frac{1}{2}$ SE $\frac{1}{4}$ SECTION 6, TOWNSHIP 5 SOUTH, RANGE 80 WEST, 6TH P.M.

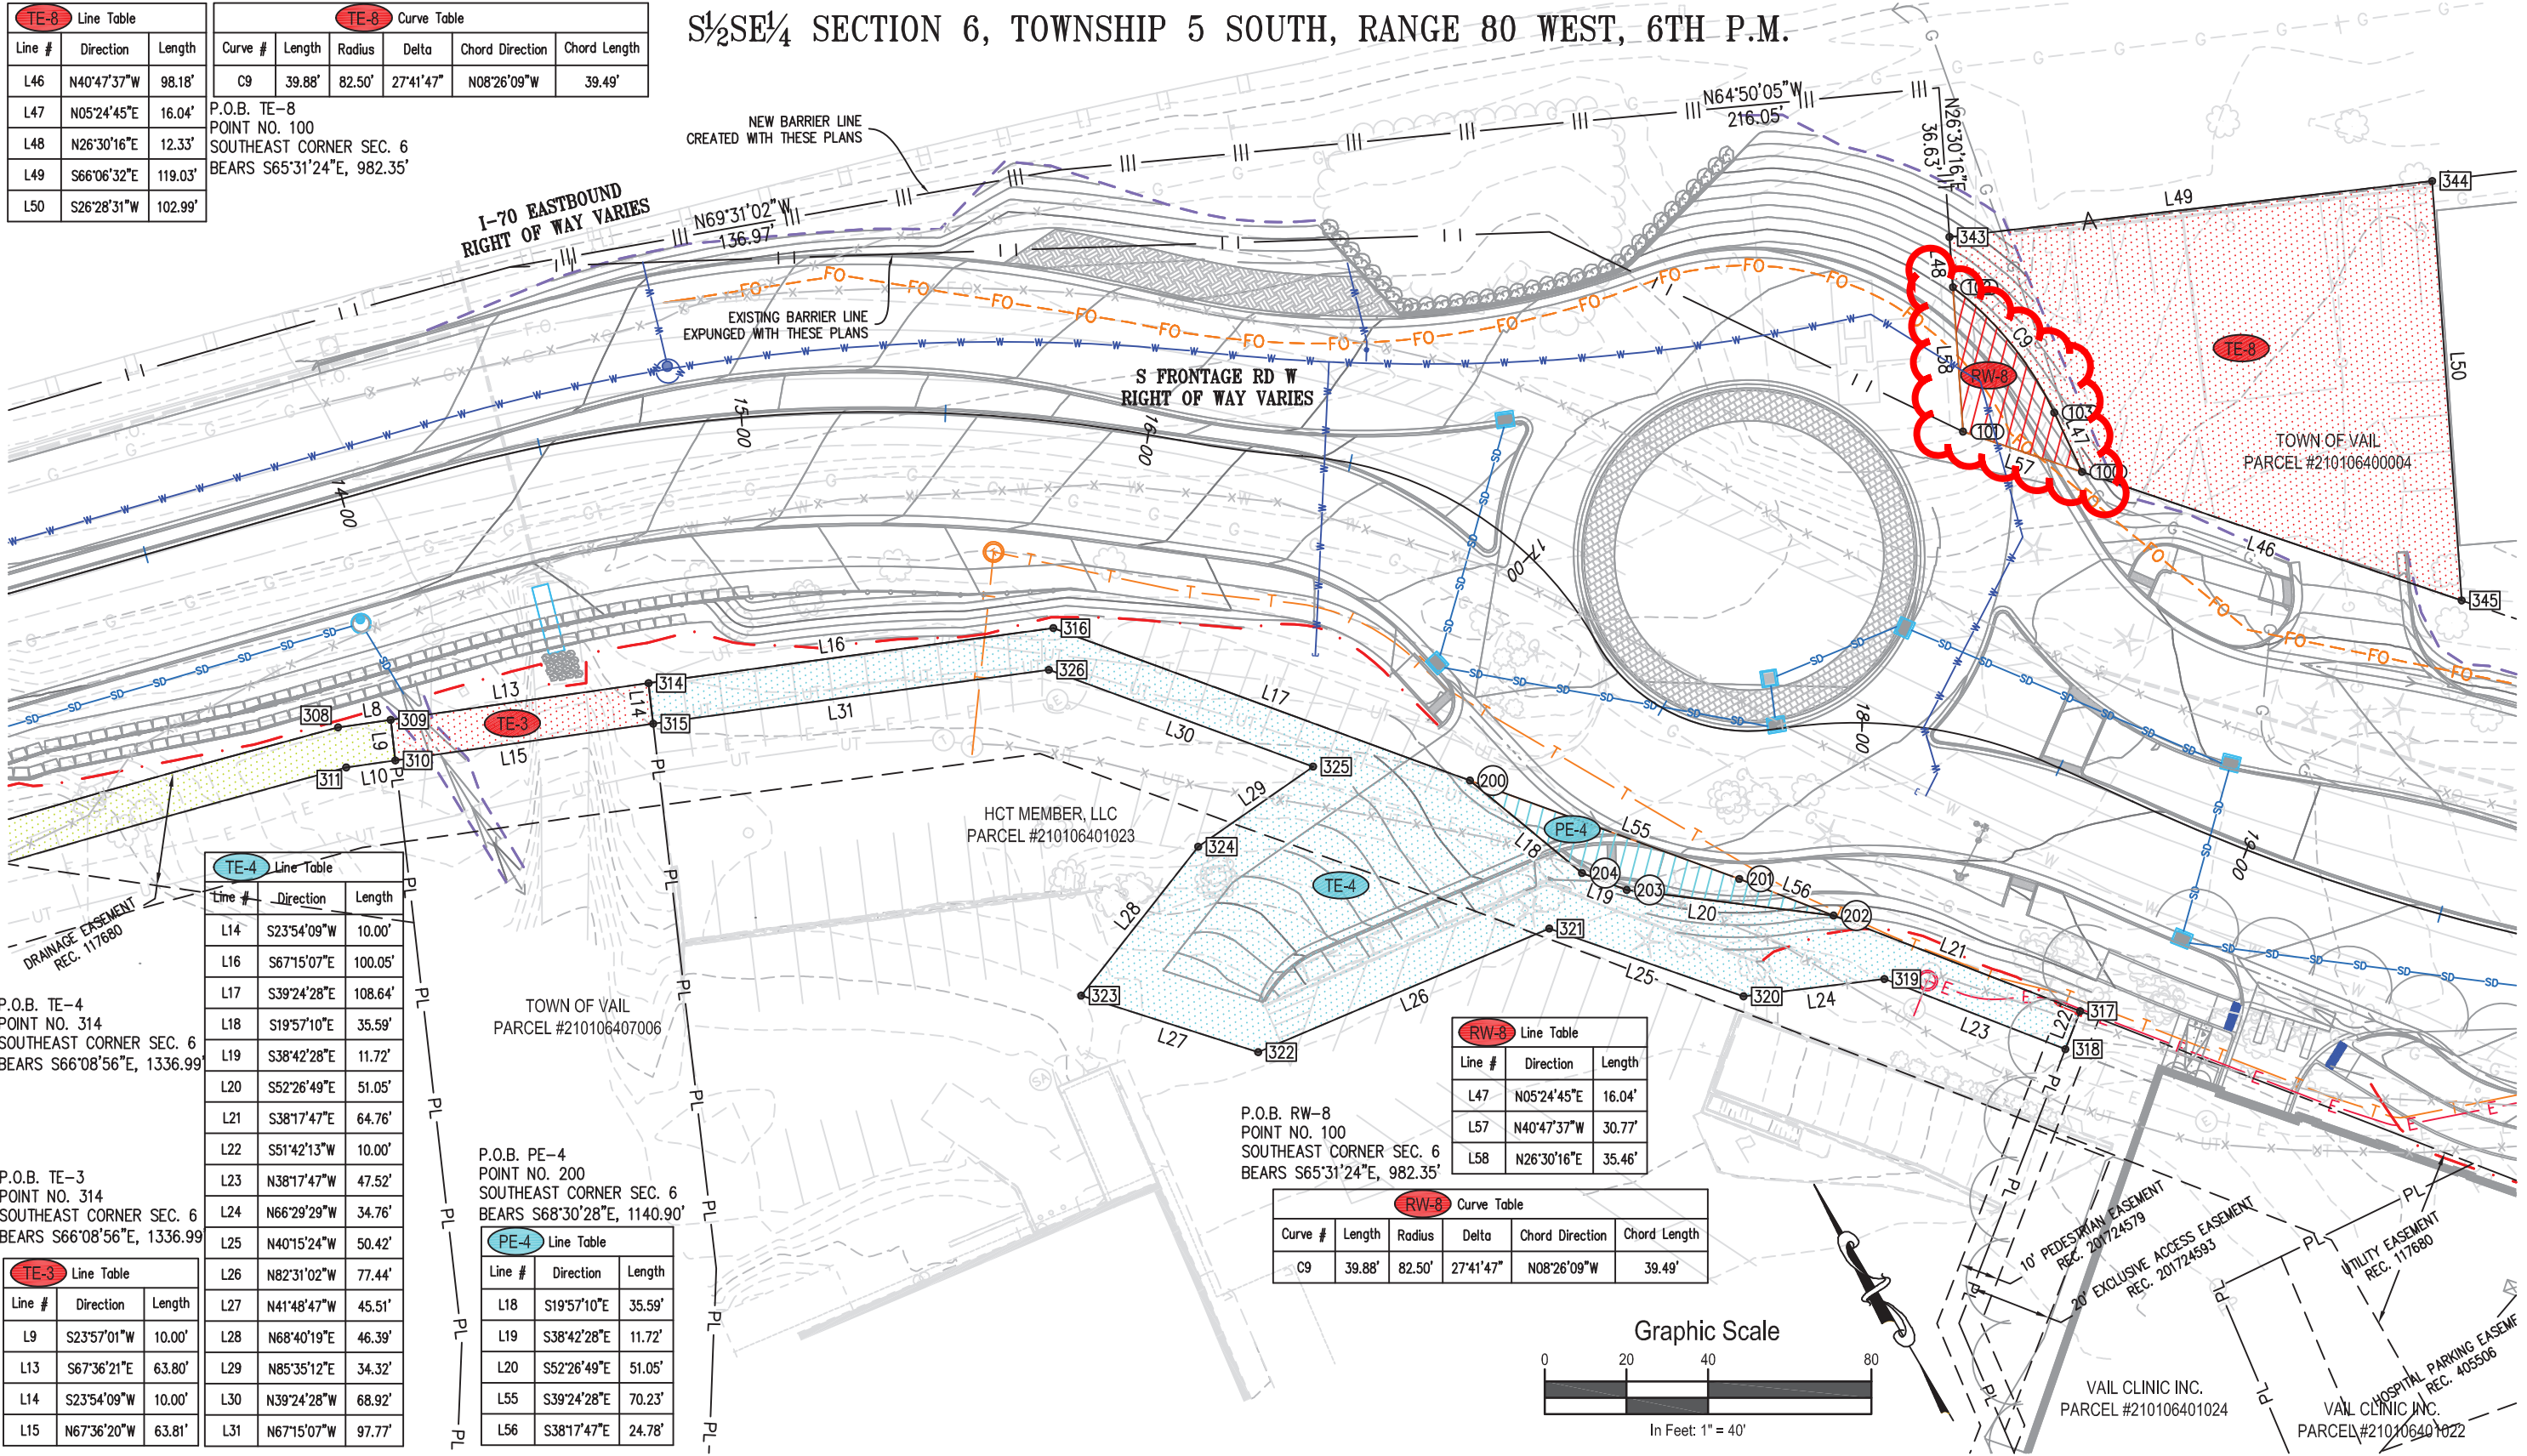

TE-8 Line Table

Line #	Direction	Length
L46	N40°47'37"W	98.18'
L47	N05°24'45"E	16.04'
L48	N26°30'16"E	12.33'
L49	S66°06'32"E	119.03'
L50	S26°28'31"W	102.99'

TE-8 Curve Table

Curve #	Length	Radius	Delta	Chord Direction	Chord Length
C9	39.88'	82.50'	27°41'47"	N08°26'09"W	39.49'

P.O.B. TE-8
POINT NO. 100
SOUTHEAST CORNER SEC. 6
BEARS S65°31'24"E, 982.35'

TE-4 Line Table

Line #	Direction	Length
L14	S23°54'09"W	10.00'
L16	S67°15'07"E	100.05'
L17	S39°24'28"E	108.64'
L18	S19°57'10"E	35.59'
L19	S38°42'28"E	11.72'
L20	S52°26'49"E	51.05'
L21	S38°17'47"E	64.76'
L22	S51°42'13"W	10.00'
L23	N38°17'47"W	47.52'
L24	N66°29'29"W	34.76'
L25	N40°15'24"W	50.42'
L26	N82°31'02"W	77.44'
L27	N41°48'47"W	45.51'
L28	N68°40'19"E	46.39'
L29	N85°35'12"E	34.32'
L30	N39°24'28"W	68.92'
L31	N67°15'07"W	97.77'

P.O.B. TE-4
POINT NO. 314
SOUTHEAST CORNER SEC. 6
BEARS S66°08'56"E, 1336.99'

TE-3 Line Table

Line #	Direction	Length
L9	S23°57'01"W	10.00'
L13	S67°36'21"E	63.80'
L14	S23°54'09"W	10.00'
L15	N67°36'20"W	63.81'

P.O.B. TE-3
POINT NO. 314
SOUTHEAST CORNER SEC. 6
BEARS S66°08'56"E, 1336.99'

PE-4 Line Table

Line #	Direction	Length
L18	S19°57'10"E	35.59'
L19	S38°42'28"E	11.72'
L20	S52°26'49"E	51.05'
L55	S39°24'28"E	70.23'
L56	S38°17'47"E	24.78'

P.O.B. PE-4
POINT NO. 200
SOUTHEAST CORNER SEC. 6
BEARS S68°30'28"E, 1140.90'

RW-8 Line Table

Line #	Direction	Length
L47	N05°24'45"E	16.04'
L57	N40°47'37"W	30.77'
L58	N26°30'16"E	35.46'

P.O.B. RW-8
POINT NO. 100
SOUTHEAST CORNER SEC. 6
BEARS S65°31'24"E, 982.35'

RW-8 Curve Table

Curve #	Length	Radius	Delta	Chord Direction	Chord Length
C9	39.88'	82.50'	27°41'47"	N08°26'09"W	39.49'

